
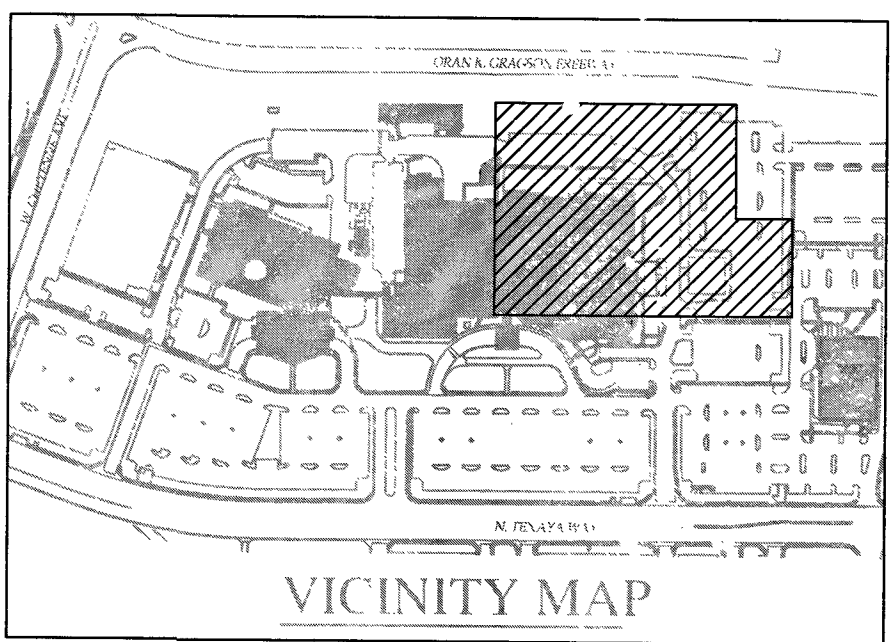


G:\Projects\2015\1197.dwg\Construction\20151197-C3.0-ERO.dwg-C3.0-ERO Sep 16, 2016 - 1:18pm wtlwilson

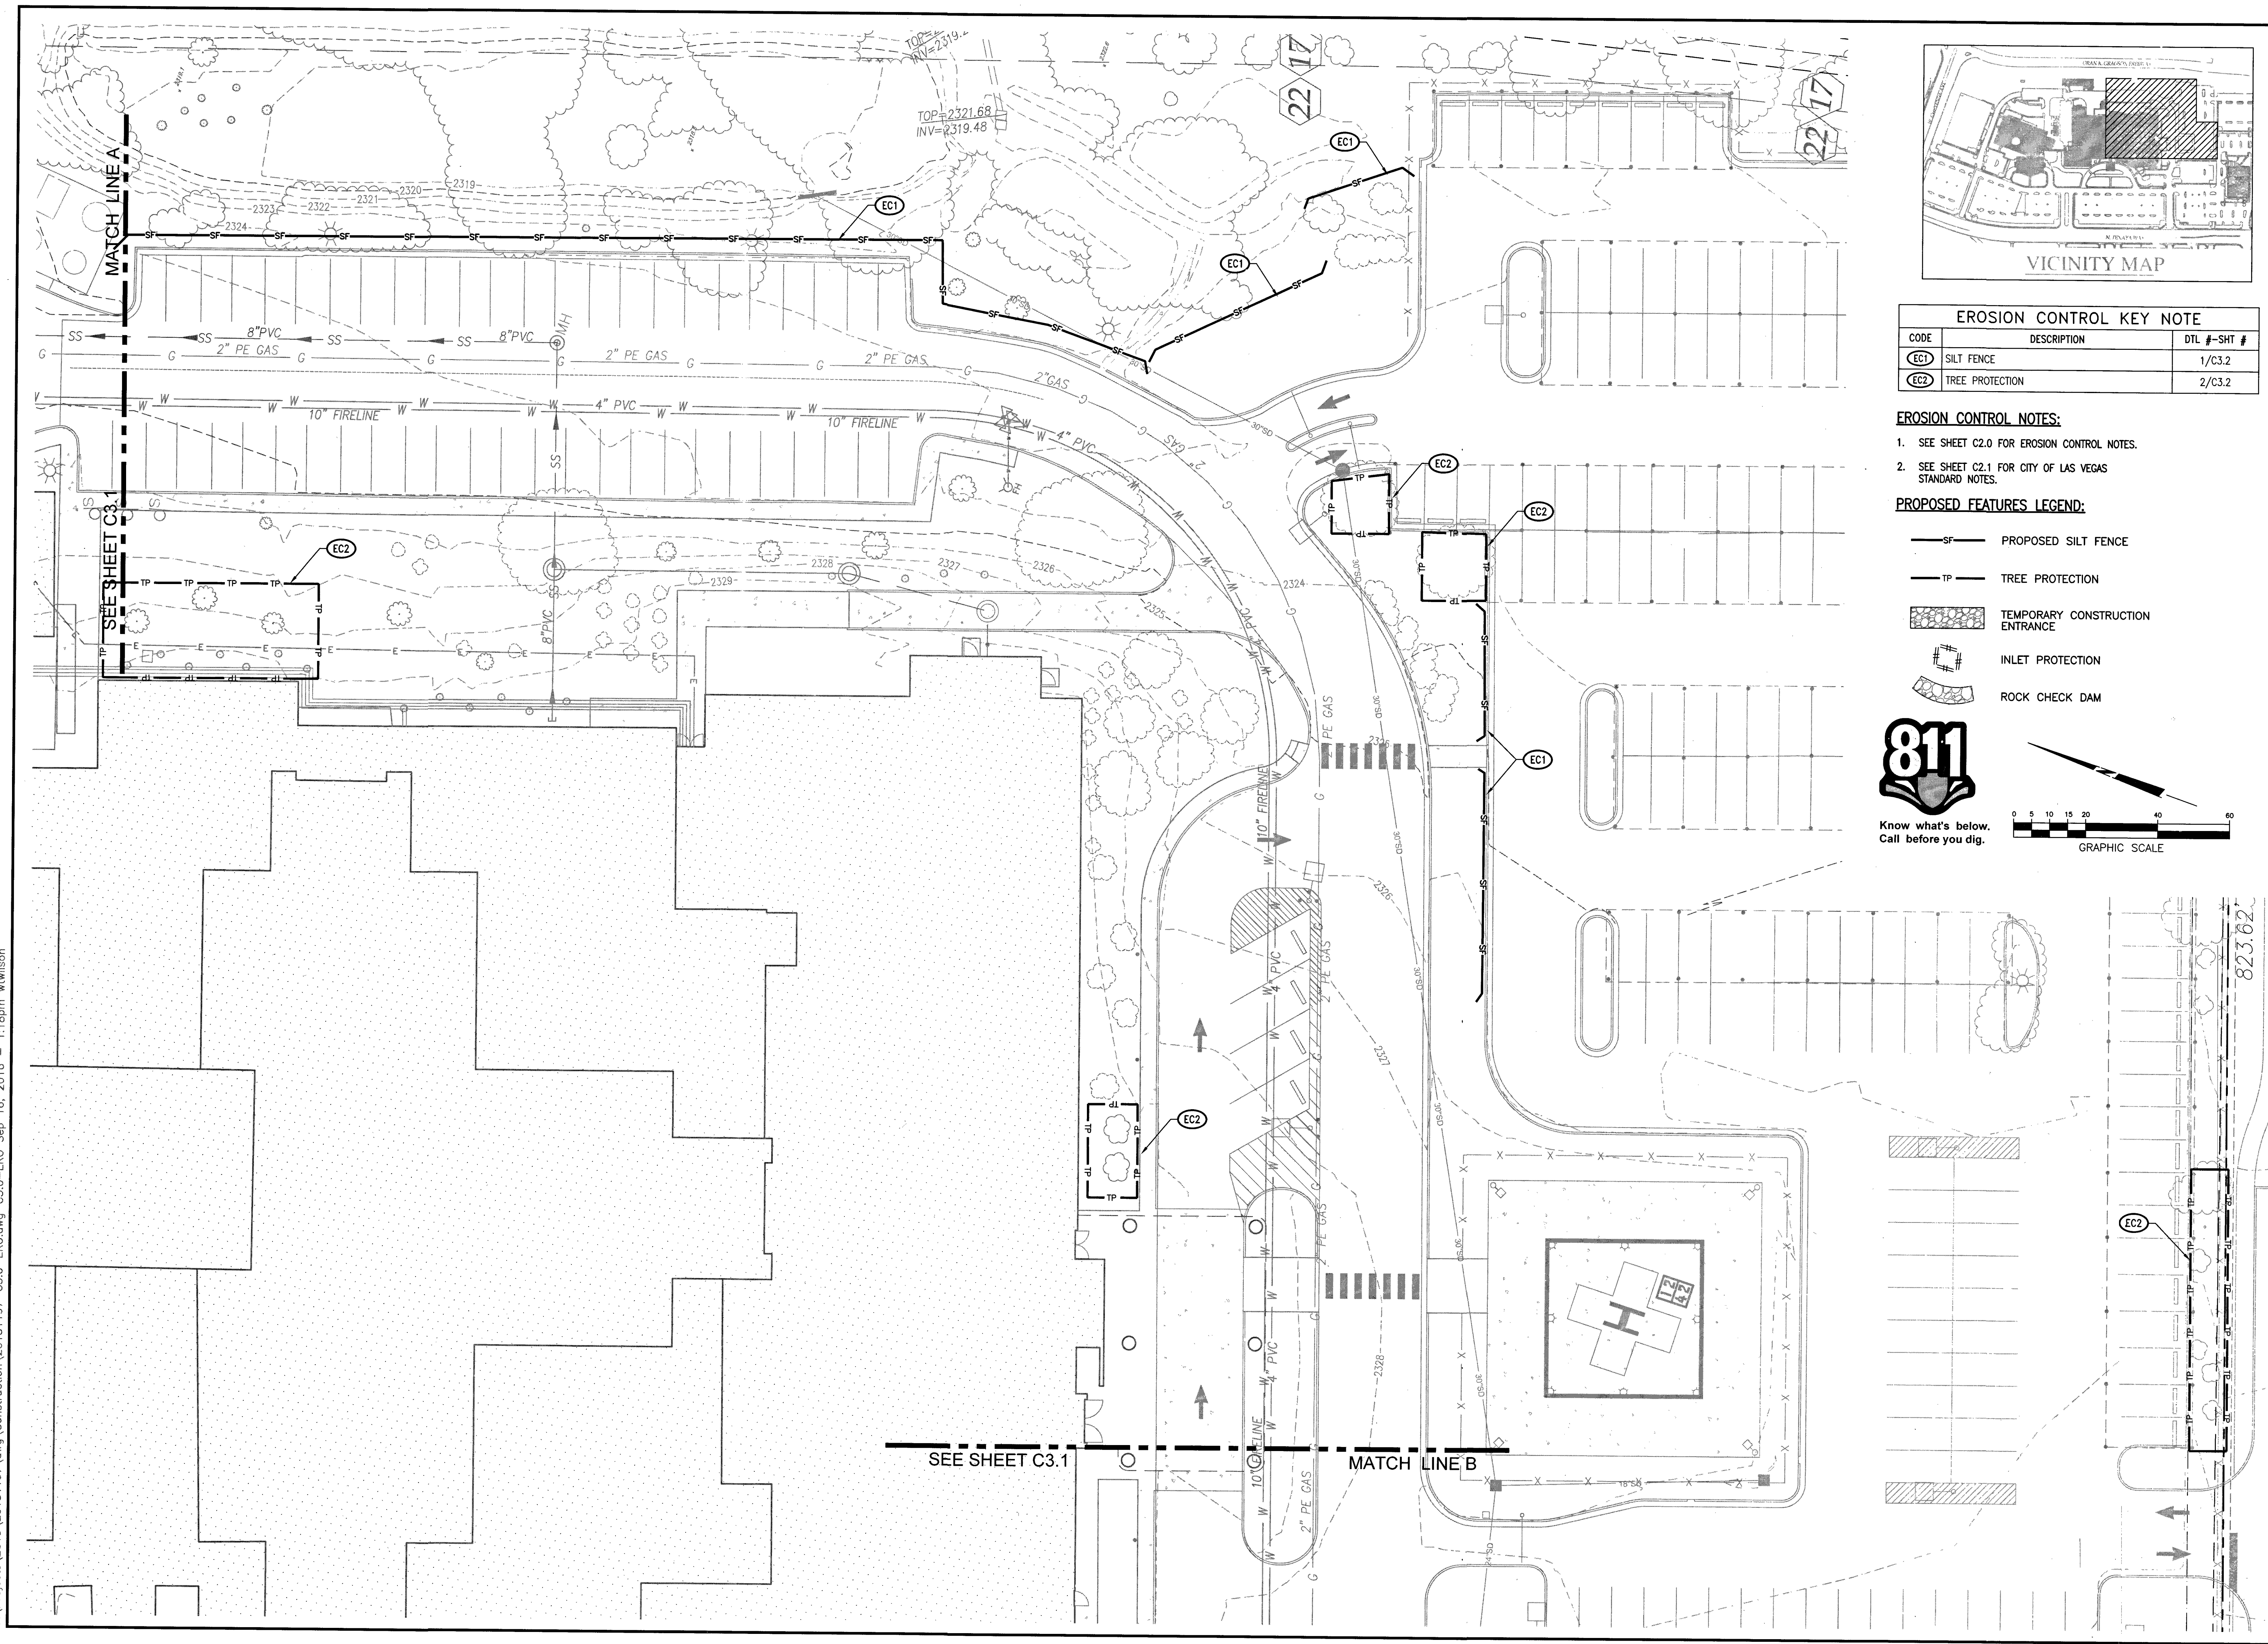

EROSION CONTROL KEY NOTE		
CODE	DESCRIPTION	DTL # SHT #
EC1	SILT FENCE	1/C3.2
EC2	TREE PROTECTION	2/C3.2

EROSION CONTROL NOTES:


- SEE SHEET C2.0 FOR EROSION CONTROL NOTES.
- SEE SHEET C2.1 FOR CITY OF LAS VEGAS STANDARD NOTES.

PROPOSED FEATURES LEGEND:

- SF — PROPOSED SILT FENCE
- TP — TREE PROTECTION
- TEMPORARY CONSTRUCTION ENTRANCE
- INLET PROTECTION
- ROCK CHECK DAM



Know what's below.
Call before you dig.

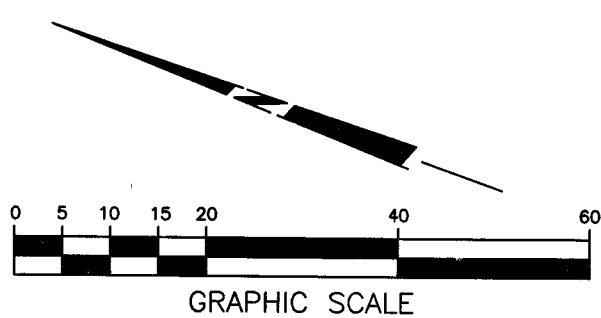

Littlejohn
An S&ME Company

1995 21st Avenue South, NASHVILLE, TENNESSEE 37212
T 615.385.4144 F 615.385.4020 www.leanco.com

**MOUNTAINVIEW HOSPITAL
EMERGENCY DEPARTMENT
EXPANSION**
LAS VEGAS, NEVADA

**SUNRISE
MOUNTAINVIEW
HOSPITAL**
3100 N TENAYA WAY
LAS VEGAS, NV 89128
(702)225-5065

Littlejohn
Civil Engineer
No. 13893
State of Nevada

5/19/16	REV 1
DATE	REVISIONS
02/25/2016	20151197

SHEET 5 OF 20
C3.0
EROSION
CONTROL
PLANS

107N6732 HP64607