
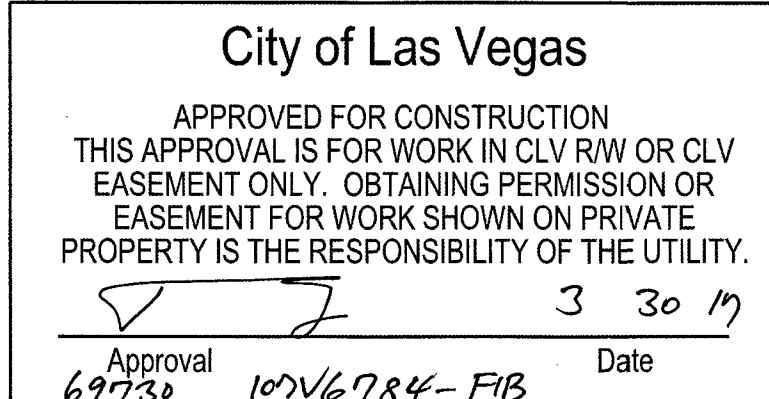
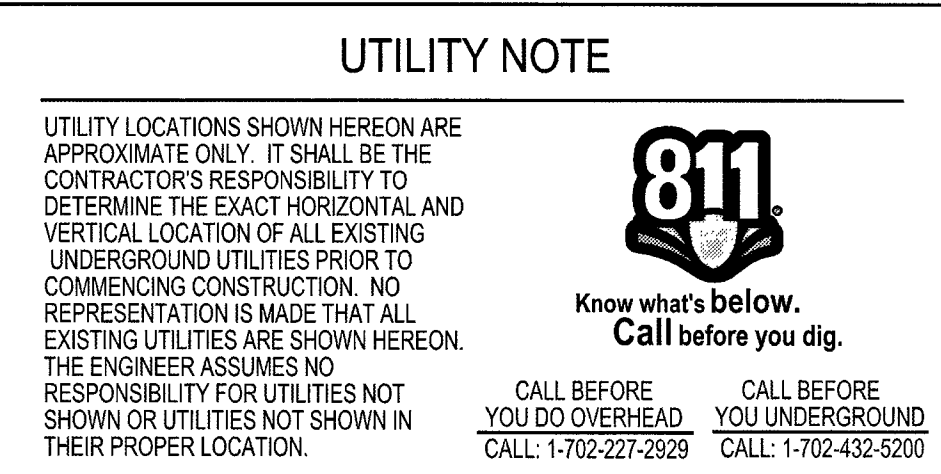
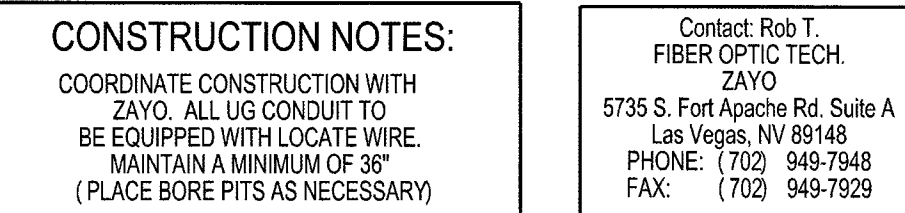


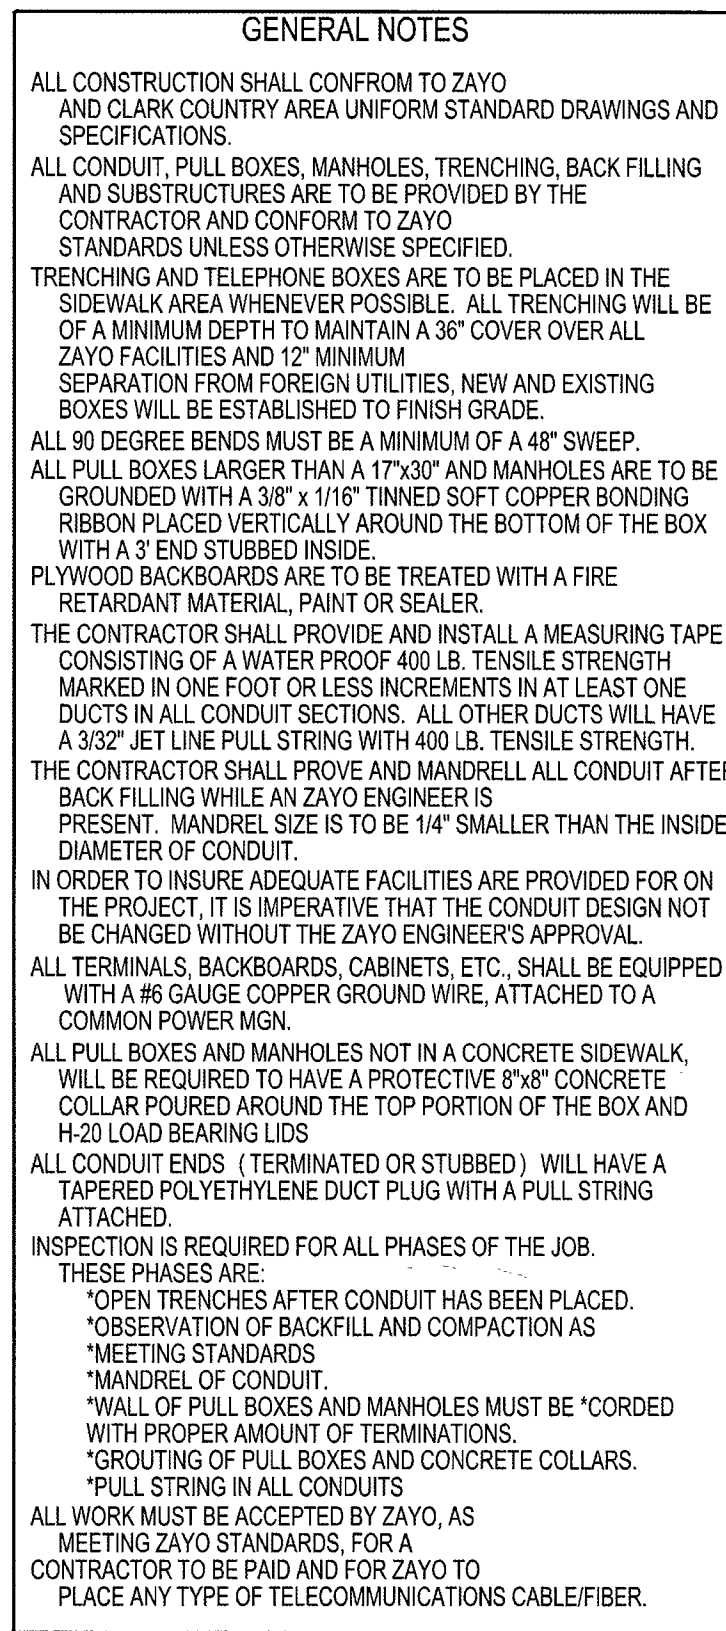

SCALE (H)	REVISIONS		
	NUMBER	DESCRIPTION	DATE
	△		
	△		
	△		

PROJECT NAME:
Golden Gate Relocate

PROJECT LOCATION:
S. Main Street and E. Carson Avenue

PROJECT NUMBER:
Z17006

zayo[®]

5735 S. FORT APACHE RD., SUITE A
LAS VEGAS, NV 89148
OFFICE: (702) 949-7948 FAX: (702) 949-7929

SHEET
1
1 of 1 SHEETS

3;
#69730