


MATCH LINE 'B' - SEE SHEET 2


MATCH LINE 'C' - SEE SHEET 3

MATCH LINE 'C' - SEE SHEET 3

MATCH LINE 'D' - SEE SHEET 4

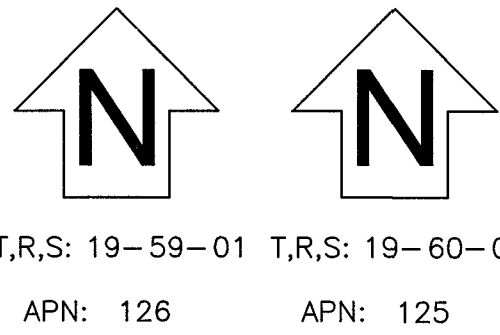

T,R,S: 19-59-01 T,R,S: 19-60-06
APN: 126 APN: 125

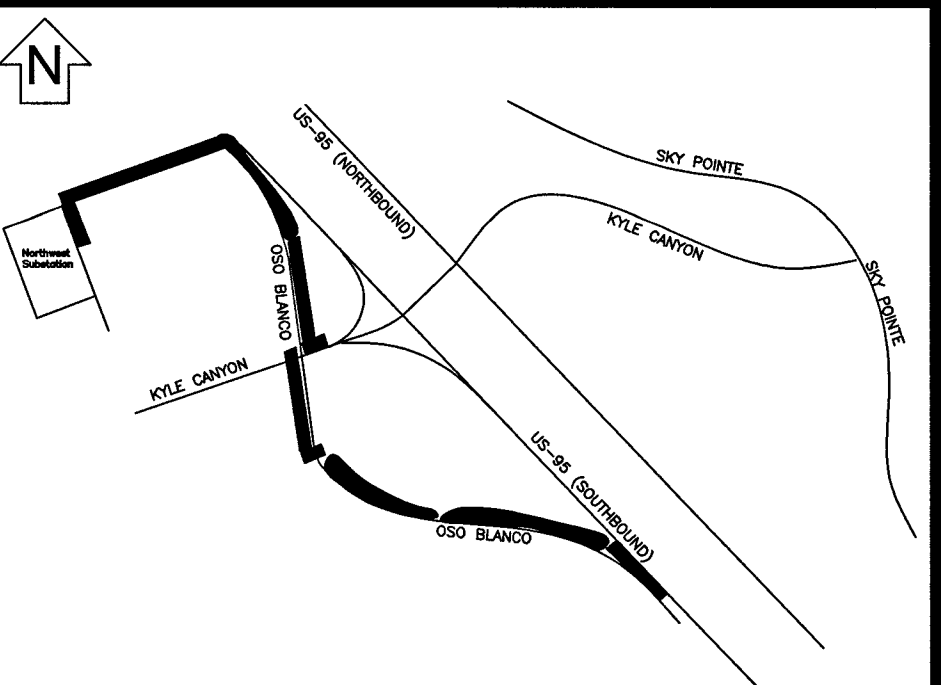

VICINITY MAP
(NOT TO SCALE)

EVERY EFFORT HAS BEEN MADE TO IDENTIFY ALL NVE FACILITIES. THE CUSTOMER SHALL CONFIRM THE EXISTENCE AND LOCATION OF THESE FACILITIES.

AVOID HITTING OVERHEAD POWER LINES. IT'S COSTLY.

CALL BEFORE YOU DO OVERHEAD

CALL 1-702-292-2929

Call before you Dig
Avoid cutting underground utility lines. It's costly.

CALL 811

OR
1-800-227-2600
AND CLARK COUNTY TRAFFIC OPERATIONS
1-702-455-6000

REVISIONS

NO.	DESCRIPTION	DATE	G.A.

NON-STANDARD

PROJECT PURPOSE:

TO PULL IN A SECOND RUN OF 1000MCM TO MAKE CIRCUIT NW1215 & NW1216 PARALLEL

EXHIBIT 'A'

NVEnergy INFORMATION:

COORDINATOR: DON JACKSON

PHONE: 702-236-3259

DESIGNER: GERALD JOHNSON D.F. K.L.

DCA: N/A

INSPECTOR: 402-3008

STAND BY: 402-4114,402-4117,402-4118,402-4450

DISTRICT: LAS VEGAS NORTH

JPA INFORMATION:

JPA ADMIN PHONE: N/A JPA#: N/A

CUSTOMER INFORMATION:

APPLICANT: NEVADA DEPARTMENT OF TRANSPORTATION

ENGINEER: NVENERGY

CONTACT: NVENERGY

APPROVAL DATE: N/A

GOVERNMENT INFORMATION:

AGENCY: CITY OF LAS VEGAS

APPROVAL DATE:

FOR EACH SERVICE POINT (POINT OF DELIVERY), ENERGY FOR EACH TENANT SPACE WILL BE MEASURED THROUGH ONE WATT/OUR METER. ENERGY FOR ALL NON-TENANT SPACE WILL BE MEASURED THROUGH ONE WATT/OUR METER. CONTACT NVE METER OPERATIONS FOR MULTIPLE RATE CLASS INSTALLATIONS.



NDOT-US95 PHASE 2B
(RELOCATION 2)
KYLE CANYON & OSO BLANCO

PROJ. ID: 3002288089 SCALE: 1" = 30'
SHEET # 3 OF 9 DATE: 04/28/2018

NOTE: ALL THE ABOVE GROUND UTILITY APPURTENANCES SHALL CONFORM TO THE REQUIREMENTS OF CLV UNIFIED DEVELOPMENT CODE TITLE 19.06 AND 19.08

APPROVED FOR CONSTRUCTION

THIS APPROVAL IS FOR WORK IN CLV R/W & EASEMENT ONLY. OBTAINING PERMISSIONS OR EASEMENTS FOR WORK SHOWN ON PRIVATE PROPERTY IS THE RESPONSIBILITY OF THE UTILITY.

APPROVAL BY: _____ DATE _____


CITY OF LAS VEGAS
PERMIT REQUIRED*

CONTACT CLV LAND DEVELOPMENT (229-6371)
CLV CONSTRUCTION SERVICES MUST BE NOTIFIED 24 HOURS PRIOR TO COMMENCING CONSTRUCTION (229-6337)

HANSEN _____

DATE _____

*NVE INSPECTOR MUST BE NOTIFIED BY FAX 48 HOURS PRIOR TO COMMENCING CONSTRUCTION & WILL VERIFY CITY PERMIT FOR WORK DONE IN STREETS OR SIDEWALK.
FAX PERMIT TO:
LAS VEGAS NORTH (RYAN CENTER): 402-4354
LAS VEGAS SOUTH (BELTWAY CENTER): 402-6864

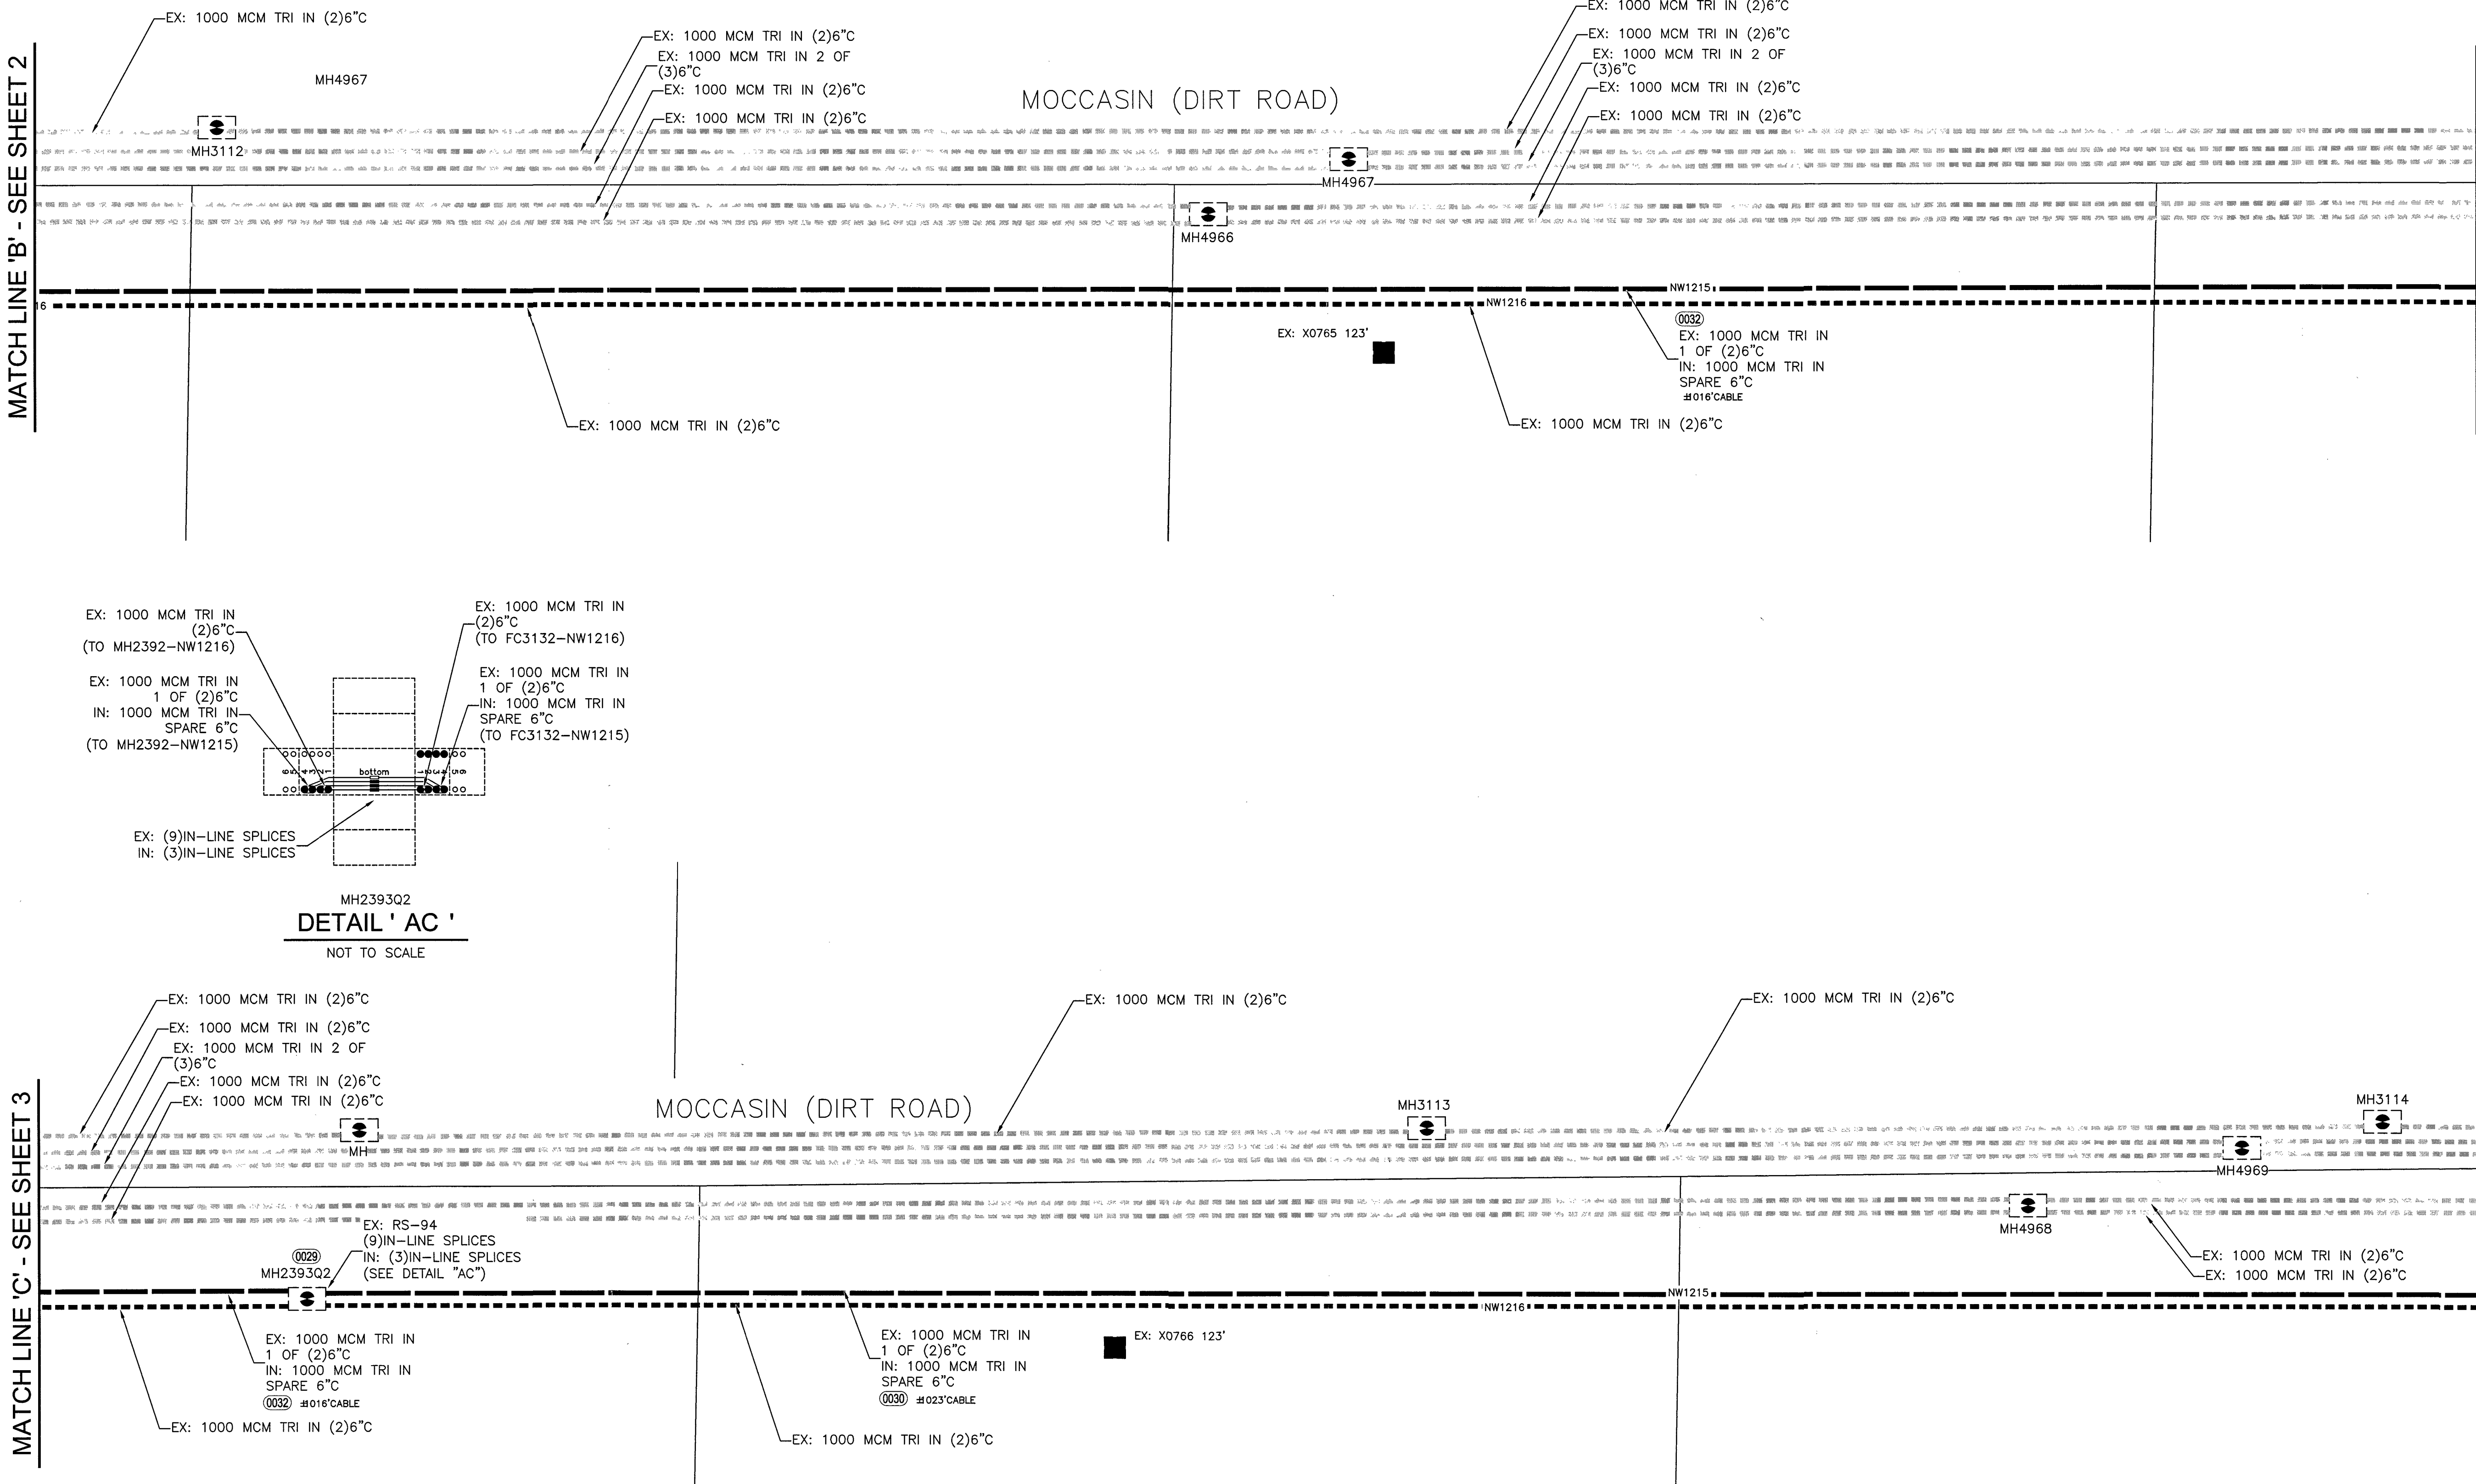

MH2393Q2
DETAIL 'AC'
NOT TO SCALE

MATCH LINE 'F' - SEE SHEET 6

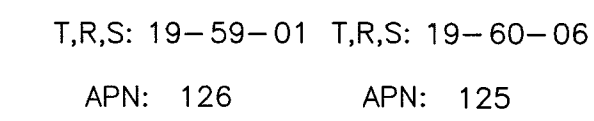


Figure 1


Figure 1. The structure of the study.

Figure 1. The structure of the study.

MATCH LINE 'E' - SEE SHEET 5



EVERY EFFORT HAS BEEN MADE TO IDENTIFY ALL NVE FACILITIES. THE CUSTOMER SHALL CONFIRM THE EXISTENCE AND LOCATION OF THESE FACILITIES.

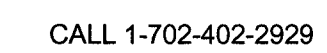

Call before you Dig
Avoid cutting underground
utility lines. It's costly.

[illegible]

PROJECT PURPOSE:

TO PULL IN A SECOND RUN OF 1000MCM TO MAKE CIRCUIT
NW1215 & NW1216 PARALLEL

NVEnergy INFORMATION:

NVEnergy INFORMATION:

COORDINATOR: DON JACKSON

PHONE: 702-236-3259

DESIGNER: GERALD JOHNSON D.F. K.L.

OCA: N/A

INSPECTOR: 402-3008

STAND BY: 402-4114,402-4117,402-4118,402-4450

DISTRICT: LAS VEGAS NORTH

JPA INFORMATION:

JPA ADMIN PHONE: N/A JPA#: N/A
 CUSTOMER INFORMATION:


CUSTOMER INFORMATION:

APPLICANT: NEVADA DEPARTMENT OF TRANSPORTATION
ENGINEER: NVENERGY
CONTACT: NVENERGY


GOVERNMENT INFORMATION:

AGENCY: CITY OF LAS VEGAS
APPROVAL DATE: _____

FOR EACH SERVICE POINT (POINT OF DELIVERY), ENERGY FOR EACH TENANT SPACE WILL BE MEASURED THROUGH ONE WATTHOUR METER. ENERGY FOR ALL NON-TENANT SPACE WILL BE MEASURED THROUGH ONE WATTHOUR METER. CONTACT NVE METER OPERATIONS FOR MULTIPLE RATE CLASS INSTALLATIONS.

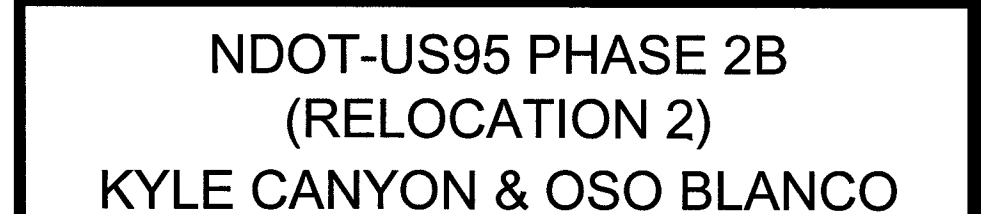

PROJ. ID: 3002288089	SCALE: 1" = 30'
SHEET # 7 OF 9	DATE: 04/28/2018

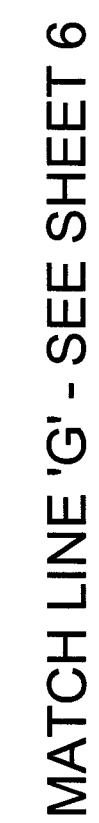

MATCH LINE "H" - SEE SHEET 8

NOTE: ALL THE ABOVE GROUND UTILITY APPURTENANCES SHALL CONFORM TO THE REQUIREMENTS OF CLV UNIFIED DEVELOPMENT CODE TITLE 19.06 AND 19.08

THIS APPROVAL IS FOR WORK IN CLV R/W & EASEMENT ONLY. OBTAINING PERMISSIONS OR EASEMENTS FOR WORK SHOWN ON PRIVATE PROPERTY IS THE RESPONSIBILITY OF THE UTILITY.

APPROVAL BY: _____ DATE: _____

CITY OF LAS VEGAS
PERMIT REQUIRED*




CONTACT CLV LAND DEVELOPMENT (229-6371)
CLV CONSTRUCTION SERVICES MUST BE NOTIFIED
24 HOURS PRIOR TO COMMENCING CONSTRUCTION
(229-6337)

HANSEN

DATE _____

*NVE INSPECTOR MUST BE NOTIFIED BY FAX 48 HOURS PRIOR TO COMMENCING CONSTRUCTION & WILL VERIFY CITY PERMIT FOR WORK DONE IN STREETS OR SIDEWALK.
FAX PERMIT TO:
LAS VEGAS NORTH (RYAN CENTER): 402-4354
LAS VEGAS SOUTH (BELTWAY CENTER): 402-6864

MATCH LINE 'I' - SEE SHEET 8

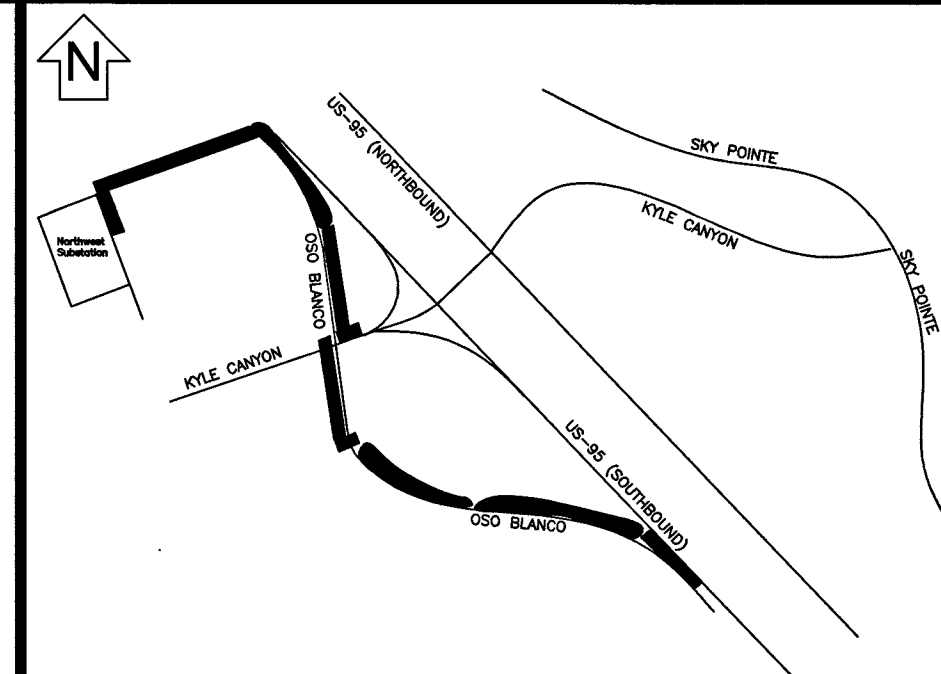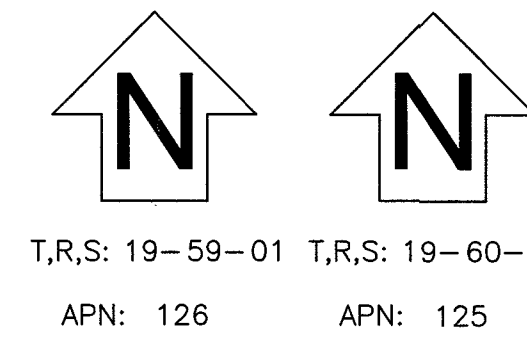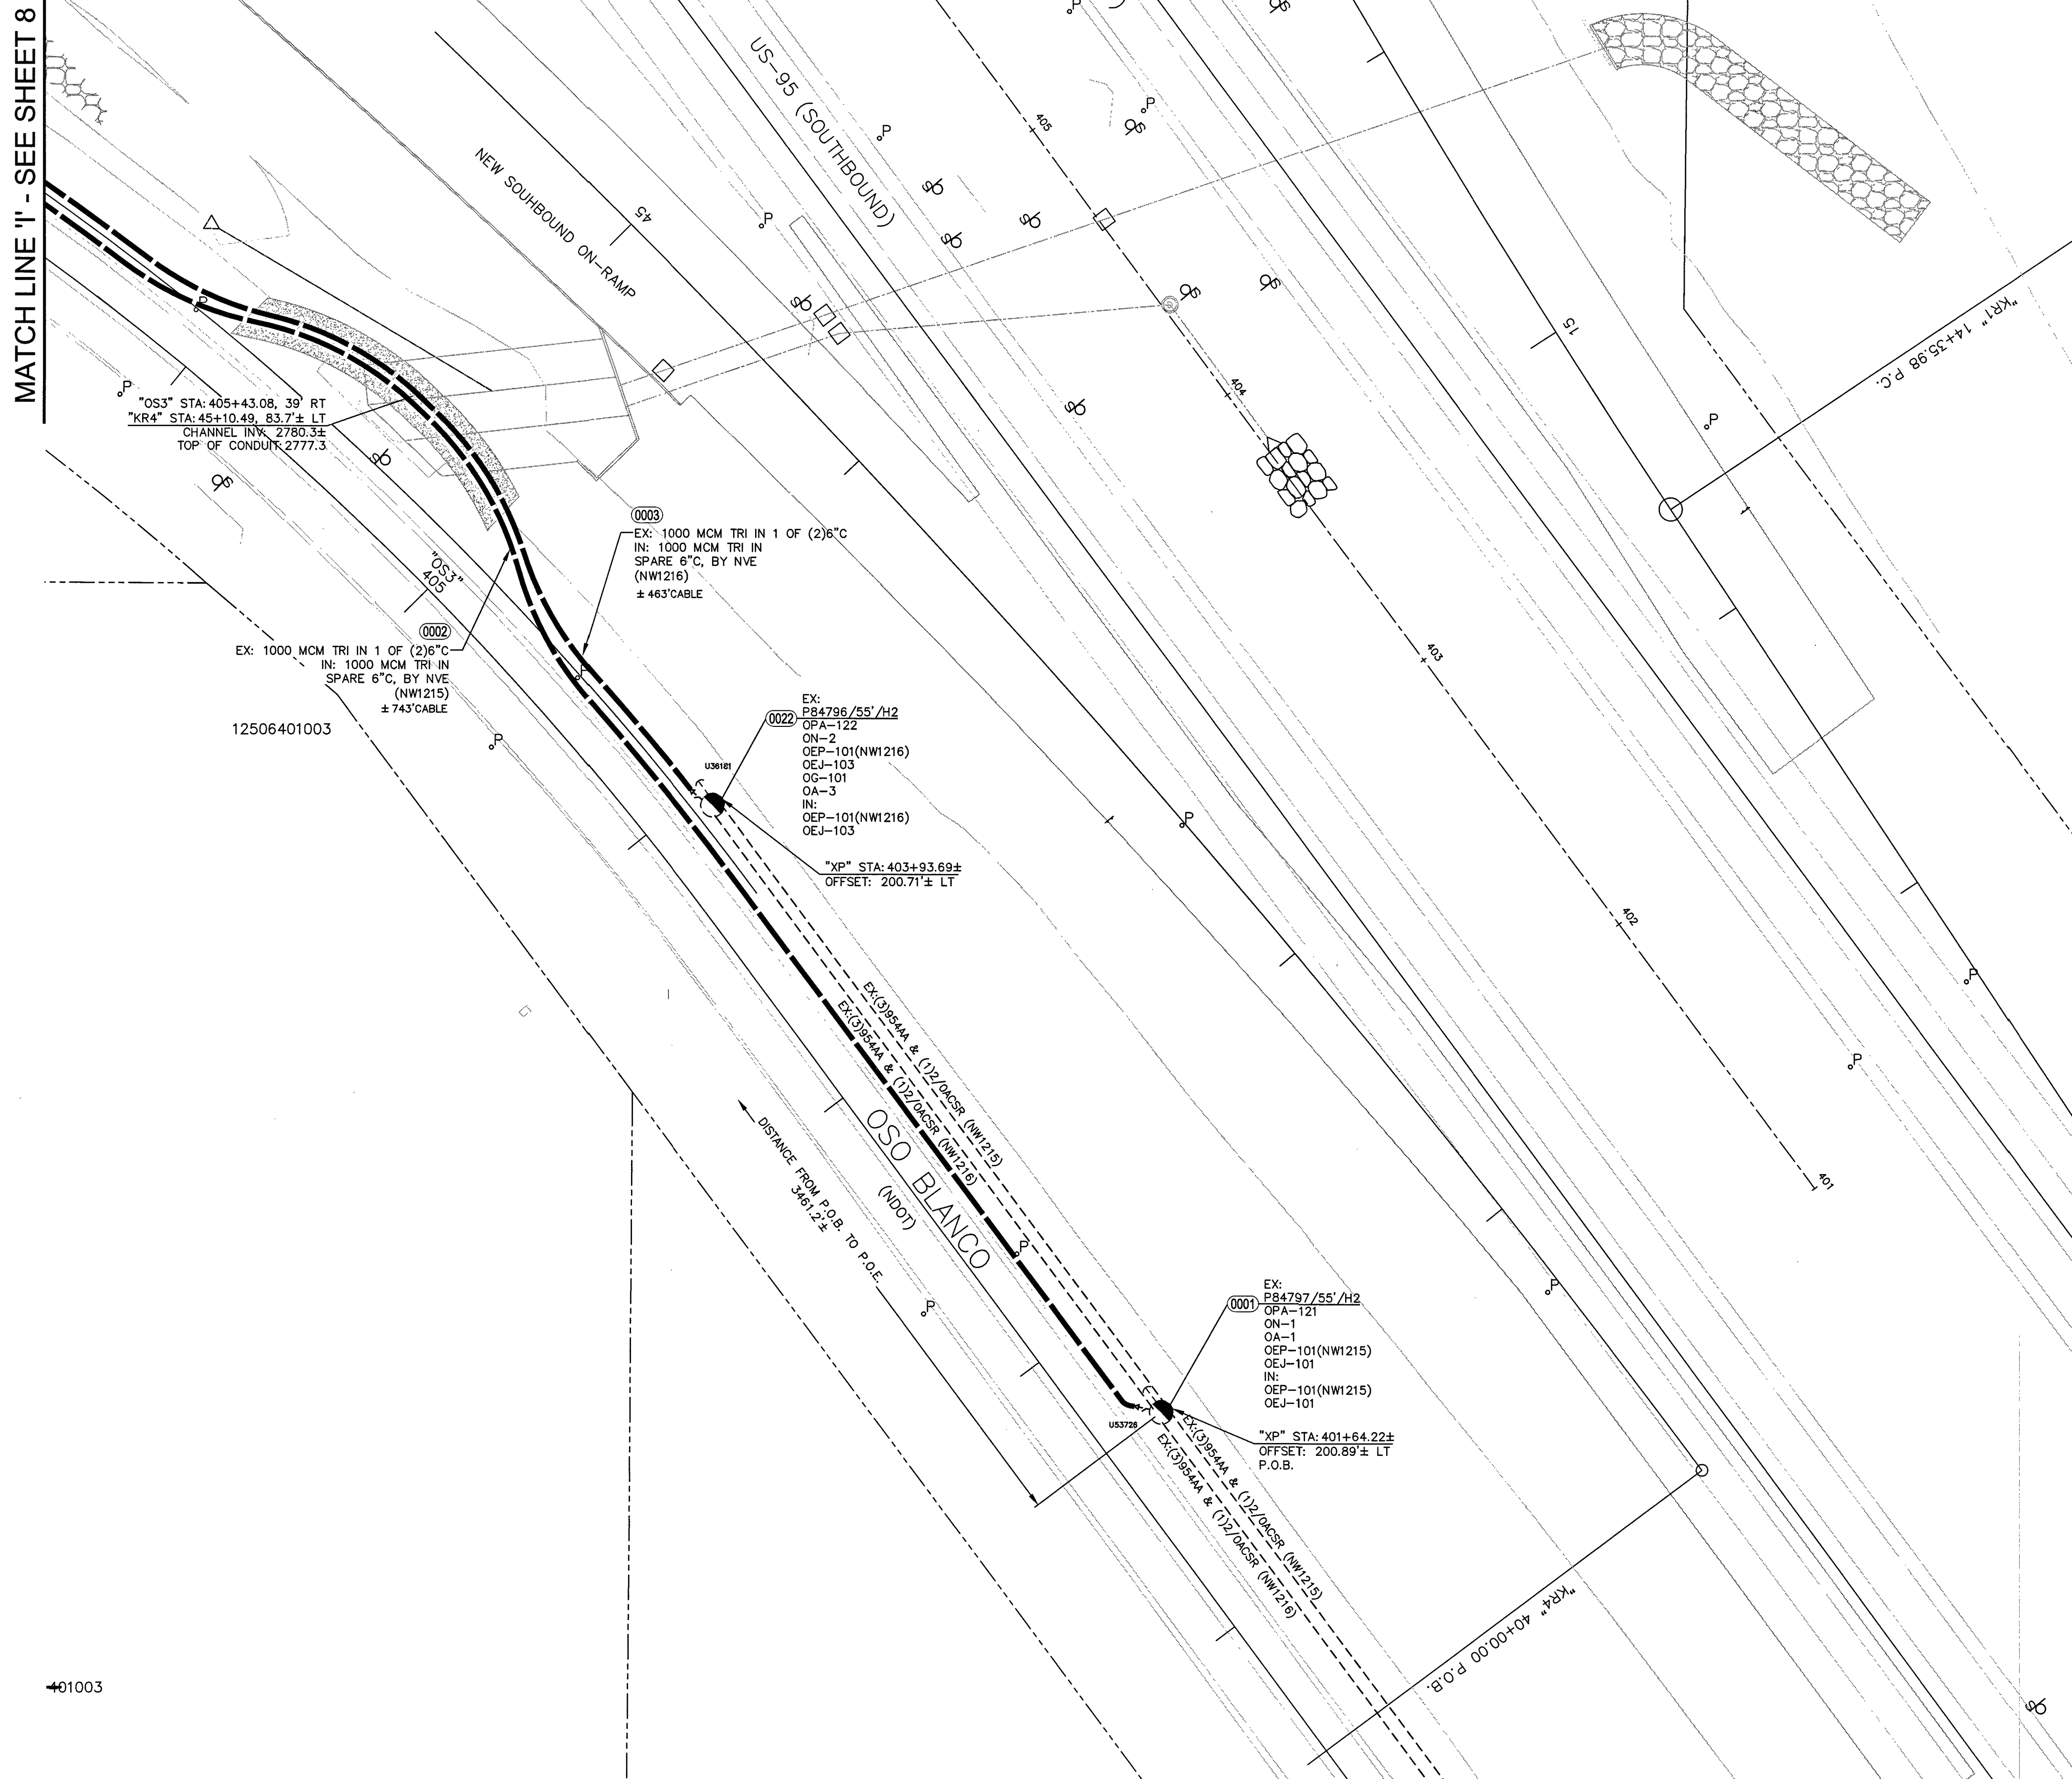

VICINITY MAP
(NOT TO SCALE)

EVERY EFFORT HAS BEEN MADE TO IDENTIFY ALL NVE FACILITIES. THE CUSTOMER SHALL CONFIRM THE EXISTENCE AND LOCATION OF THESE FACILITIES.

AVOID HITTING OVERHEAD POWER LINES. IT'S COSTLY.

CALL BEFORE YOU DO OVERHEAD

Call before you Dig
Avoid cutting underground utility lines. It's costly.

CALL 811

OR
1-800-227-2600
AND CLARK COUNTY TRAFFIC OPERATIONS
1-702-455-6000

REVISIONS

NO.	DESCRIPTION	DATE	G.A.

NON-STANDARD

PROJECT PURPOSE:

TO PULL IN A SECOND RUN OF 1000MCM TO MAKE CIRCUIT NW1215 & NW1216 PARALLEL

EXHIBIT 'A'

NVEnergy INFORMATION:

COORDINATOR: DON JACKSON

PHONE: 702-236-3259

DESIGNER: GERALD JOHNSON D.F. K.L.

DCA: N/A

INSPECTOR: 402-3008

STAND BY: 402-4114, 402-4117, 402-4118, 402-4450

DISTRICT: LAS VEGAS NORTH

JPA INFORMATION:

JPA ADMIN PHONE: N/A JPA#: N/A

CUSTOMER INFORMATION:

APPLICANT: NEVADA DEPARTMENT OF TRANSPORTATION

ENGINEER: NVEnergy

CONTACT: NVEnergy

APPROVAL DATE: N/A

GOVERNMENT INFORMATION:

AGENCY: CITY OF LAS VEGAS



APPROVAL DATE:

FOR EACH SERVICE POINT (POINT OF DELIVERY), ENERGY FOR EACH TENANT SPACE WILL BE MEASURED THROUGH ONE WATTHOUR METER. ENERGY FOR ALL NON-TENANT SPACE WILL BE MEASURED THROUGH ONE WATTHOUR METER. CONTACT NVE METER OPERATIONS FOR MULTIPLE RATE CLASS INSTALLATIONS.



NDOT-US95 PHASE 2B
(RELOCATION 2)
KYLE CANYON & OSO BLANCO

PROJ. ID: 3002288089 SCALE: 1" = 30'
SHEET # 9 OF 9 DATE: 04/28/2018

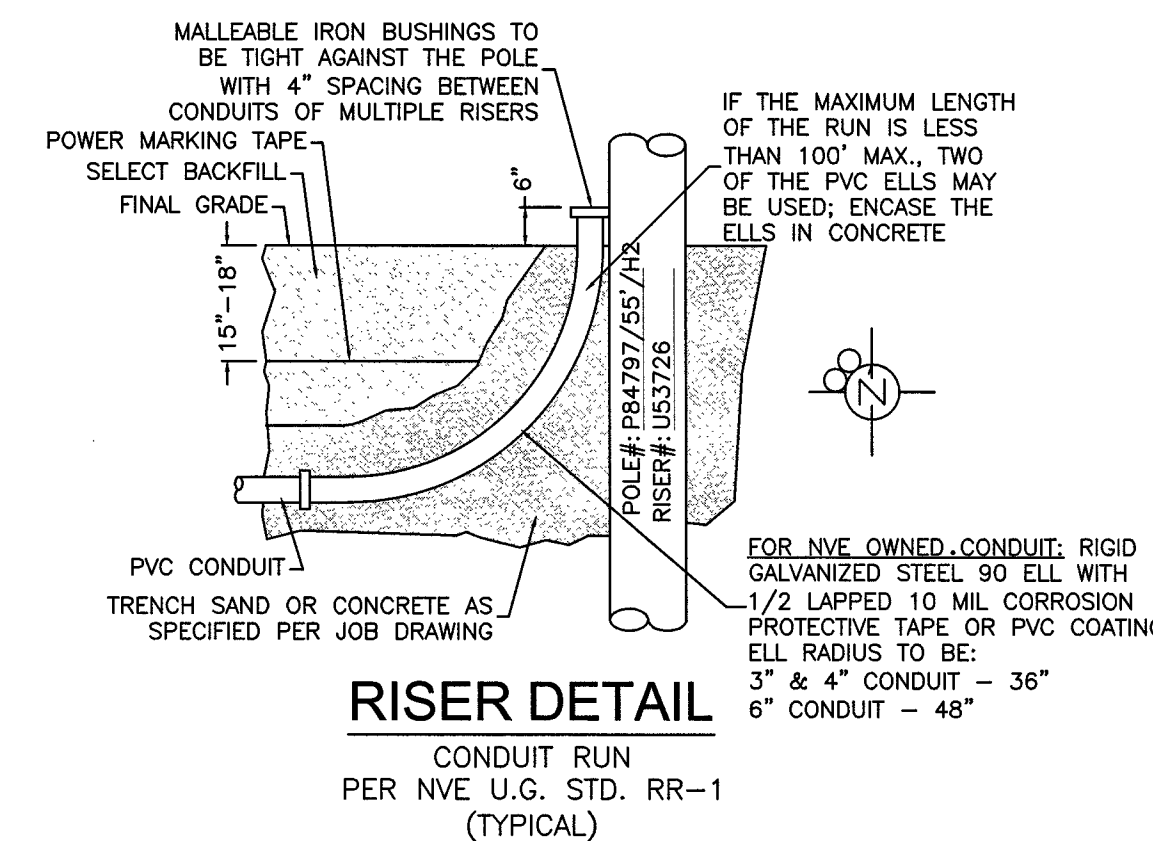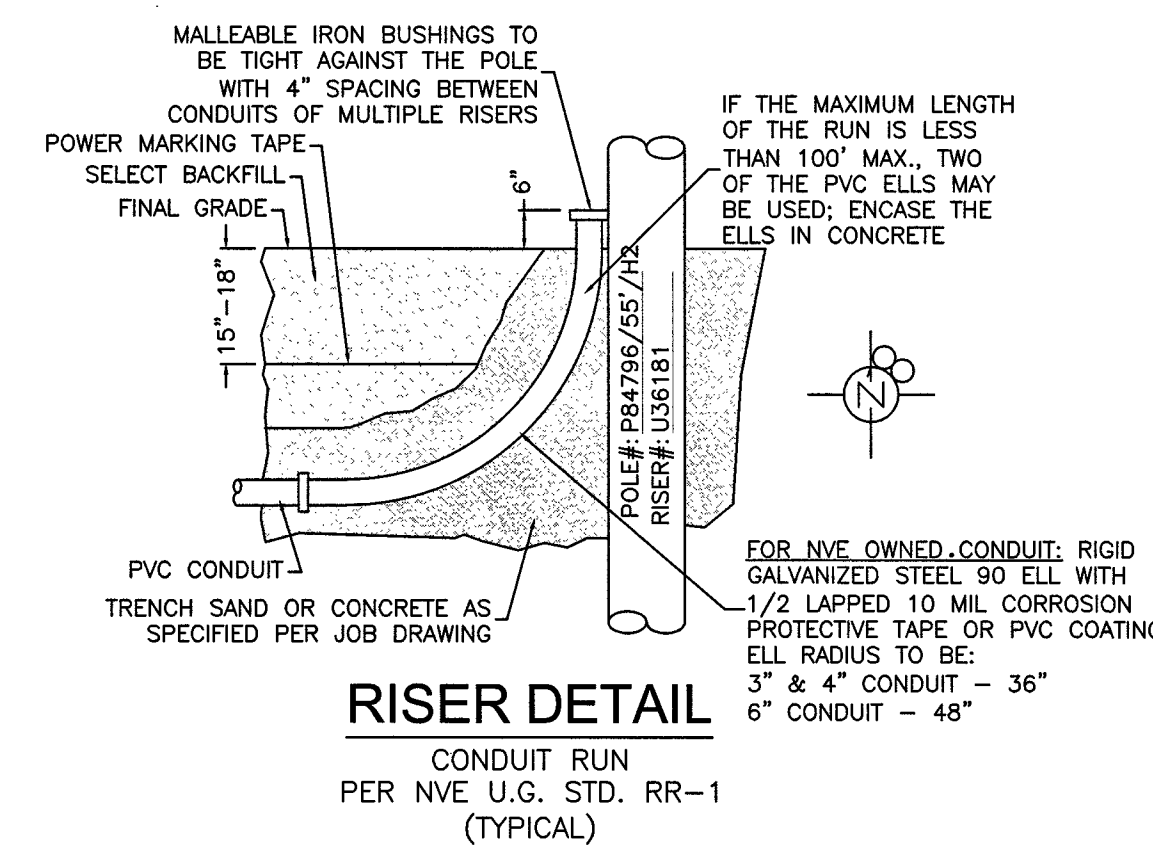

NOTE: ALL THE ABOVE GROUND UTILITY APPURTENANCES SHALL CONFORM TO THE REQUIREMENTS OF CLV UNIFIED DEVELOPMENT CODE TITLE 19.06 AND 19.08

APPROVED FOR CONSTRUCTION

THIS APPROVAL IS FOR WORK IN CLV R/W & EASEMENT ONLY. OBTAINING PERMISSIONS OR EASEMENTS FOR WORK SHOWN ON PRIVATE PROPERTY IS THE RESPONSIBILITY OF THE UTILITY.

APPROVAL BY: _____ DATE _____

CITY OF LAS VEGAS
PERMIT REQUIRED*

CONTACT CLV LAND DEVELOPMENT (229-6371)
CLV CONSTRUCTION SERVICES MUST BE NOTIFIED 24 HOURS PRIOR TO COMMENCING CONSTRUCTION (229-6337)

HANSEN _____

DATE _____

*NVE INSPECTOR MUST BE NOTIFIED BY FAX 48 HOURS PRIOR TO COMMENCING CONSTRUCTION & WILL VERIFY CITY PERMIT FOR WORK DONE IN STREETS OR SIDEWALK.

FAX PERMIT TO:
LAS VEGAS NORTH (RYAN CENTER): 402-4354
LAS VEGAS SOUTH (BELTWAY CENTER): 402-6864