
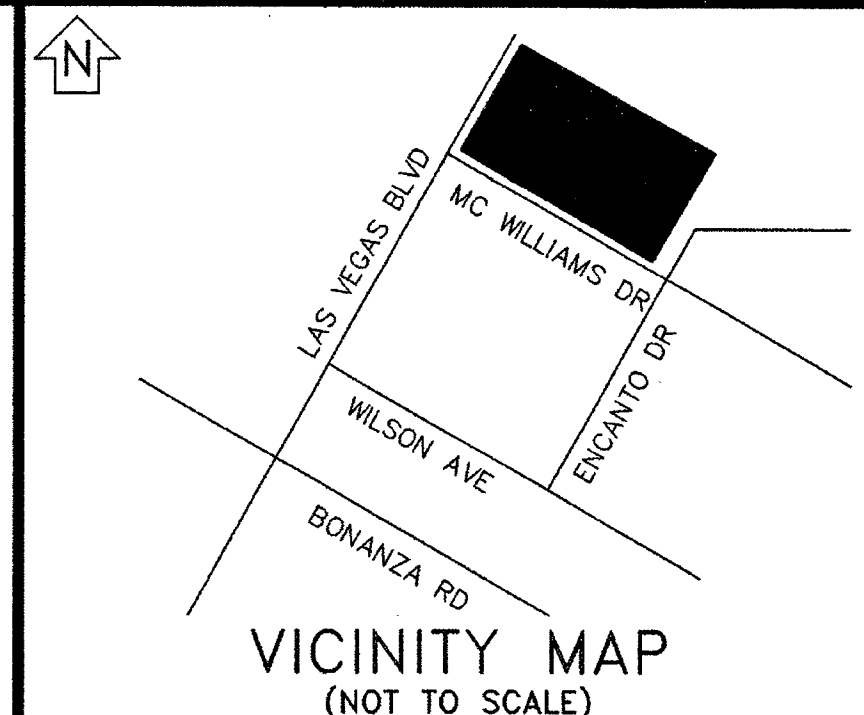


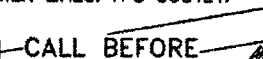

AVOID HITTING OVERHEAD POWER LINES. IT'S COSTLY. CALL BEFORE YOU DO OVERHEAD  CALL 1-702-227-2929	Call before you Dig Avoid cutting underground utility lines. It's costly. Call 811 OR 1-800-227-2600 AND CLARK COUNTY TRAFFIC OPERATIONS 1-702-455-7544
---	--

TYPE OF EASEMENT: AERIAL ☐ STANDARD ☐ R/W-31 ☐ AS BUILT UNDERGROUND ☐ R.O.E./R/W-S-COM ☐ 3rd PARTY ☐ UNDERGROUND BY EXHIBIT ☐ (N-DOT) PERMIT ☐ (BLM) PERMIT ☐ RAILROAD-UPRR-PERMIT ☐ SO. NEVADA WATER PERMIT ☐ NOT REQUIRED ☐ Misc. Info. ☐		JPA NOTES: SPRINT CONTACT: <u>LEN BELLOW</u> PHONE NUMBER: <u>244-7839</u> DATE OF CONTACT: <u>09/28/2007</u> TO SET NEW POLES TO STAKE NEW POLES TO PROVIDE POLES 3 60 FT. CLASS 1 1 45 FT. CLASS 1 _____ FT TO DIG POLE HOLES TO REMOVE EX. POLES REM: 4 POLES JPA#: <u>P20070631</u>	
--	--	--	--

FOR EACH SERVICE POINT (POINT OF DELIVERY), ENERGY FOR EACH TENANT SPACE WILL BE MEASURED THROUGH ONE WATTHOUR METER. ENERGY FOR ALL NON-TENANT SPACE WILL BE MEASURED THROUGH ONE WATTHOUR METER. CONTACT NPC METER OPERATIONS FOR MULTIPLE RATE CLASS INSTALLATIONS

NEON BONEYARD PARK
LV BLVD & MC WILLIAMS

PROJ. ID: 187387	SCALE: 1" = 50'
SHEET #: 1 OF 2	DATE: 09/14/2007

**CITY OF LAS VEGAS
PERMIT REQUIRED***


CONTACT CLV LAND DEVELOPMENT (229-6371)
CLV CONSTRUCTION SERVICES MUST BE
NOTIFIED 24 HOURS PRIOR TO COMMENCING
CONSTRUCTION (229-6337)

***NPC INSPECTOR MUST BE NOTIFIED BY**
CALL 48 HOURS PRIOR TO COMMENCING
CONSTRUCTION & WILL VEGAS CITY PERMIT
FOR WORK DONE IN STREETS OR SIDEWALK.
FAX PERMIT TO:
LAS VEGAS NORTH (855) 4354
LAS VEGAS SOUTH (HENDERSON): 558-4740
LAS VEGAS SOUTH (SPRING VALLEY): 252-4828


CIVIL LINETYPE LEGEND

	PROPOSED	EXISTING
CENTERLINE	---	---
PROPERTY LINE/TOW CURB	---	---
EDGE OF PAVEMENT	---	---
EDGE OF SIDEWALK	---	---
SEWER LINE *	---	---
WATER LINE *	---	---
RAIL LINE *	---	---
TELEPHONE LINE *	---	---
CABLE TV LINE *	---	---
STORM DRAIN LINE *	---	---
FIRE HYDRANT	---	---
STREET LIGHT	---	---
STREET LIGHT SERVICE	---	---


* LINETYPES UTILIZED WHERE CONFLICT OCCURS WITH NPG FACILITIES.

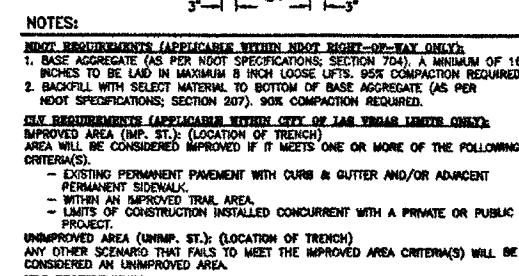


DEPTH REQUIREMENTS NRC STD. RT-5.
TRENCH DETAIL
2-6" & 1-4" CONDUITS
TRENCH DETAIL A-A

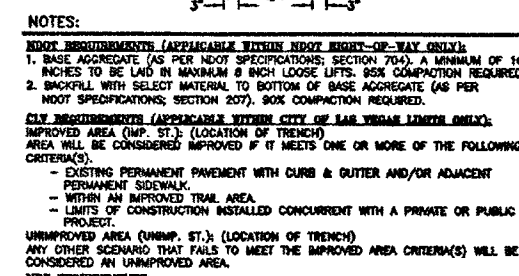


DEPTH REQUIREMENTS N.P.C. STD. RT-5.
TRENCH DETAIL
2-6" & 2-4" CONDUITS
TRENCH DETAIL B-E

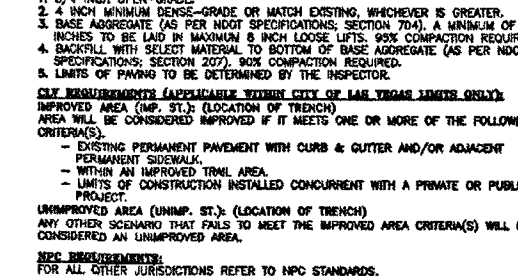

TRENCH DETAIL
1-4" CONDUITS

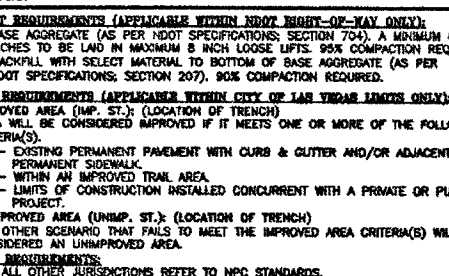


TRENCH DETAIL
2-4" CONDUITS

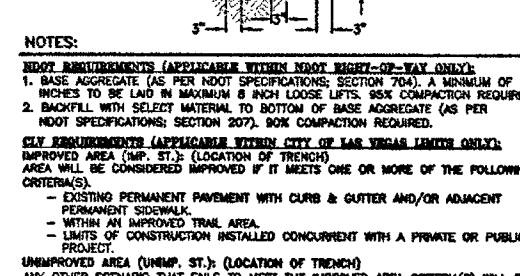



OTHER JURISDICTIONS REFER TO NPC STANDARDS.
REQUIREMENTS NPC. STD. RT-1.
DEPTH REQUIREMENTS NPC. STD. RT-3.

TRENCH DETAIL
3-6" CONDUITS

TRENCH DETAIL E-E

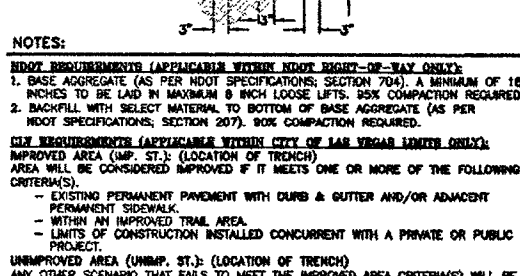

REQUIREMENTS MFC. STD. RT-3.
DEPTH REQUIREMENTS MFC. STD. RT-5.
TRENCH DETAIL
3-6" CONCRETE
TRENCH DETAIL G-G

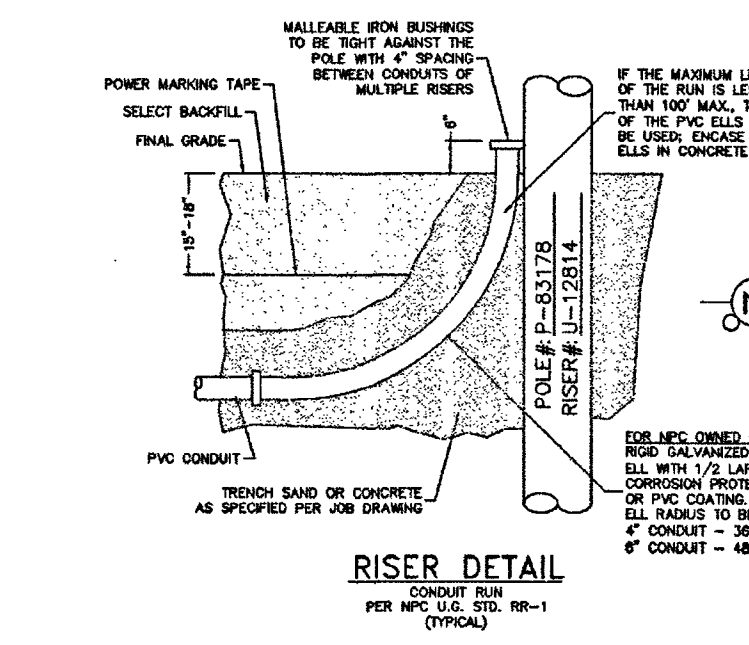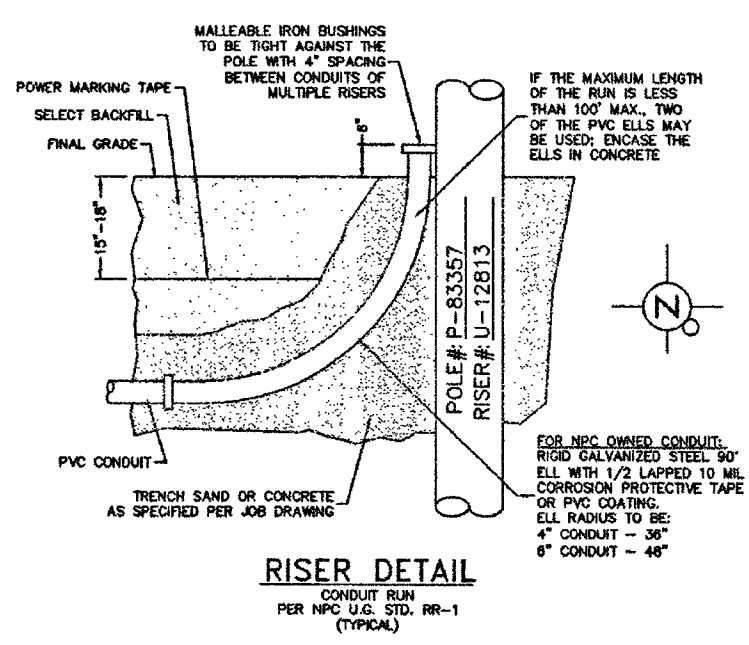

EVERY EFFORT HAS BEEN MADE TO IDENTIFY ALL NPC FACILITIES. THE CUSTOMER SHALL CONFIRM THE EXISTENCE AND LOCATION OF THESE FACILITIES.

AVOID HITTING OVERHEAD POWER LINES. IT'S COSTLY.  CALL 1-702-227-2929	Call before you D Avoid cutting underground utility lines in its setup. Call 811 OR 1-800-227-2600 AND CLARK COUNTY TRAFFIC OPERATIONS 1-702-455-7544
--	--

[illegible]

TYPE OF EASEMENT:		JPA NOTES:	
AERIAL	☐	SPRINT CONTACT: <u>LEN BELLOW</u>	
STANDARD	☐	PHONE NUMBER: <u>244-7839</u>	
R/W=31	☐	DATE OF: <u>05/28/2006</u>	
UNDERGROUND	☒	_____ TO SET NEW POLES	
AS BUILT UNDERGROUND	☐	_____ TO STAKE NEW POLES	
R.O.E./R/W=5-COM	☐	_____ TO PROVIDE _____ PO	
3rd P.R.	☐	<u>3</u> <u>60</u> FT. CLASS <u>1</u>	
UNDERGROUND BY EXHIBIT	☐	<u>1</u> <u>45</u> FT. CLASS <u>1</u>	
(N-DOT) PERMIT	☐	_____ FT. CLASS _____	
(BLM) PERMIT	☐	_____ TO DIG POLE HOLES	
RAILROAD-UPRR-PERMIT	☐	_____ TO REMOVE EX. POL	
SD, NEW WATER PERMIT	☐	REM: <u>4</u> POLES	
NOT REQUIRED	☐	JPA#:	
Misc. Info.	☐	P20070031	

EXHIBIT 'A'

NPC INFORMATION:
COORDINATOR: DEBRA LAMM
PHONE: 657-4331
DESIGNER: DARRYL THOMAS
DCA: _____
INSPECTOR: 378-3725
STAND BY: 402-4117,402-4116,402-4118
DISTRICT: LAS VEGAS
CUSTOMER INFORMATION:
APPLICANT CITY OF LAS VEGAS
ENGINEER: POGGEMEYER
CONTACT: BILL KNIGHT 255-8100
APPROVAL DATE: 05/28/2008
GOVERNMENT INFORMATION:
AGENCY: CITY OF LAS VEGAS
APPROVAL DATE: _____

FOR EACH SERVICE POINT (POINT OF DELIVERY), ENERGY FOR EACH TENANT SPACE WILL BE MEASURED THROUGH ONE WATTHOUR METER. ENERGY FOR ALL NON-TENANT SPACE WILL BE MEASURED THROUGH ONE WATTHOUR METER. CONTACT NPI METER OPERATIONS FOR MULTIPLE RATE CLASS INSTALLATIONS

NEVADA POWER COMPANY 

NEON BONEYARD PARK
LV BLVD & MC WILLIAMS

PROJ. ID: 187387	SCALE: 1" = 50'
SHEET #: 2 OF 2	DATE: 09/14/200

PURPOSE OF PROJECT:
REM: POLE LINE, REROUTE U.G.
PROVIDE THREE PHASE SERVICE

APPROVED FOR CONSTRUCTION

THIS APPROVAL IS FOR WORK IN CLV R/W & EASEMENT ONLY.
OBTAINING PERMISSIONS OR EASEMENTS FOR WORK SHOWING
PRIVATE PROPERTY IS THE RESPONSIBILITY OF THE UTILITY.

APPROVAL _____ DATE _____

CITY OF LAS VEGAS
PERMIT REQUIRED*

CONTACT CLV LAND DEVELOPMENT (229-6337)
CLV CONSTRUCTION SERVICES MUST BE
NOTIFIED 24 HOURS PRIOR TO COMMENCING
CONSTRUCTION (229-6337)

*NPC INSPECTOR MUST BE NOTIFIED BY FAX 48 HOURS PRIOR TO COMMENCING CONSTRUCTION & WILL VERIFY CITY PERMIT FOR WORK DONE IN STREETS OR SIDEWALKS. FAX PERMIT TO:
LAS VEGAS NORTH: 857-4354
LAS VEGAS SOUTH (HENDERSON): 558-4746
LAS VEGAS SOUTH (SPRING VALLEY): 252-4848

CIVIL LINETYPE LEGEND


	PROPOSED	EXISTING
CENTERLINE	---	---
PROPERTY LINE/ROW	---	---
CURB	---	---
EDGE OF PAYMENT	==	==
EDGE OF SIDEWALK	==	==
SEWER LINE *	8"	8"
WATER LINE *	8"	8"
GAS LINE *	2"	2"
TELEPHONE LINE *	TEL	TEL
CABLE TV LINE *	CNV	CNV
STORM DRAIN LINE *	12"SD	12"SD
FIRE HYDRANT		
STREET LIGHT		
STREET LIGHT SERVICE		

* LINES/PE'S UTILIZED WHERE CONFLICT OCCURS WITH NPG FACILITY



* LINETYPES UTILIZED WHERE CONFLICT OCCURS WITH NPC FACILITIES

CONSTRUCTION NOTES:

1. LOCATE ALL UNDERGROUND UTILITIES BEFORE DIGGING. 1-800-227-2600
2. INSTALL PULL BOXES AT EXISTING FINISH GRADE.
3. MAINTAIN 18" MINIMUM COVER OVER DUCT IN DIRT BEHIND SIDEWALK. MAINTAIN 24" MINIMUM COVER OVER DUCT UNDER PROPOSED SIDEWALK. MAINTAIN 36" MINIMUM COVER OVER DUCT UNDER STREET.
4. COMPACT BACKFILL IN THE STREET TO 95% AND COMPLY TO ALL CITY OF LAS VEGAS, COUNTY STANDARDS.
5. PULL BOX - 15-3/4" x 25-1/4" x 12" OR 22-1/4" x 35-1/4" x 12"
6. CONDUIT - PVC SCHEDULE 40
7. REMOVE ONE SECTION OF SIDEWALK WHERE REQUIRED.
8. PLACE TV PEDESTAL AT LOCATION SHOWN, TV-2400, CPH-1230, 1730 OR 2000 AS NOTED.
9. REPLACE SIDEWALK AT EXISTING FINISH GRADE WHERE REQUIRED.
10. BORE UNDER ALL CROSS GUTTERS.
11. ALL LONGITUDINAL CUTS SHALL BE PER ESTABLISHED RTC GUIDELINES

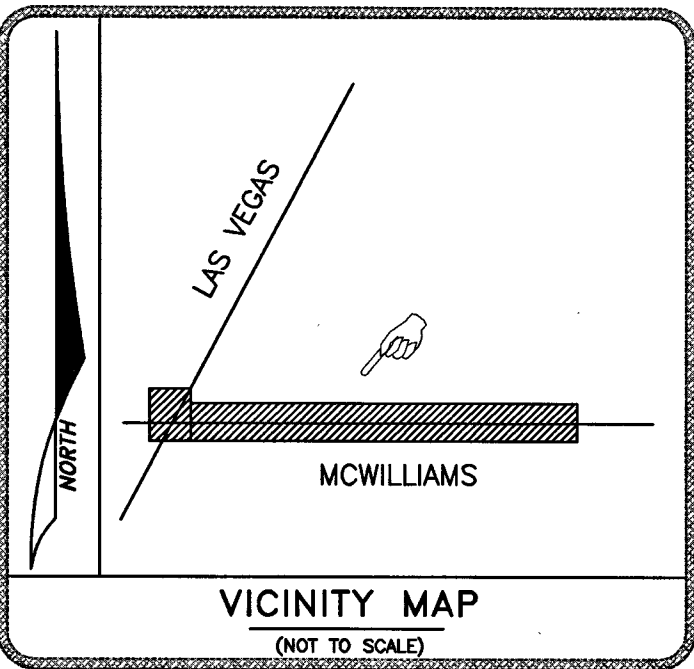

- LEGEND:
- R&R SLAB OR POTHOLE
 - EXISTING B-36 PULL BOX (17'x30'x24')
 - PROPOSED B-36 PULL BOX (17'x30'x24')
 - EXISTING T-200 CATV VAULT (30'x48'x36')
 - PROPOSED T-200 CATV VAULT (30'x48'x36')
 - EXISTING T-400 CATV VAULT (36'x60'x36')
 - PROPOSED T-400 CATV VAULT (36'x60'x36')
 - EXISTING T-600 CATV VAULT (RS-82) (36'x84'x48')
 - PROPOSED T-600 CATV VAULT (RS-82) (36'x84'x48')
 - △ EXISTING PEDESTAL
 - △ PROPOSED PEDESTAL
 - C-C- PROPOSED CONDUIT TRENCH
 - X-X- EXISTING CONDUIT
 - B-B- PROPOSED BORE
 - DHC- OVERHEAD CABLE OR FIBER
 - RIGHT-OF-WAY OR PROPERTY LINE
 - - - BACK OF CURB OR CURB FACE
 - INTERSECTING CENTERLINE
- *OTHER ITEMS WILL BE CALLED OUT

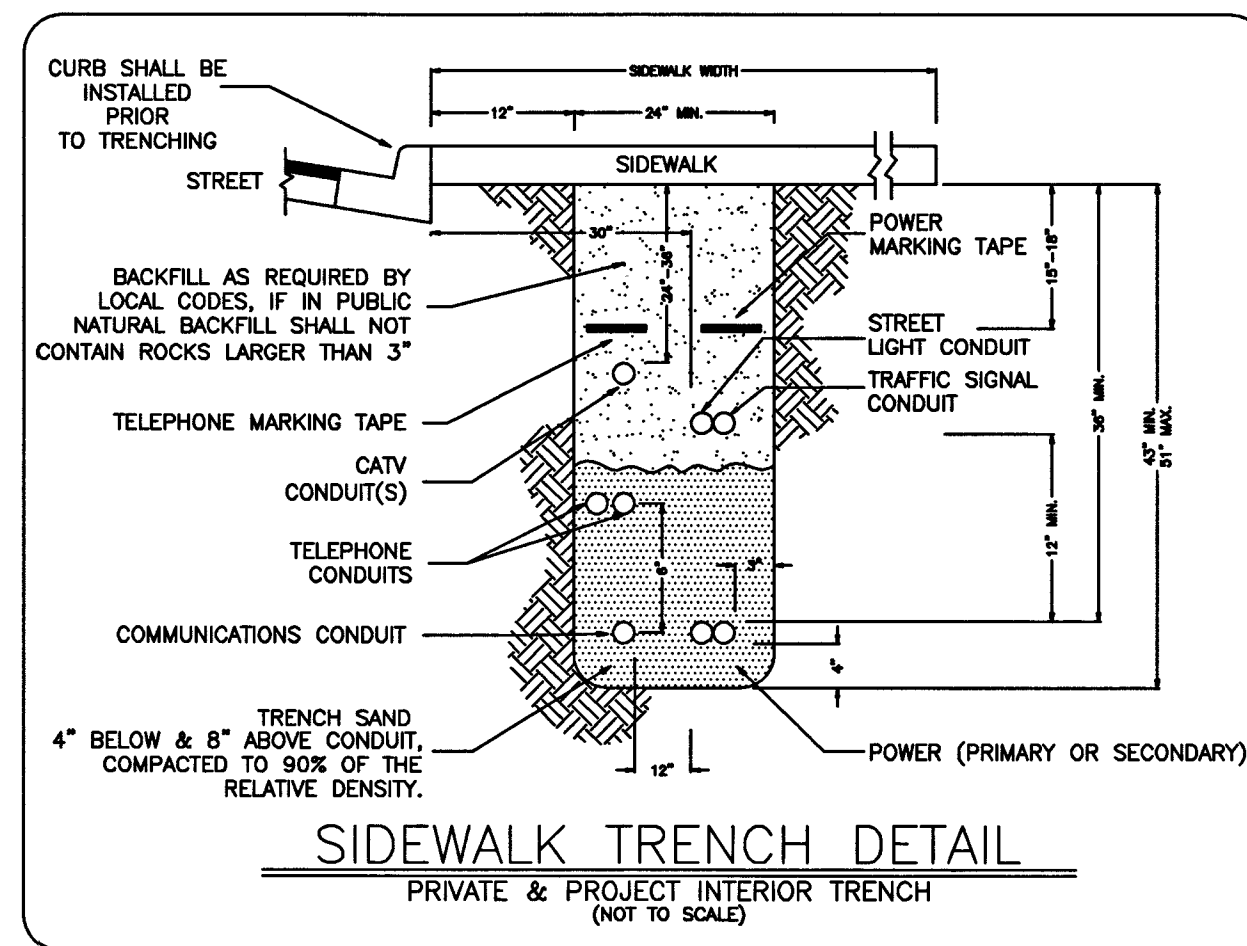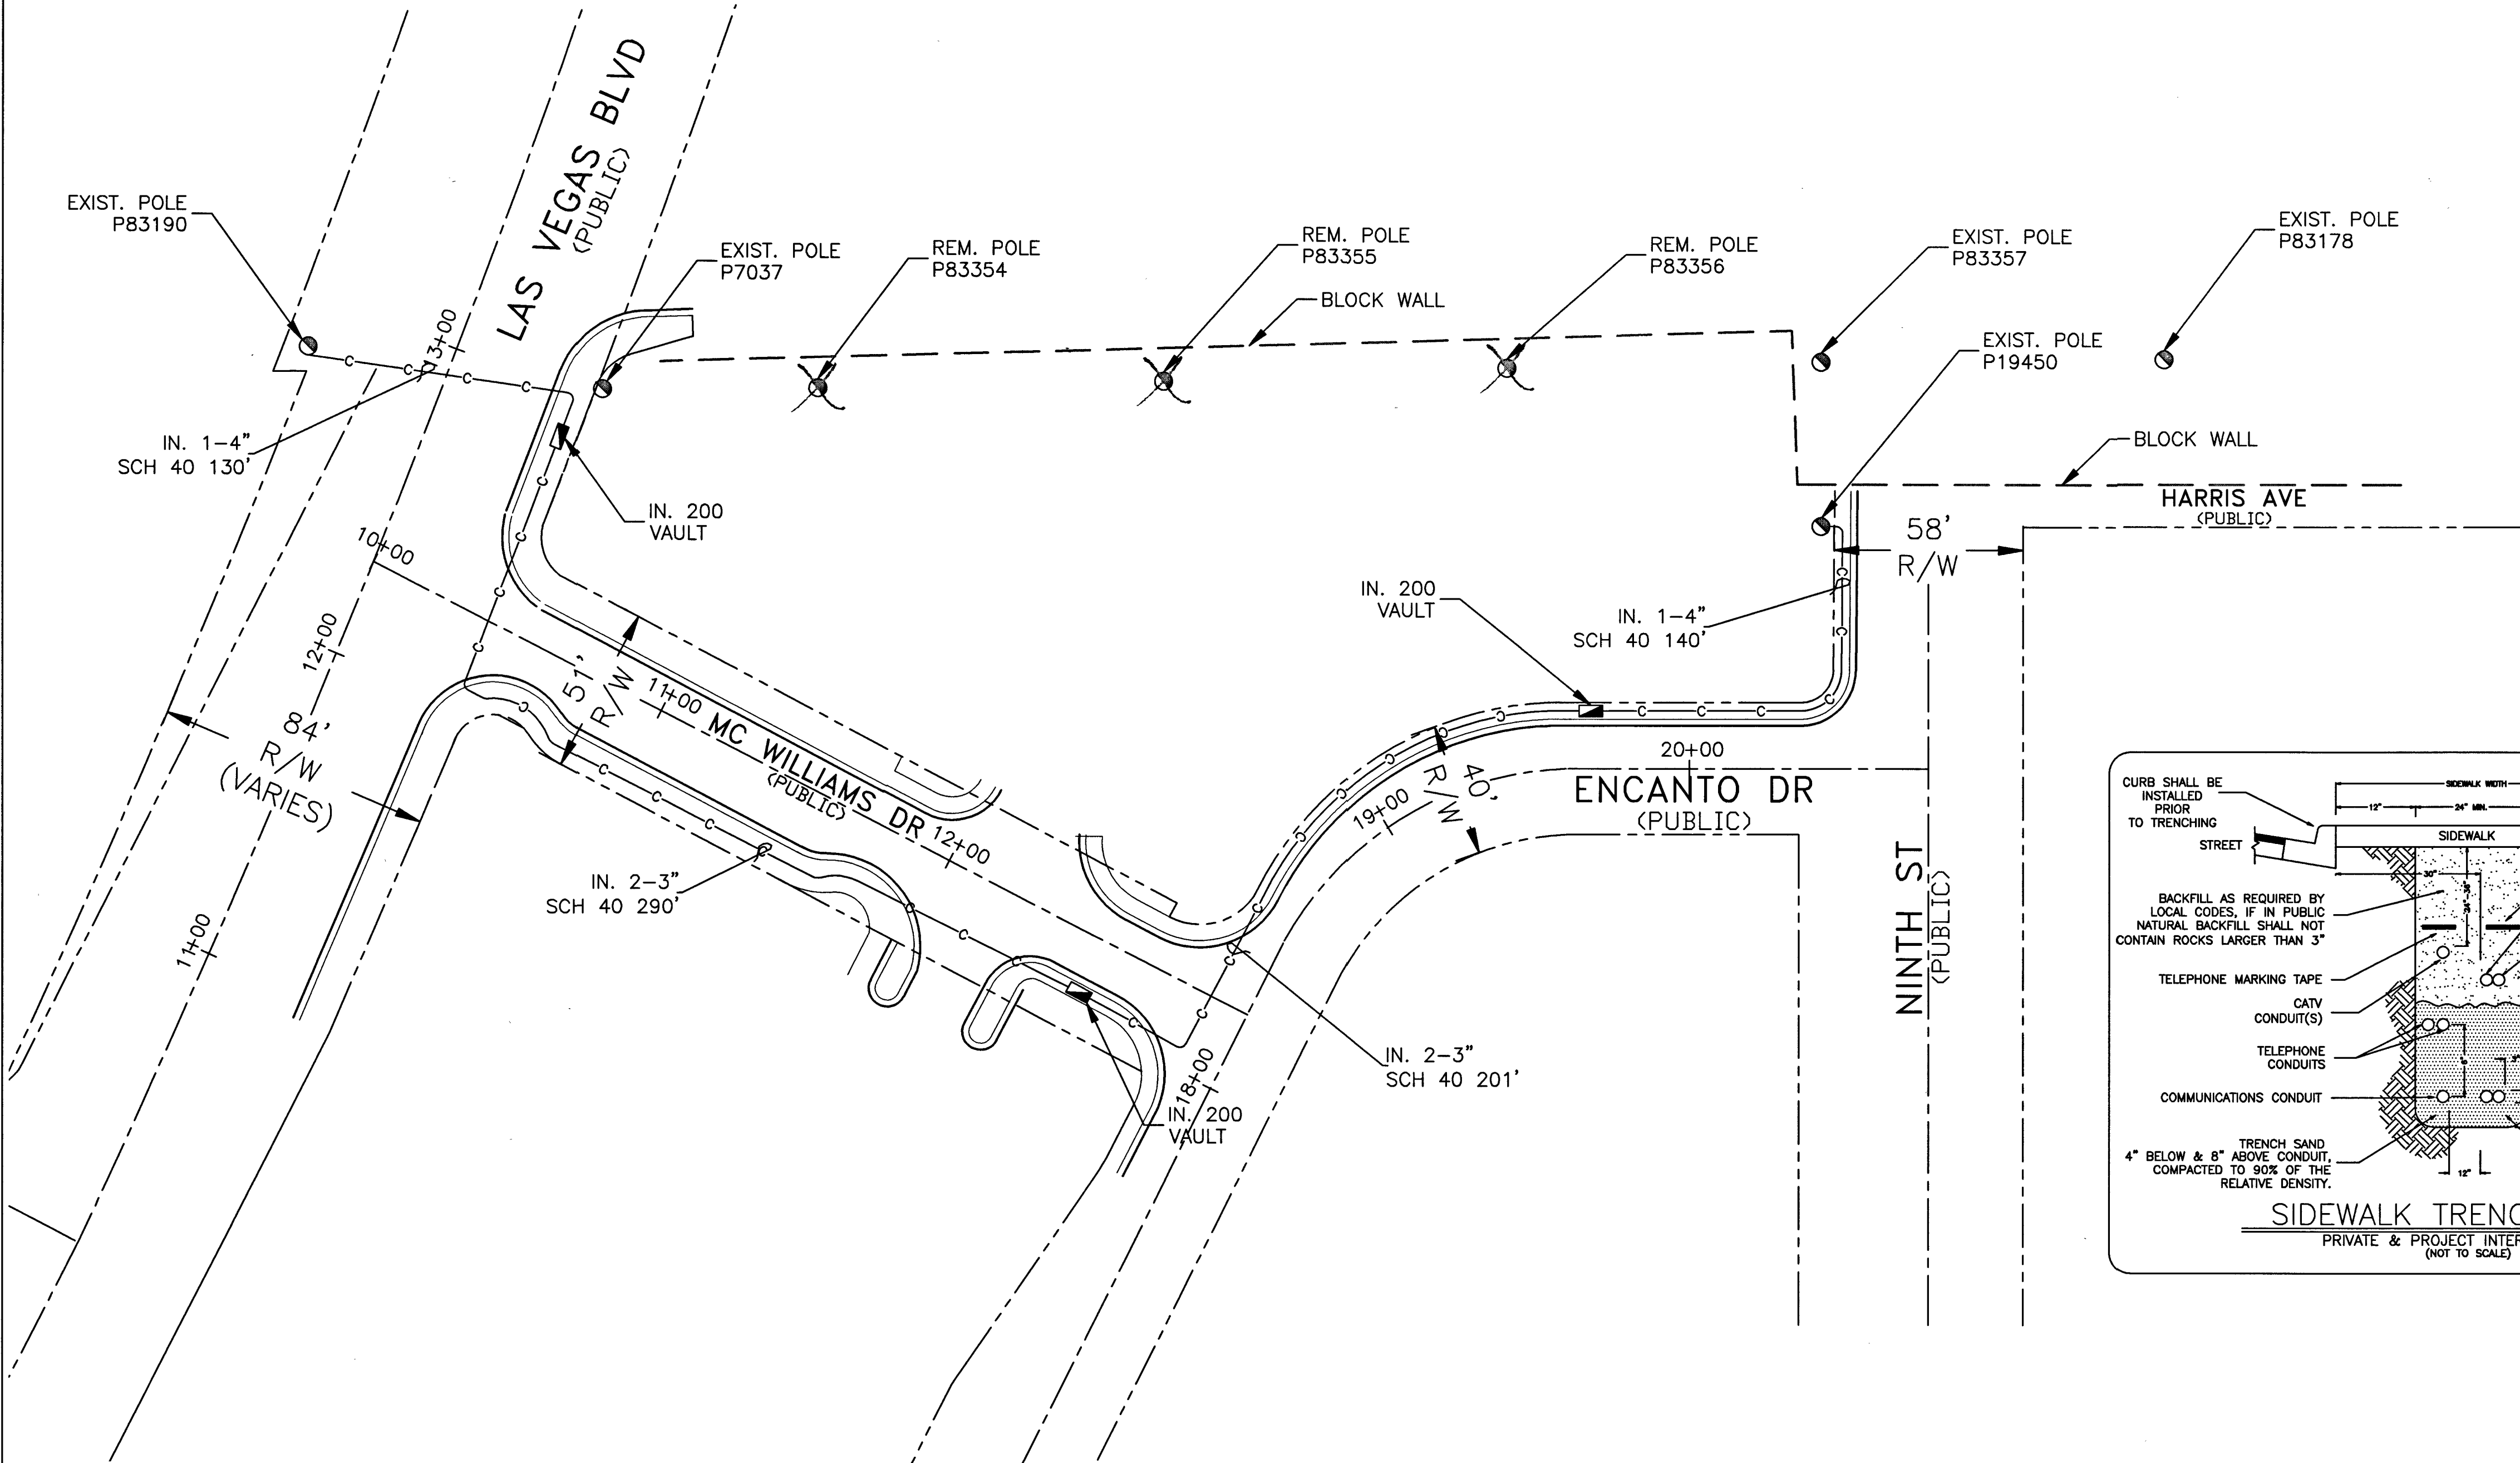

DISCLAIMER NOTE

UTILITY LOCATIONS SHOWN HEREON ARE APPROXIMATE ONLY. IT SHALL BE THE CONTRACTOR'S RESPONSIBILITY TO DETERMINE THE EXACT HORIZONTAL AND VERTICAL LOCATION OF ALL EXISTING UNDERGROUND AND OVERHEAD UTILITIES PRIOR TO COMMENCING CONSTRUCTION. NO REPRESENTATION IS MADE THAT ALL EXISTING UTILITIES ARE SHOWN HEREON. THE ENGINEER ASSUMES NO RESPONSIBILITY FOR UTILITIES NOT SHOWN OR UTILITIES NOT SHOWN IN THEIR PROPER LOCATION.

Avoid cutting underground utility lines. It's costly.

Call **811** before you Dig OR 1-800-227-2600 UNDERGROUND SERVICE (USA)

Avoid overhead power line contact

Call before you OVERHEAD 1-702-227-2929 NEVADA POWER ENVIRONMENT AND SAFETY SERVICES DEPARTMENT

Avoid hitting underground traffic signal systems and street light system conduits. It's costly.

CALL BEFORE YOU DO UNDERGROUND before you Underground 1-702-455-7511 CLARK COUNTY TRAFFIC OPERATIONS AND 1-702-432-5300 LAS VEGAS AREA COMPUTERIZED TRAFFIC SYSTEM

Approved for Construction

THIS APPROVAL IS FOR WORK IN CLV R/W OR CLV EASEMENTS ONLY. OBTAINING PERMISSIONS OR EASEMENTS FOR WORK SHOWN ON PRIVATE PROPERTY IS THE RESPONSIBILITY OF THE UTILITY.

APPROVAL _____ DATE _____

CONTACT: COX COMMUNICATIONS
GENE SIEGEL (702) 545-1677 (702) 210-7024 CELL

TOTAL BORE	
TOTAL DIRT TRENCH	518'
TOTAL ASPHALT TRENCH	180'
TOTAL TRENCH	698'
SIDEWALK REMOVAL/REPAIR	
TOTAL S/W PANELS	
TOTAL LINEAR FOOTAGE	

SHEET 1 OF 1

PROJECT LOCATION/DESCRIPTION: LAS VEGAS & MC WILLIAMS

AREA: CITY OF LAS VEGAS

SCALE: 1:30

DATE: 4/1/09 BY: HG

TECH: 509

F.B.# 36-34-6H

DATE: BY: REVISIONS

APPROVED BY: GENE SIEGEL

CONTRACTOR: CITY OF LAS VEGAS

COX COMMUNICATIONS

MAP # 6258-05

405090000VLFBIHIT FRUII CLV DRAWING # CLV PERMIT #