





-ESTIMATE OF QUANTITIES-

2 1/2" A.C. PAVING	251 SQ. YD.
1" L TYPE CURB & GUTTER	226 LIN. FT.
1" OVERLAY	527 SQ. YD.


-NOTES-

- ALL CONSTRUCTION AND MATERIALS MUST CONFORM TO THE CITY OF LAS VEGAS STANDARD DRAWINGS AND SPECIFICATIONS
- T.C. INDICATES TOP OF CURB, B.C. INDICATES BACK OF CURB

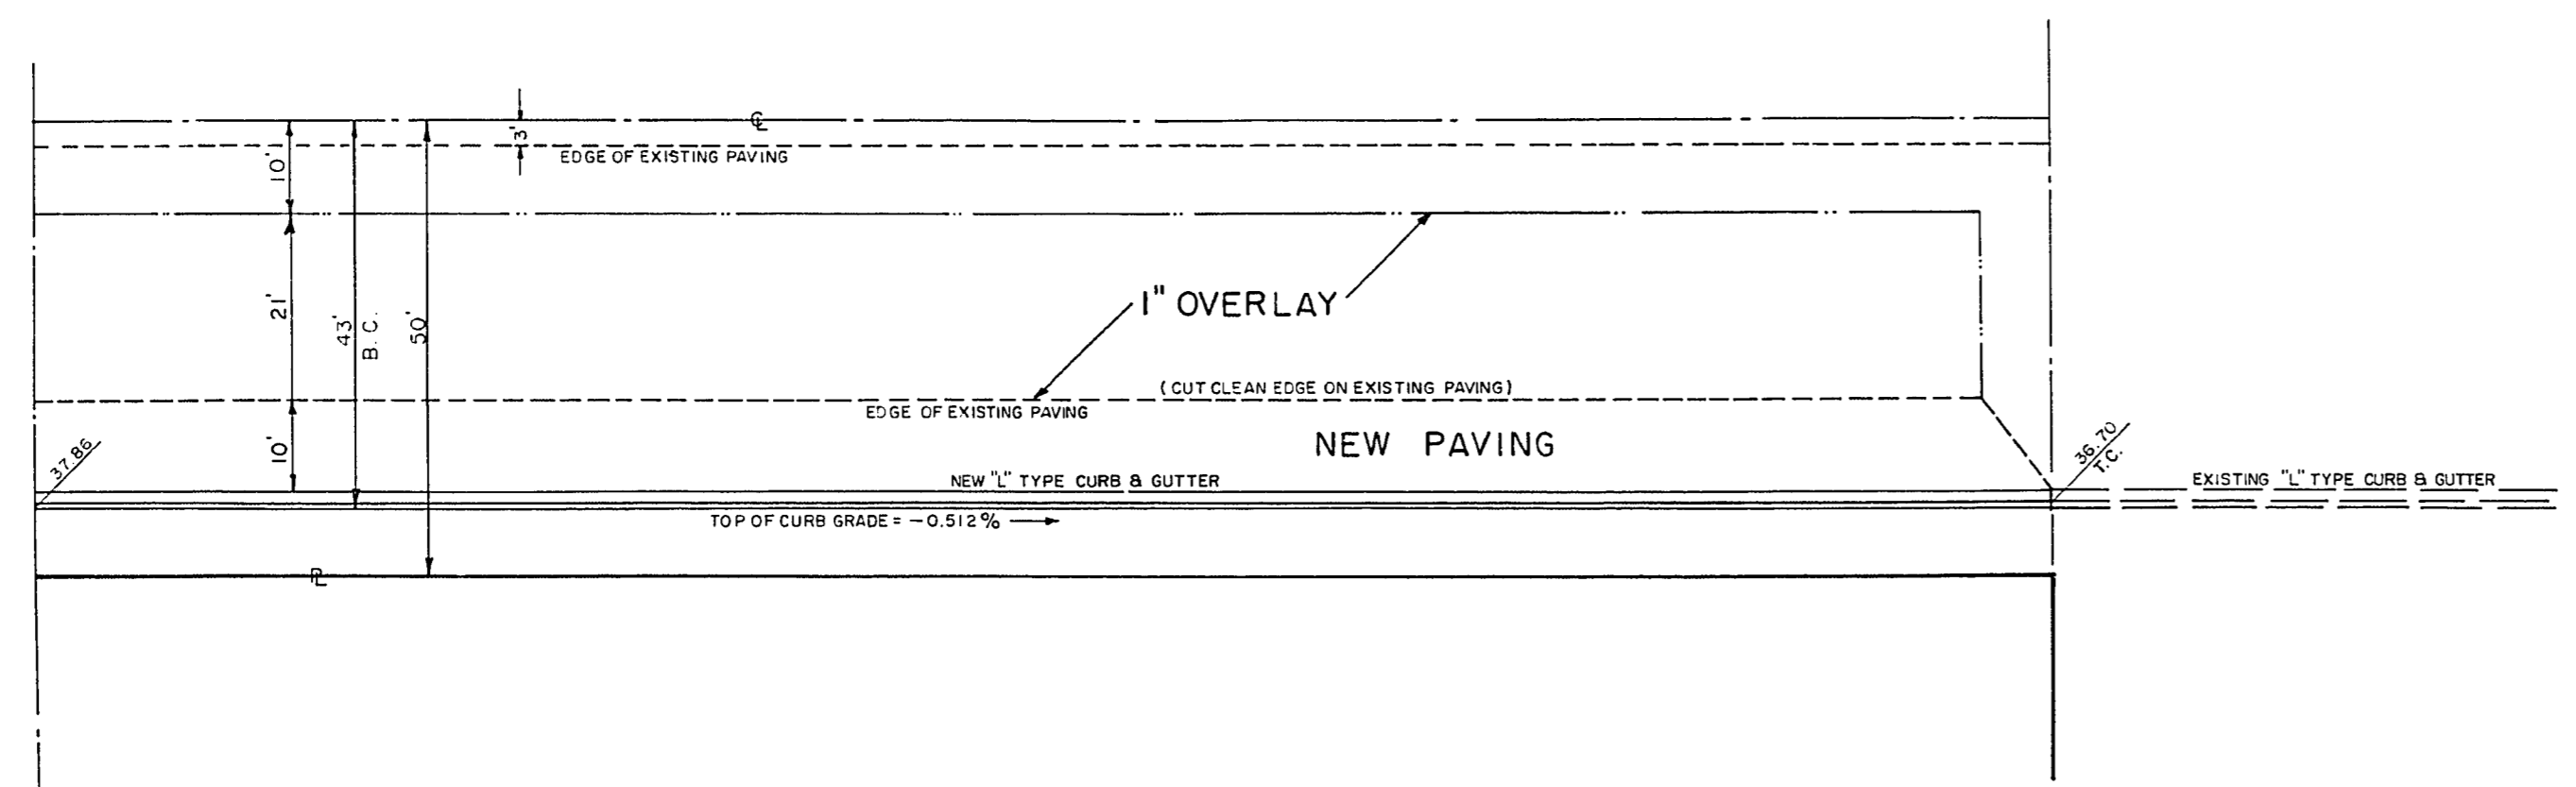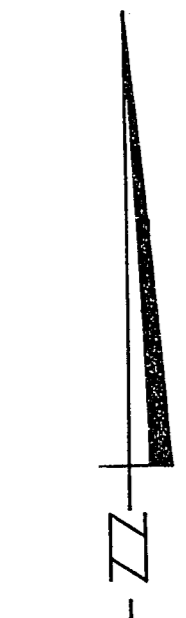


OWENS AVENUE

SCALE: HOR. = 1" = 20'
 VERT. = 1" = 5'

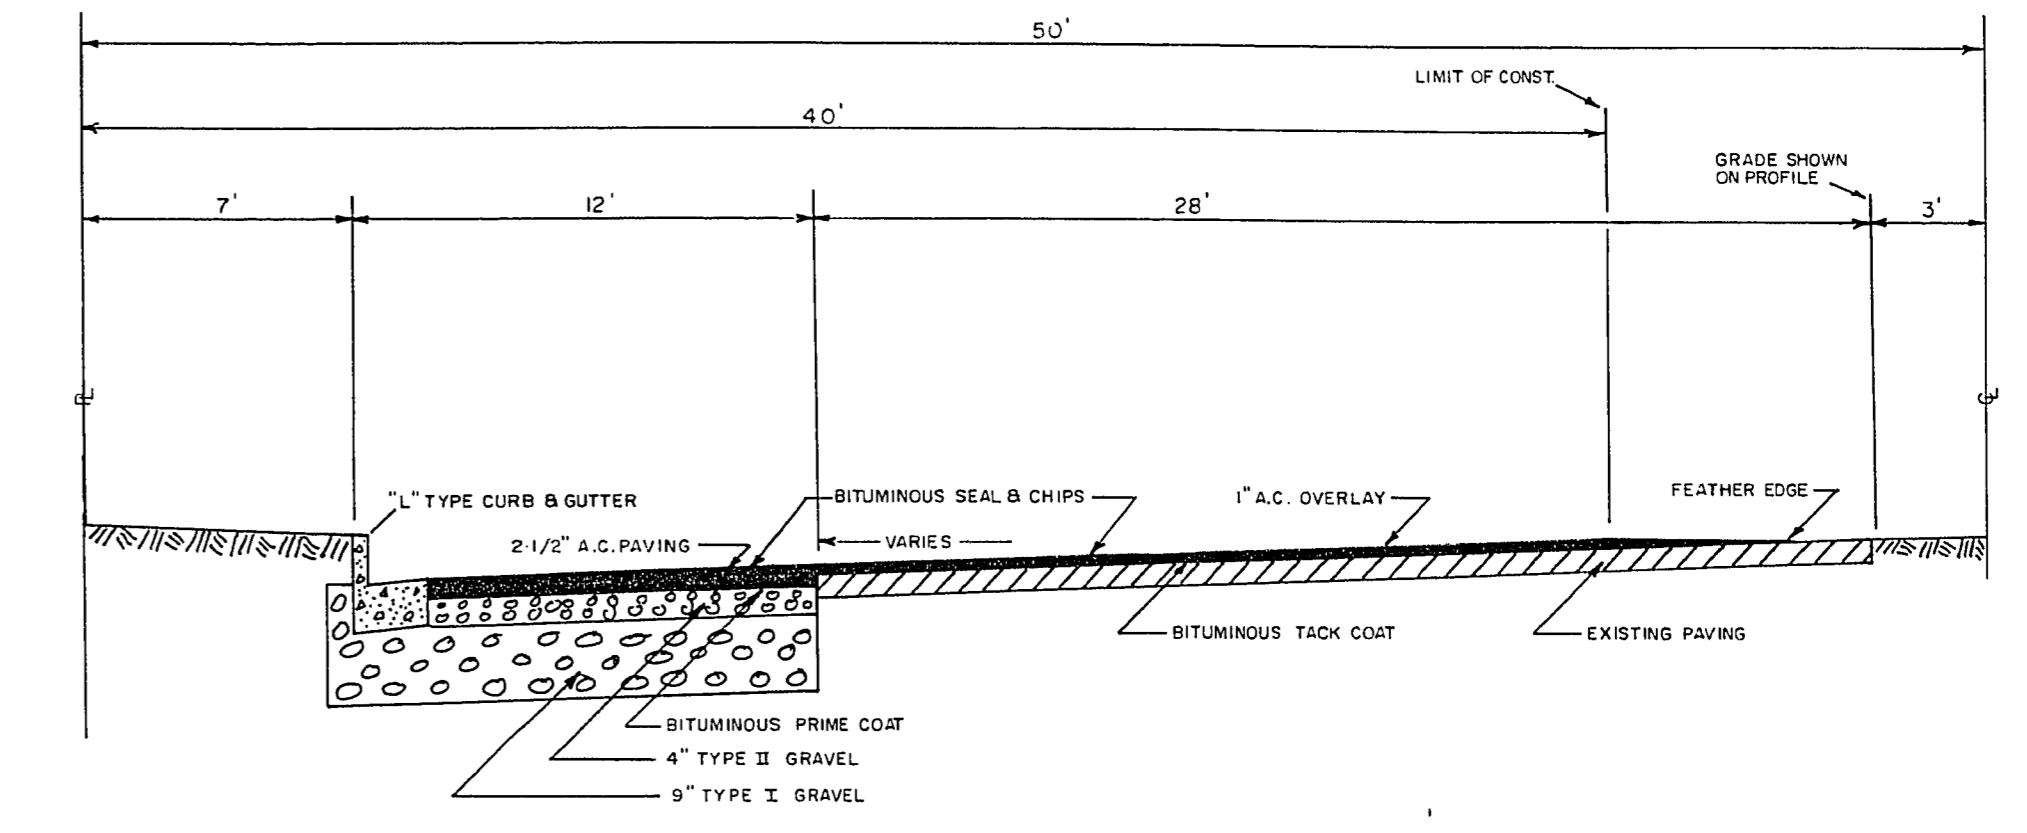

TYPICAL SECTION OWENS AVE.

SCALE: HOR. = 1" = 5'
 VERT. = 1" = 2'

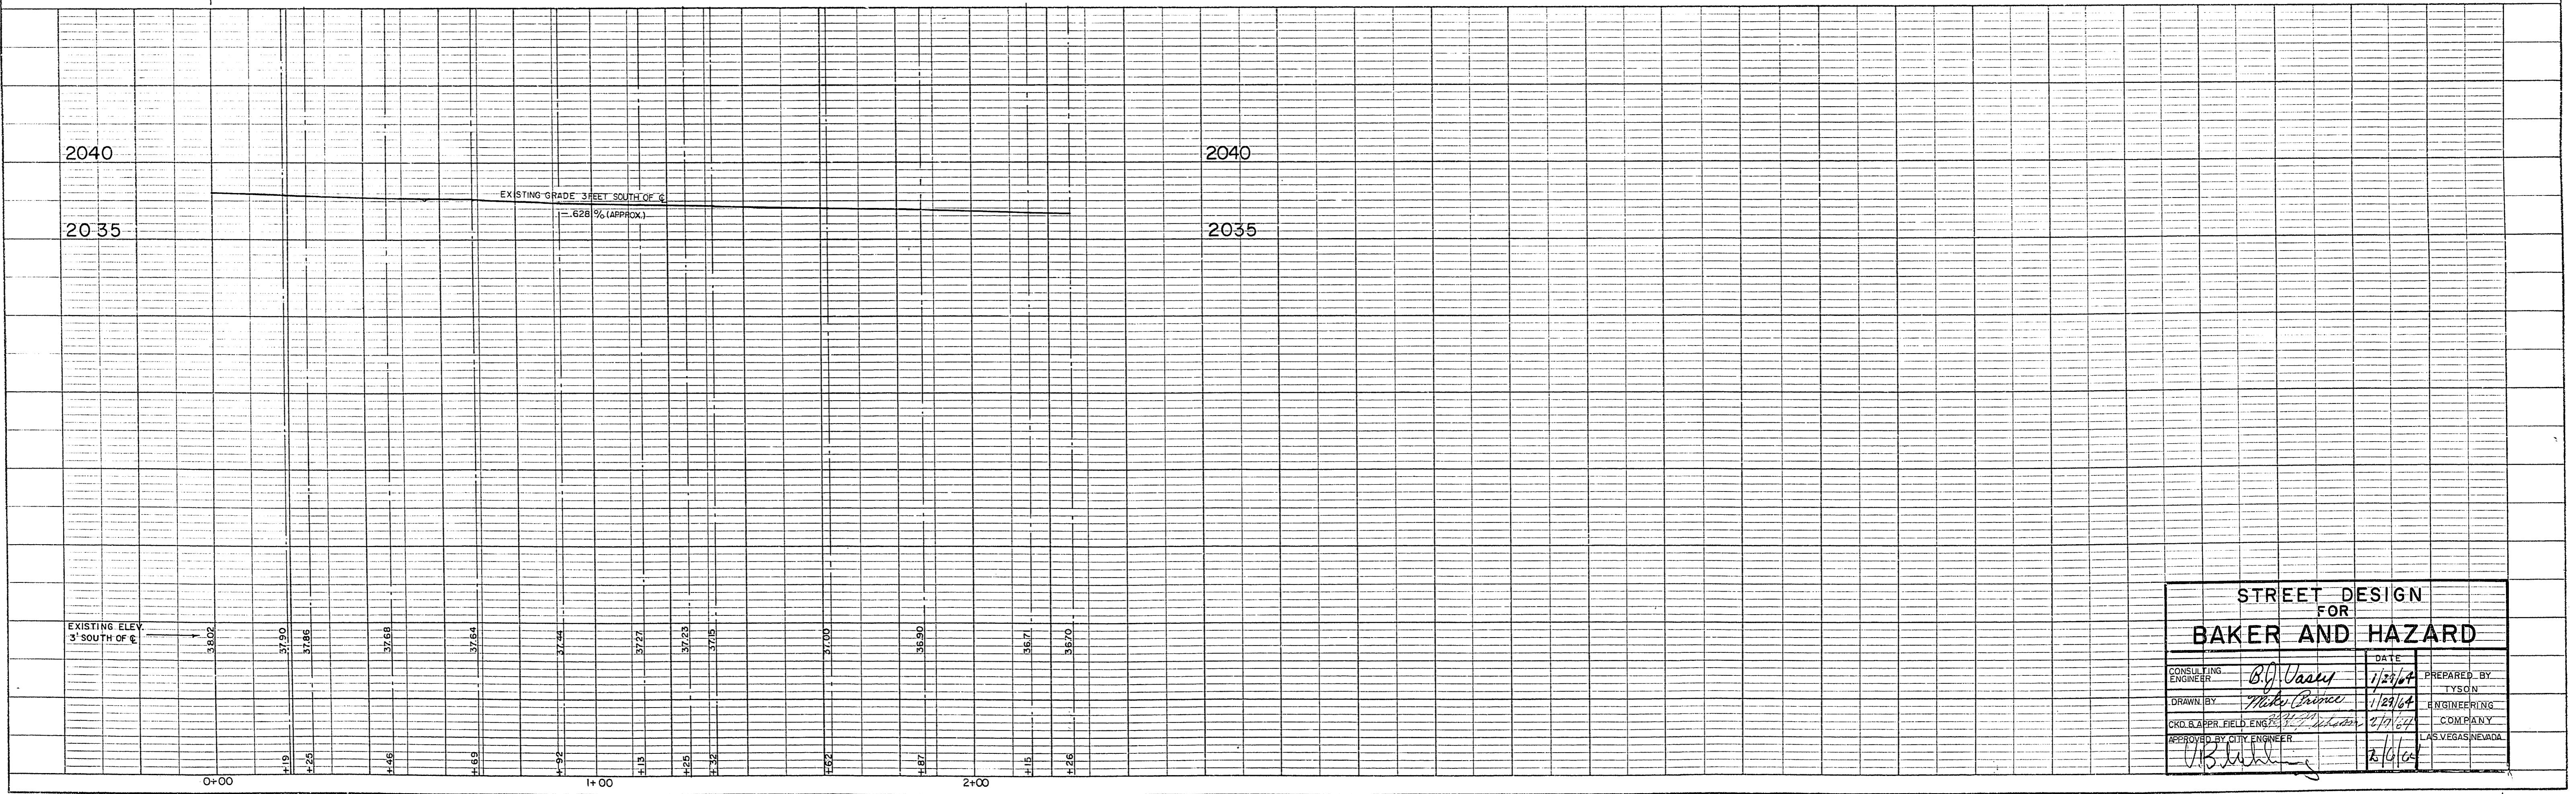

STREET DESIGN FOR BAKER AND HAZARD			
CONSULTING ENGINEER	B. J. Vasny	DATE	1/23/64
DRAWN BY	Mark Brown	PREPARED BY	TYSON
CRO. & APPR. FIELD ENGINEER	B. J. Vasny	DATE	2/17/64
APPROVED BY CITY ENGINEER	[Signature]	DATE	2/11/64
		COMPANY	LAS VEGAS, NEVADA