



COLLEGE PARK NO. 12  
BLOCK I

OWENS AVENUE

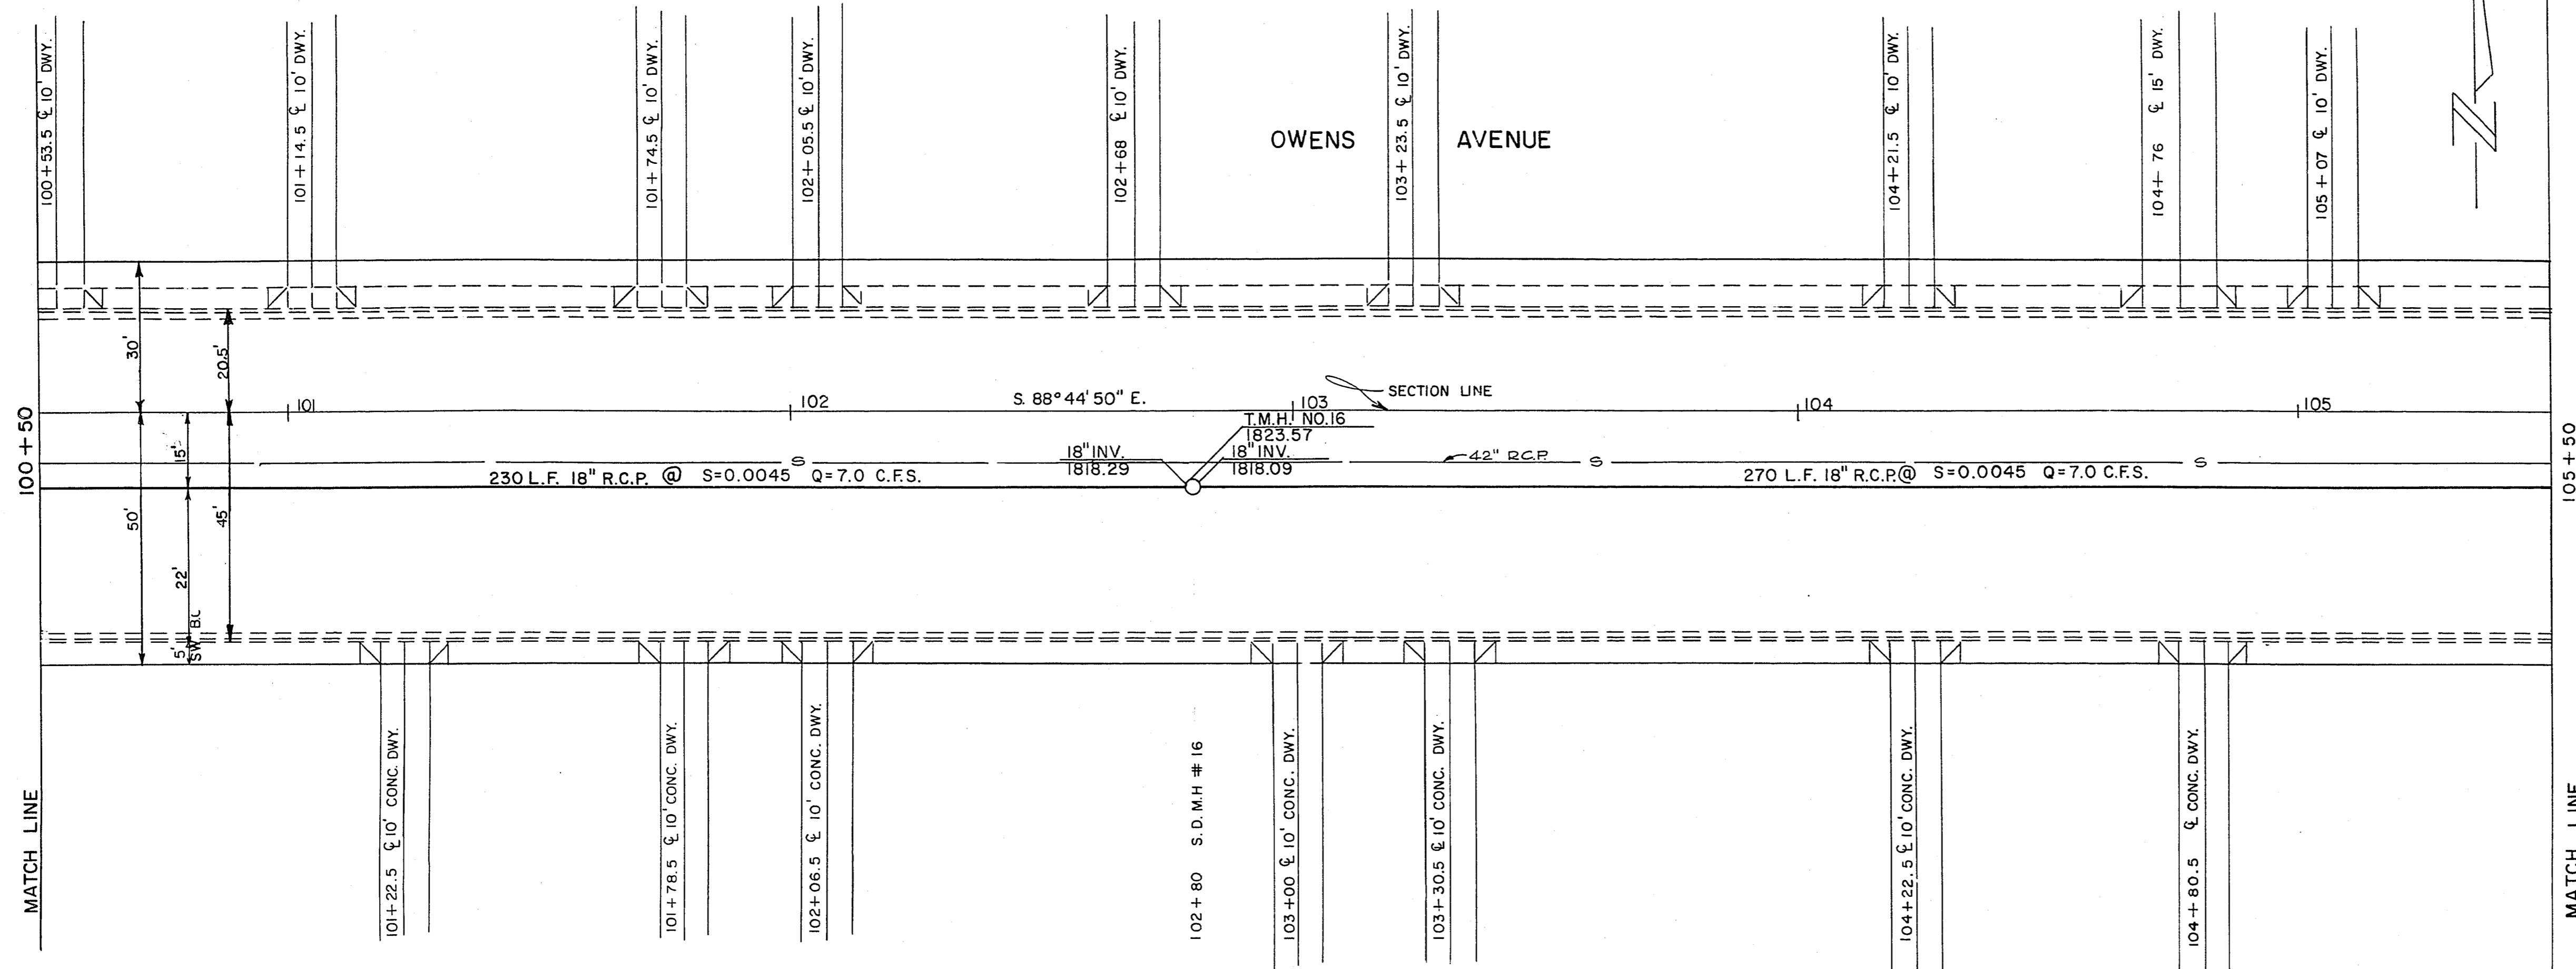

COLLEGE PARK NO. 20  
BLOCK I

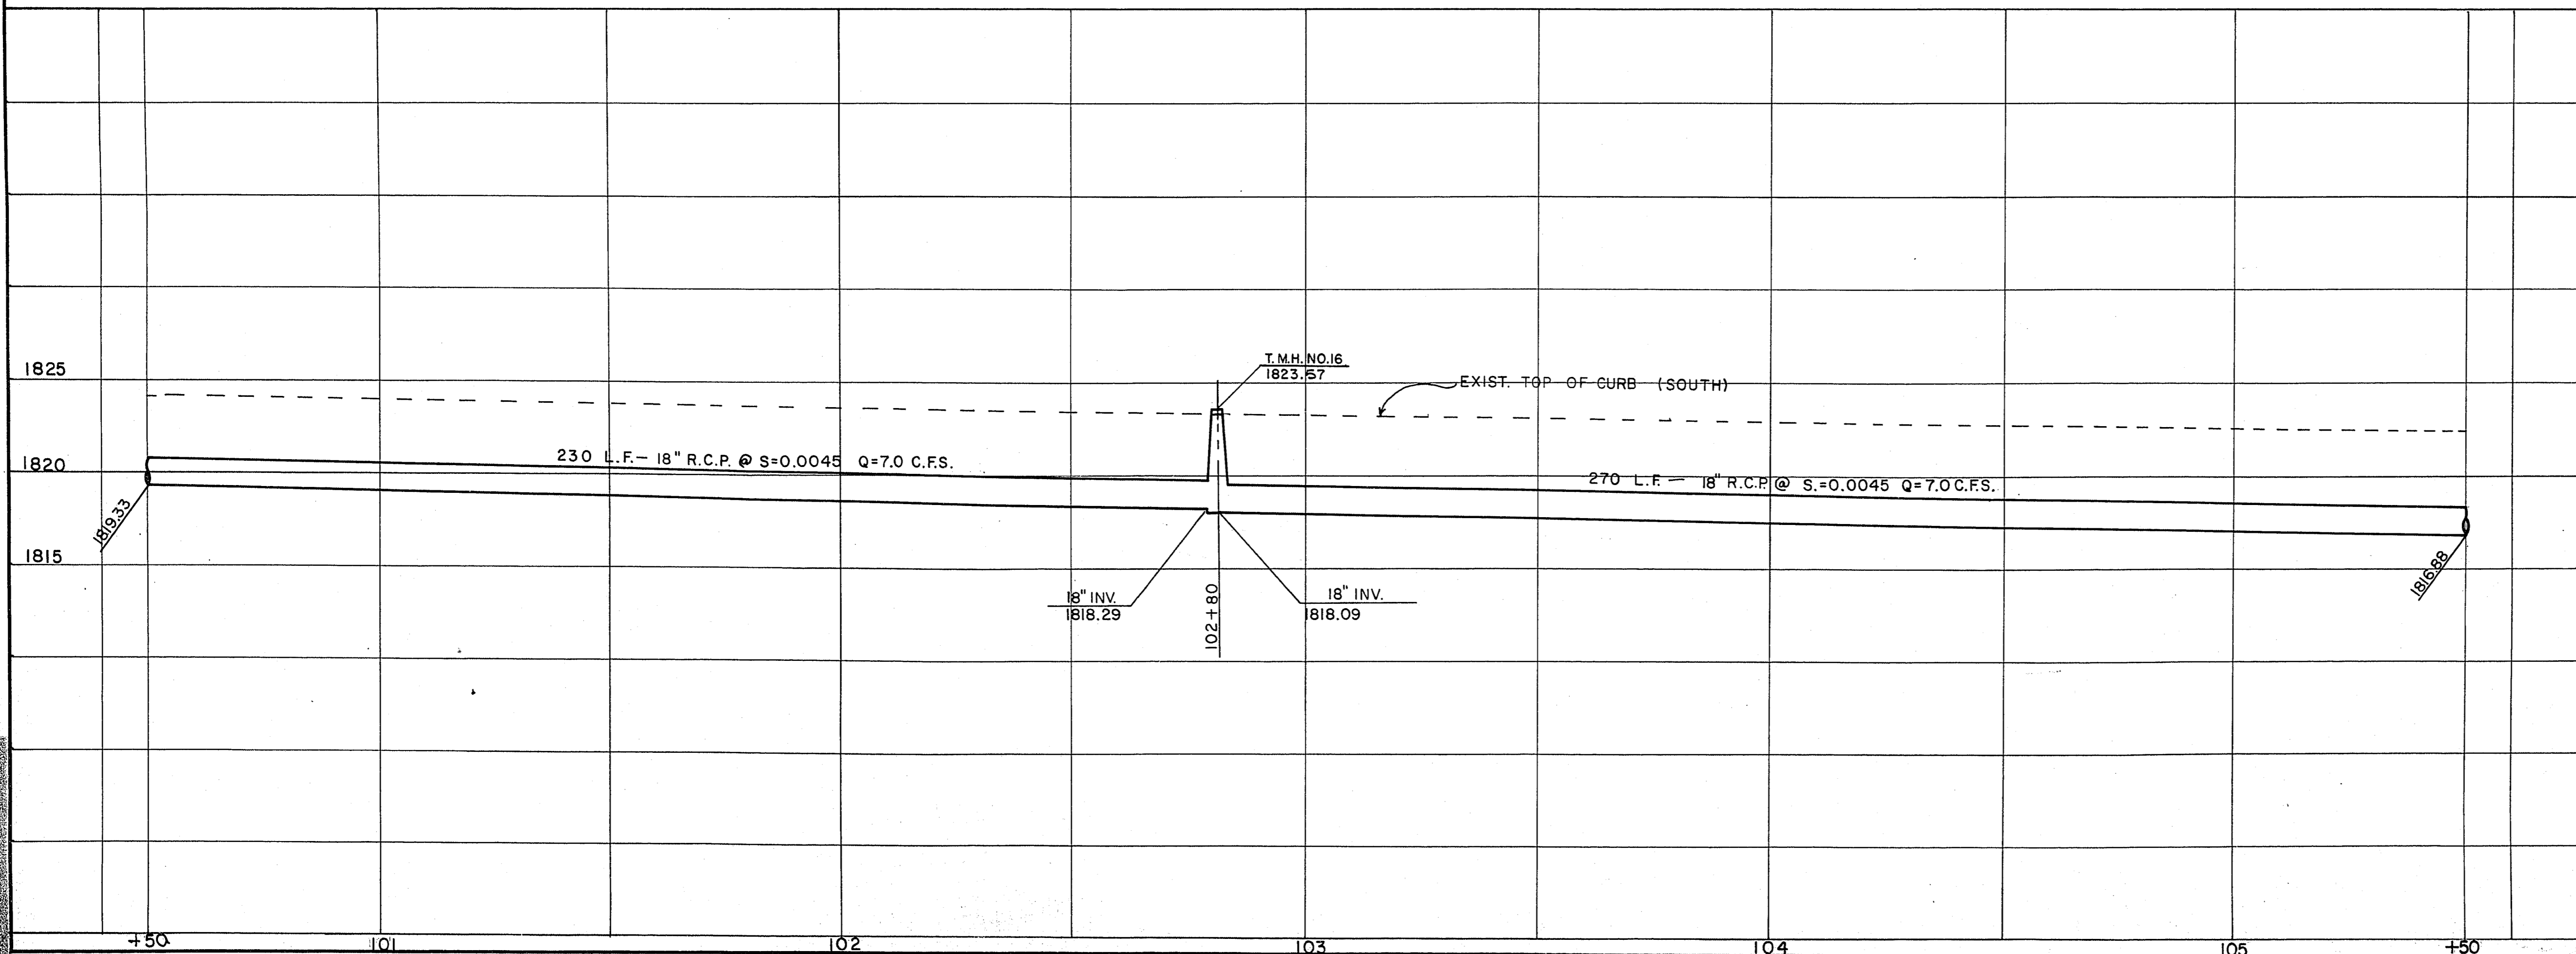

APPROXIMATE QUANTITIES — THIS SHEET

ITEM	DESCRIPTION	RSH	CLV	NLV	UNIT
121.218C	18" R.C.P.	500			L.F.
512.305	STORM DRAIN M.H.	1			V.F.

CONTRACT  
DRAWING  
FEB 15 1974

REVISION NO.	DESCRIPTION	BY	DATE	APPROVAL
1	RELOCATION & NEW GRADE	W.J.	3-3-71	[Signature]

CITY OF LAS VEGAS NEVADA  
DEPARTMENT OF PUBLIC WORKS  
SERVICES DIVISION

OWENS AVENUE WIDENING PROJECT  
STORM DRAIN ONLY

W.O. NO. 7670	F.B.K. NO.	DATE	DRAWING NO.
SC. (H)	SC. (V)		107-V708
DES. WARREN JAUBERT			
DR. GENE JOHNGRASS		JAN. 1970	FILE NO.
APPROVED BY DIRECTOR OF PUBLIC WORKS			
[Signature]			SHEET 25 OF 36