


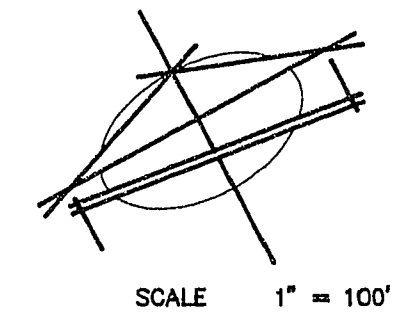

LINE	DIRECTION	DISTANCE
L-01	N 00°07'35" E	13.61'
L-02	N 63°19'27" W	33.54'
L-03	N 89°52'25" W	34.99'
L-04	S 89°52'25" E	60.51'
L-05	N 89°52'25" W	58.18'
L-06	N 00°07'35" E	31.39'
L-07	S 00°07'35" W	130.40'
L-08	N 30°17'25" W	42.30'
L-09	N 30°17'25" W	45.80'
L-10	N 30°17'25" W	53.10'
L-11	N 30°17'25" W	19.90'

CURVE	RADIUS	LENGTH	TANGENT	DELTA
C-01	230.00'	81.30'	41.08'	207°51'2"
C-02	478.68'	34.25'	17.13'	04°05'58"
C-03	50.32'	82.84'	54.06'	94°05'56"
C-04	985.00'	265.12'	133.58'	171°00'
C-05	376.11'	26.57'	26.35'	08°52'21"
C-06	225.37'	219.79'	119.52'	55°52'35"
C-07	68.00'	116.29'	78.21'	97°59'14"
C-08	800.00'	288.50'	147.10'	27°32'59"
C-09	8675.00'	1394.28'	699.69'	169°55'56"
C-10	65.00'	3.25'	6.00'	90°00'00"
C-20	25.00'	39.27'	25.00'	90°00'00"
C-21	213.00'	138.82'	71.97'	37°20'27"
C-22	45.00'	200.93'	—	255°50'08"
C-23	45.00'	64.98'	38.82'	6°12'12"
C-24	45.00'	7.89'	45.00'	90°00'00"
C-25	45.00'	66.18'	40.71'	84°15'56"
C-26	24.00'	19.37'	10.20'	44°23'59"
C-27	25.00'	14.76'	7.60'	33°50'02"
C-28	295.76'	208.44'	107.63'	39°59'50"
C-29	45.00'	42.95'	26.74'	93°39'36"
C-30	450.00'	187.88'	95.38'	23°56'05"
C-31	243.00'	207.68'	110.66'	48°58'06"
C-32	500.00'	242.56'	123.71'	27°47'41"
C-33	550.00'	152.33'	76.86'	19°52'09"
C-34	35.00'	4.85'	22.84'	94°14'44"
C-35	89.75'	188.62'	156.78'	120°25'00"
C-36	228.61'	121.36'	62.15'	30°25'00"
C-76	600.00'	21.95'	10.74'	02°05'44"
C-77	600.00'	226.55'	135.51'	25°57'15"
C-78	225.37'	64.41'	32.43'	11°12'26"
C-79	225.37'	155.36'	80.22'	39°30'09"
C-80	884.00'	2.97'	1.48'	00°11'31"
C-81	884.00'	262.15'	132.05'	16°59'29"

1281.47' 64.2' (S)

LESTON BOULEVARD

— MOST SOUTHEASTERLY CORNER OF THAT CERTAIN PARCEL OF LAND, DESCRIBED AS PARCEL 400— AS IS CONDEMNED BY JUDGMENT OF THE DISTRICT COURT OF CONDEMNATION, OR VESICUT, CASE NO. A-32228, STATE OF NEVADA VS. LOS ANGELES & SALT LAKE RAILROAD COMPANY, AND OF THE DISTRICT COURT OF CONDEMNATION, FILED THEREIN AS ORDER OF THE DISTRICT COURT OF CONDEMNATION, DATED AND SEPTEMBER 11, 1968, AND RECORDED SEPTEMBER 11, 1968, IN BOOK 889, OFFICIAL RECORDS OF SAID COUNTY. DOCUMENT NO. 721650

James W. Ireland
1/20/94