



MATCH LINE SEE SHEET 10

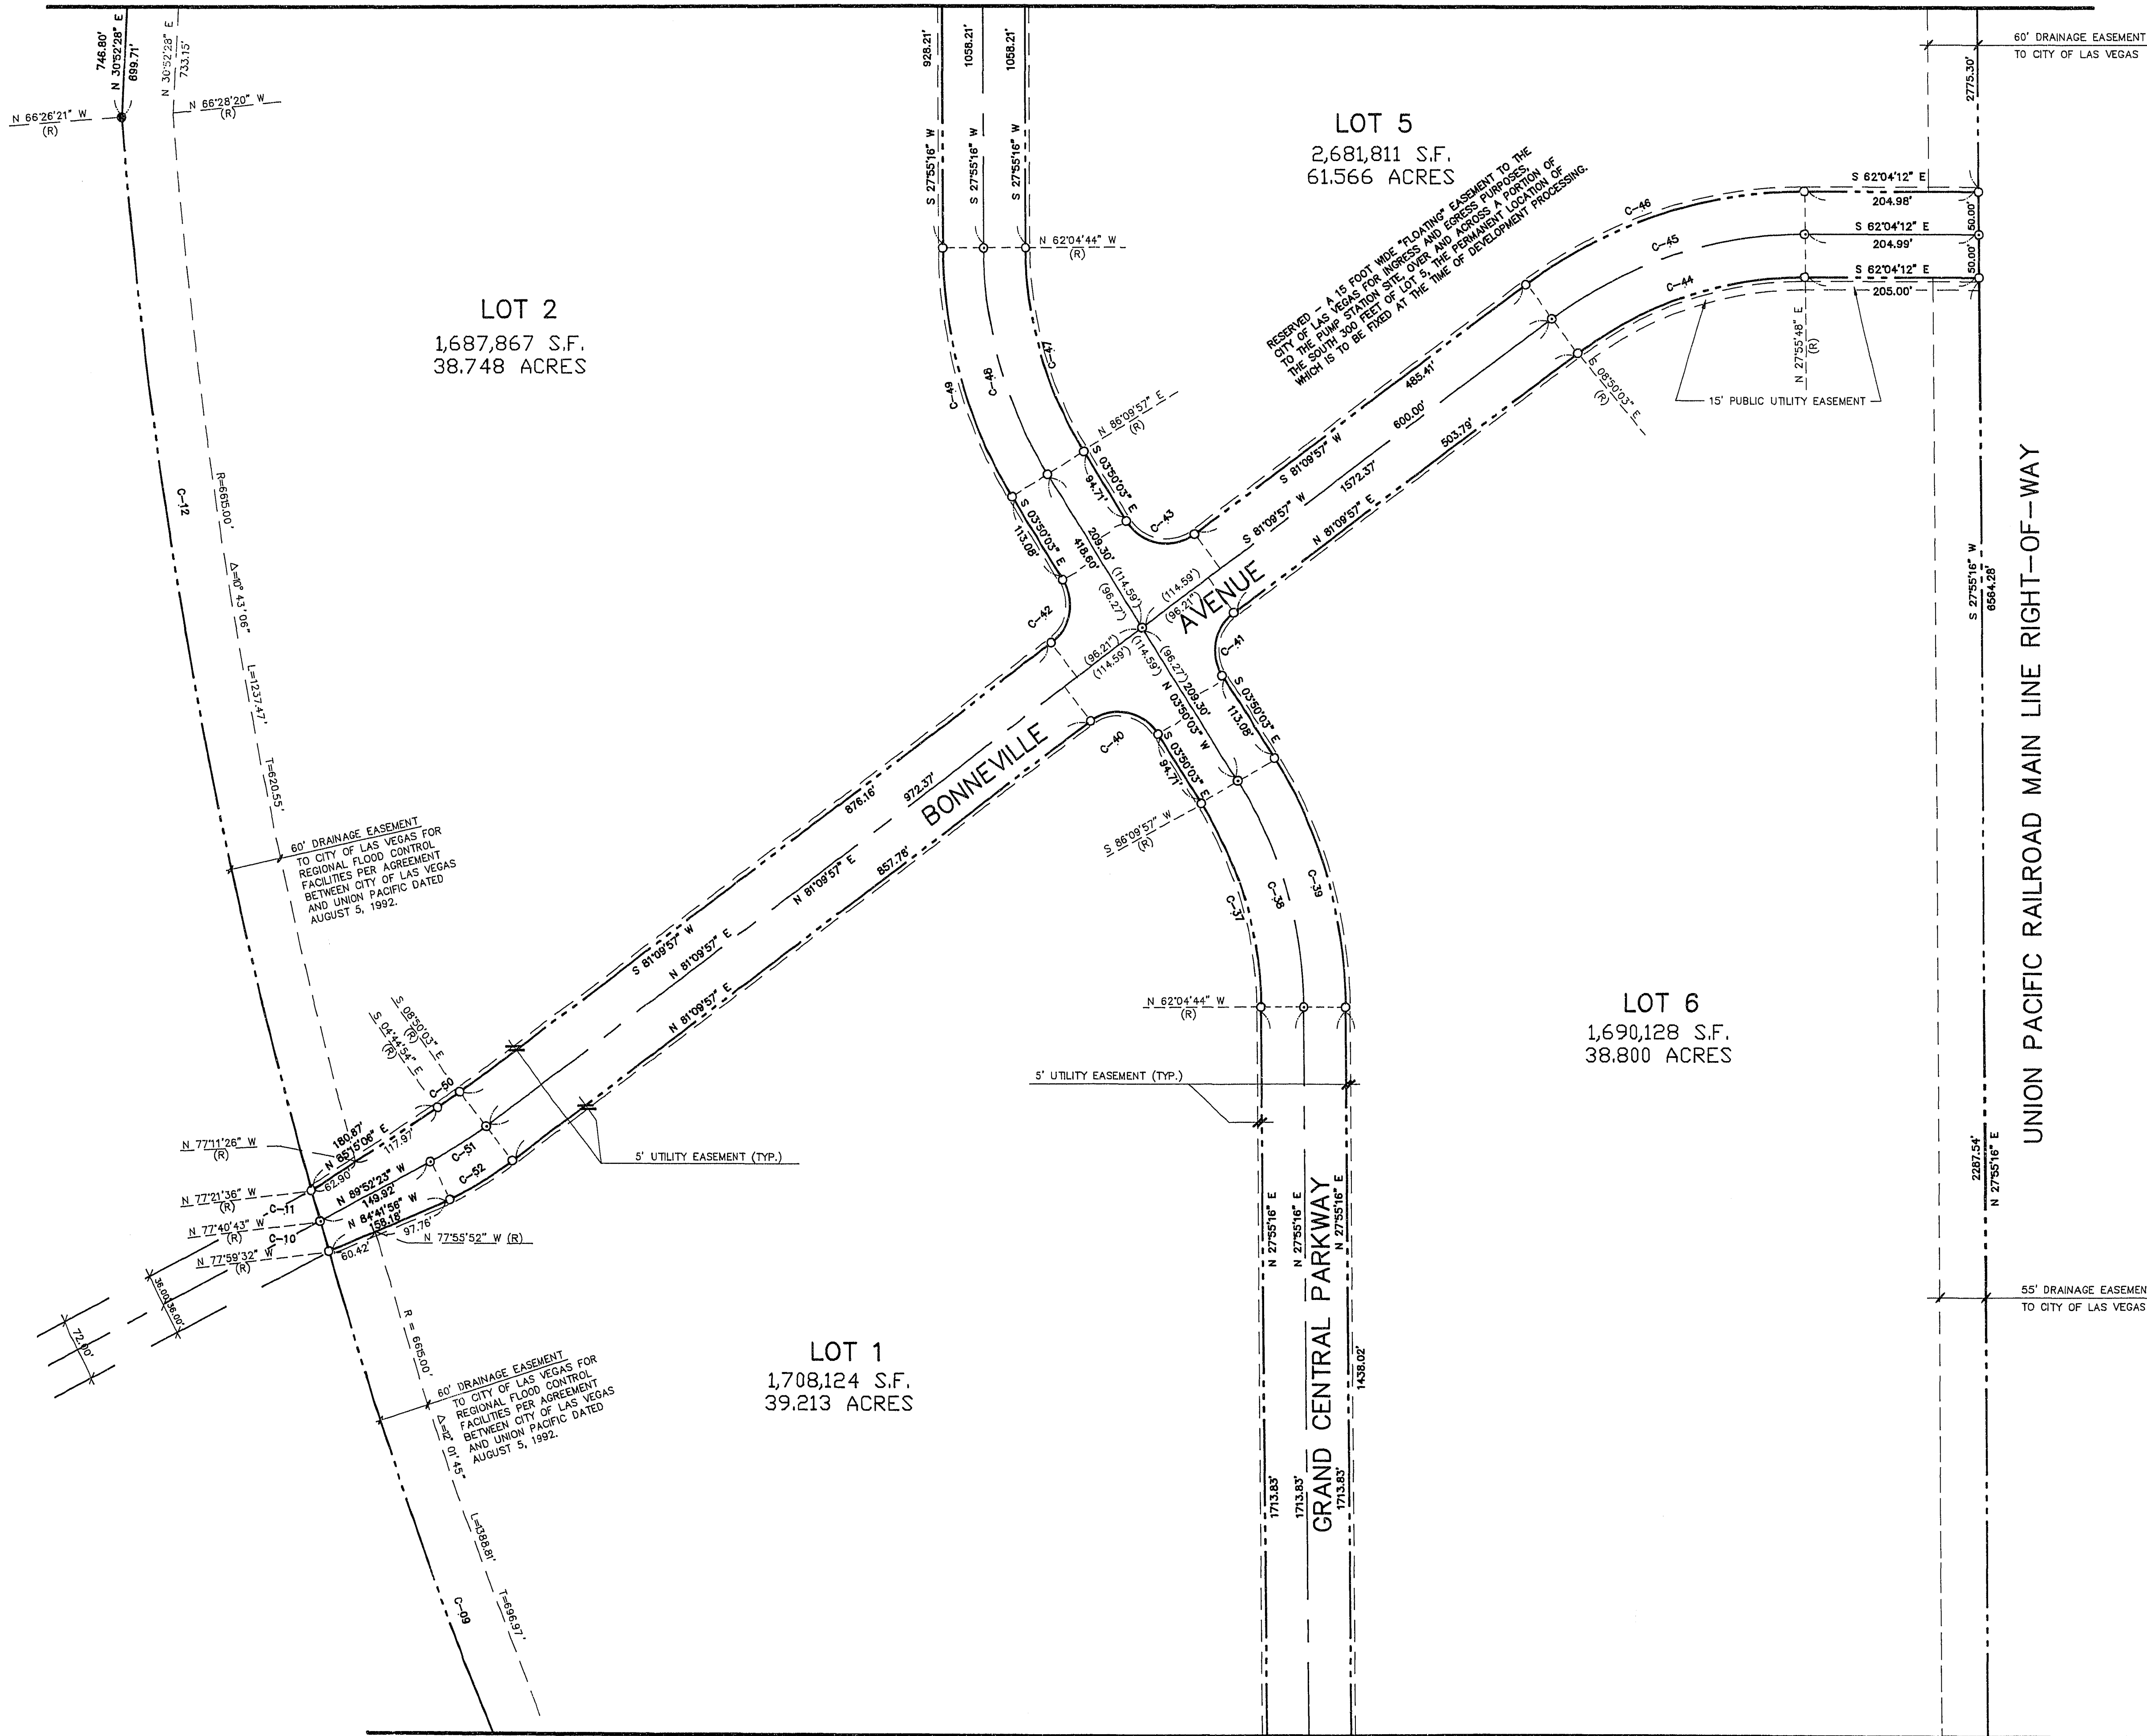

LEGEND

- POINT FOUND RE-BAR & CAP PLS 6625 (UNLESS NOTED)
- SET REBAR AND CAP P.L.S. 6625
- SET TYPE III MONUMENT
- STREET CENTERLINE
- PROPERTY LINE
- LOT LINE
- LOT 1
- LOT NUMBER
- EASEMENT LINE

CURVE	RADIUS	LENGTH	TANGENT	DELTA
C-08	6675.00'	1384.28'	699.69'	11°58'05"
C-10	6675.00'	36.54'	18.27'	00°18'48"
C-11	6675.00'	37.12'	18.56'	00°19'07"
C-12	6675.00'	1272.29'	638.08'	10°55'15"
C-37	450.00'	249.41'	128.00'	31°45'19"
C-38	500.00'	277.12'	142.22'	31°45'19"
C-39	550.00'	304.83'	156.44'	31°45'19"
C-40	55.00'	91.19'	60.02'	95°00'00"
C-41	55.00'	91.59'	50.40'	85°00'00"
C-42	55.00'	91.59'	50.40'	85°00'00"
C-43	55.00'	91.19'	60.02'	95°00'00"
C-44	450.00'	288.75'	149.54'	36°45'51"
C-45	500.00'	320.83'	166.15'	36°45'51"
C-46	550.00'	352.91'	182.77'	36°45'51"
C-47	450.00'	249.41'	128.00'	31°45'19"
C-48	500.00'	277.12'	142.22'	31°45'19"
C-49	550.00'	304.83'	156.44'	31°45'19"
C-50	450.00'	32.09'	16.05'	04°05'08"
C-51	500.00'	78.20'	39.18'	08°57'40"
C-52	550.00'	86.02'	43.10'	08°57'40"

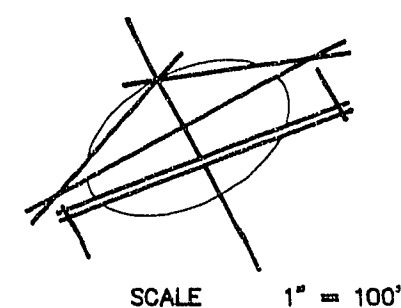

SCALE 1" = 100'

James W. Island
4/20/94

MATCH LINE SEE SHEET 8

DWG: UPR\HC9 12/23/93 07:52:18


10-24-13

107Y-4229

UNION PACIFIC REALTY CO.

DATE DEC. 1993
DESIGN AWM
DRAW AWM
CHECK AWM
SCALE 1" = 100'

BAUGHMAN & TURNER, INC.
CIVIL ENGINEERS
LAND PLANNERS
LAND SURVEYORS
1210 HINSON STREET
LAS VEGAS, NEVADA 89102
(702) 870-8771

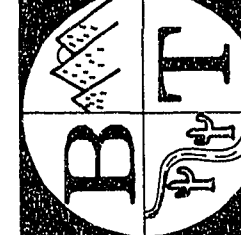

HORIZONTAL CONTROL
SECTION 33&34, TOWNSHIP 20 SOUTH, RANGE 61 EAST, M.D.2.BM.
CITY OF LAS VEGAS
PARKWAY CENTER

