
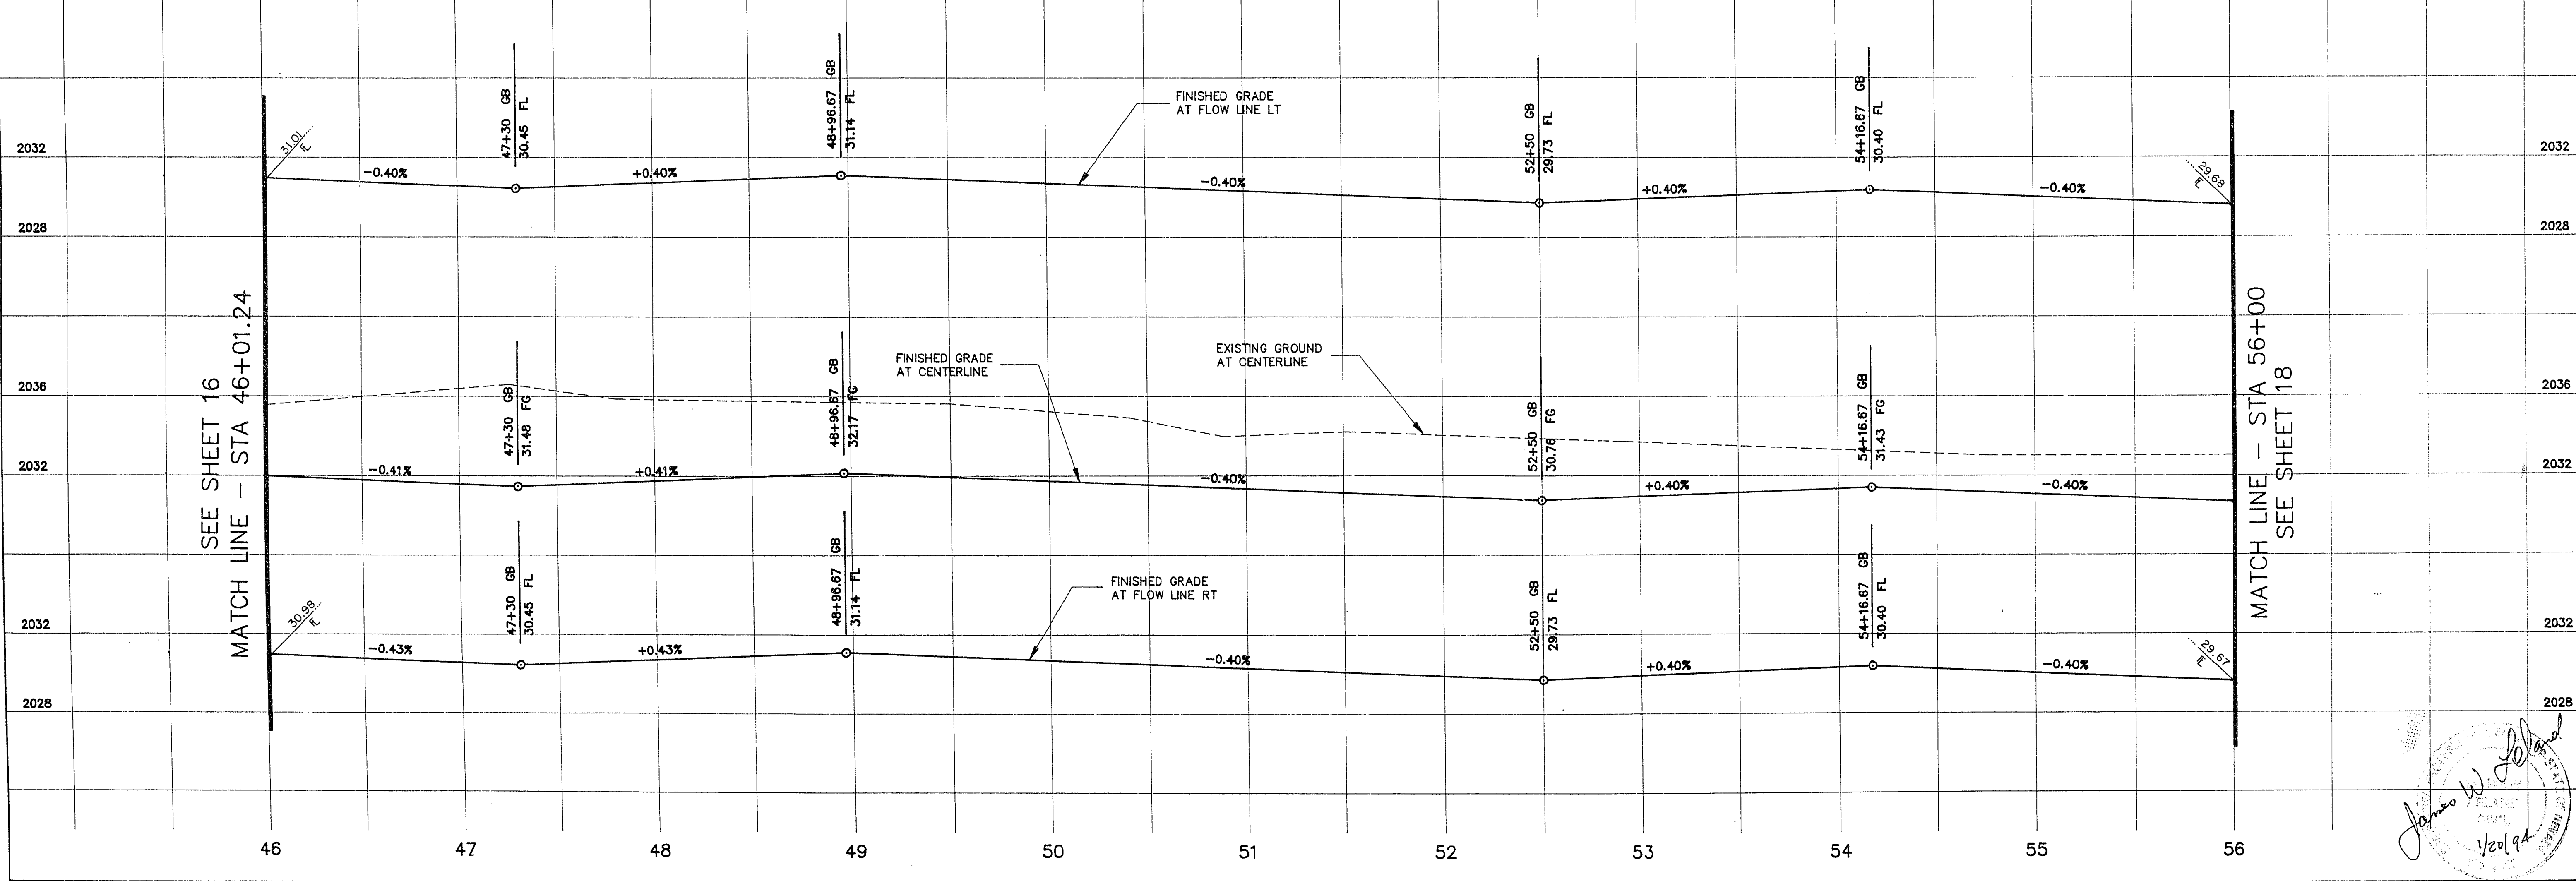


MEDIAN - BACK OF CURB RADIUS

C-13	100.00'	37.69'	19.07'	21°35'38"
C-14	94.52'	49.16'	25.15'	29°48'01"
C-15	91.55'	49.04'	25.13'	30°41'24"
C-16	91.55'	40.04'	25.12'	30°41'24"
C-17	94.52'	49.16'	25.15'	29°48'01"

MEDIAN - BACK OF CURB RADIUS

NO.	RADIUS	LENGTH	TANGENT	DELTA
C-03	100.00'	34.83'	17.60'	19°57'30"
C-04	483.50'	152.20'	76.74'	18°02'11"
C-05	492.50'	127.03'	63.87'	14°46'41"
C-06	140.50'	50.07'	25.31'	20°25'13"
C-07	95.56'	47.63'	24.32'	28°33'30"
C-08	98.97'	51.86'	26.54'	30°01'27"
C-09	110.98'	33.72'	16.99'	17°24'29"
C-10	100.00'	37.69'	19.07'	21°35'38"
C-11	1.00'	2.76'	5.25'	158°25'03"
C-12	1.00'	2.76'	5.25'	158°25'03"

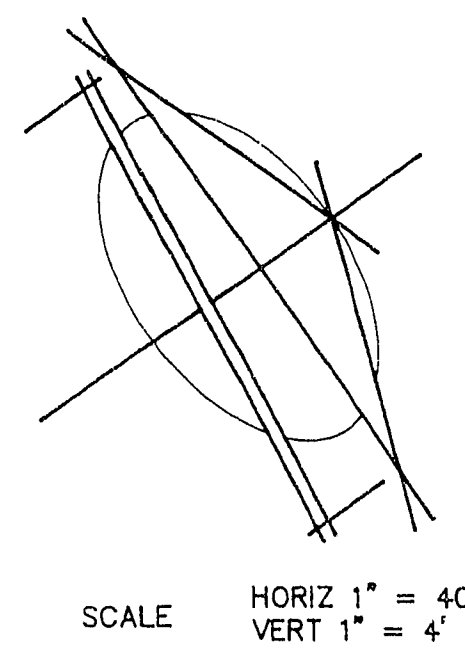

CURVE DATA - BACK OF CURB RADIUS

CURVE	BC RADIUS	LENGTH	TANGENT	DELTA
C-01	545.00'	196.94'	99.55'	20°42'14"
C-02	455.00'	164.41'	83.11'	20°42'14"

James W. [Signature]
1/20/94
[Stamp]

DATE 1993 DEC. 1993
DESIGN
DRAWN
CHECK
SCALE H 1"=40' V 1"=4'

PREPARED FOR:
UNION PACIFIC REALTY CO.

BAUGHMAN & TURNER, INC.
CIVIL ENGINEERS
LAND PLANNERS
LAND SURVEYORS
1210 HINSON STREET
LAS VEGAS, NEVADA 89102
(702) 870-8771

STREET DESIGN
GRAND CENTRAL PARKWAY
SECTION 33&34, TOWNSHIP 20 SOUTH, RANGE 61 EAST, M.D.B.&M.
CITY OF LAS VEGAS
PARKWAY CENTER

PROJ. NO. 1074-4229
SHEET 18
UPR/ST17