
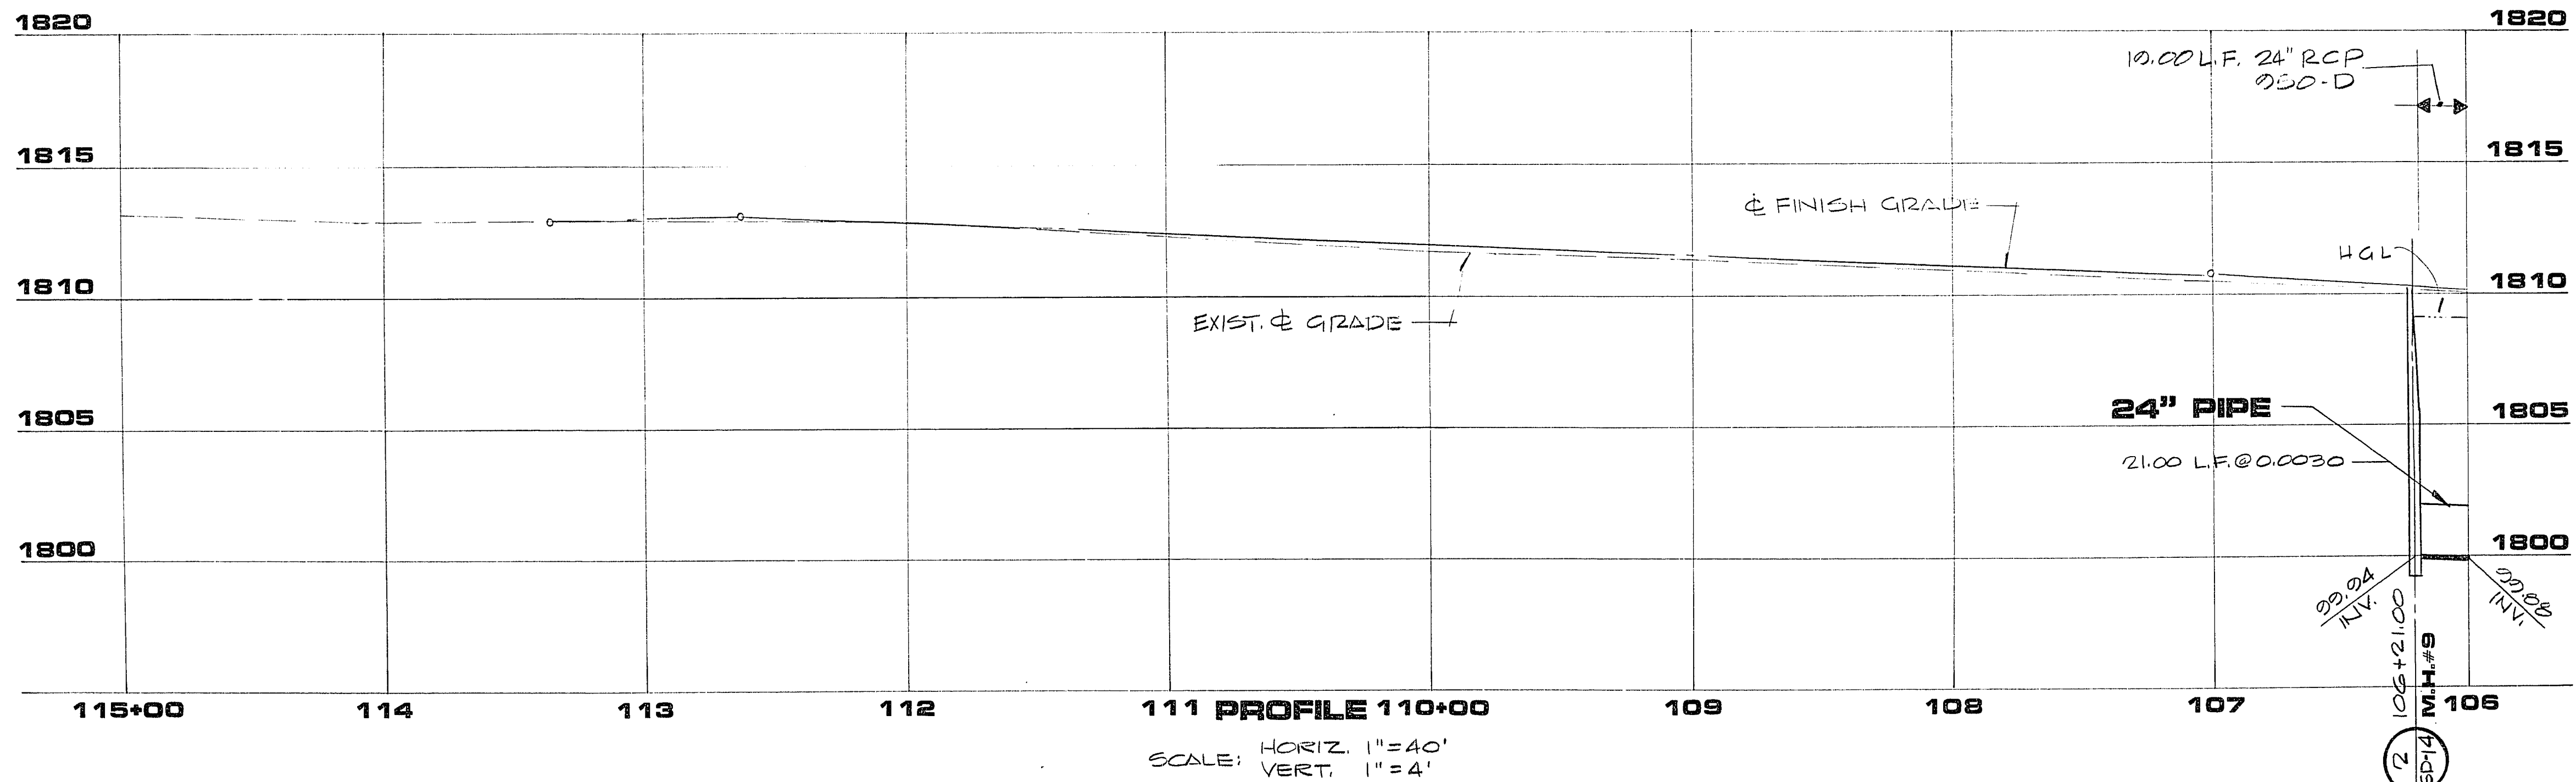


JOB NO. 412.160

5/78 DIETERICH-POST 6528

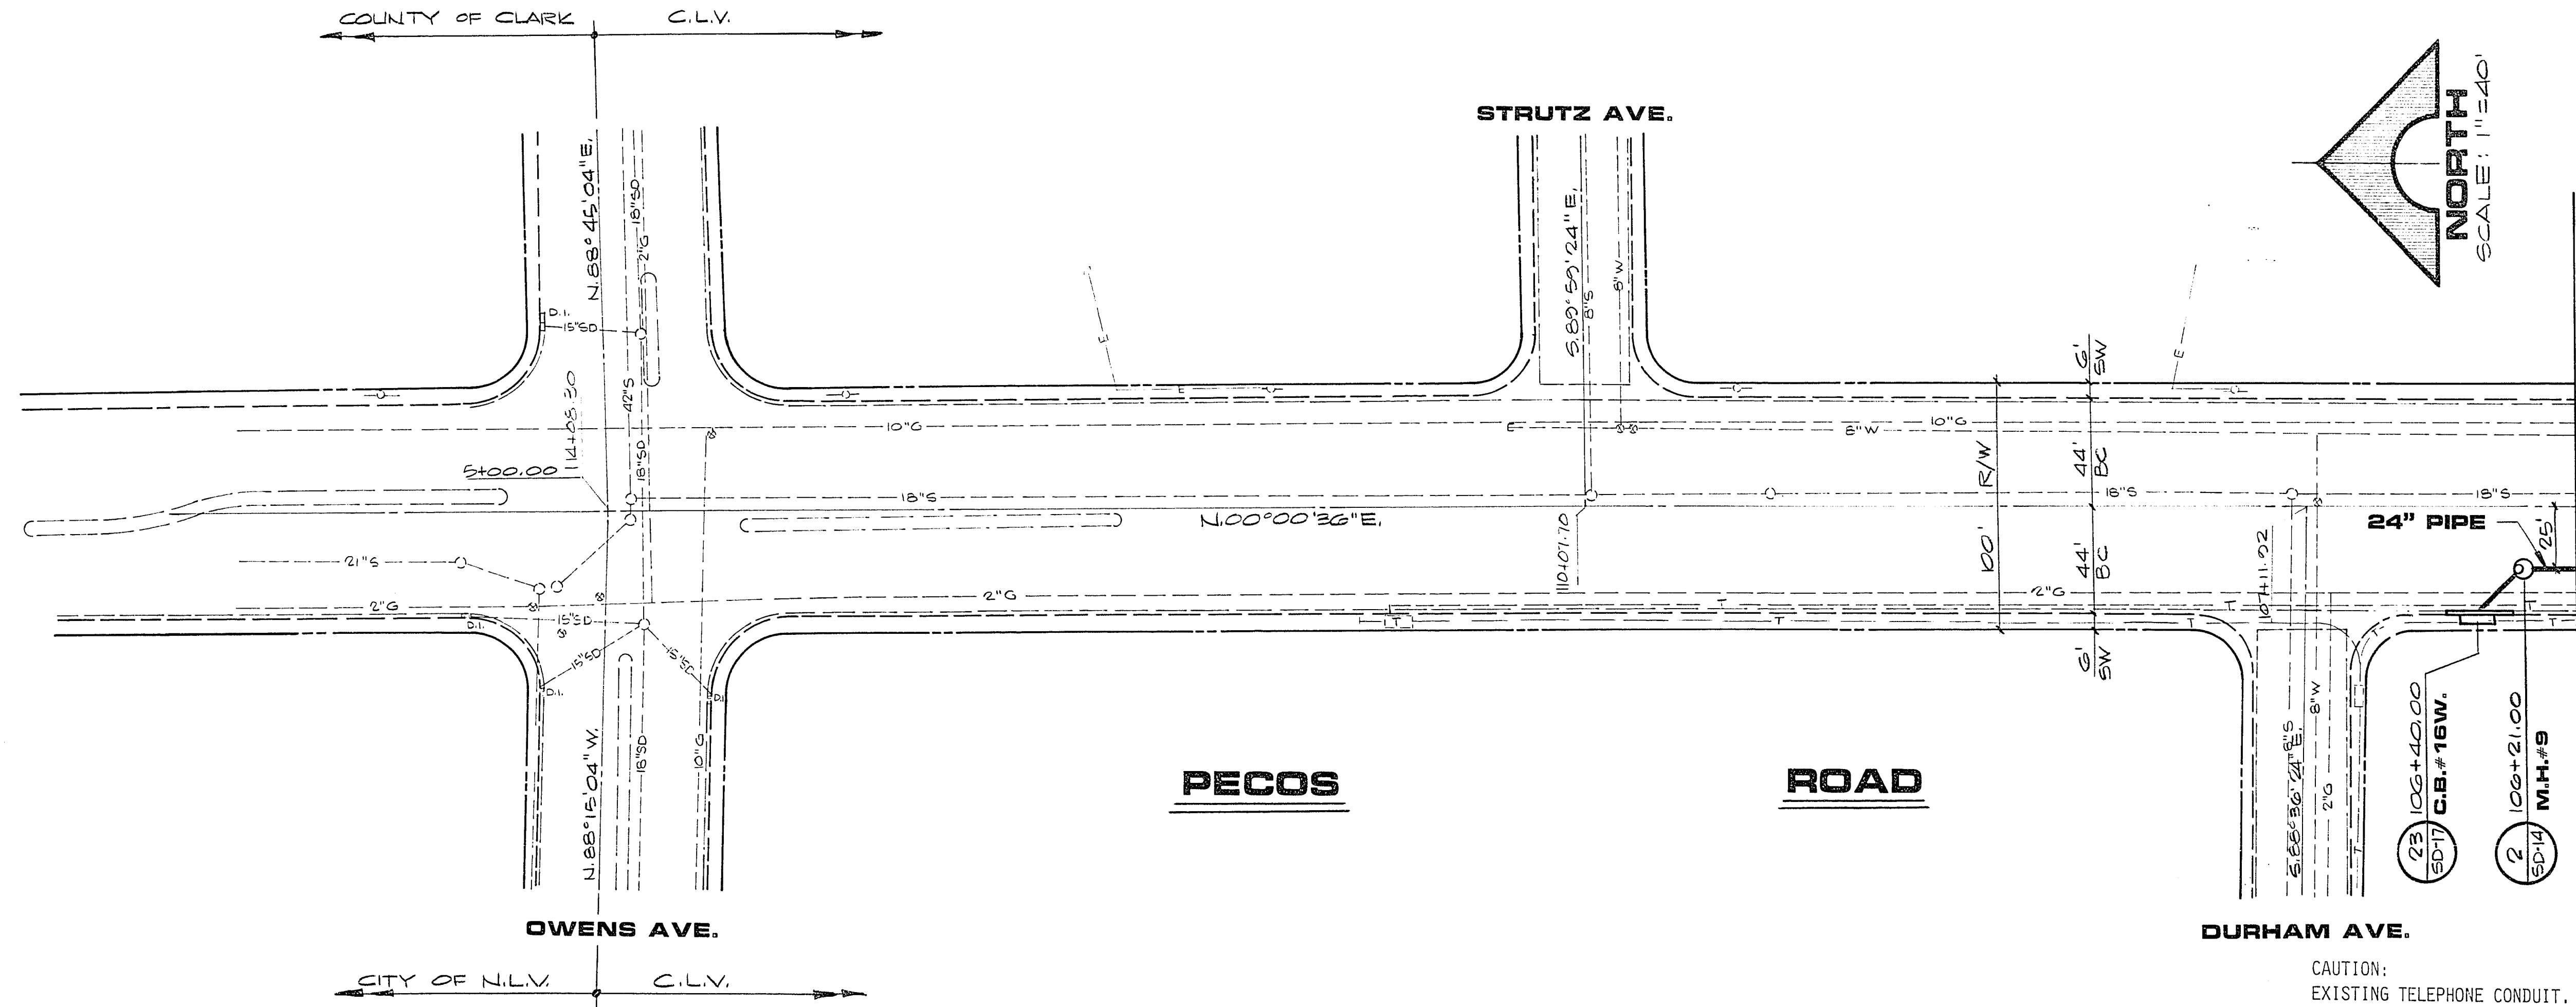



SCALE: HORIZ. 1"=40'
VERT. 1"=4'

CAUTION:
EXISTING TELEPHONE CONDUIT.
CONTRACTOR TO DETERMINE EXACT
LOCATION PRIOR TO CONSTRUCTION.

STA. 106+00 - MATCH LINE SEE SHT. SD-10

REV	DATE	DESCRIPTION

DATE: 12/7/83
R.E. NO. 497

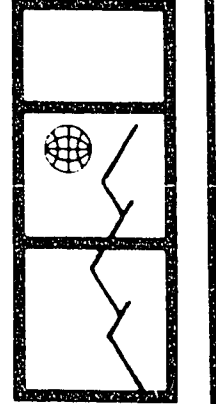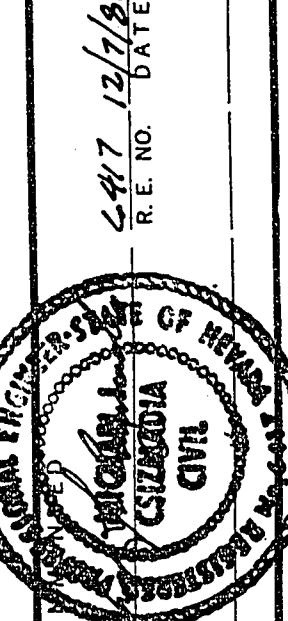

G. C. WALLACE
Consulting Engineers, Inc.
1100 East Sahara Ave. • Las Vegas, Nevada 89104 • 732-3330

DEPARTMENT OF PUBLIC SERVICES
PECOS ROAD - STORM DRAIN
PLAN & PROFILE STA. 106+00 TO 115+00

SHEET
SD
11
OF 21 SHEETS

29-4-83 107-V 1245