


JOB NO. 412.160

5/78 DIETRICH-POST 63329

STA. 106+00 - MATCH LINE SEE ABOVE RIGHT

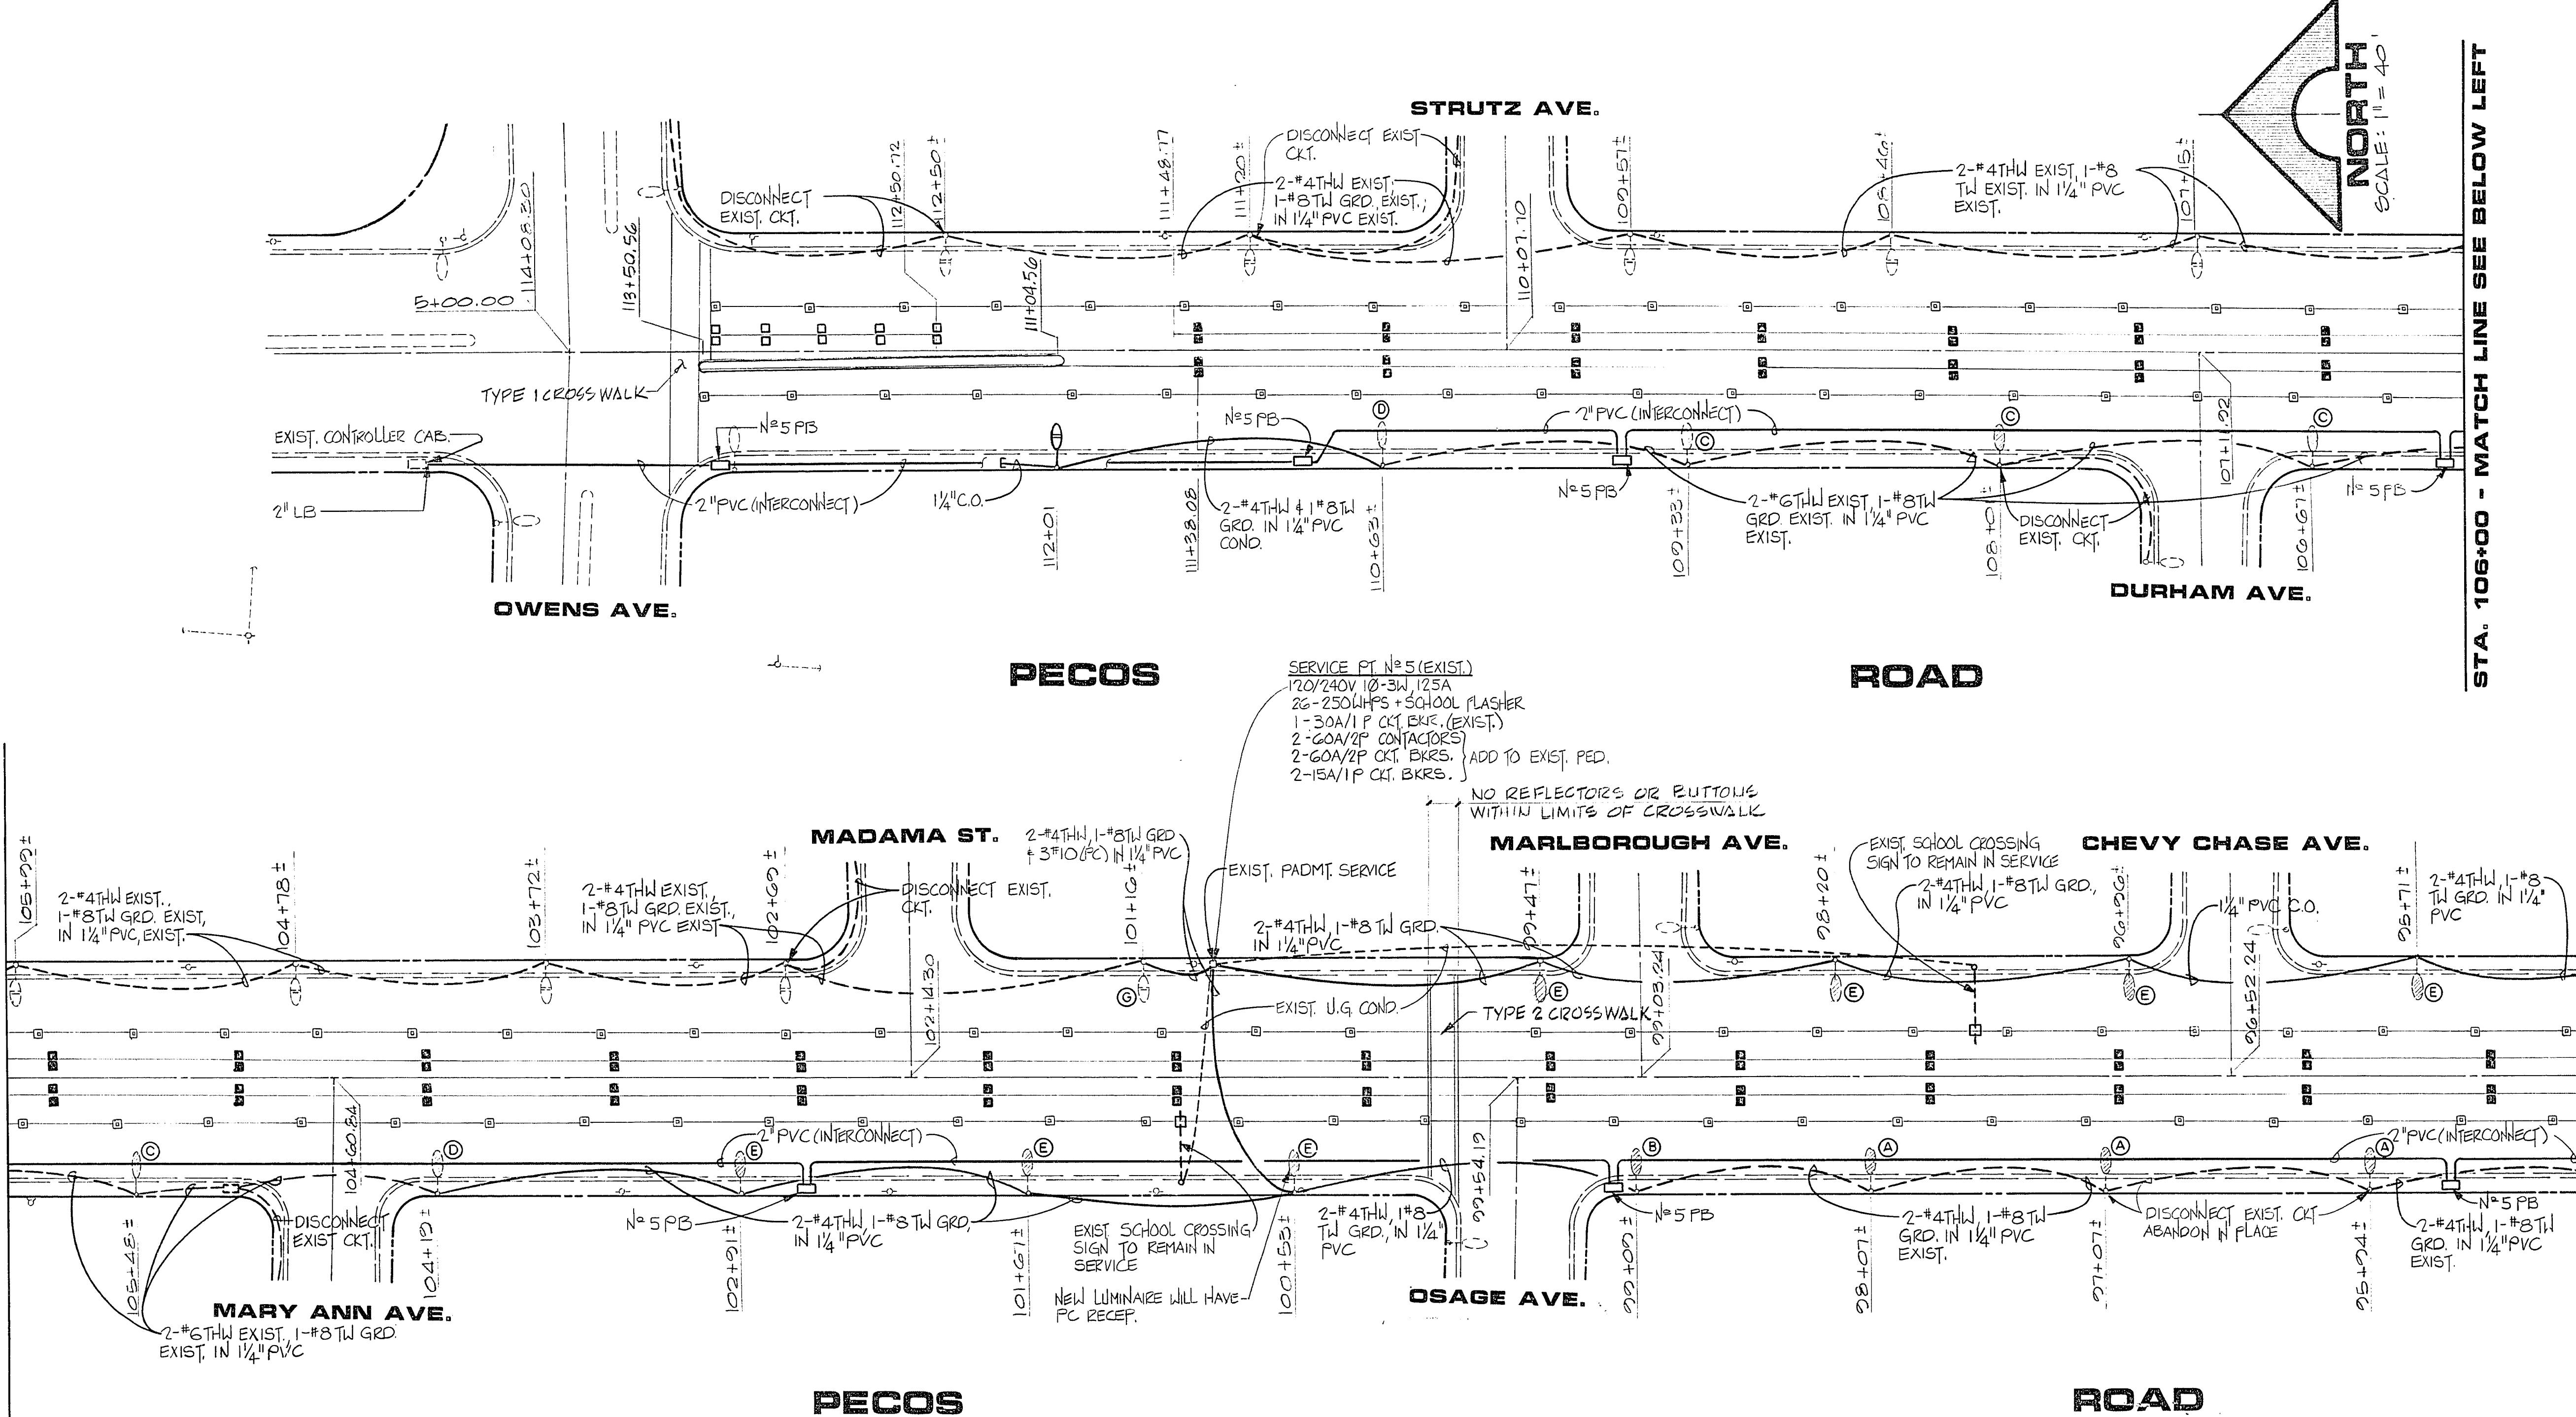

STA. 106+00 - MATCH LINE SEE BELOW LEFT

STA. 95+00 - MATCH LINE SEE SHT. E-3






Cohen Williams
 CONSULTING ELECTRICAL ENGINEERS
 1100 EAST SAHARA AVE., SUITE 100
 LAS VEGAS, NEVADA 89104
 TELEPHONE (702) 731-8248

G. C. WALLACE
 Consulting Engineers, Inc.
 1100 East Sahara Ave. • Las Vegas, Nevada 89104 • 732-3330

DEPARTMENT OF PUBLIC SERVICES
 PECOS ROAD
 INTERCONNECT CONDUIT, STREET LIGHTING
 PLAN & LANE DELINEATION
 STA. 95+00 TO 114+08.31

SHEET
E-4
 OF 61 SHEETS

REV	DATE	DESCRIPTION

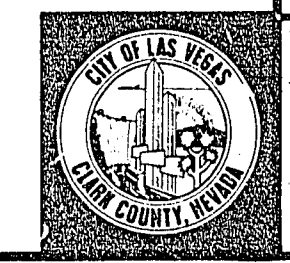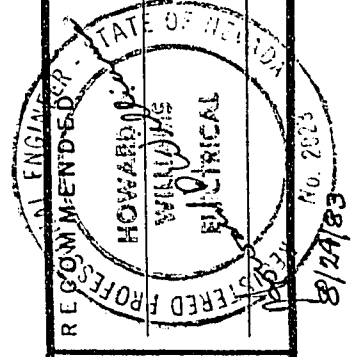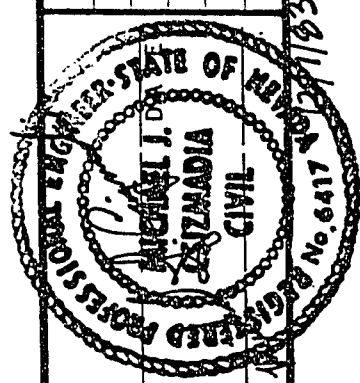

107-V1245