




JOB NO. 412160

9/78 DIETERICH-POST 65328

STA. 59+00 - MATCH LINE SEE SHT. SD-7

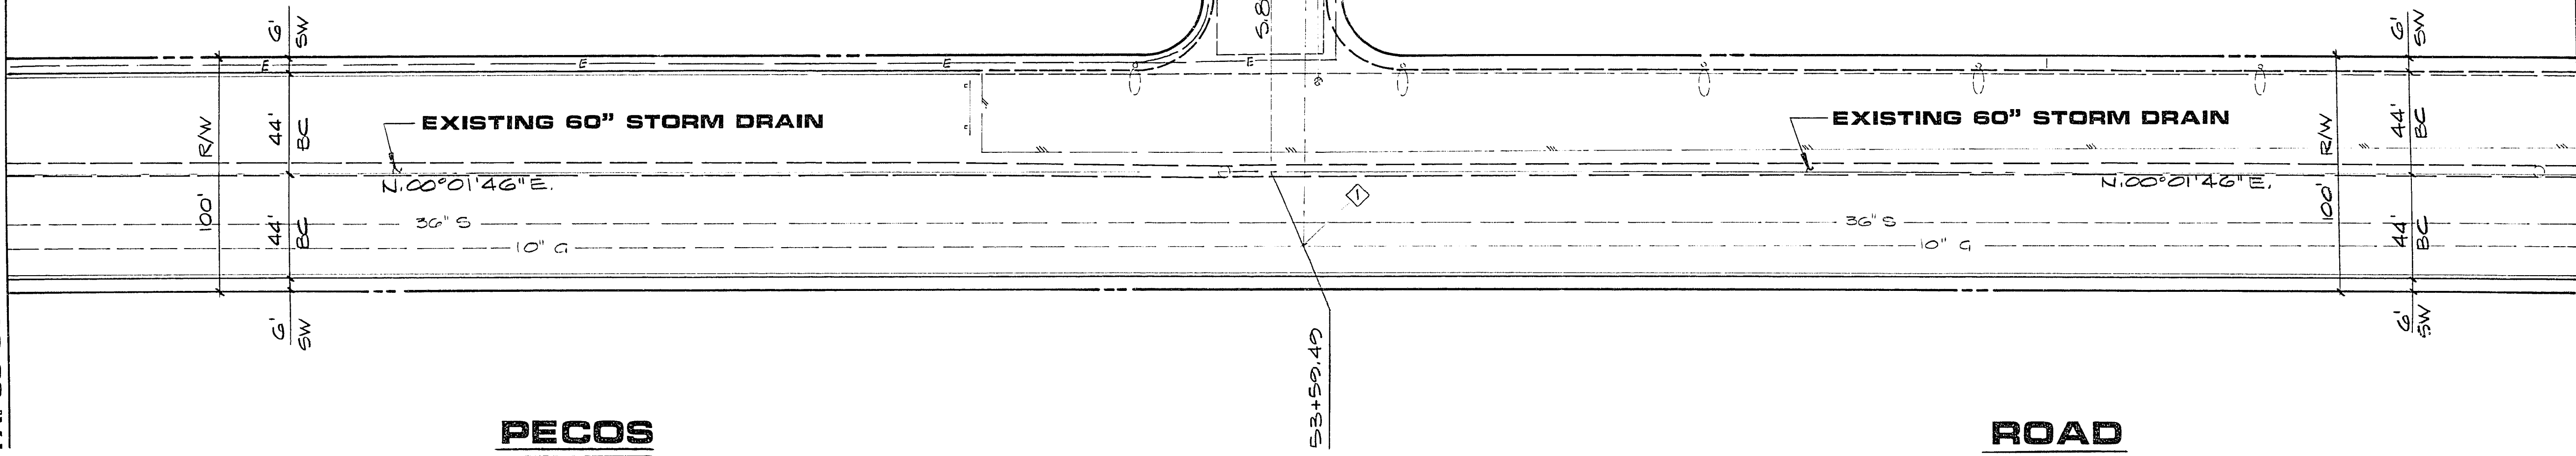

STA. 48+00 - MATCH LINE SEE SHT. SD-5

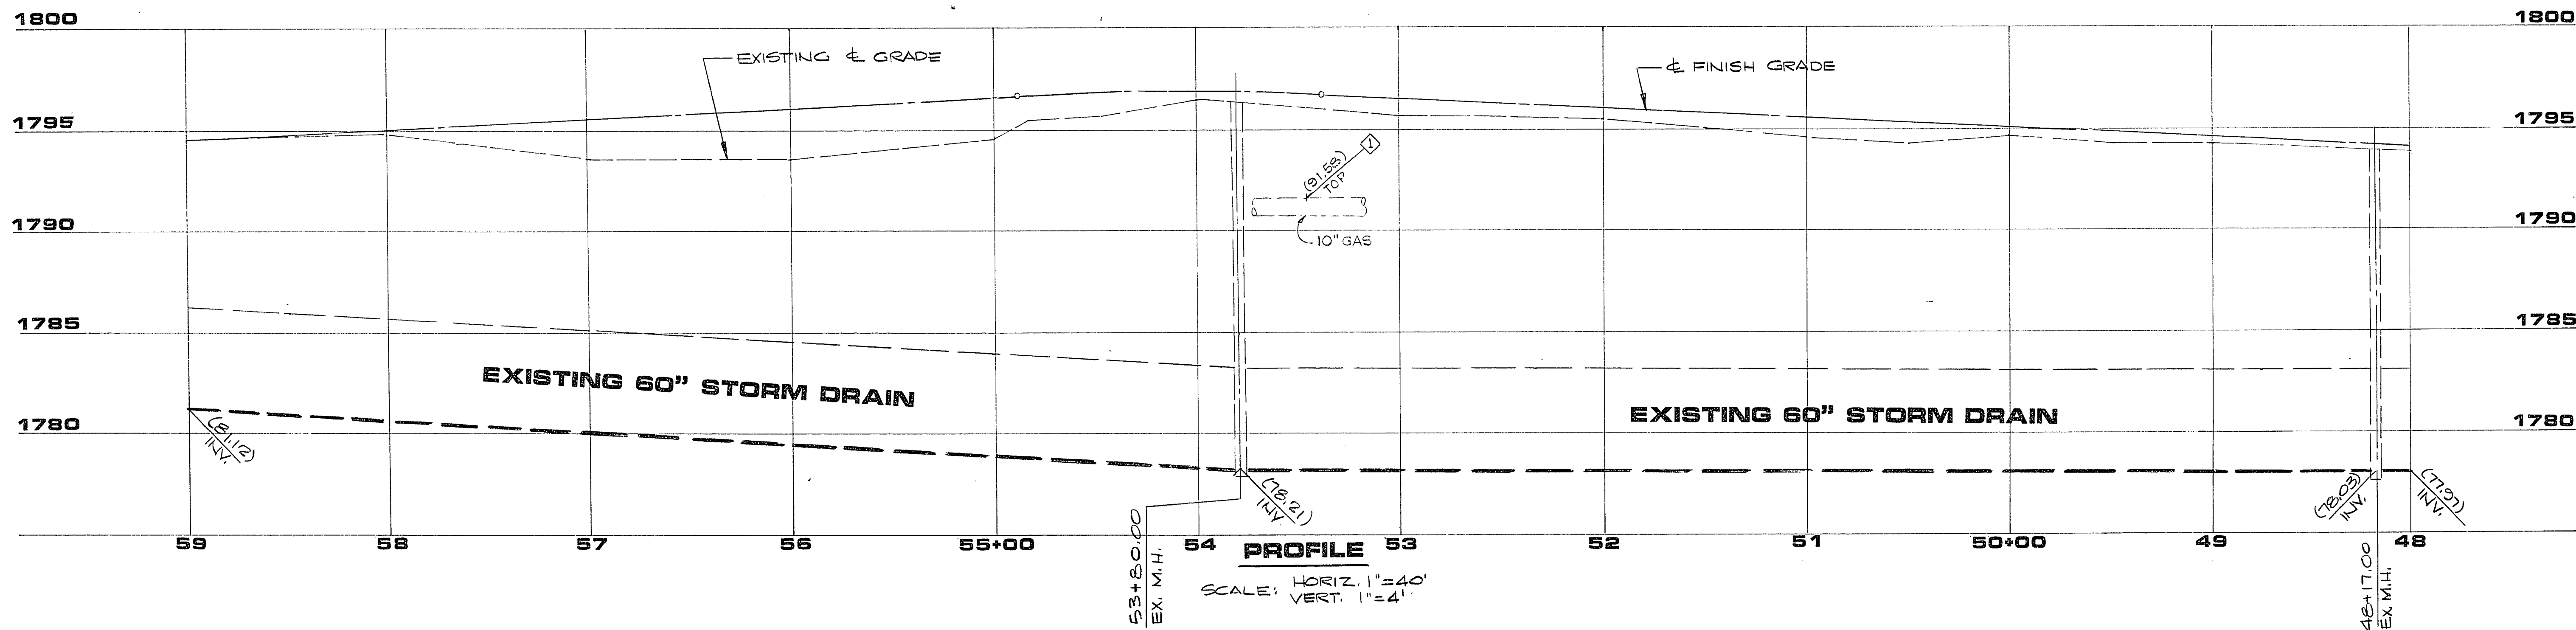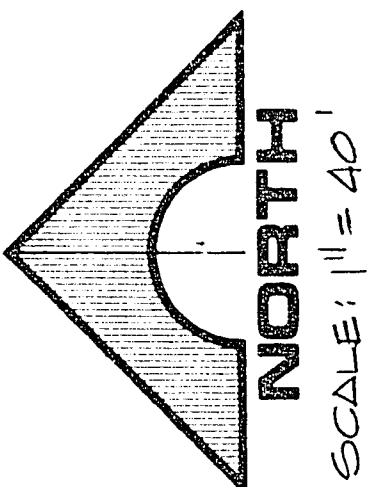

	REV. DATE	DESCRIPTION
	4-17-12/13	
<p>G. C. WALLACE Consulting Engineers, Inc. 1100 East Sahara Ave. • Las Vegas, Nevada 89104 • 732-3330</p>		
<p>DEPARTMENT OF PUBLIC SERVICES PECOS ROAD - STORM DRAIN PLAN & PROFILE STA. 48+00 TO 59+00</p>		
<p>SHEET SD OF 61 SHEETS</p>		<p>107-V1245</p>