
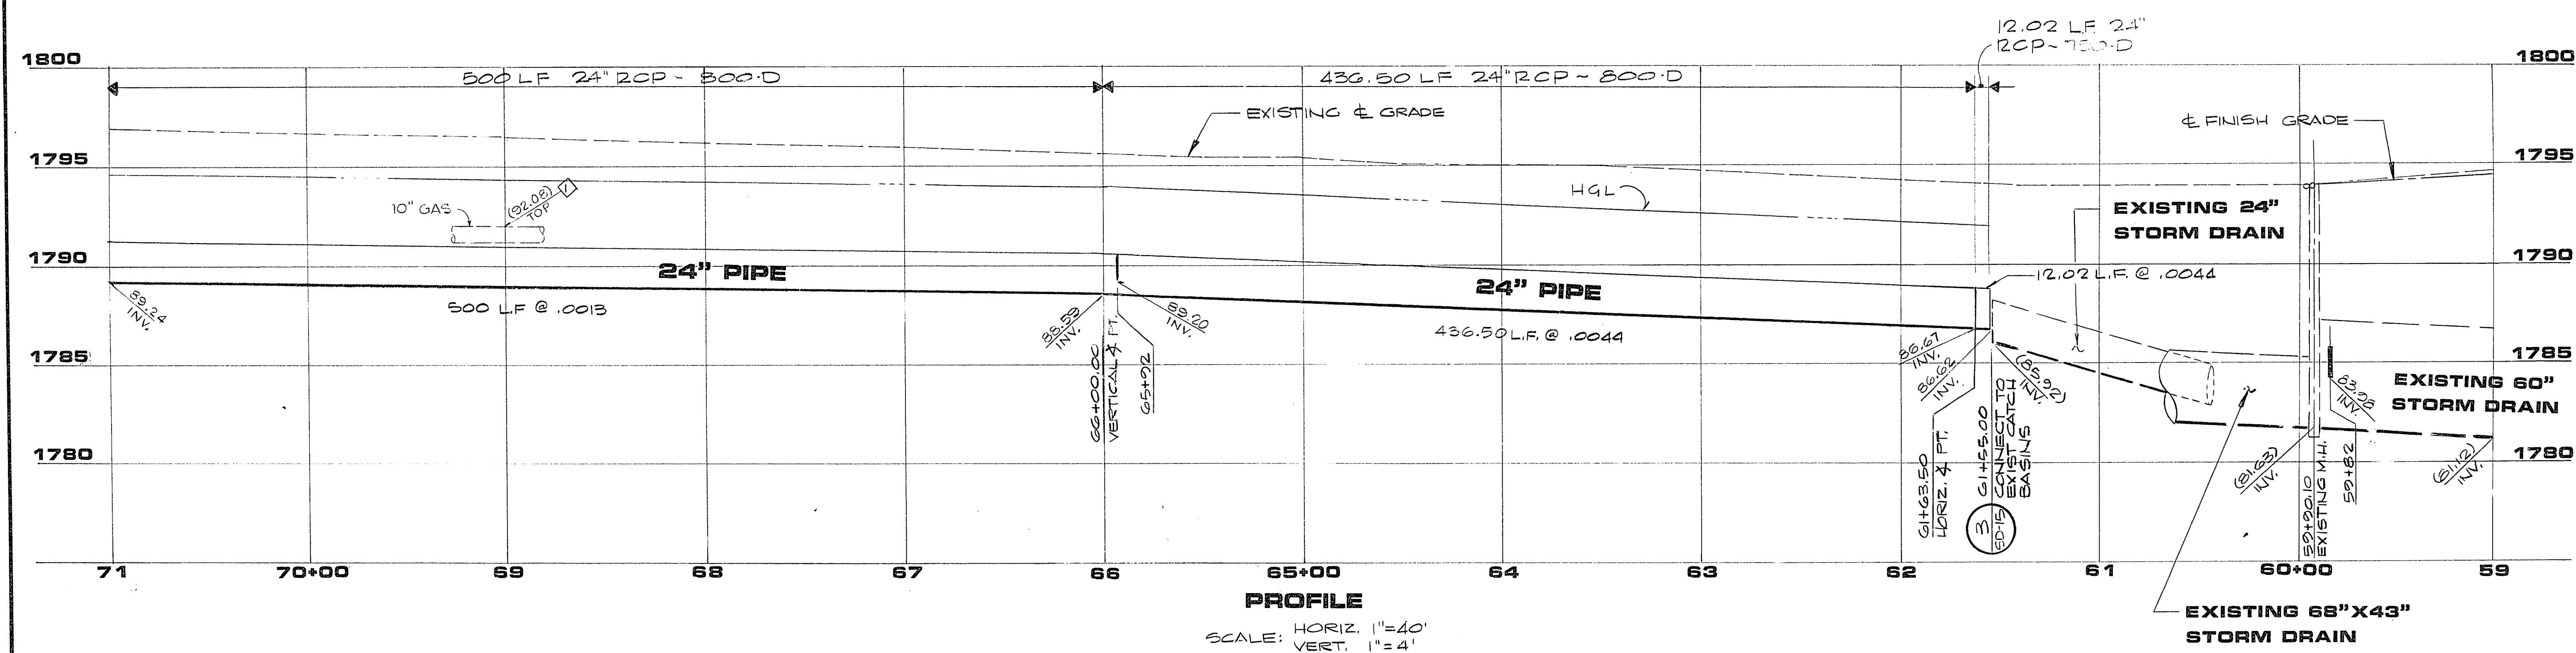
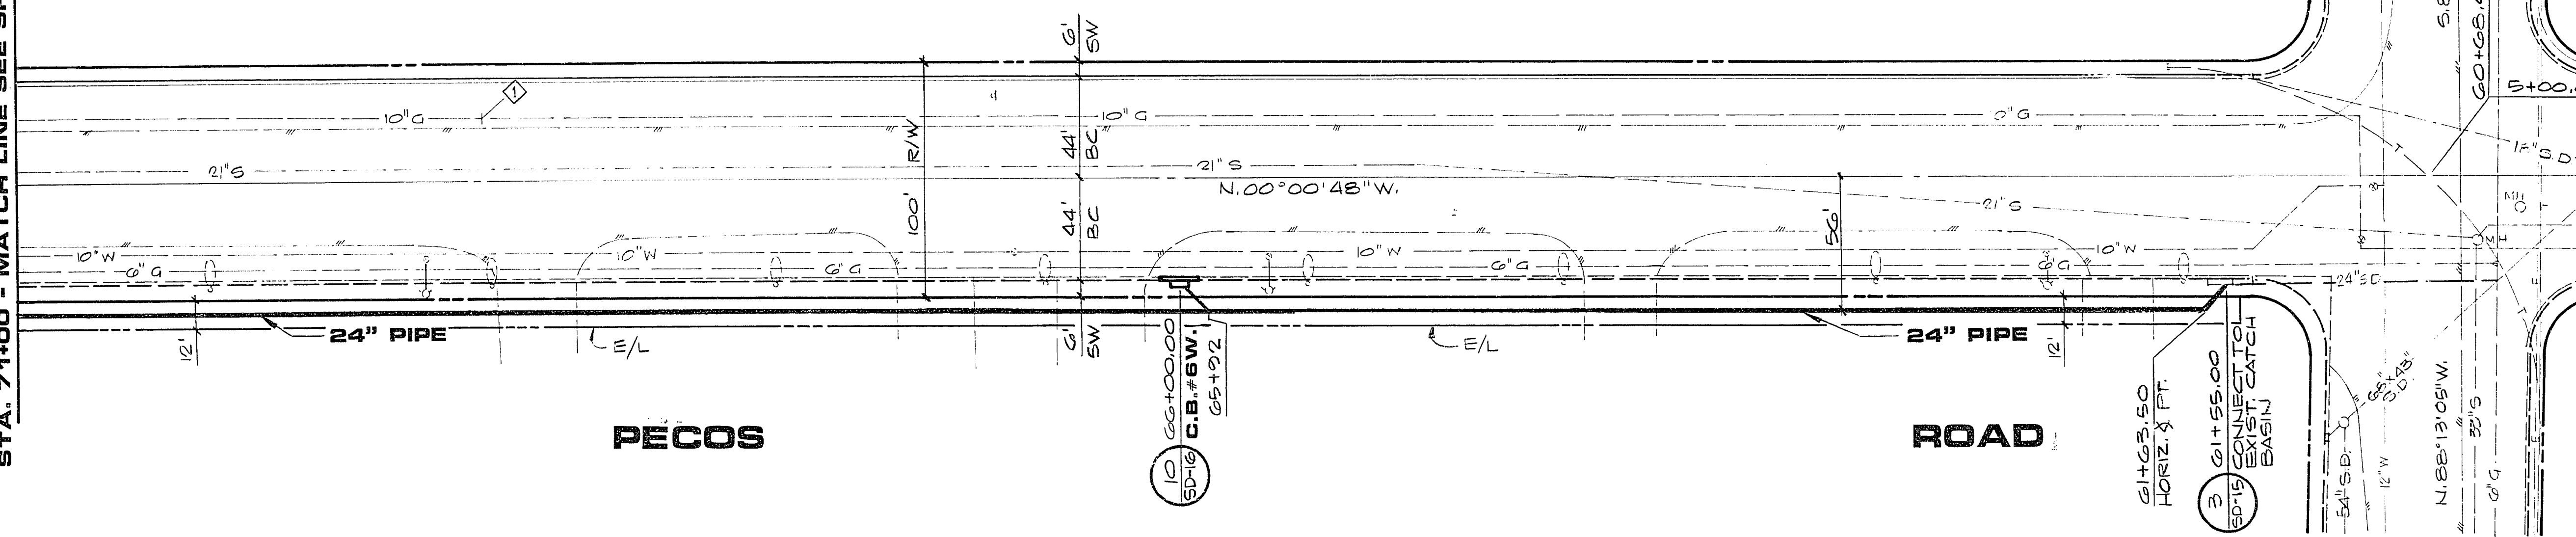


STA. 71+00 - MATCH LINE SEE SMT. SD-8


STA. 59+00 - MATCH LINE SEE SMT. SD-6

BONANZA ROAD

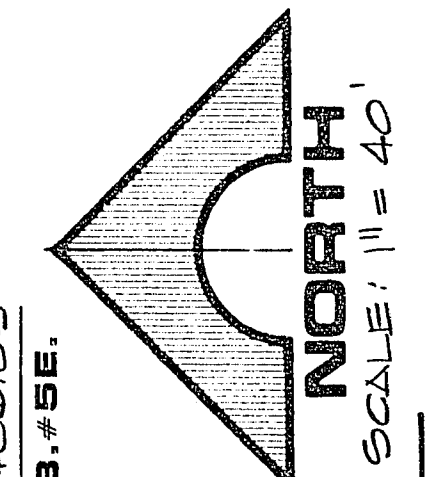

PROFILE  
SCALE: HORIZ. 1"=40'  
VERT. 1"=4'

REV	DATE	DESCRIPTION
1	04/12/1983	
2	04/12/1983	
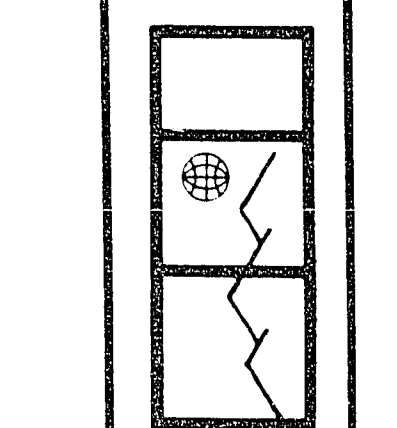

**G. C. WALLACE**  
Consulting Engineers, Inc.  
1100 East Sahara Ave. • Las Vegas, Nevada 89104 • 732-3330

DEPARTMENT OF PUBLIC SERVICES  
PECOS ROAD - STORM DRAIN  
PLAN & PROFILE STA. 59+00 TO 71+00

SHEET  
**SD**  
OF 61 SHEETS

JOB NO. 412160