
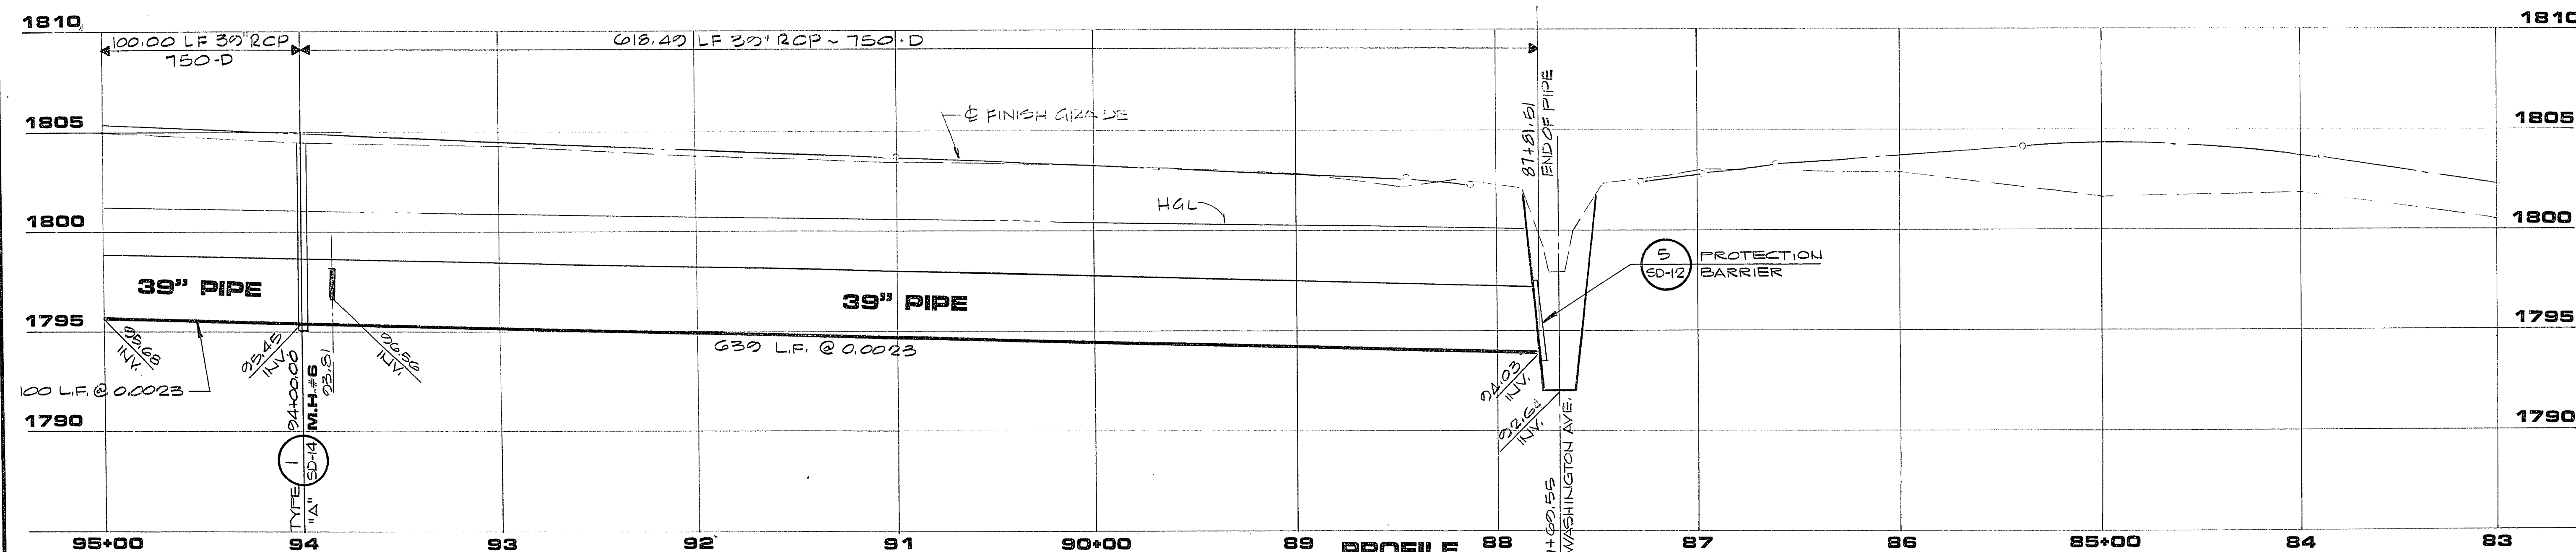


JOB NO. 412.160



STA. 95+00 - MATCH LINE SEE SHT. SD-10

STA. 83+00 - MATCH LINE SEE SHT. SD-8

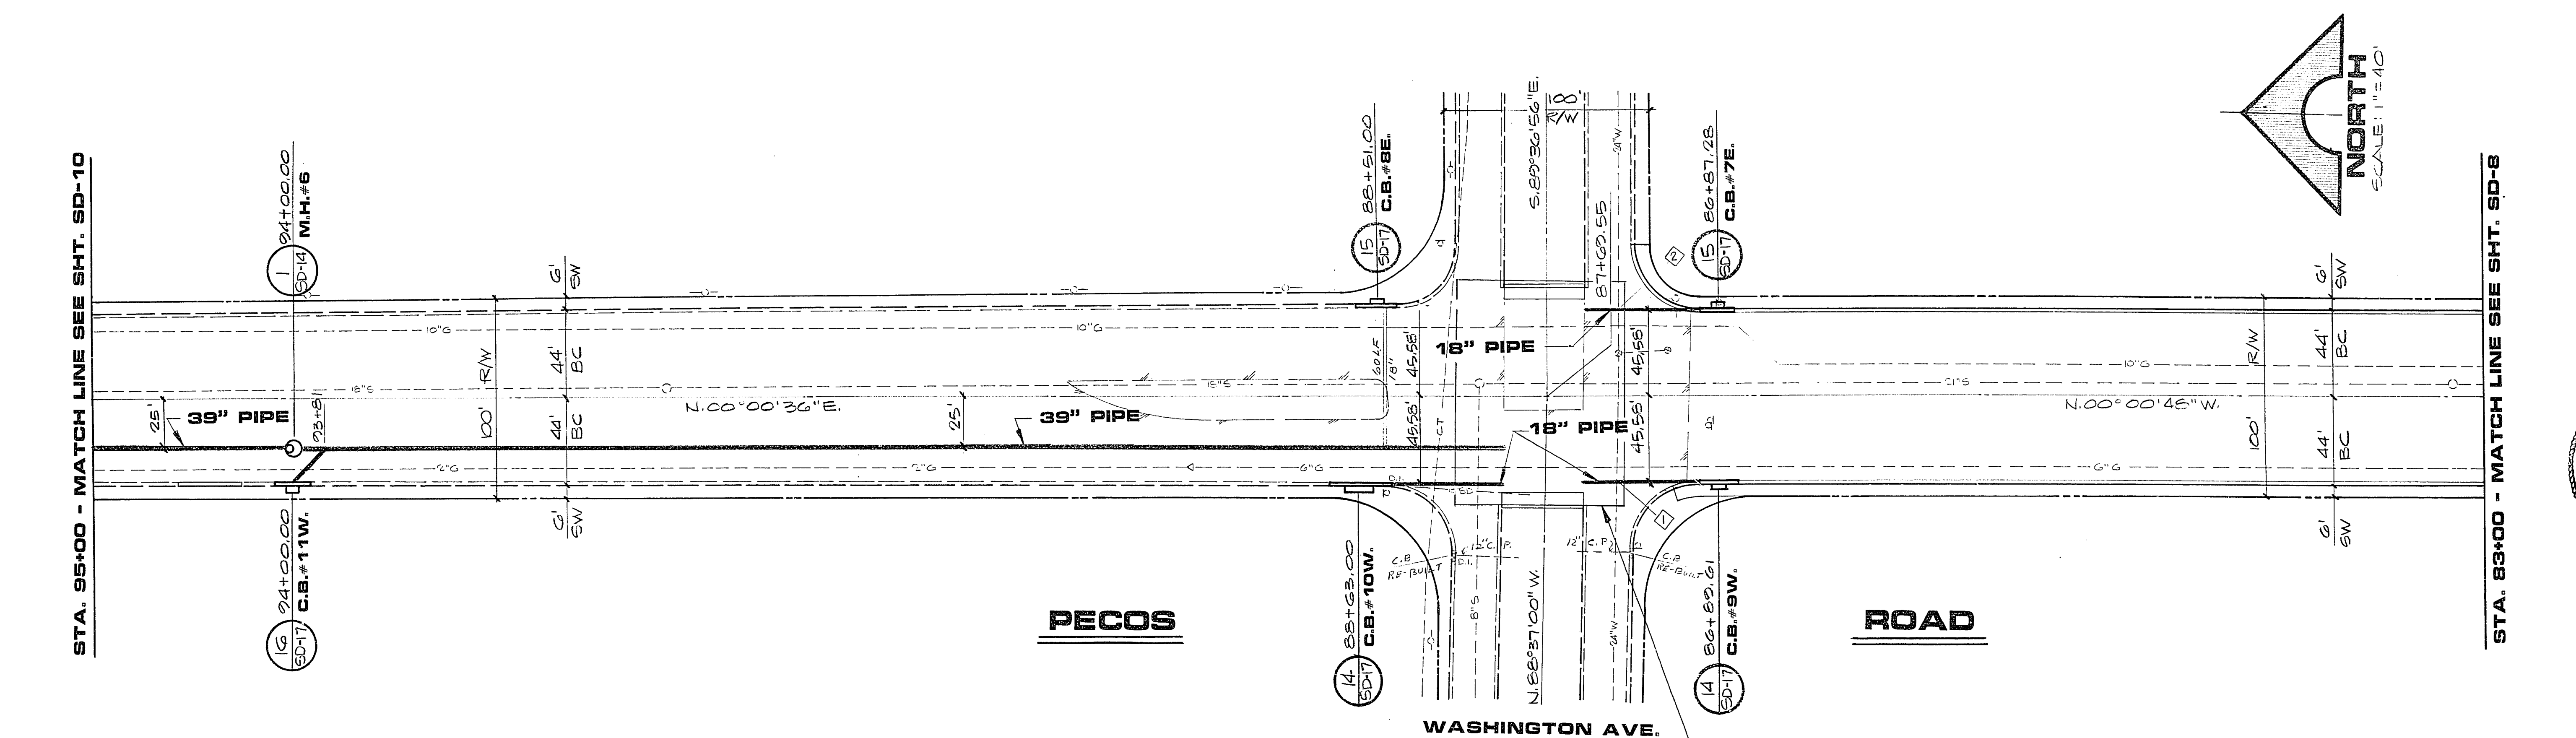

PROFILE  
 SCALE: HORIZ. 1" = 40'  
 VERT. 1" = 4'

SEE STRUCTURAL DWGS. FOR BRIDGE & APPROACH SLAB CONSTRUCTION.

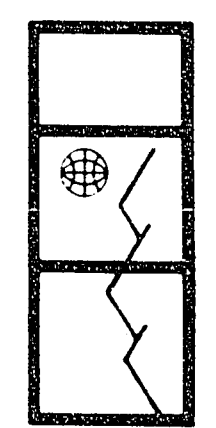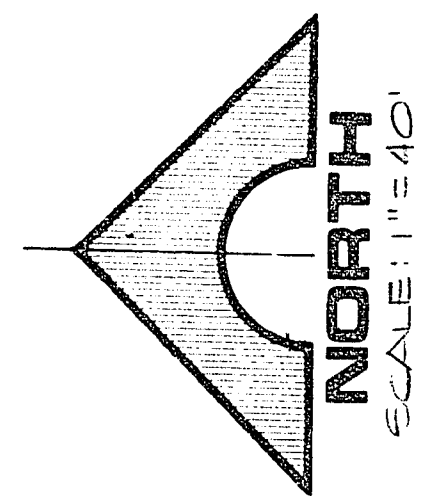

**G.C. WALLACE**  
 Consulting Engineers, Inc.  
 1100 East Sahara Ave. • Las Vegas, Nevada 89104 • 732-3330

DEPARTMENT OF PUBLIC SERVICES  
 PECOS ROAD - STORM DRAIN  
 PLAN & PROFILE STA. 83+00 TO 95+00

SHEET  
**SD**  
 OF 61 SHEETS