



165-126

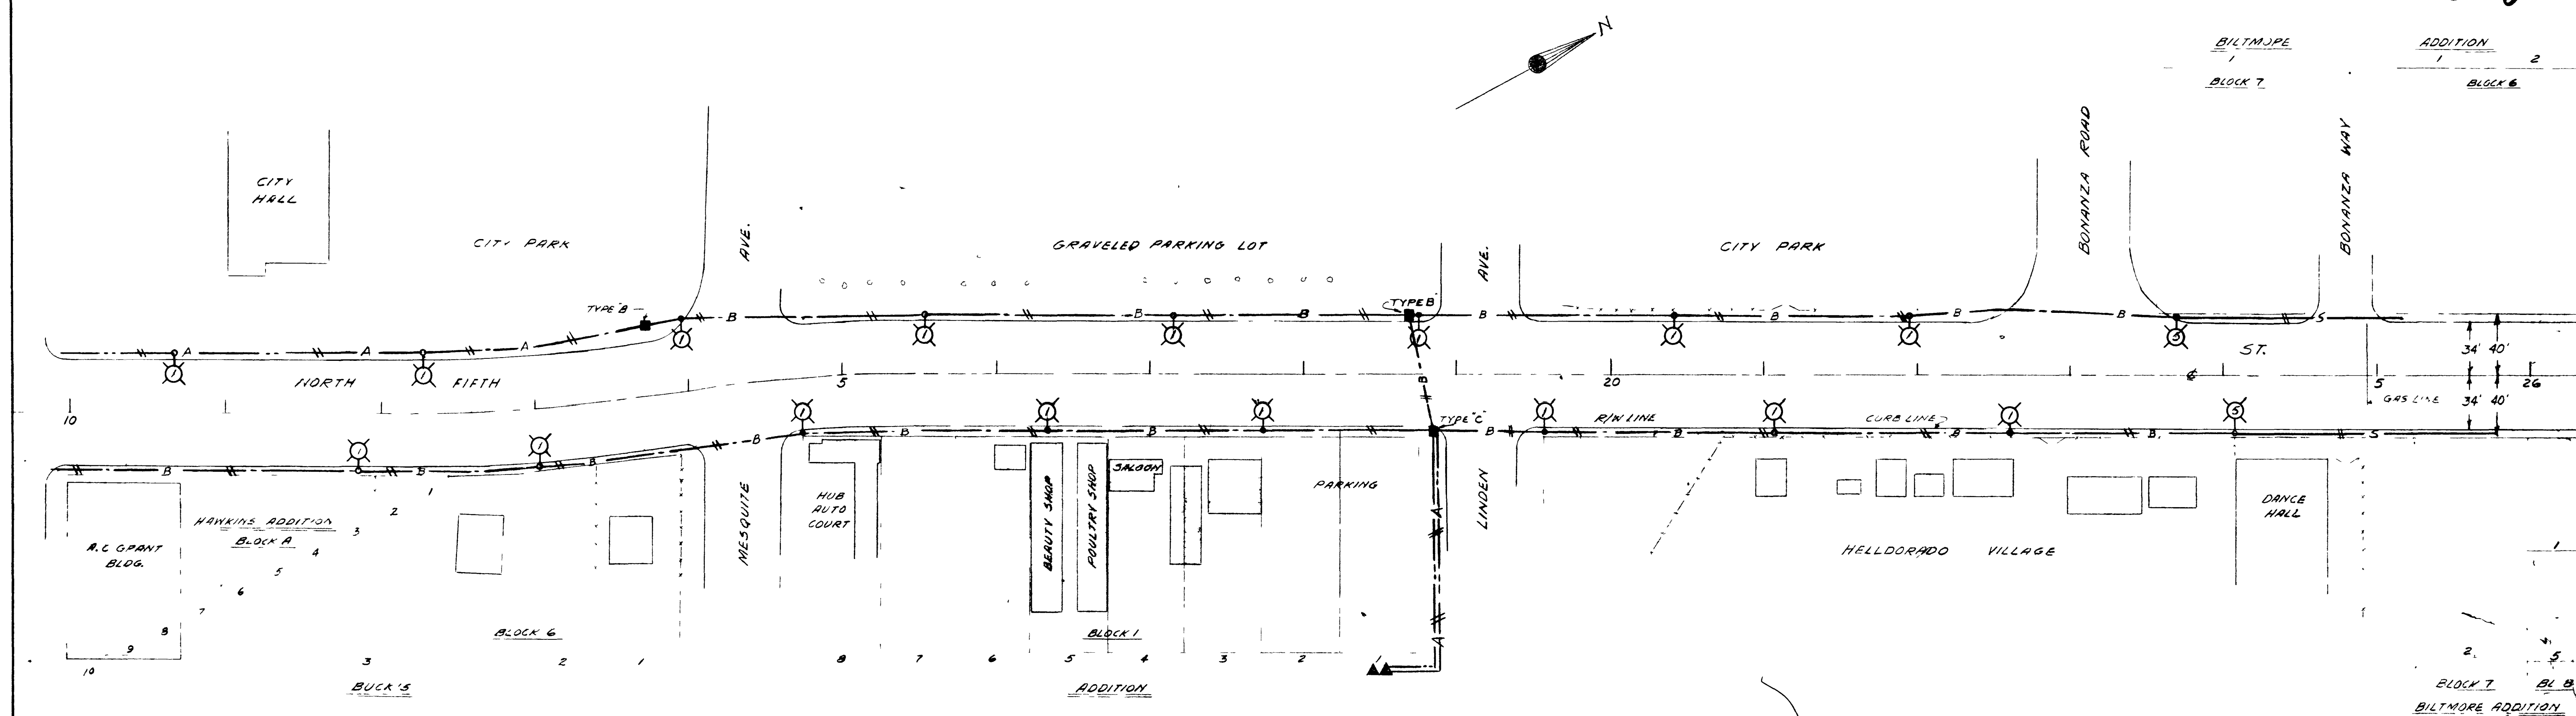

PLAN
SCALE 1"=50'

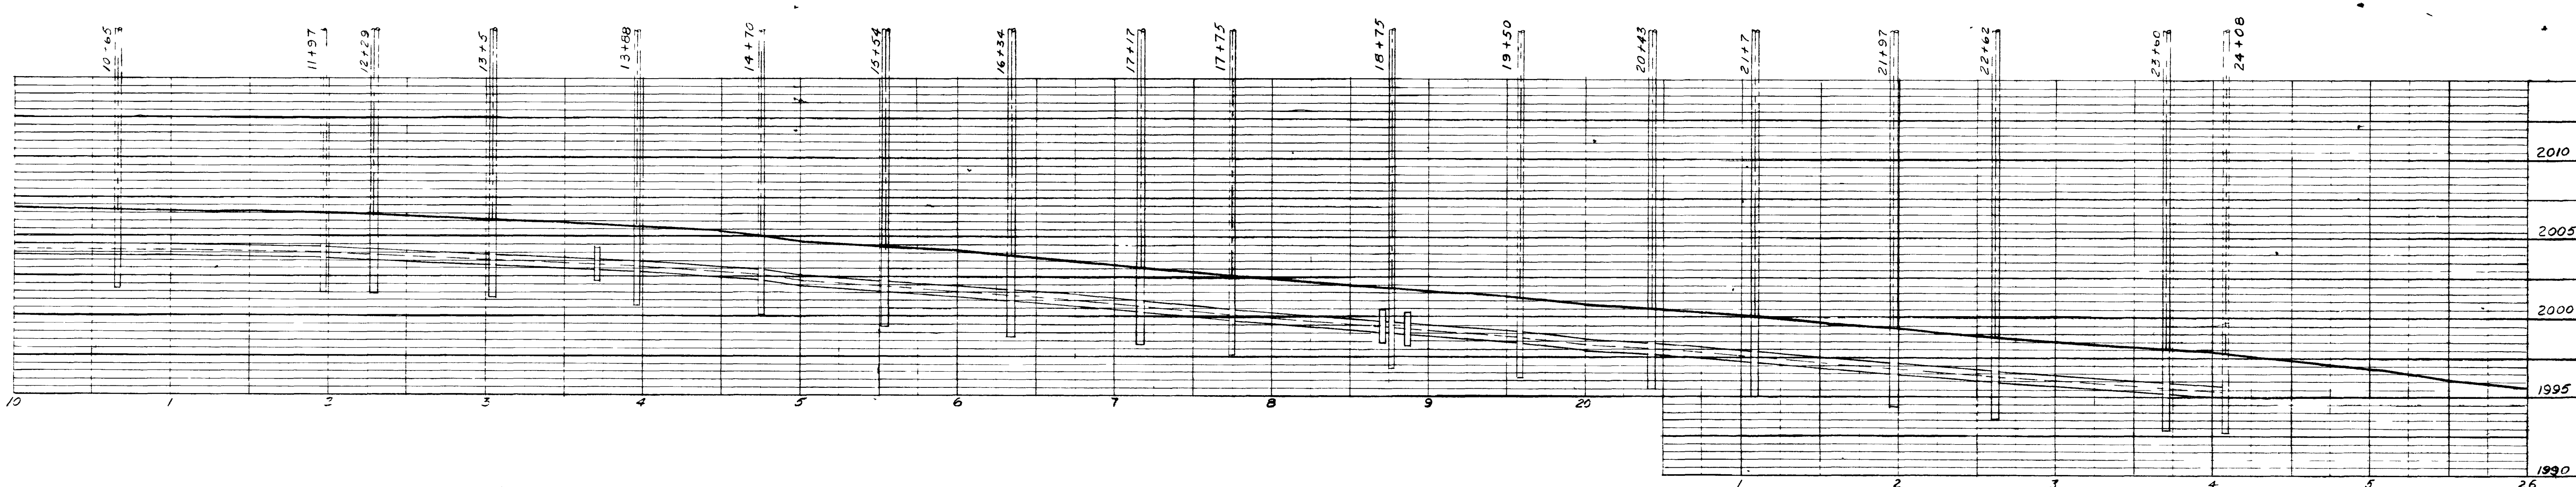

VERTICAL SCALE 1"=5'0"

HORIZONTAL SCALE 1"=50'

NO.		DATE		REVISIONS		BY	CK	PROJ.	CITY
CITY OF LAS VEGAS, NEVADA									
PLANS FOR FIFTH STREET LIGHTING ASSESSMENT DISTRICT 100-25									
SUBMITTED		APPROVED		APPROVED		CITY ENGINEER		MAYOR	
ARCHITECT/ENGINEER		CONTRACTORS		ENGINEERS		LAS VEGAS, NEVADA		DRAWING NO. LVP-2-2	
SHEET		OF		DATE		SCALE		1/3/33	
9		13							

207-V8B

