



FILE NAME: HPTD13MP.DWG

43384

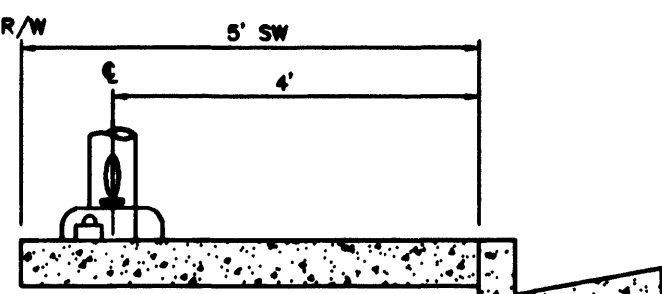

PUBLIC STREET LIGHT DETAIL
TYPICAL

44287

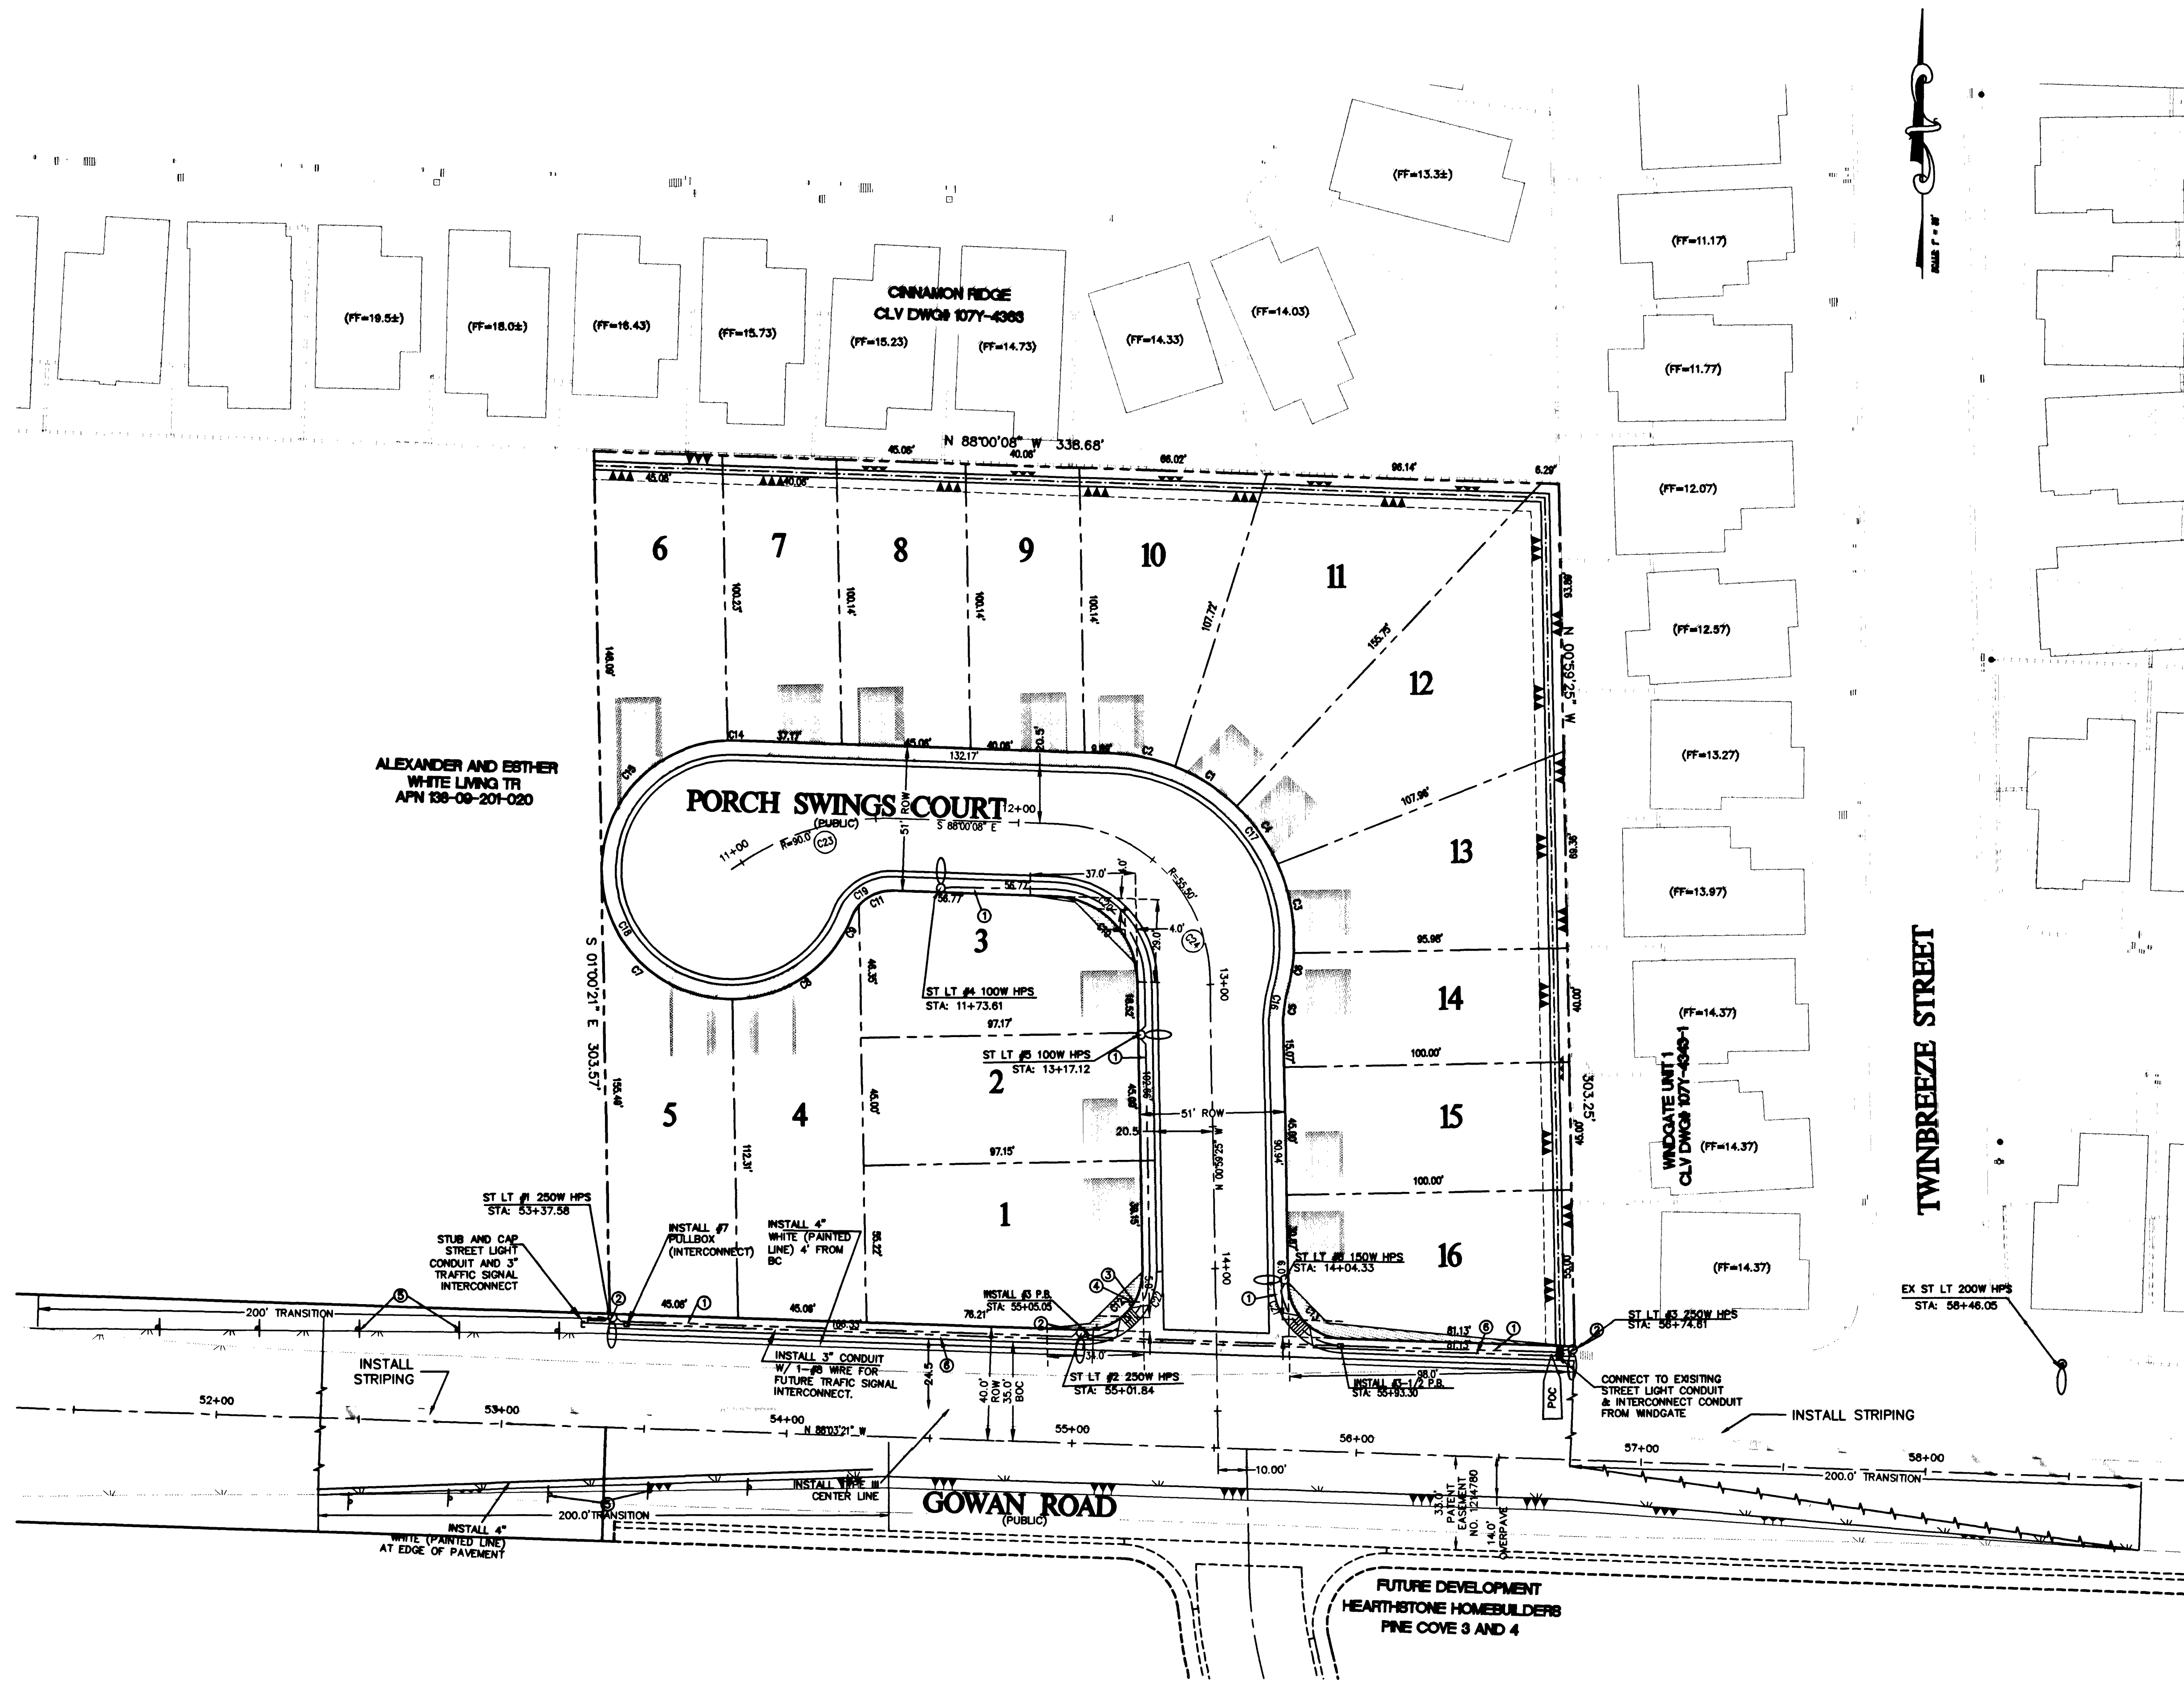

BENCHMARK


CITY OF LAS VEGAS BENCHMARK 9LV00-8E4
RIVET AND PLATE IN TOP OF CURB @ NW CORNER OF
GOWAN & DURANGO
NAVD88 ELEVATION= 739.1022 METERS (2424.87 FT)

BASIS OF BEARING

N88°04'50\"W - BEING THE SOUTH LINE OF THE
SOUTHWEST QUARTER OF THE NORTHWEST QUARTER OF
SECTION 9, TOWNSHIP 20 SOUTH, RANGE 60 EAST,
M.D.M., COUNTY OF CLARK, STATE OF NEVADA, AS
SHOWN ON THAT CERTAIN FINAL PLAT RECORDED IN
BOOK 97 OF PLATS ON PAGE 54, OFFICIAL RECORDS OF
SAID COUNTY.

SCALE

GRAPHIC SCALE

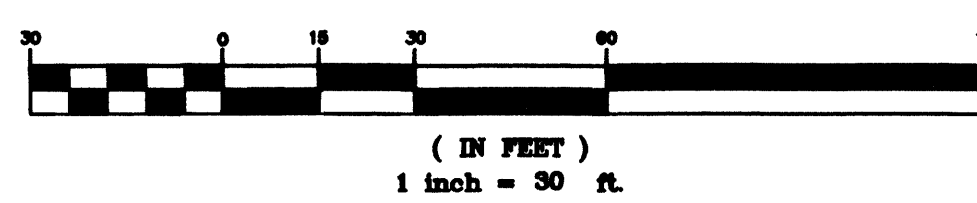

LEGAL DESCRIPTION

THE SOUTHEAST QUARTER (SE 1/4) OF THE
SOUTHWEST QUARTER (SW 1/4) OF THE
SOUTHWEST QUARTER (SW 1/4) OF THE
NORTHWEST QUARTER (NW 1/4) OF SECTION 9,
TOWNSHIP 20 SOUTH, RANGE 60 EAST, M.D.M.
APN 138-09-201-021 & 138-09-201-022


CONSTRUCTION NOTES

- 2" STREET LIGHT CONDUIT 705 LF
- INSTALL R8-3A "NO PARKING" POSTED ON ST LT 3 EA
- INSTALL R1-1 WITH (2) 9" D3's 1 EA
- INSTALL W14-2P "NO OUTLET" 1 EA
- INSTALL W1-8'S 35' O.C. 11 EA
- 3" TRAFFIC SIGNAL INTERCONNECT 705 LF
CONDUIT W/ 1-#8 WIRE
CONDUIT TO HAVE 45 DEGREE RIGID BENDS
(PVC OVER STEEL)
- 100W HPS LUMINAIRE STREET LIGHT 2 EA
- 150W HPS LUMINAIRE STREET LIGHT 1 EA
- 250W HPS LUMINAIRE STREET LIGHT 2 EA


LEGEND

- EXISTING DOUBLE MAST ARM STREET LIGHT
150 W HPS STREET LIGHT
- 8" YELLOW TYPE I CENTERLINE
4" SOLID WHITE EDGE LINE
SIGN WITH POST
ST LT AND TRAFFIC INT CONDUIT
REFER TO CONSTRUCTION NOTES
FOR DETAILS

KEY MAP

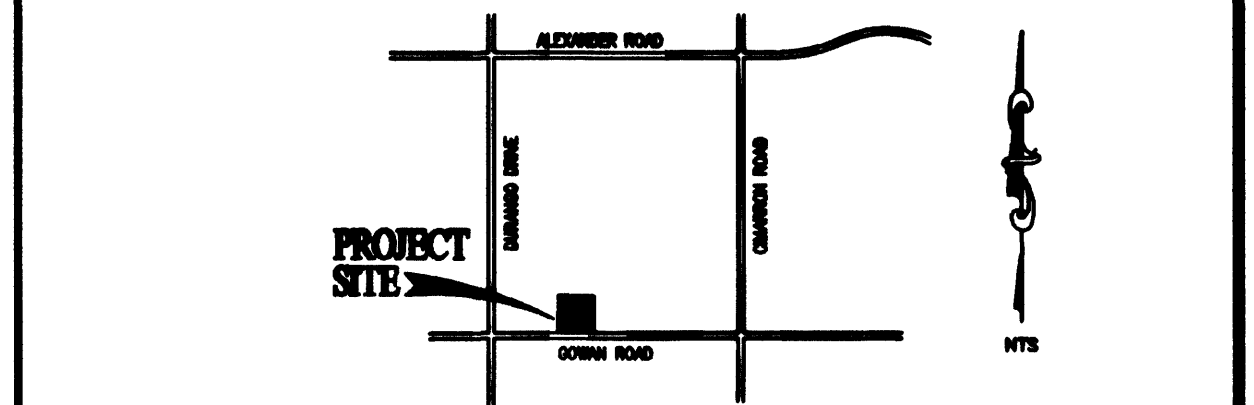

VICINITY MAP

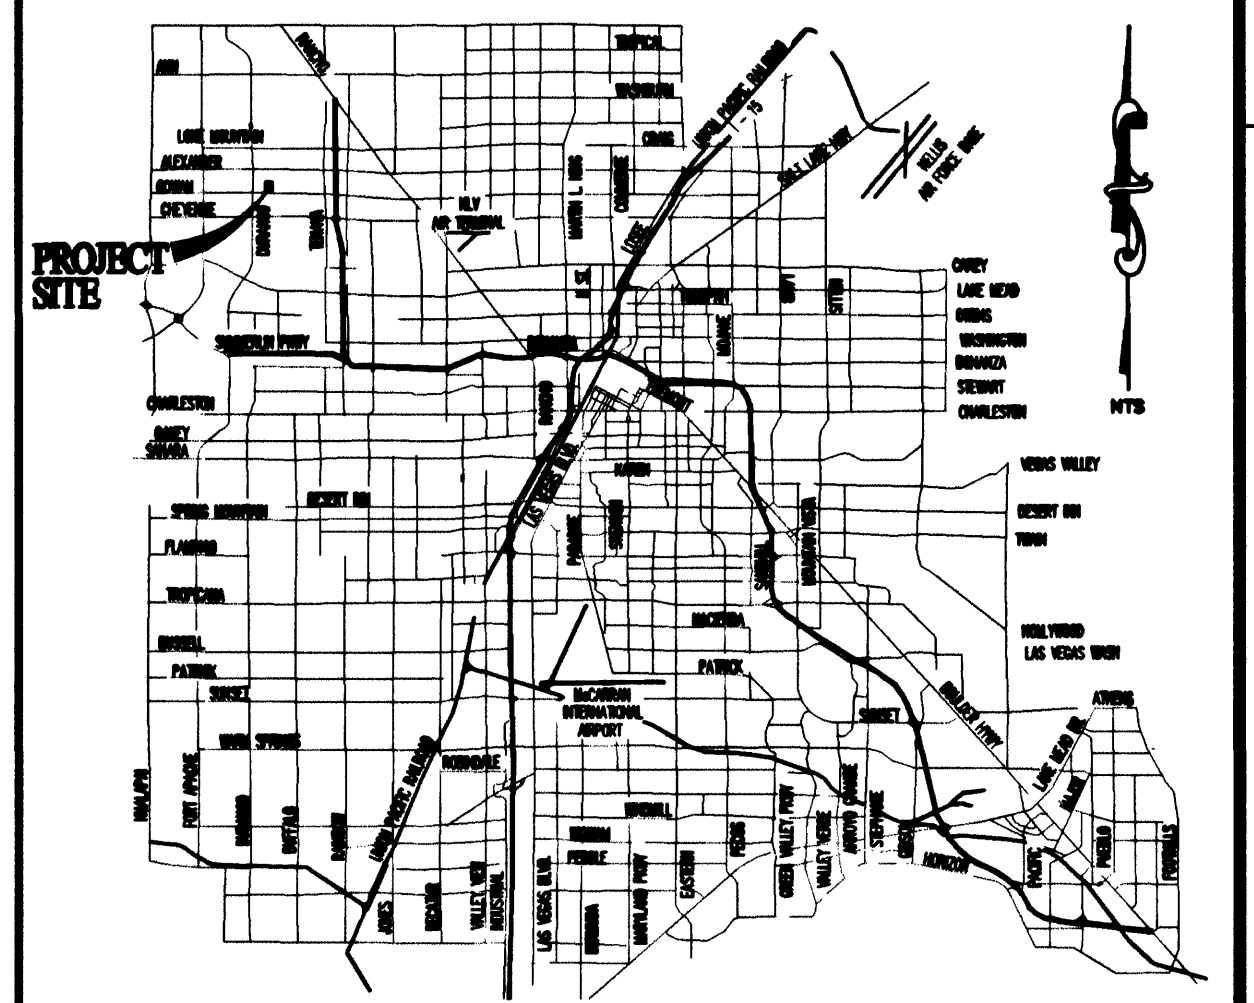

ABBREVIATIONS

AC	ASPHALTIC CONCRETE	RCP	REINFORCED CONCRETE PIPE
BC	BACK OF CURB	RT	RIGHT
BOP	BACK OF CURB RADIUS	ROW	RIGHT-OF-WAY
BVC	BEGINNING OF VERTICAL CURVE	SS	SANITARY SEWER
BM	BENCHMARK	SW	SIDEWALK
BW	BOTTOM OF RETAINING WALL	STA	STATION
BWV	BACKWATER VALVE	STD	STANDARD
CL	CABLE TELEVISION	STL	STREETLIGHT
CLV	CENTERLINE	SVZ	SIGHT VISIBILITY ZONE
CC	CLARK COUNTY	TC	TOP OF CURB
CD	CLEAR CUT	TEL	TELEPHONE
CY	CUBIC YARD	TW	TOP OF RETAINING WALL
DI	DROP INLET	TYP	TYPICAL
DG	DESIGN GRADE	VC	VERTICAL CURVE
EP	EDGE OF PAVEMENT	VOL	VALLEY OUTLET
EC	END OF CURVE	WCP	WITHEED CLAY PIPE
ELEC	ELECTRICAL	W	WATER
EX	EXISTING	WM	WATER METER
FG	FINISH GRADE		
FF	FINISH FLOOR ELEVATION		
FT	FEET		
FL	FLOW LINE		
GB	GRADE BREAK		
HP	HIGH POINT		
INT	INVERT		
LVF	LOWER FINISH FLOOR ELEVATION		
LZ	LINEAR FEET		
LWVWD	LAS VEGAS VALLEY WATER DISTRICT		
MANH	MANHOLE		
MAX	NOT TO SCALE		
MN	MINIMUM		
MTS	NOT TO SCALE		
OH	OVERHEAD		
PI	POINT OF INTERSECTION		
PIC	POINT OF REVERSE CURVE		
PC	POINT OF CURVE		
PT	POINT OF TANGENCY		
PPC	POINT OF COMPOUND CURVE		
PP	POWER POLE		
PL	PROPERTY LINE		
PB	PULL BOX		
R	RADIUS		
RCP	REINFORCED CONCRETE BOX		

Call Two Working Days
Before You Dig

Dig|Safety. Dig|Safety
1-800-227-2600

HEARTHSTONE HOMEBUILDERS

PINE COVE II SUBDIVISION



DATE: 04.16.02
SCALE: 1"=30'
JOB NO: HRT-01-03
DESIGNED BY: RMM
DRAWN BY: RMM
SHEET NAME: TR1
SHEET: 2074-4714
8 OF 8