


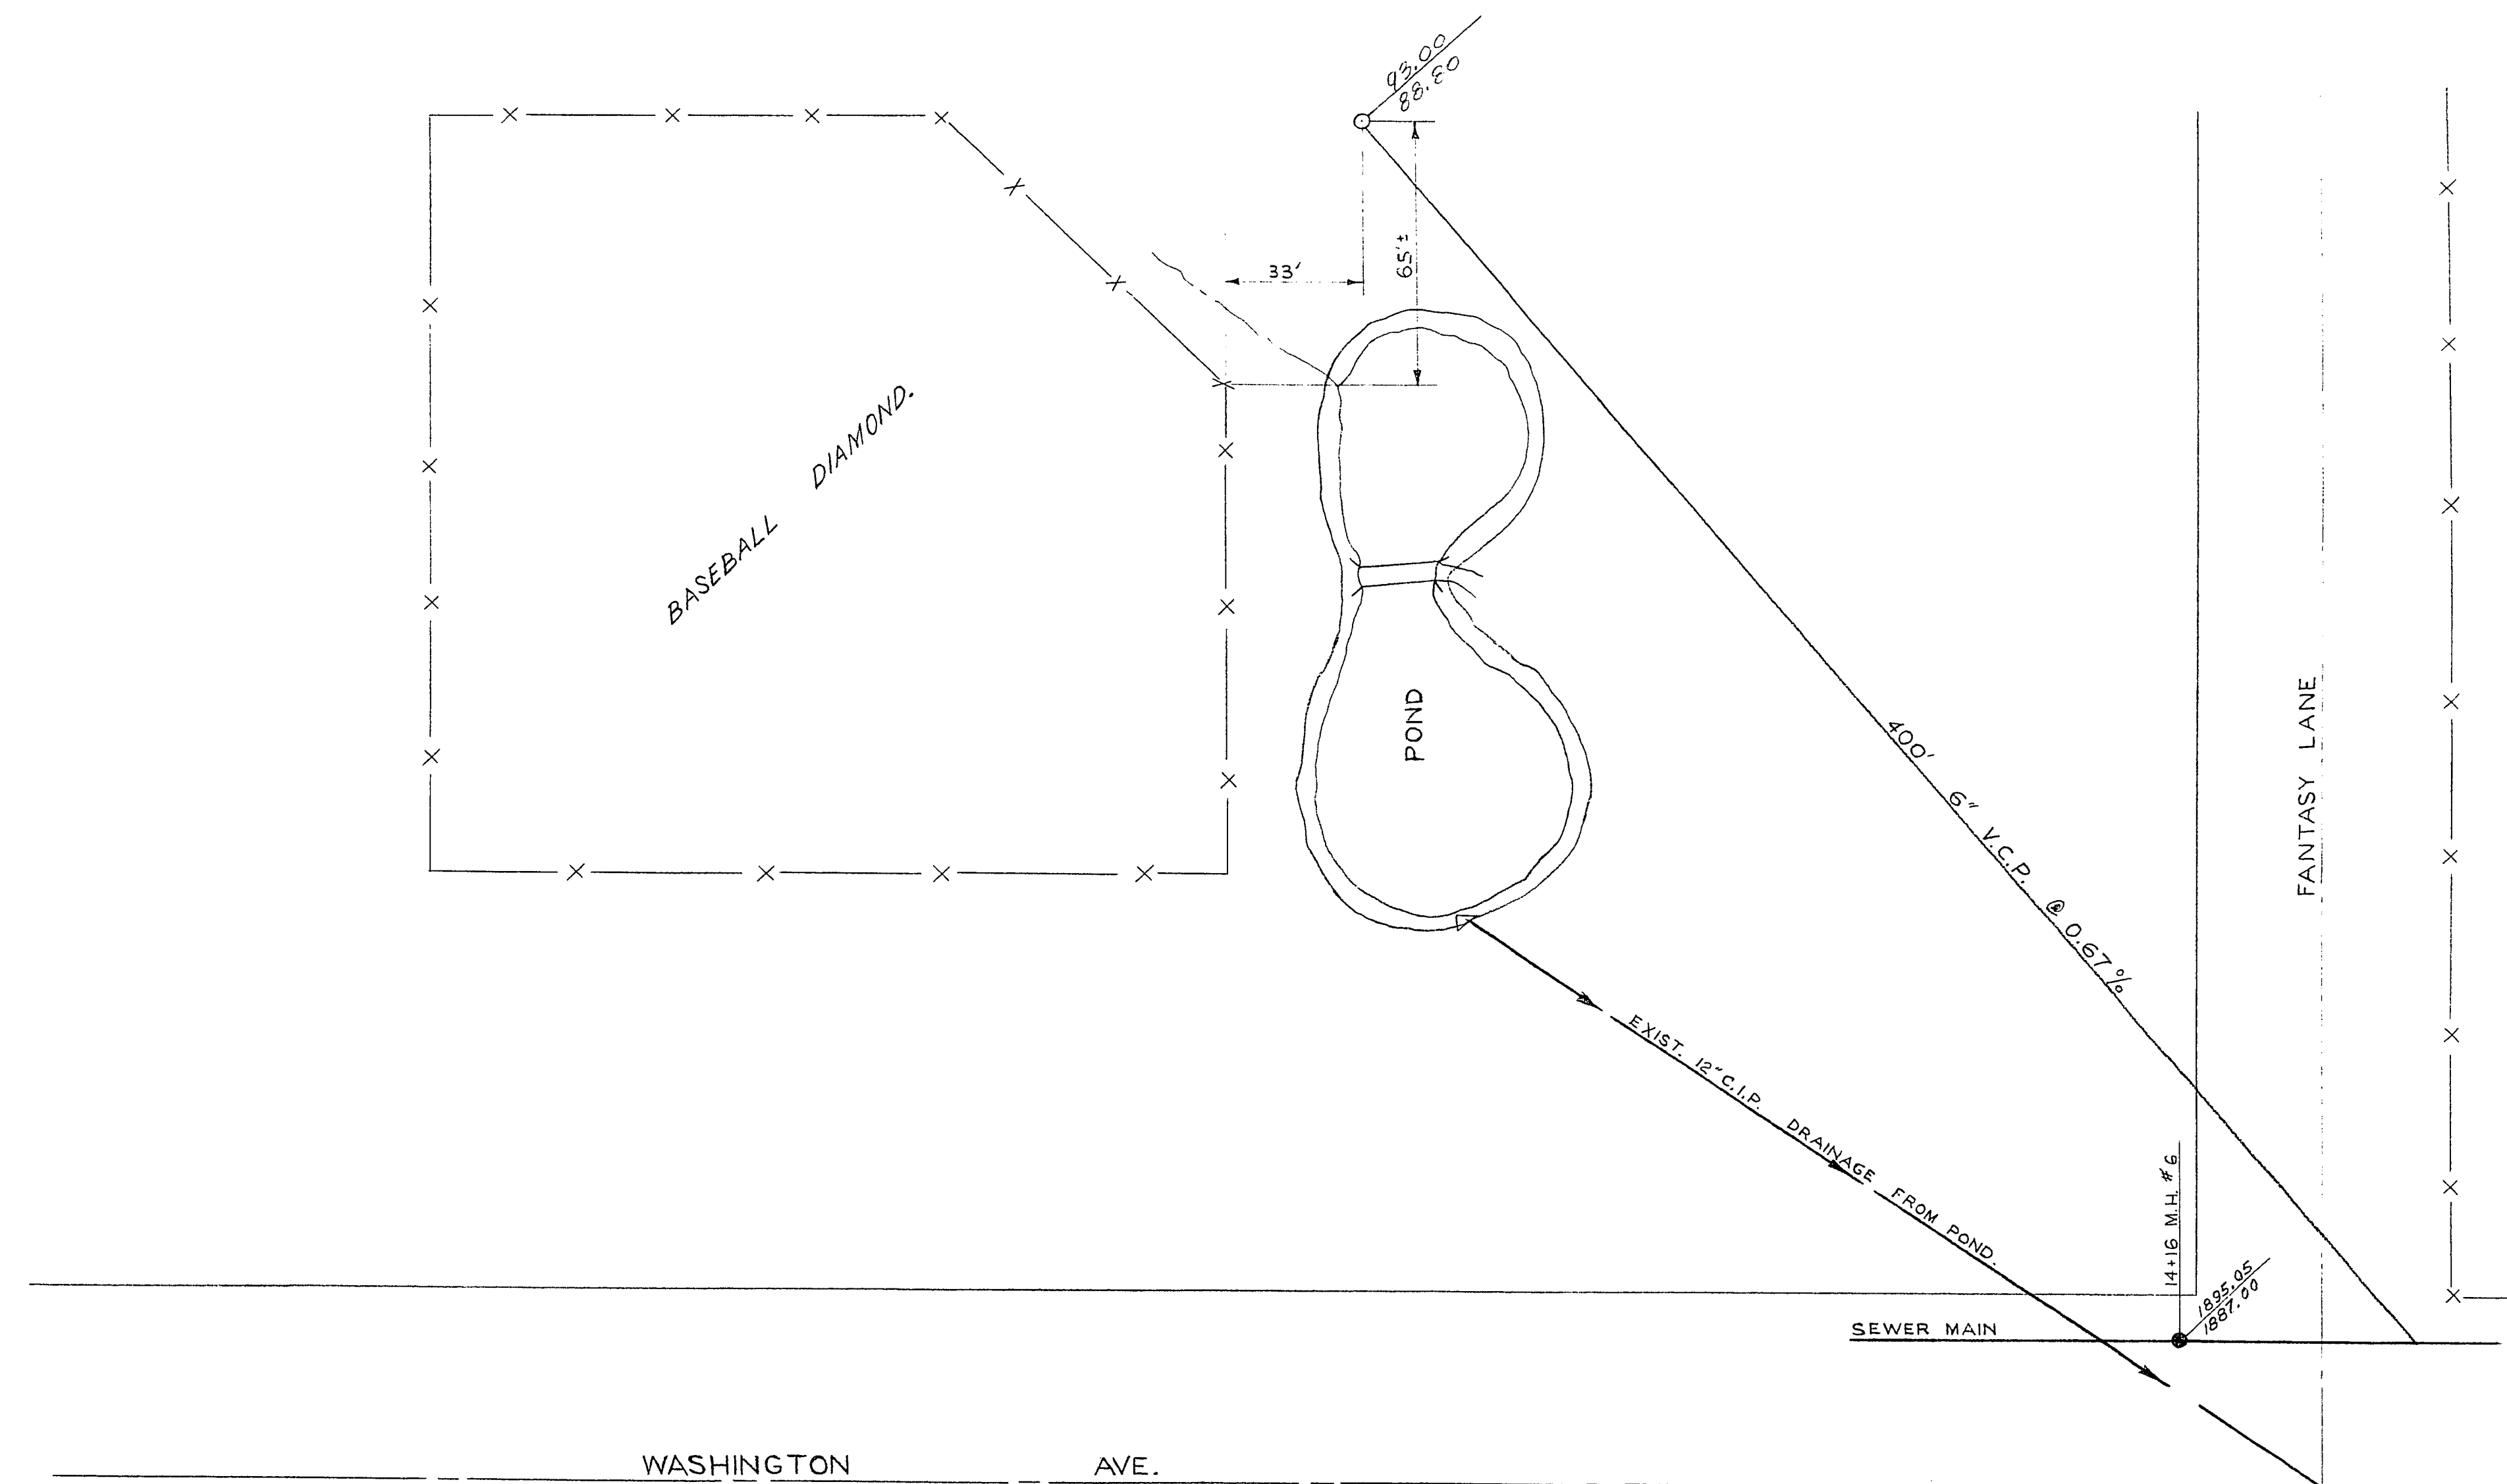

CITY OF LAS VEGAS NEVADA ENGINEERING DEPT.		
PROPOSED FANTASY PARK SEWER LINE		
DES. <i>H.S.</i>	DATE	SC. (H) 1" = 30'
DR. H. SOBEL	JAN. 9. 61	SC. (V)
CKD.		P.J.G. NO.
APPROVED BY CITY ENGR. <i>[Signature]</i>		DRAWING NO. 307-V263