


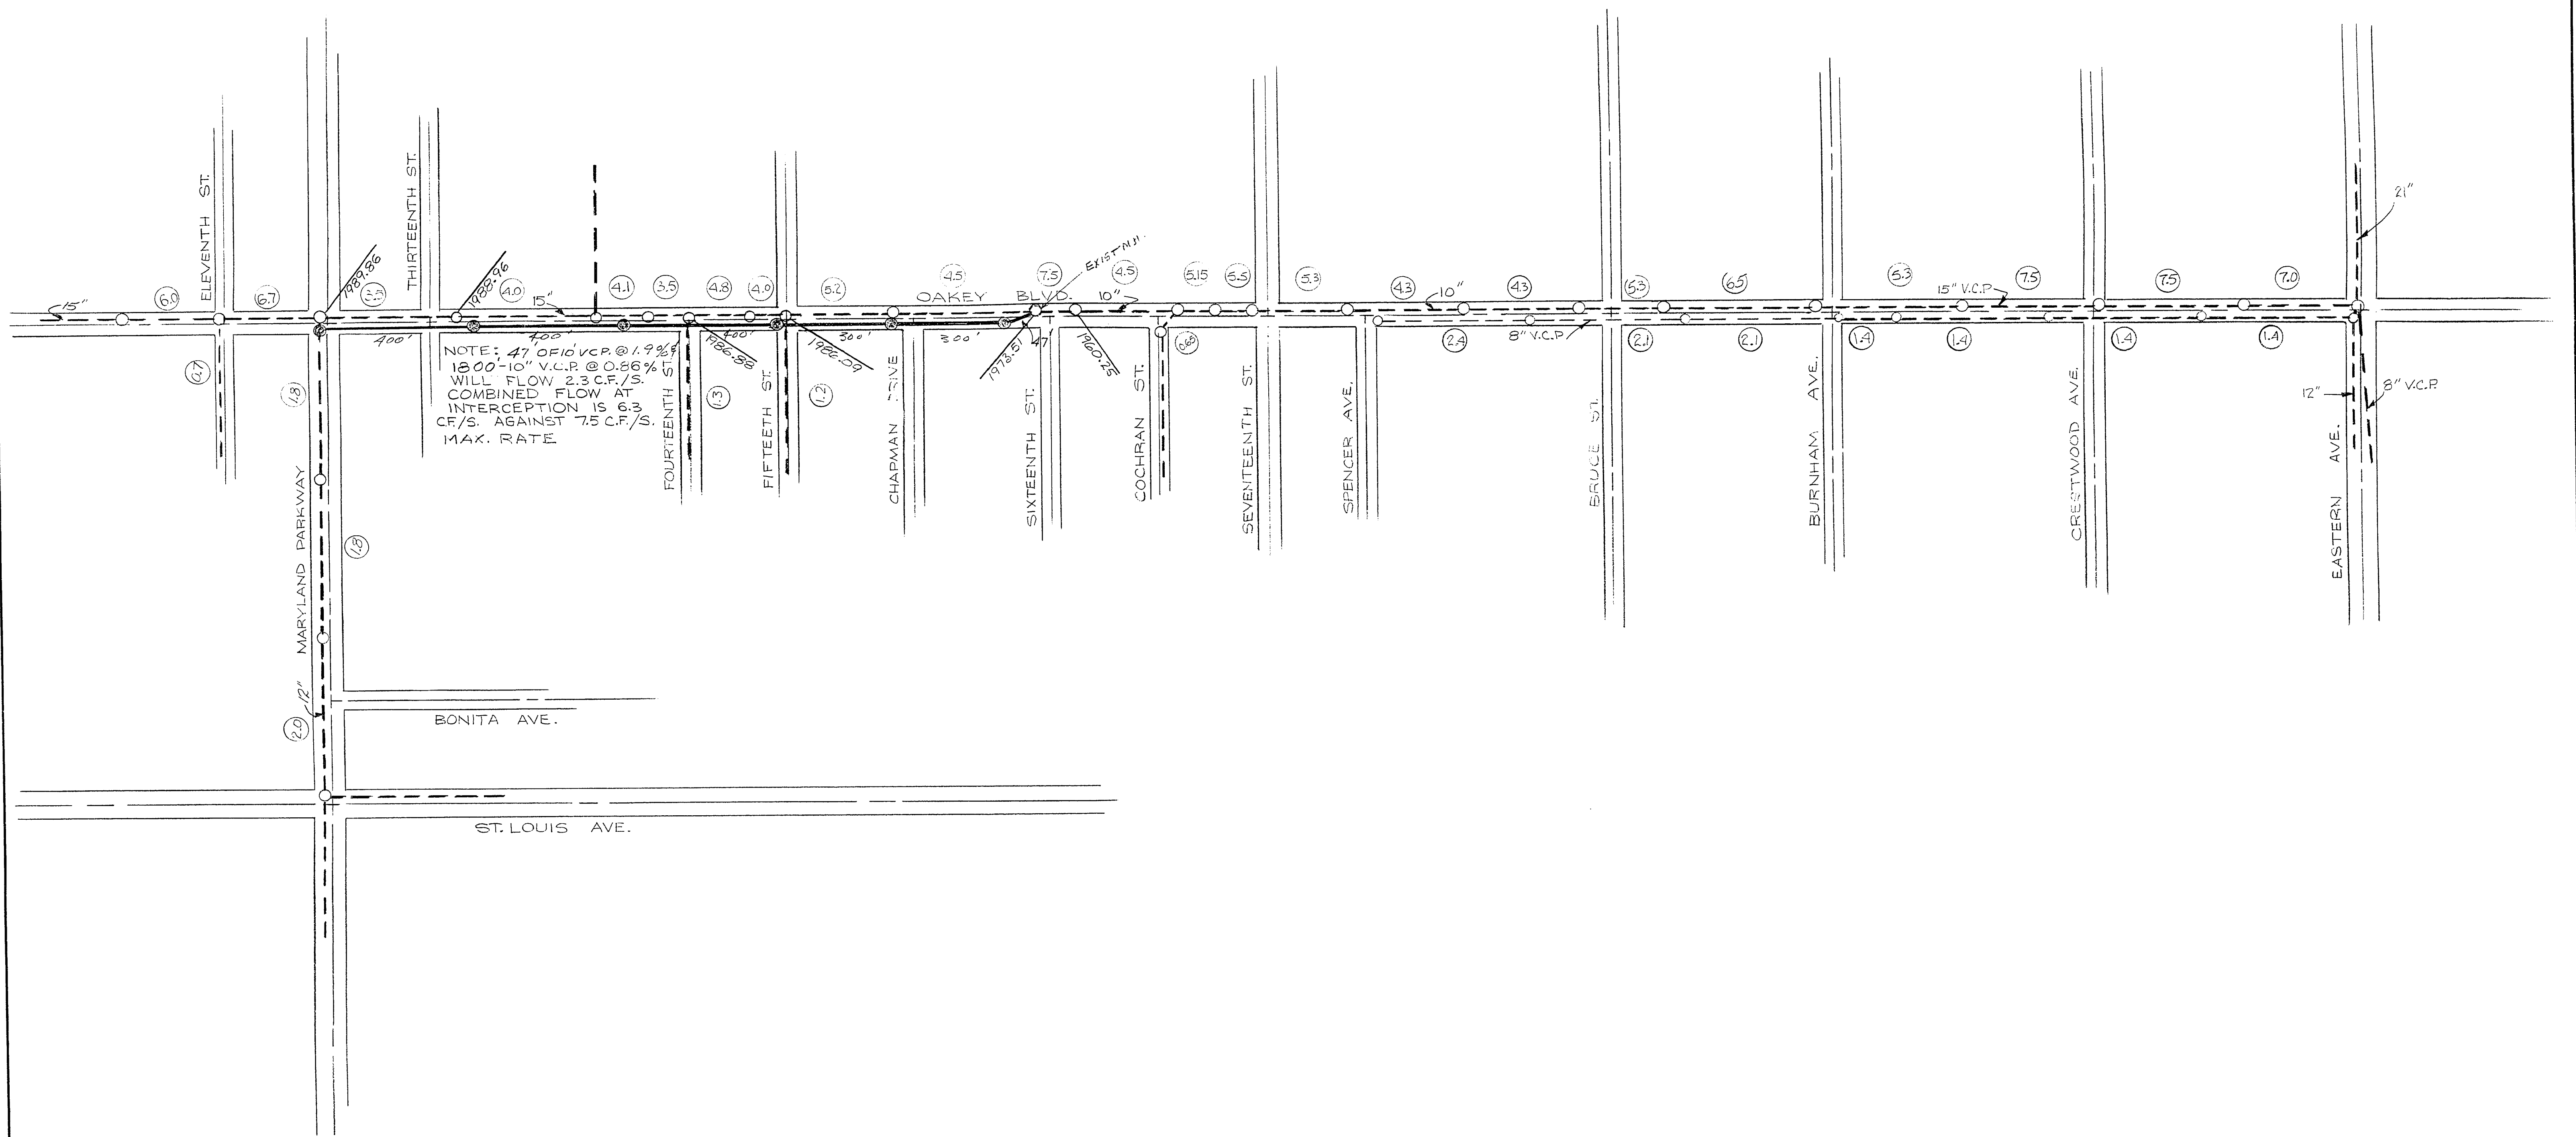

LEGEND

- ⊙ — MAXIMUM RATE OF FLOW IN CUBIC FEET PER SECOND
- — — — EXISTING SEWER
- ⊙ — — — PROPOSED SEWER BY-PASS

CITY OF LAS VEGAS NEVADA ENGINEERING DEPT.			
PROPOSED SEWER BY-PASS LINE - OAKLEY BLVD. 16TH ST.			
DES.	DATE	SG. (H) 1" = 200'	
DR. GRIFFIN	7-20-62	SG. (M)	
CKD.	7-11-62	T. BK. NO.	
APPROVED BY CITY ENGR.	12-31-62	P.J.O. NO.	
		DRAWING NO.	
		307 V-307	