


Park West Land Development Co.
 CITY OF LAS VEGAS
 CLARK COUNTY, NEVADA

SEWER PLAN

SCALE 1" = 50.00'

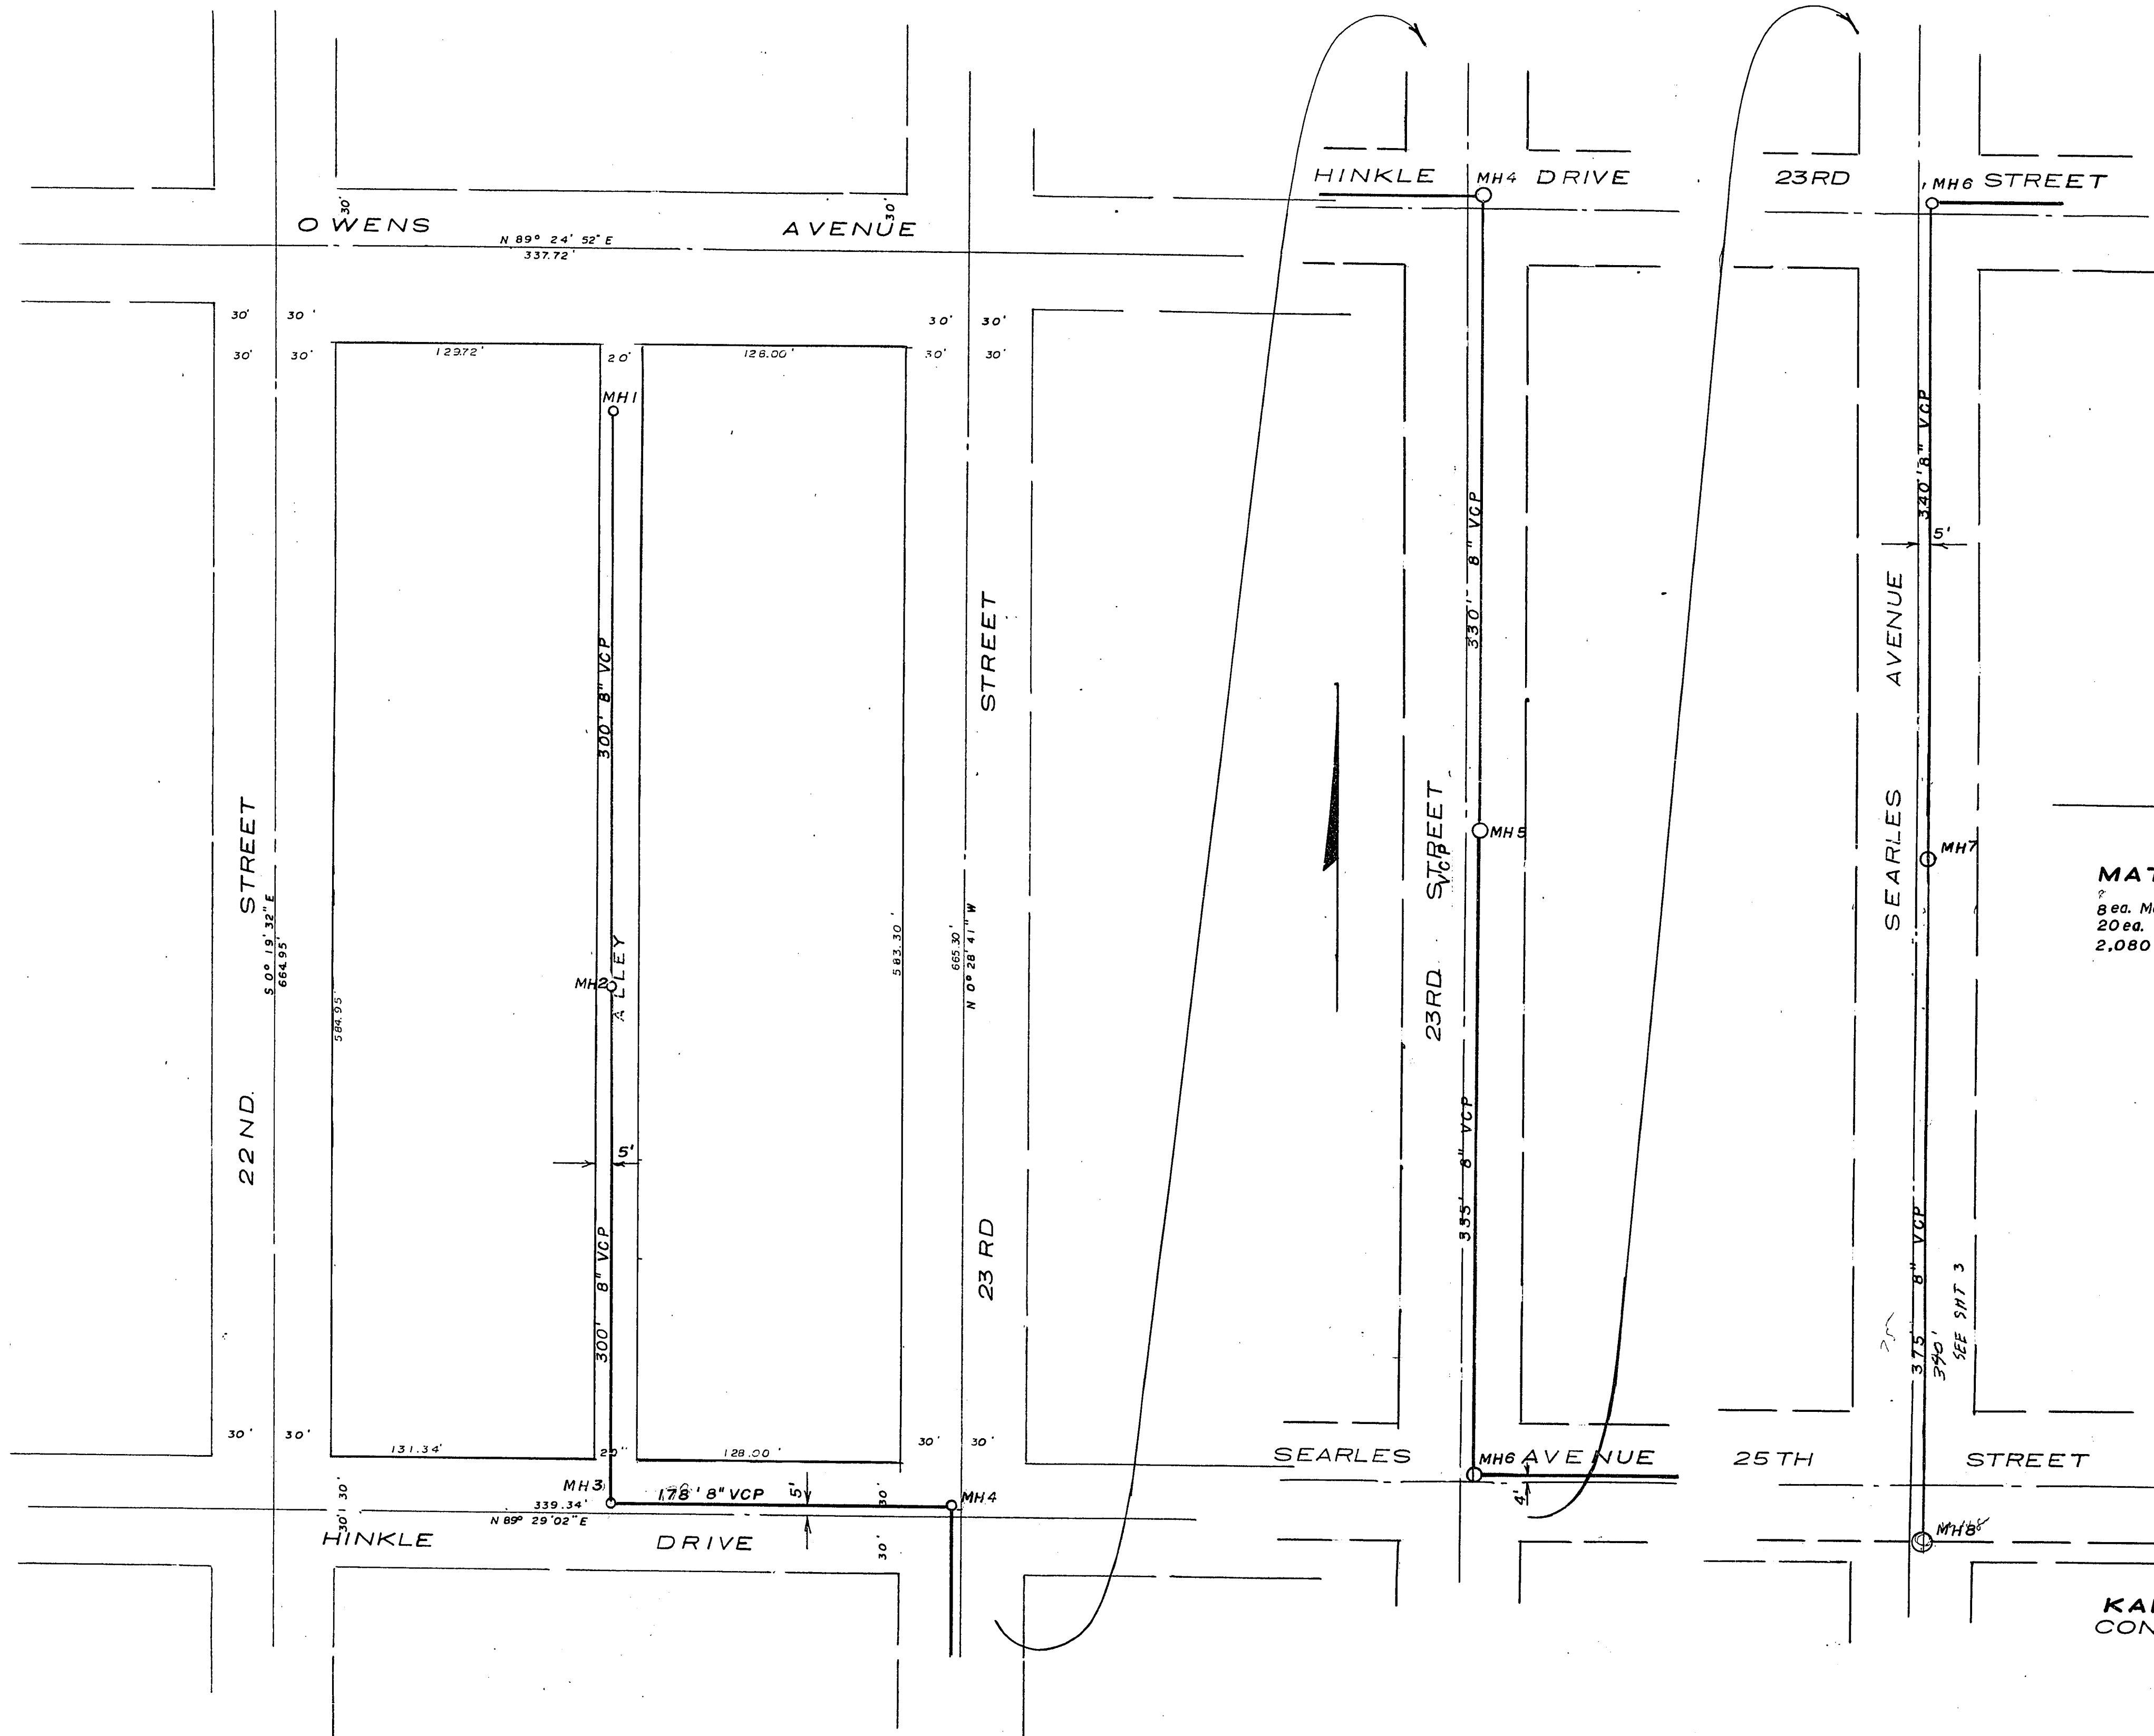

MATERIALS LIST

- 8 ea. Manholes
- 20 ea. Sewer Services
- 2,080 lin. ft. 8" VCP

KARSTEN T. BRONKEN
 CONSULTING ENGINEERS

Pl. Contn 10-12-62
V.B. Williams 10/15/62

307-V.312

16-1-66 103