

Peccole West Sewer (BUFFALO DR. TO RAMPART)


CAUTION
These are energized **3 1/2 IN 4" C** a NPC, qualified representative must be present during construction in or around this equipment. CALL 657-4117 for an appointment-48 hours prior.

CAUTION
These are energized **3-1000 VAC** a NPC, qualified representative must be present during construction in or around this equipment. CALL 657-4117 for an appointment-48 hours prior.

CAUTION
These are energized **3-1000 VAC** a NPC, qualified representative must be present during construction in or around this equipment. CALL 657-4117 for an appointment-48 hours prior.



CAUTION
These are energized **2-1/0** a NPC, qualified representative must be present during construction in or around this equipment. CALL 657-4117 for an appointment-48 hours prior.

CAUTION
These are energized **3-1000 VAC** a NPC, qualified representative must be present during construction in or around this equipment. CALL 657-4117 for an appointment-48 hours prior.

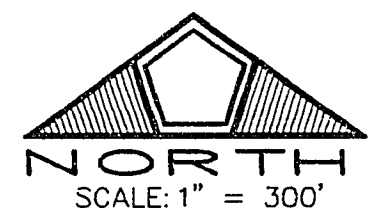


NOTE:
STATIONING IS MEASURED ALONG THE CENTERLINE OF SEWER PIPE

Avoid cutting underground utility lines. It's costly.
Call before you Dig.
1-800-227-2600
UNDERGROUND SERVICE ALERT (USA).

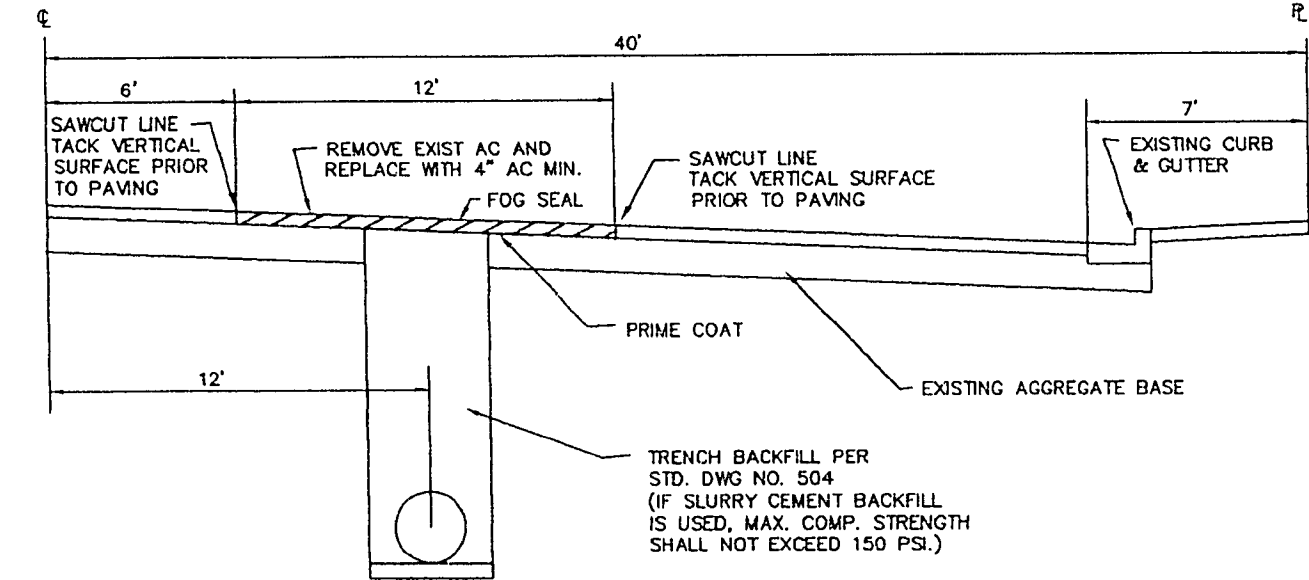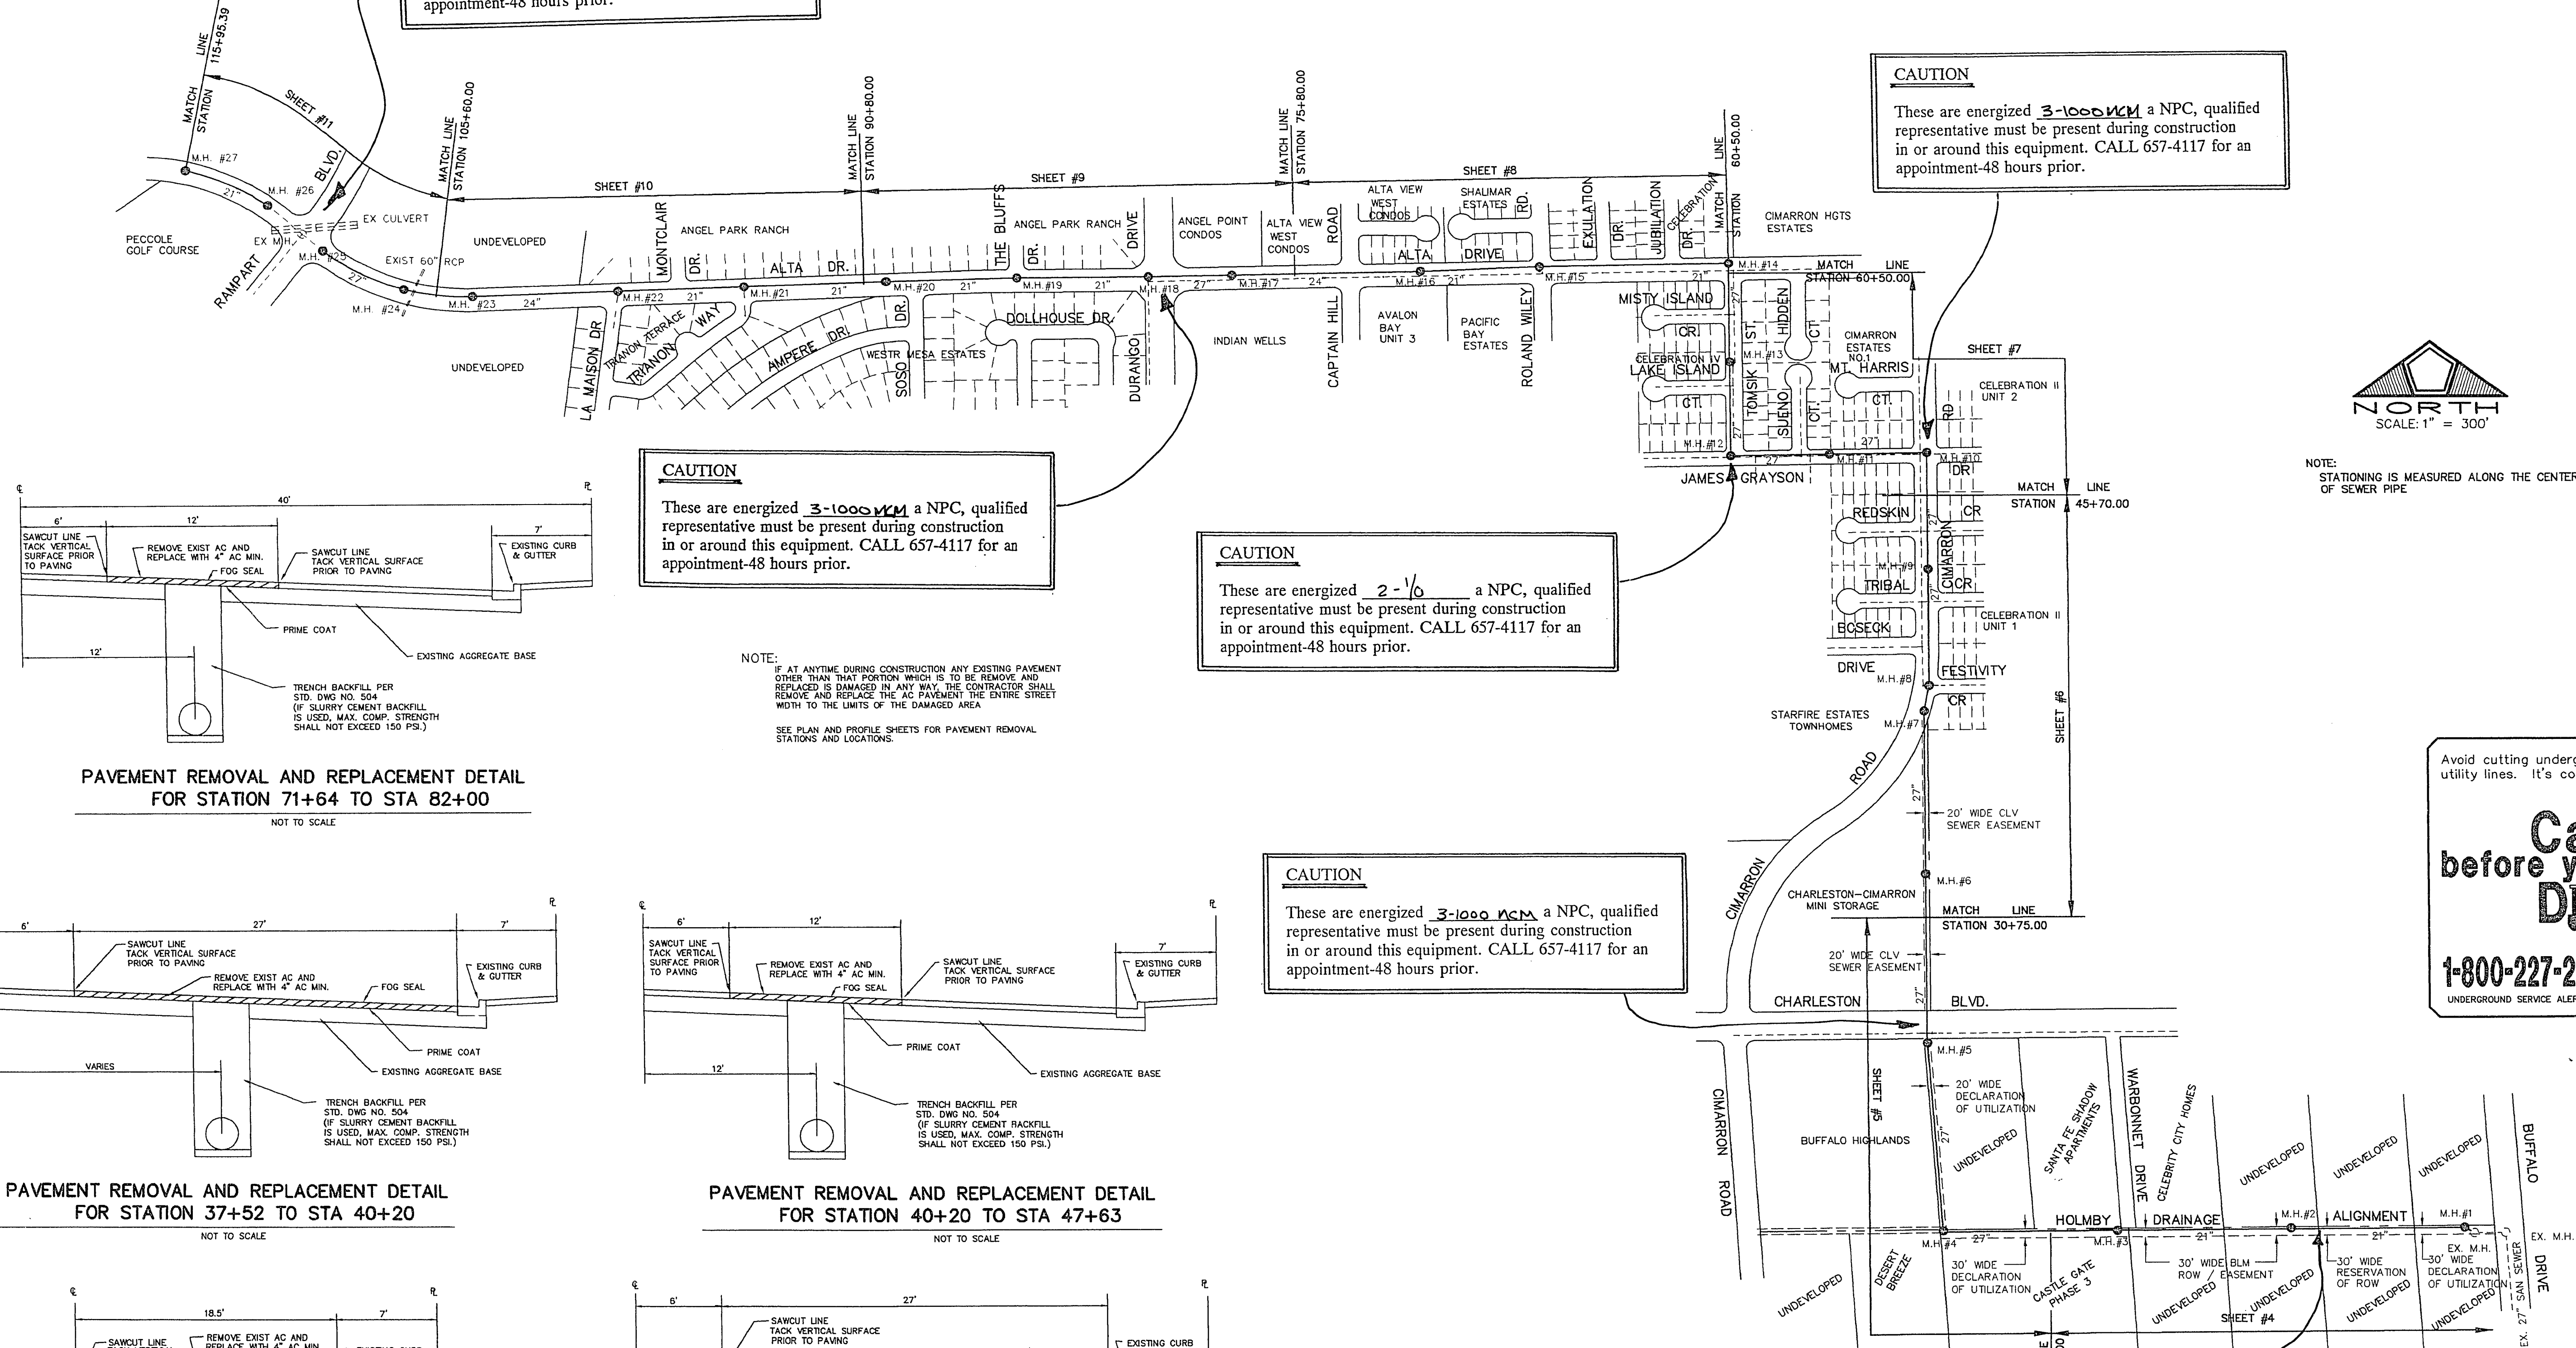


PAVEMENT REMOVAL AND REPLACEMENT DETAIL
FOR STATION 71+64 TO STA 82+00

NOT TO SCALE

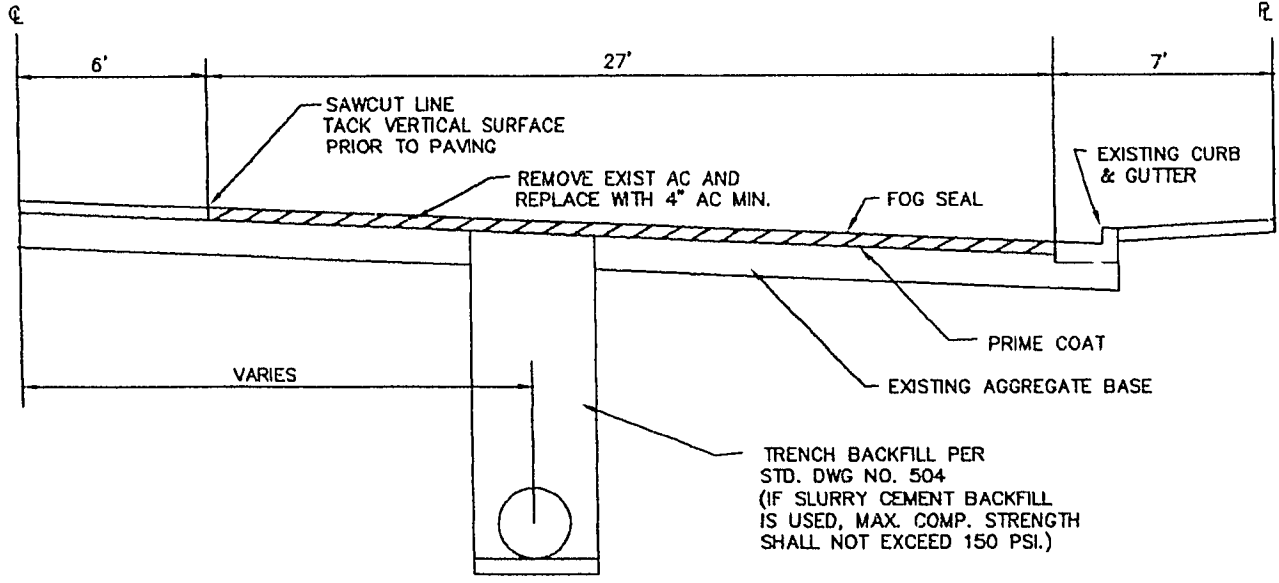


PAVEMENT REMOVAL AND REPLACEMENT DETAIL
FOR STATION 37+52 TO STA 40+20

NOT TO SCALE

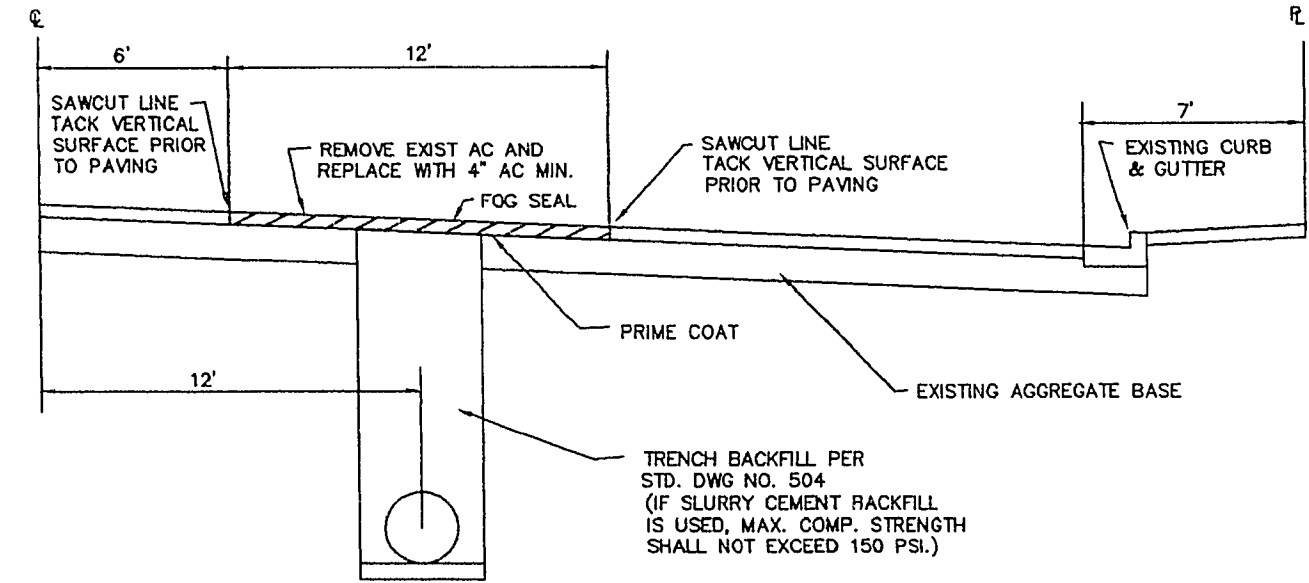


PAVEMENT REMOVAL AND REPLACEMENT DETAIL
FOR STATION 40+20 TO STA 47+63

NOT TO SCALE

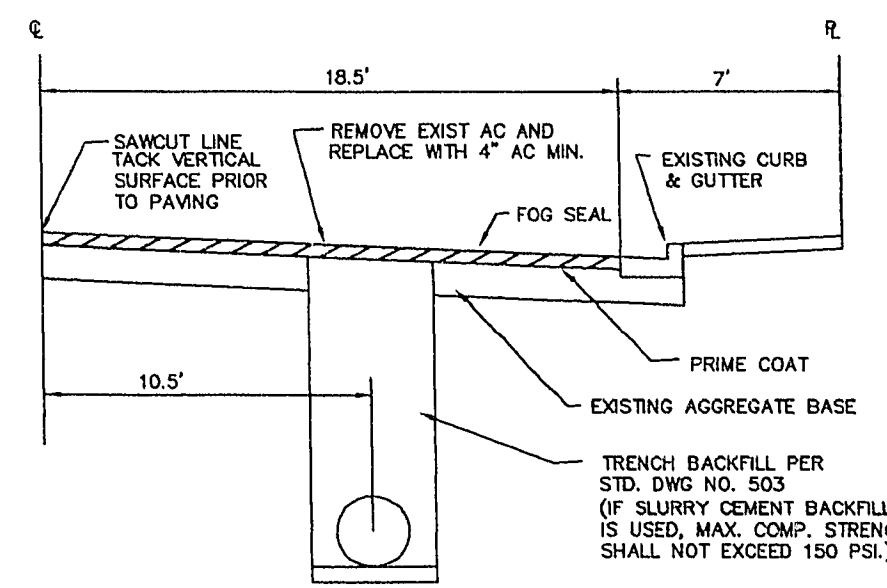

PAVEMENT REMOVAL AND REPLACEMENT DETAIL
FOR STATION 47+63 TO STA 60+80

NOT TO SCALE

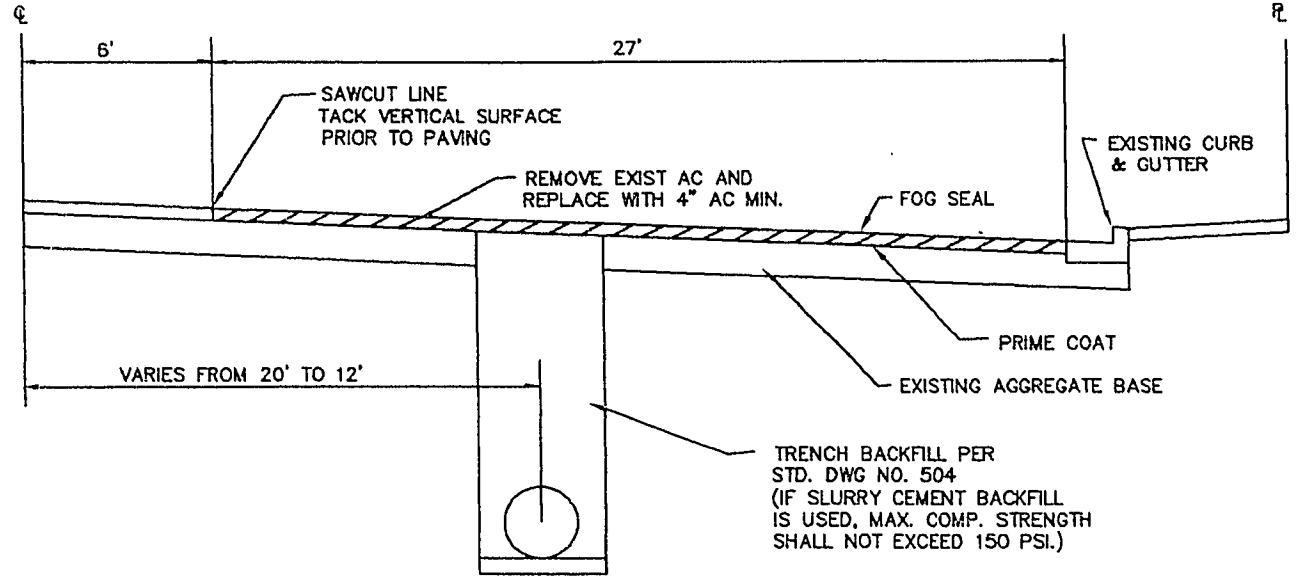

PAVEMENT REMOVAL AND REPLACEMENT DETAIL
FOR STATION 60+80 TO STA 71+64

NOT TO SCALE

CAUTION
These are energized **3-1000 VAC** a NPC, qualified representative must be present during construction in or around this equipment. CALL 657-4117 for an appointment-48 hours prior.

NO.	DESCRIPTION	DATE	APPROVED

RECOMMENDED:
DATE: 4/15/95
DRAWN BY: KZ
DESIGNED BY: COS
CHECKED BY: COS
JOB NO.: 145-0005
R. E. # 4200
SCALE: 1" = 300'

DATE: APRIL 1995
DRAWN BY: KZ
DESIGNED BY: COS
CHECKED BY: COS
JOB NO.: 145-0005
R. E. # 4200
SCALE: 1" = 300'

PENTACORE
Engineering, Inc.
(702) 258-0115
6763 West Charleston Boulevard
Las Vegas, Nevada 89102

PECCOLE NEVAJA, CORP.
PECCOLE SEWER (BUFFALO DR. TO RAMPART BLVD)
MASTER SEWER PLAN

SHEET
3
OF 11