


5-8-135

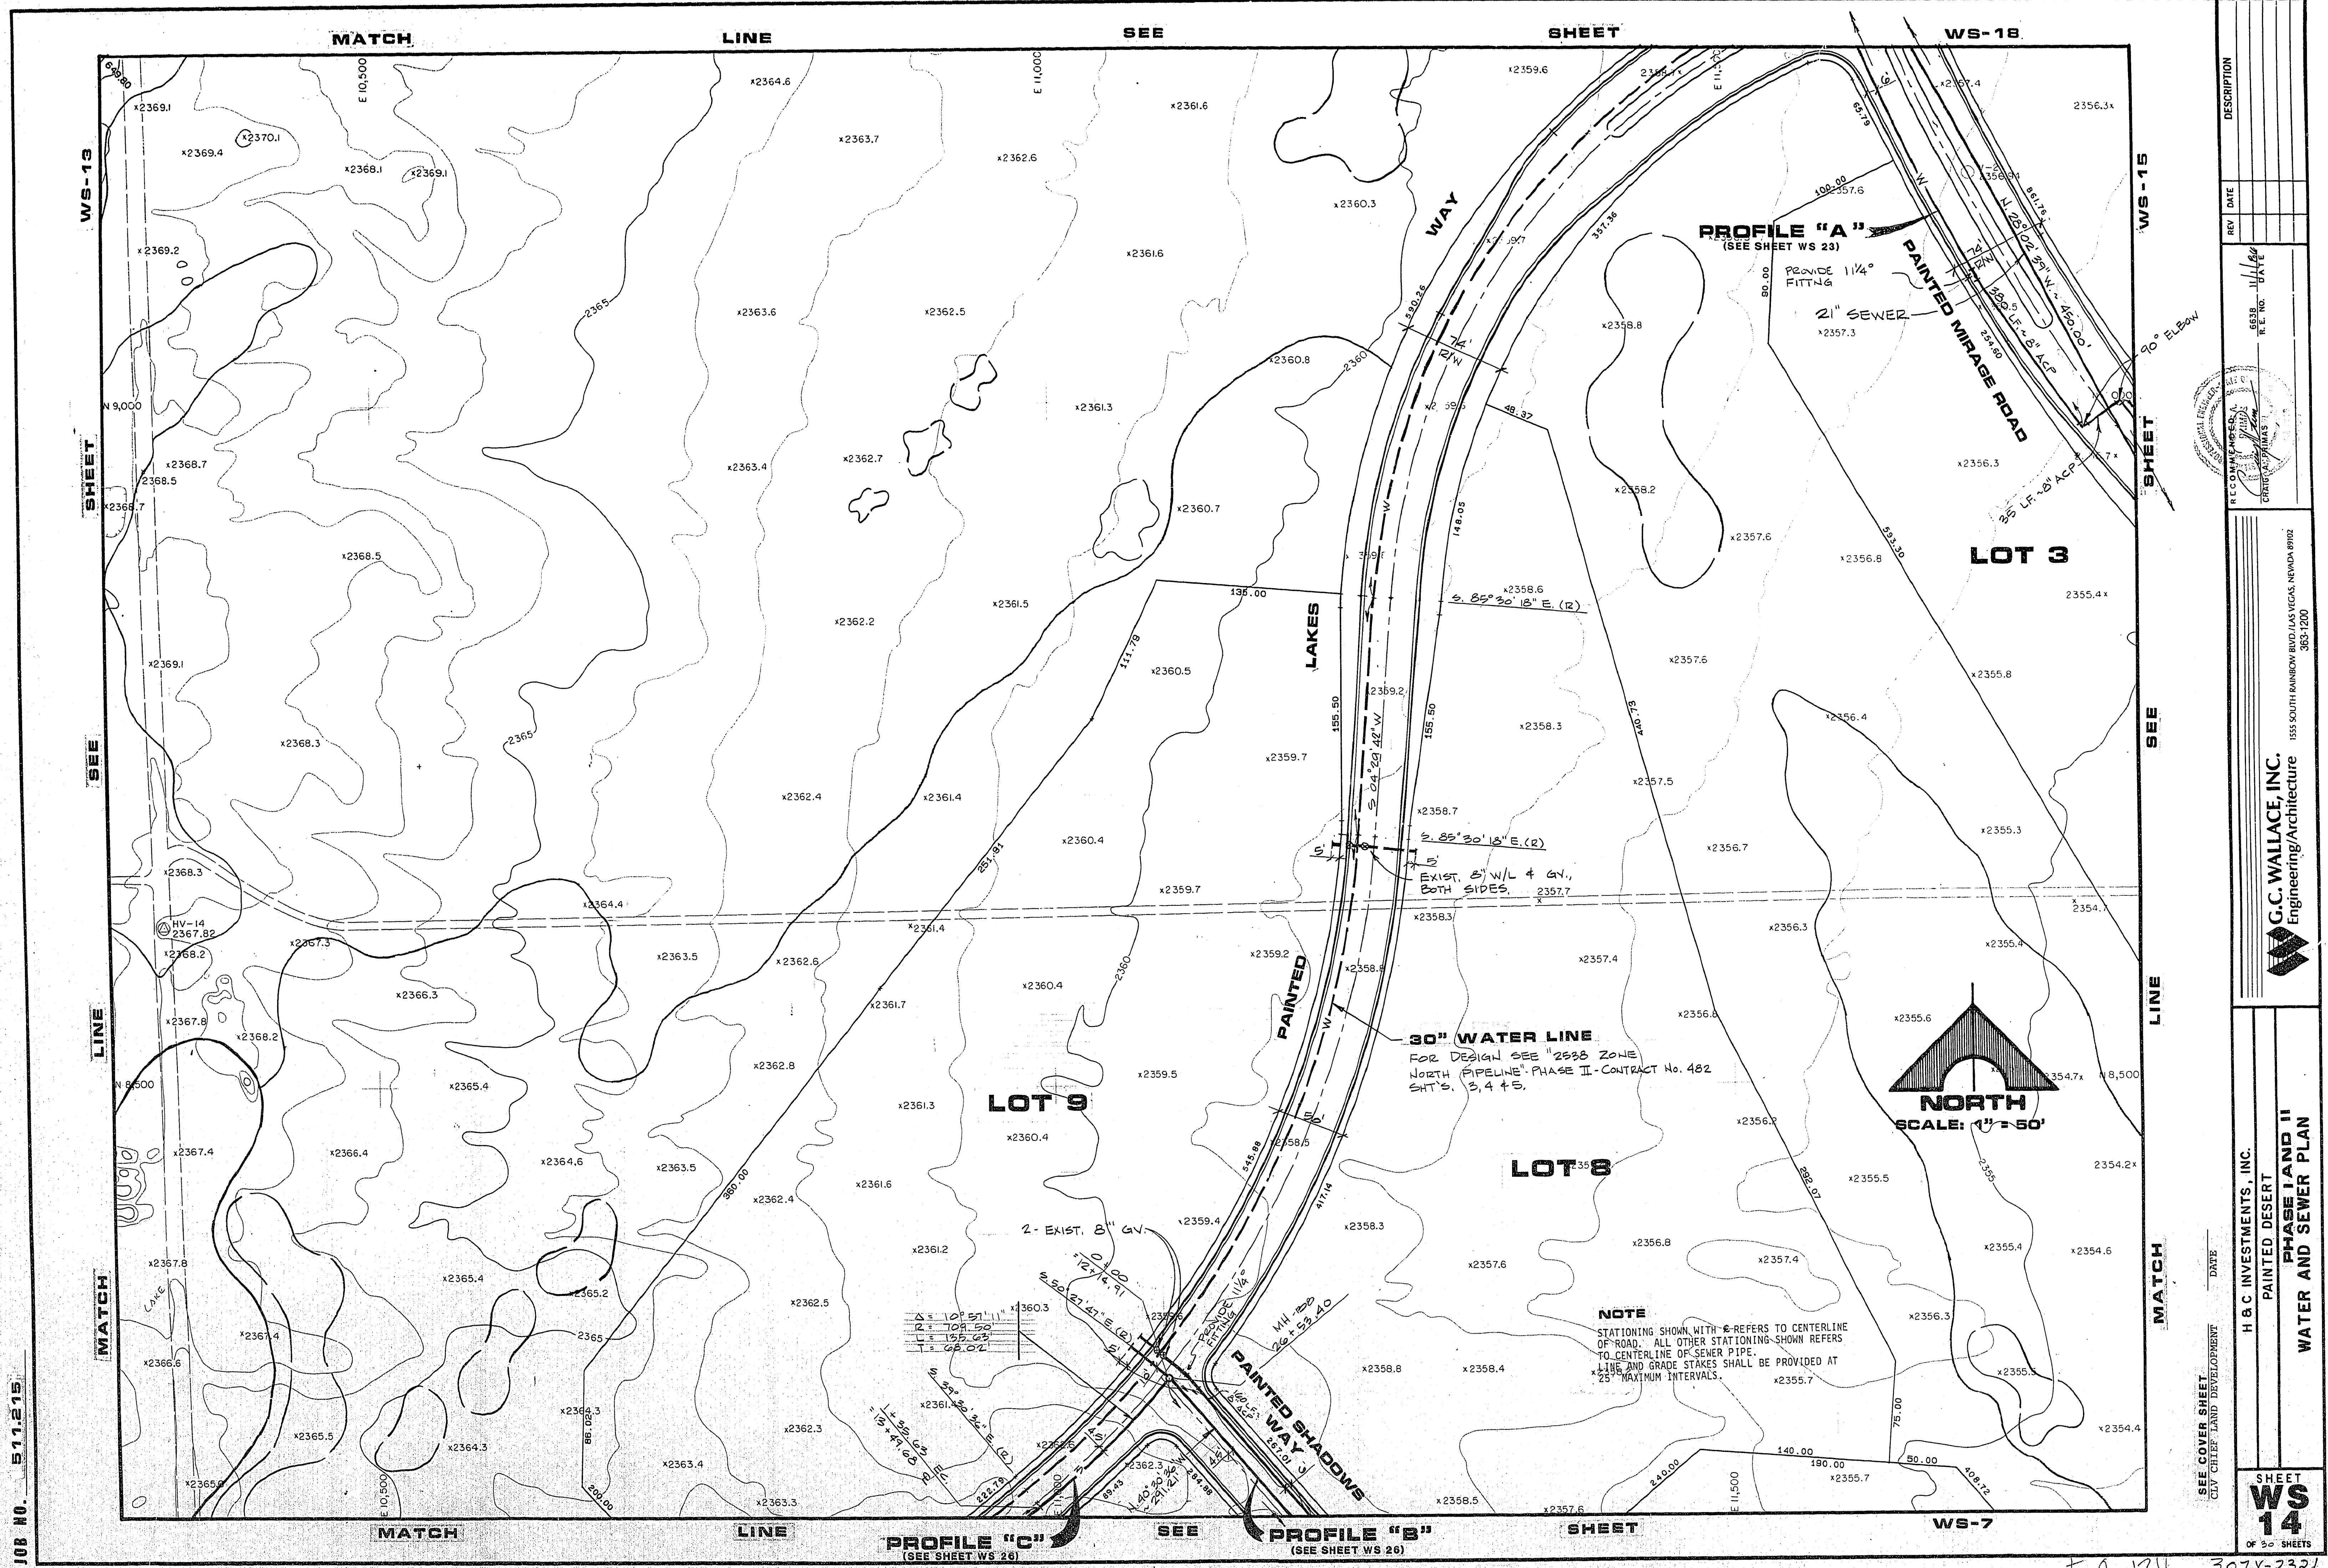

JOB NO. 511.215

REV	DATE	DESCRIPTION
5-8-134 307Y-2321