
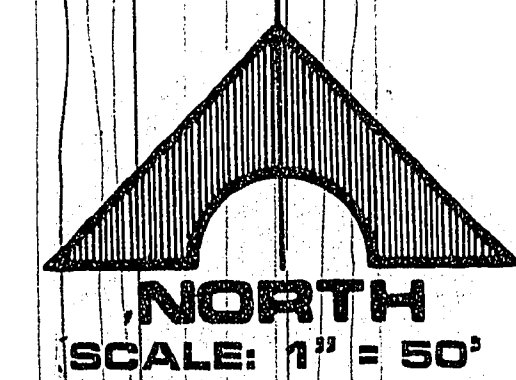


5-8-124

JOB NO. 511215

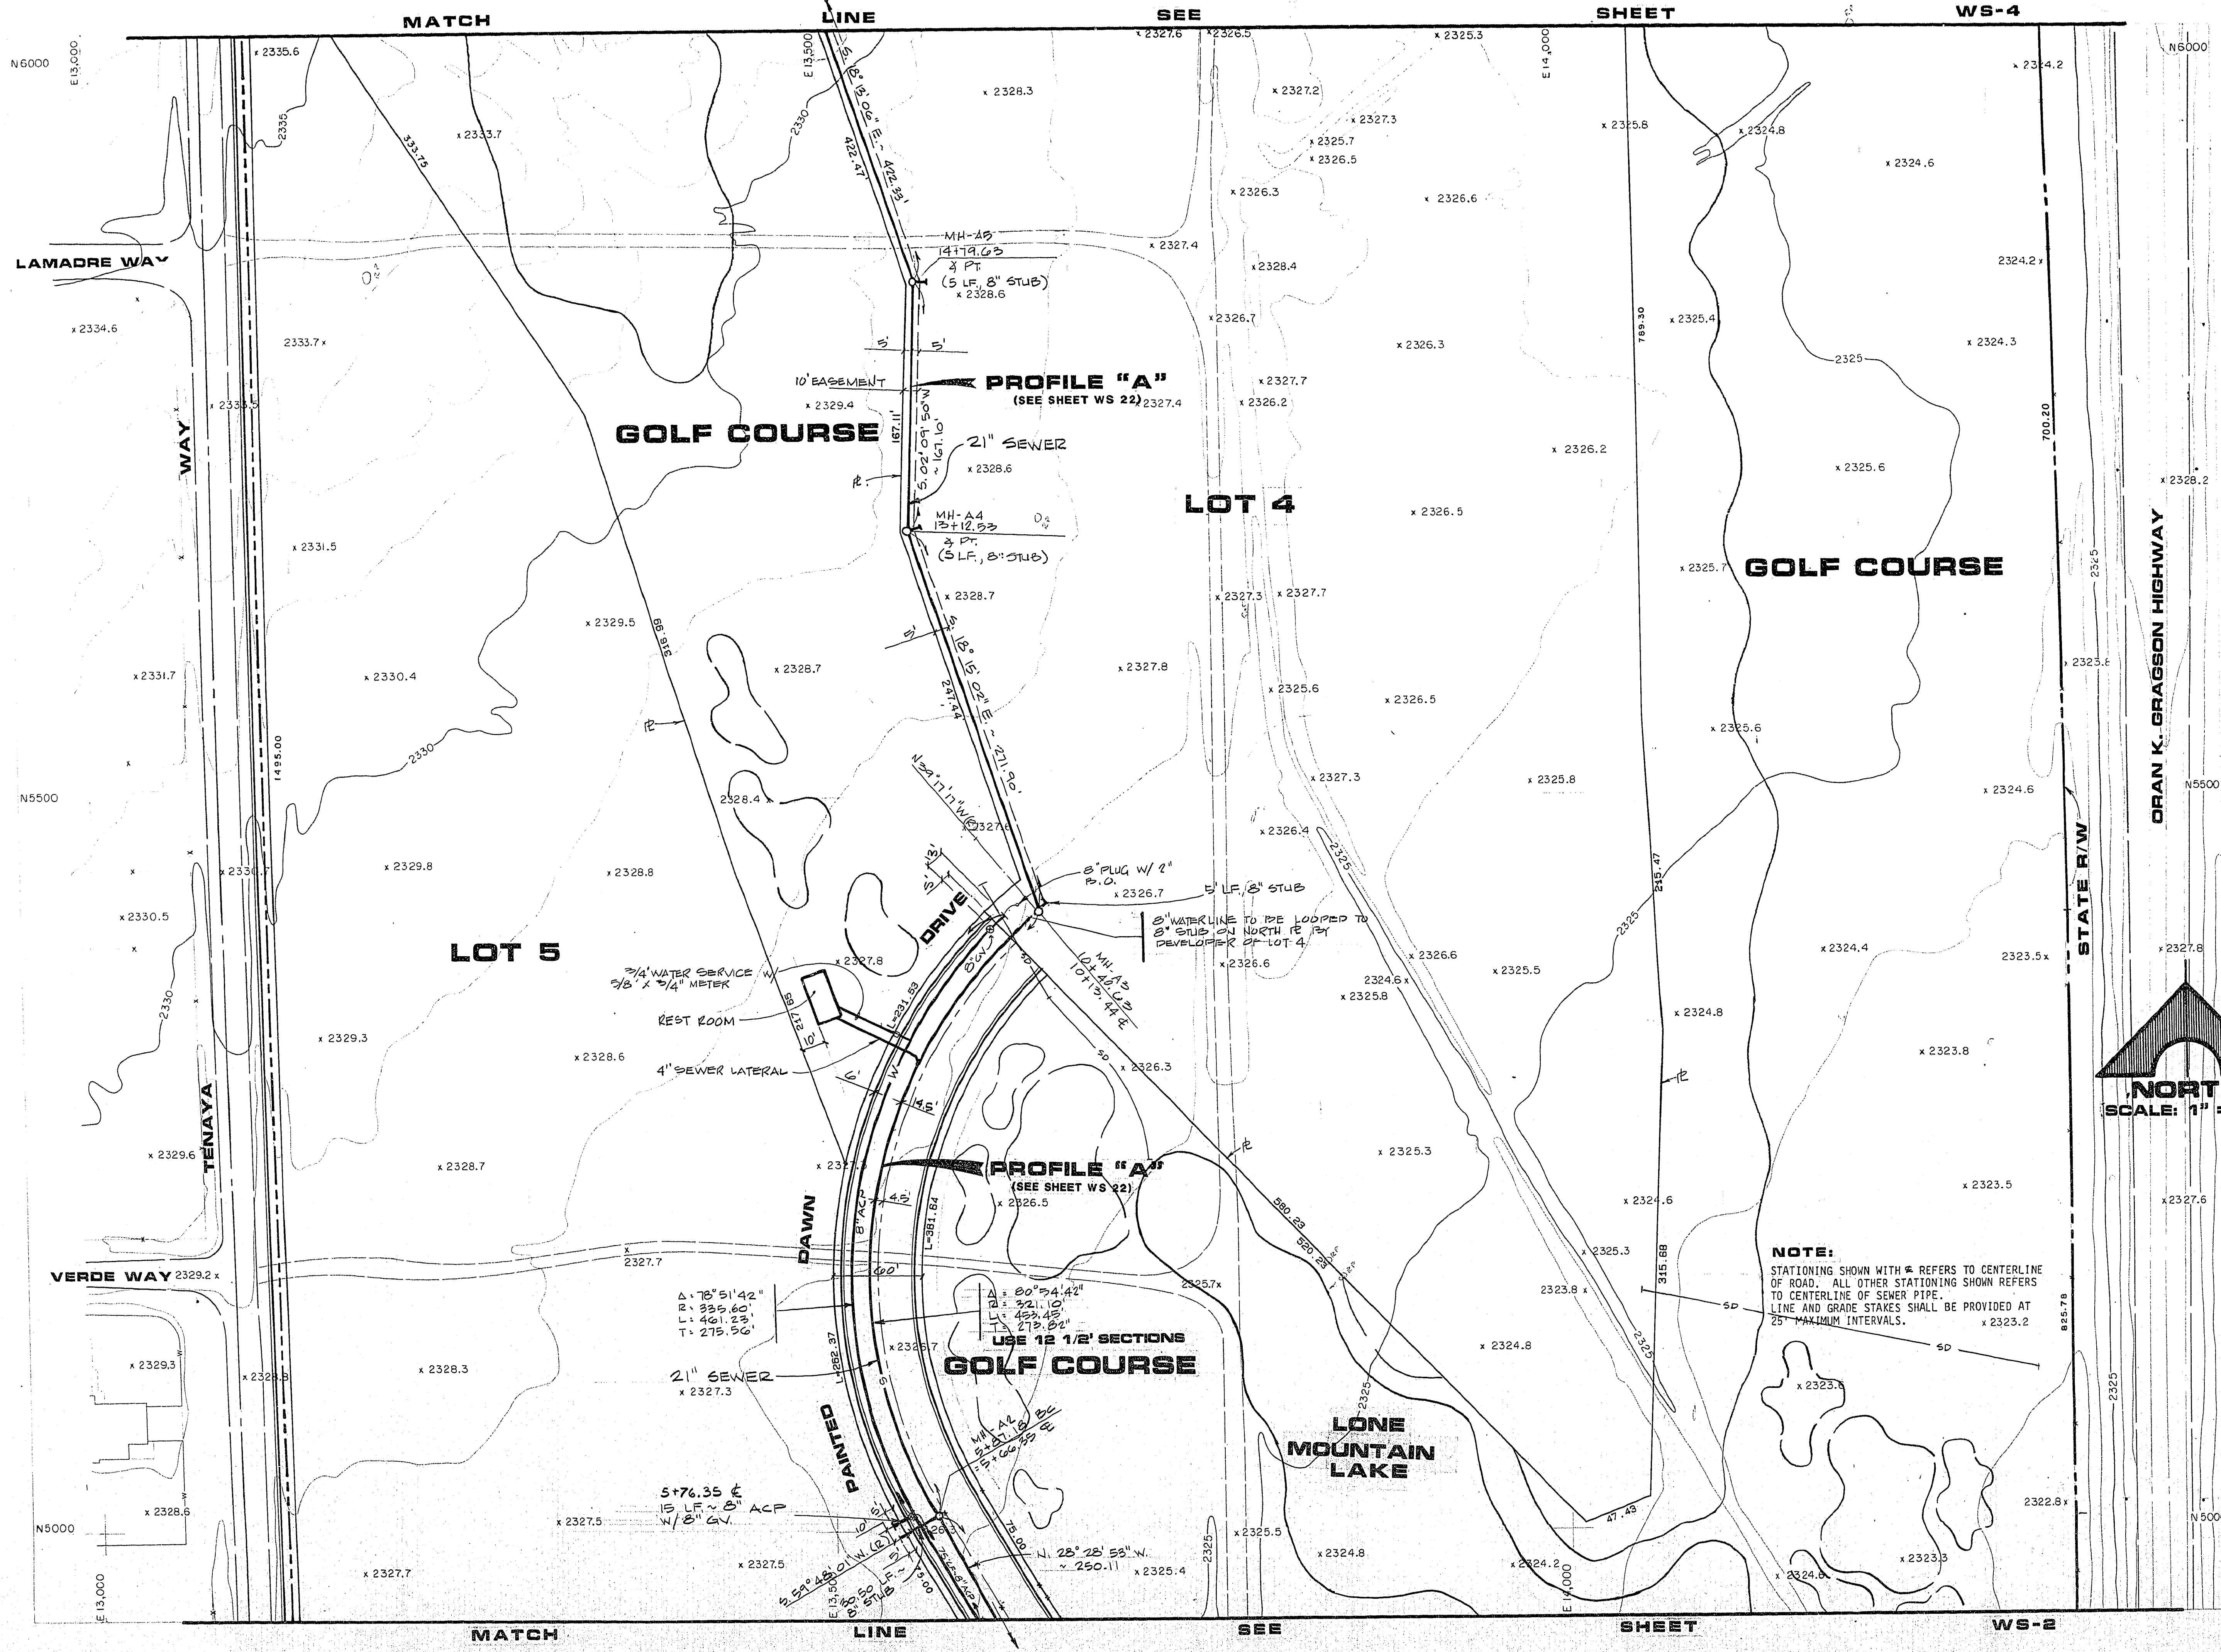

NOTE:
STATIONING SHOWN WITH * REFERS TO CENTERLINE OF ROAD. ALL OTHER STATIONING SHOWN REFERS TO CENTERLINE OF SEWER PIPE.
LINE AND GRADE STAKES SHALL BE PROVIDED AT 25' MAXIMUM INTERVALS.

REV	DATE	DESCRIPTION
1	4/12/11	ISSUED FOR PERMIT
2	11/14/11	REVISION

DESIGNED BY: [Signature]
CHECKED BY: [Signature]
DATE: 11/14/11

G.C. WALLACE, INC.
Engineering/Architecture
1555 SOUTH RAINBOW BLVD. LAS VEGAS, NEVADA 89102
363-1200

H&C INVESTMENTS, INC.
PAINTED DESERT
PHASE I
WATER AND SEWER PLAN

SHEET
WS
3
OF 3 SHEETS

5-8-123 3074-2321