
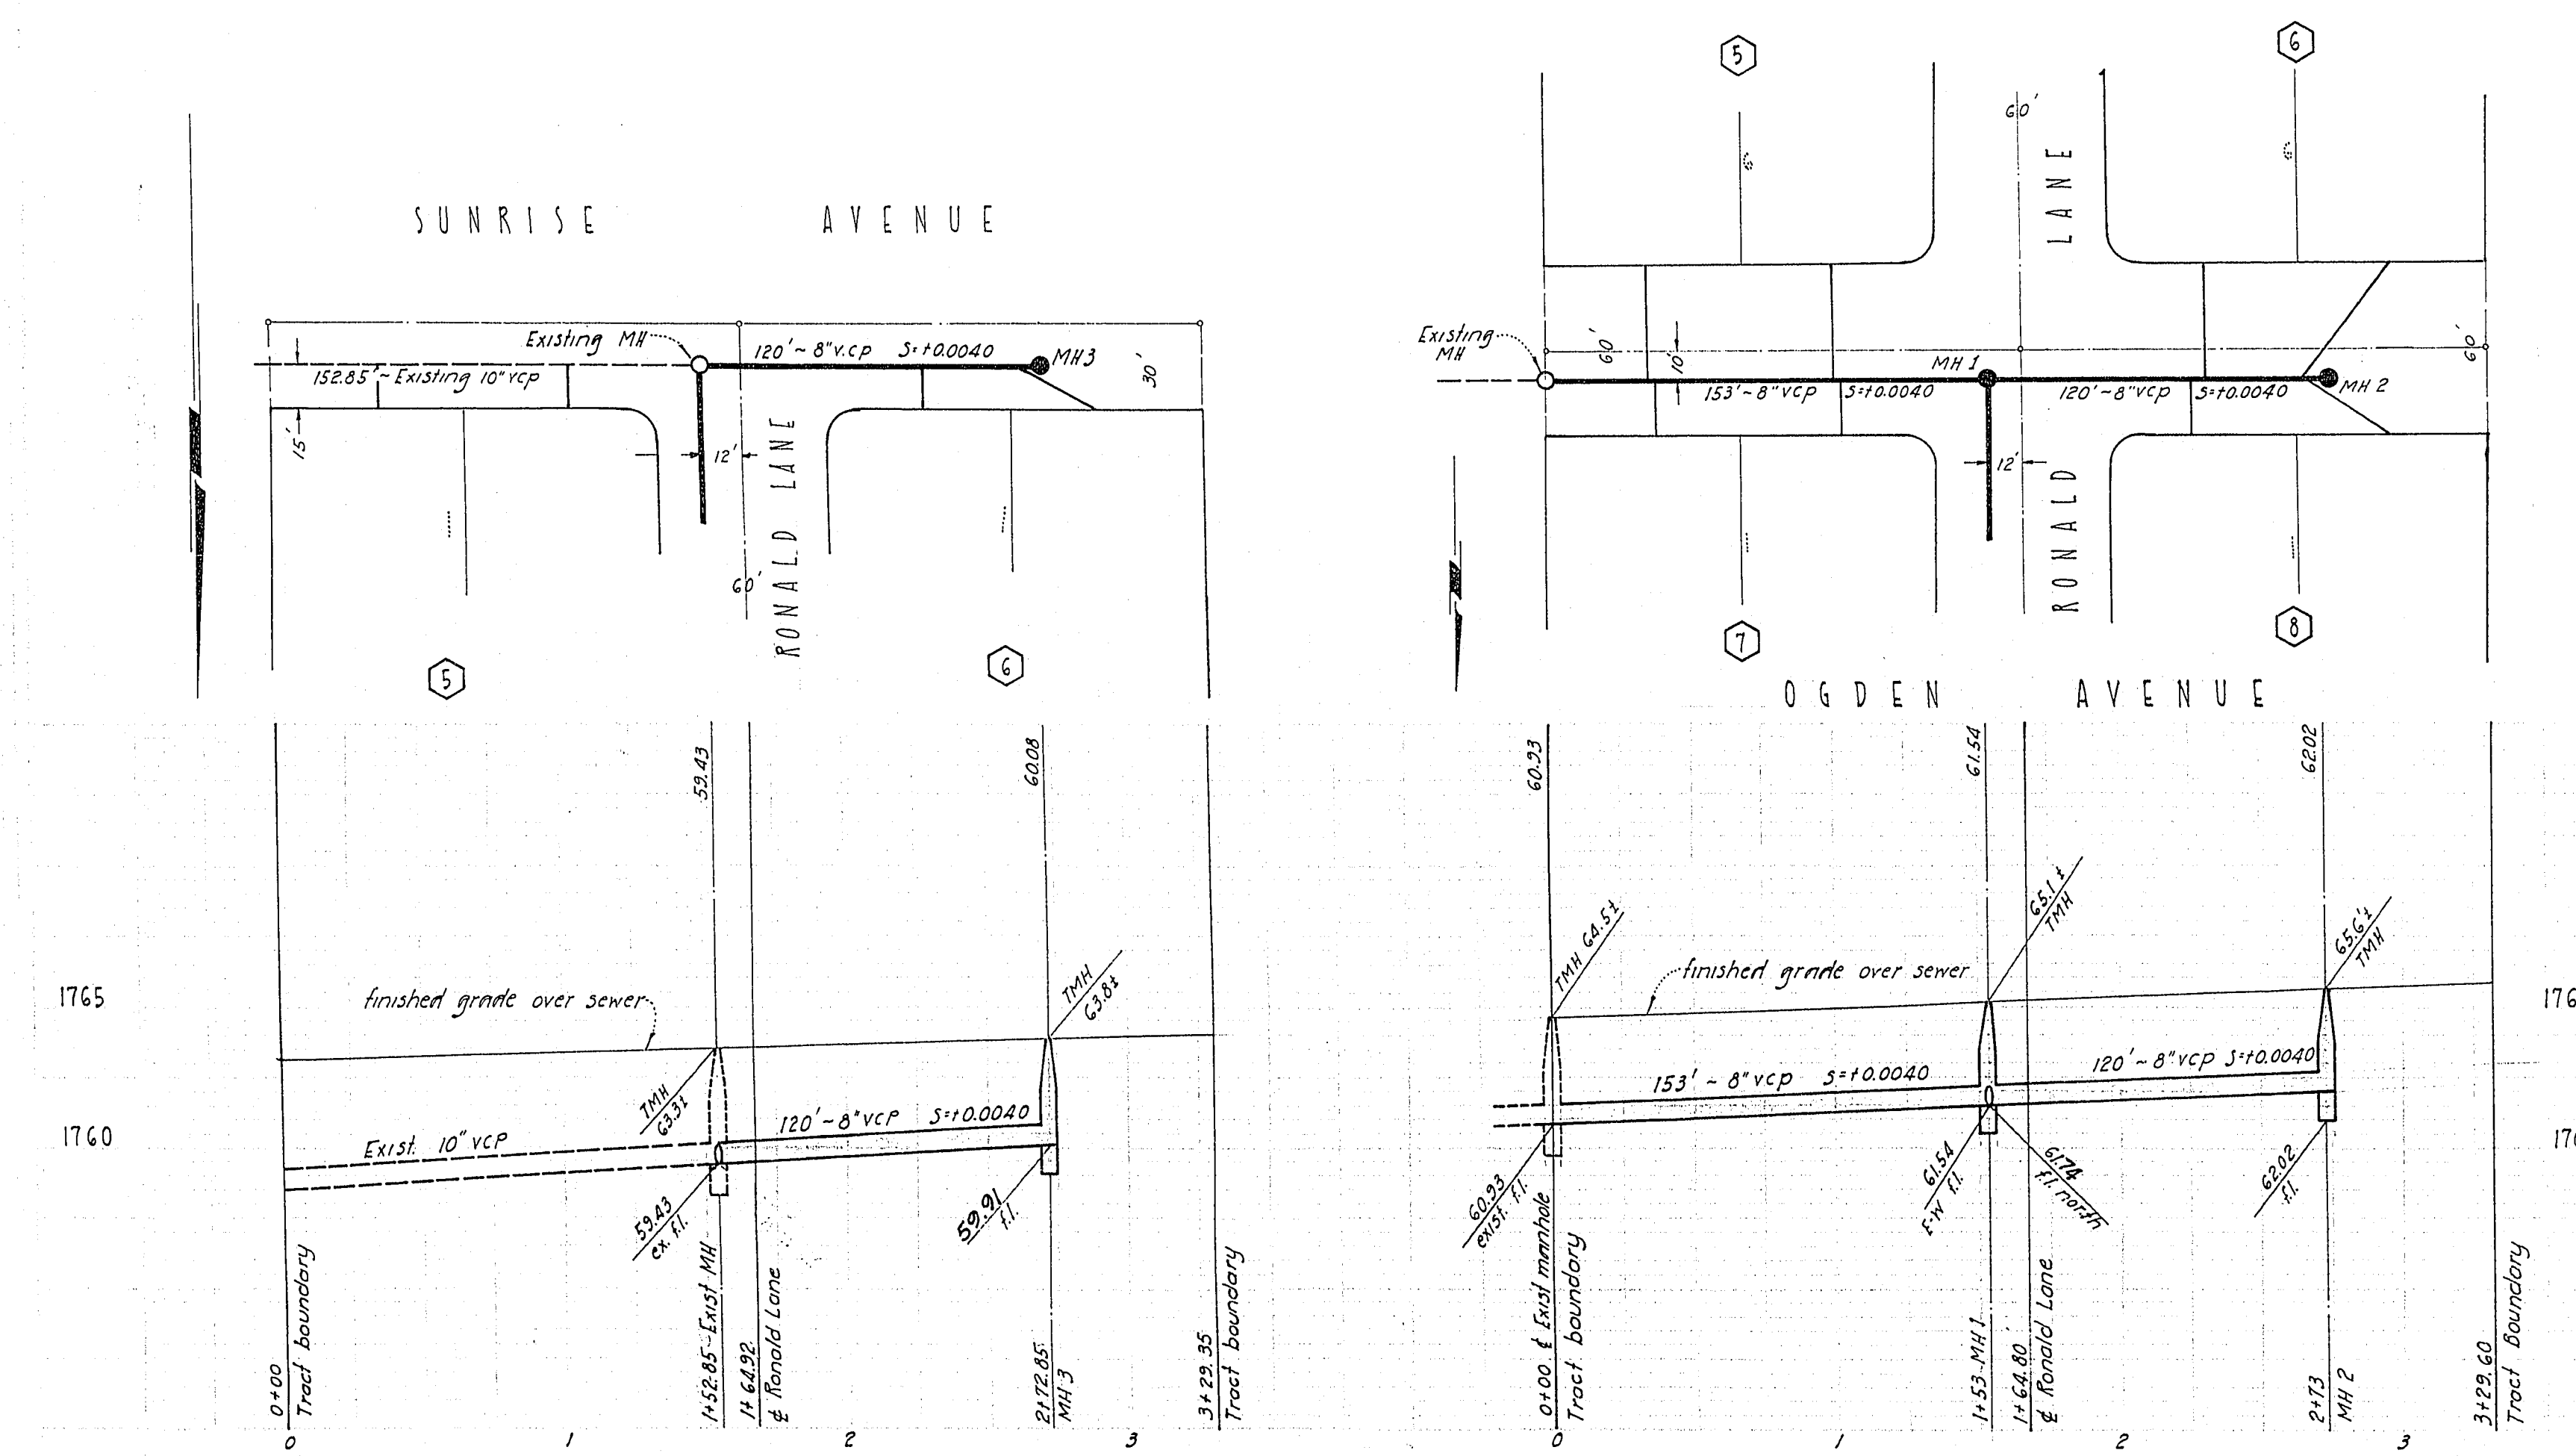


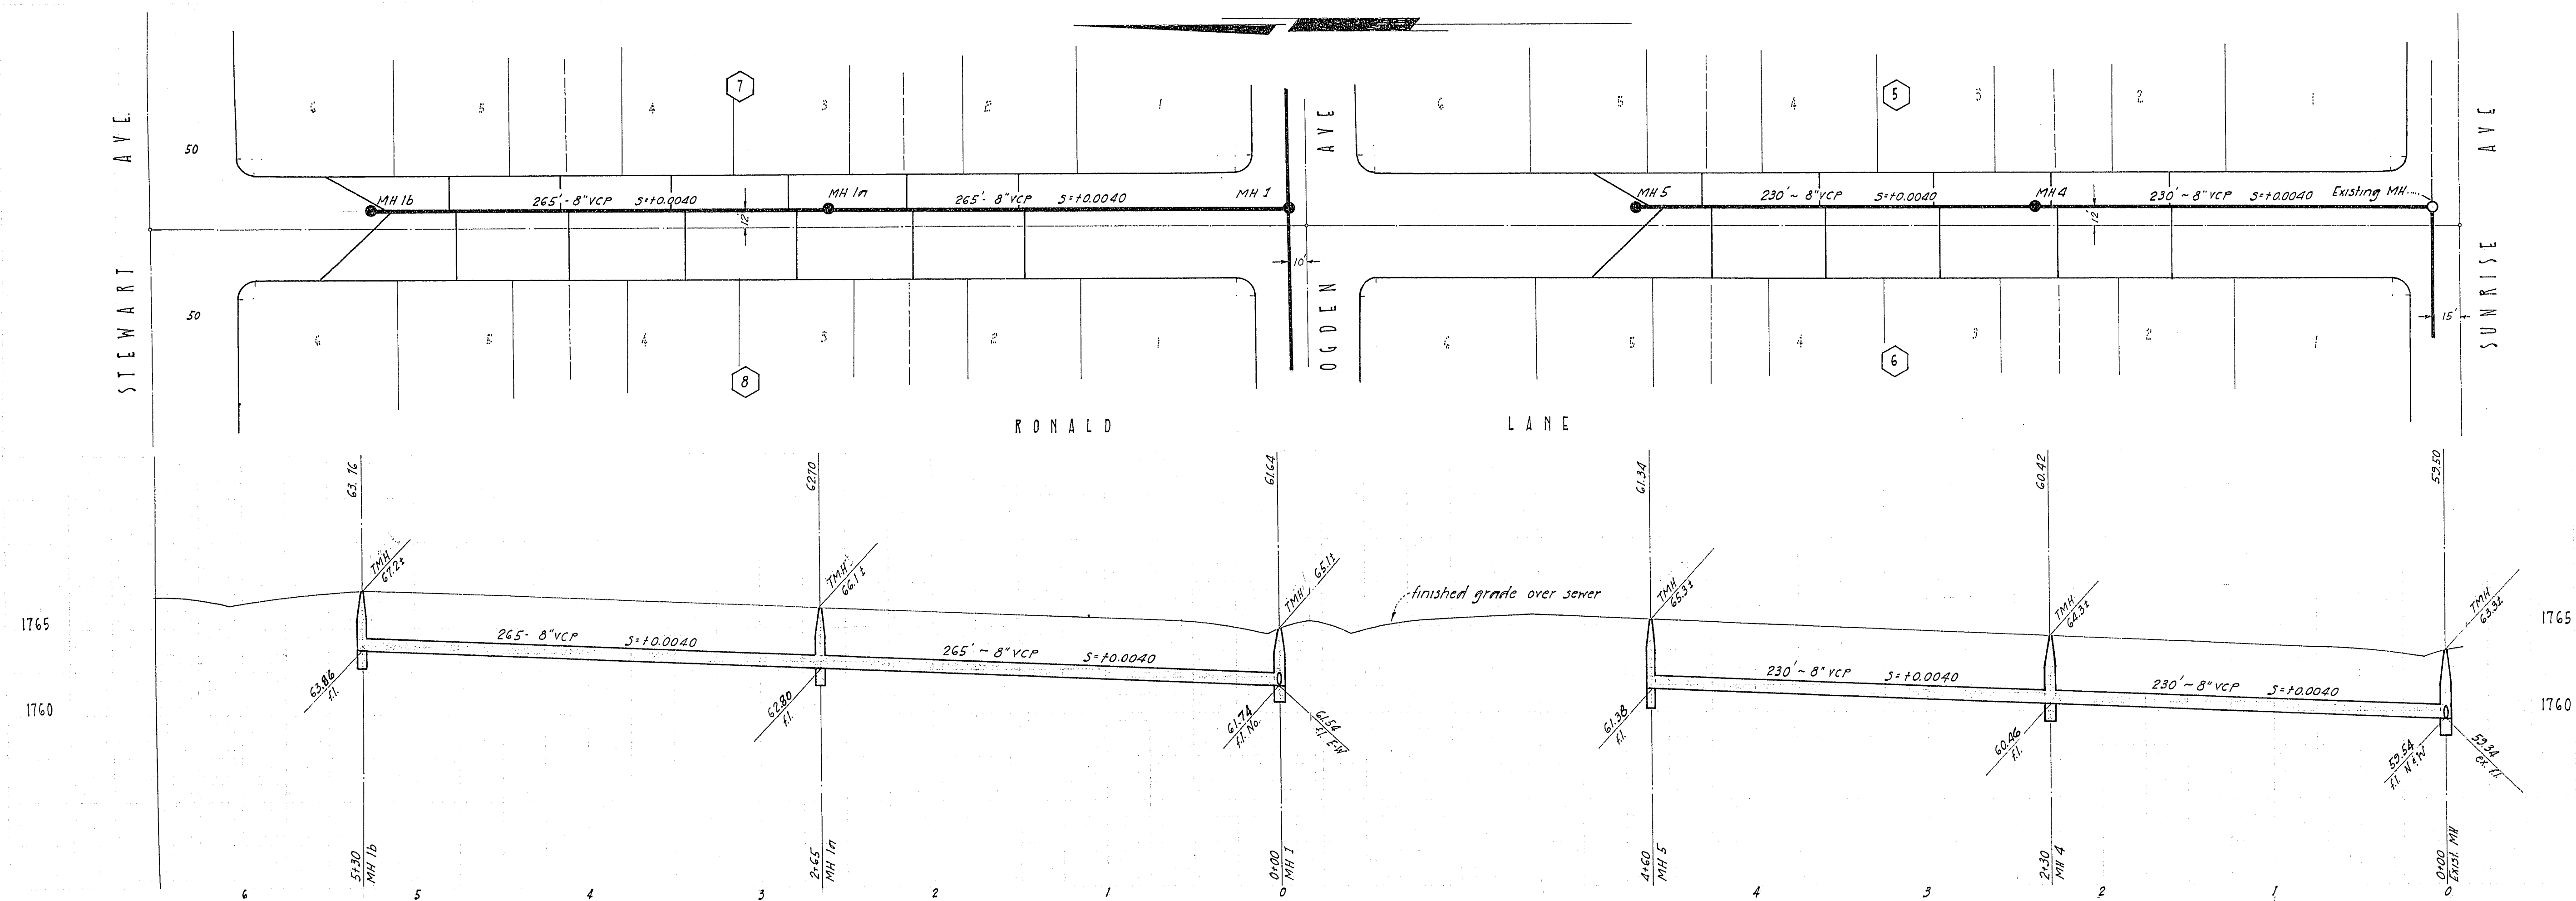

APPROVED:

R. A. Anton 6-1-72
CLV Sanitation Superintendent date

J. D. Decker 6-1-72
CLV Field Engineer date

U. B. Williams 6/1/72
CLV Director of Public Works date

PARKRIDGE ADDITION TRACT NO. 2			
CHECKED DATE 3-4-72	APPROVED <i>R. D. Kraemer</i>	RE 1096	DRAWN <i>SMH</i>
SEWER PLAN & PROFILE		DESIGNED <i>AD</i>	
SCALE: Horiz. 1"=50' Vert. 1"=5'			SHEET 4 OF 5
Kraemer Engineering Co. - Las Vegas, Nevada			

7-6-11/2

3074.2460-2