
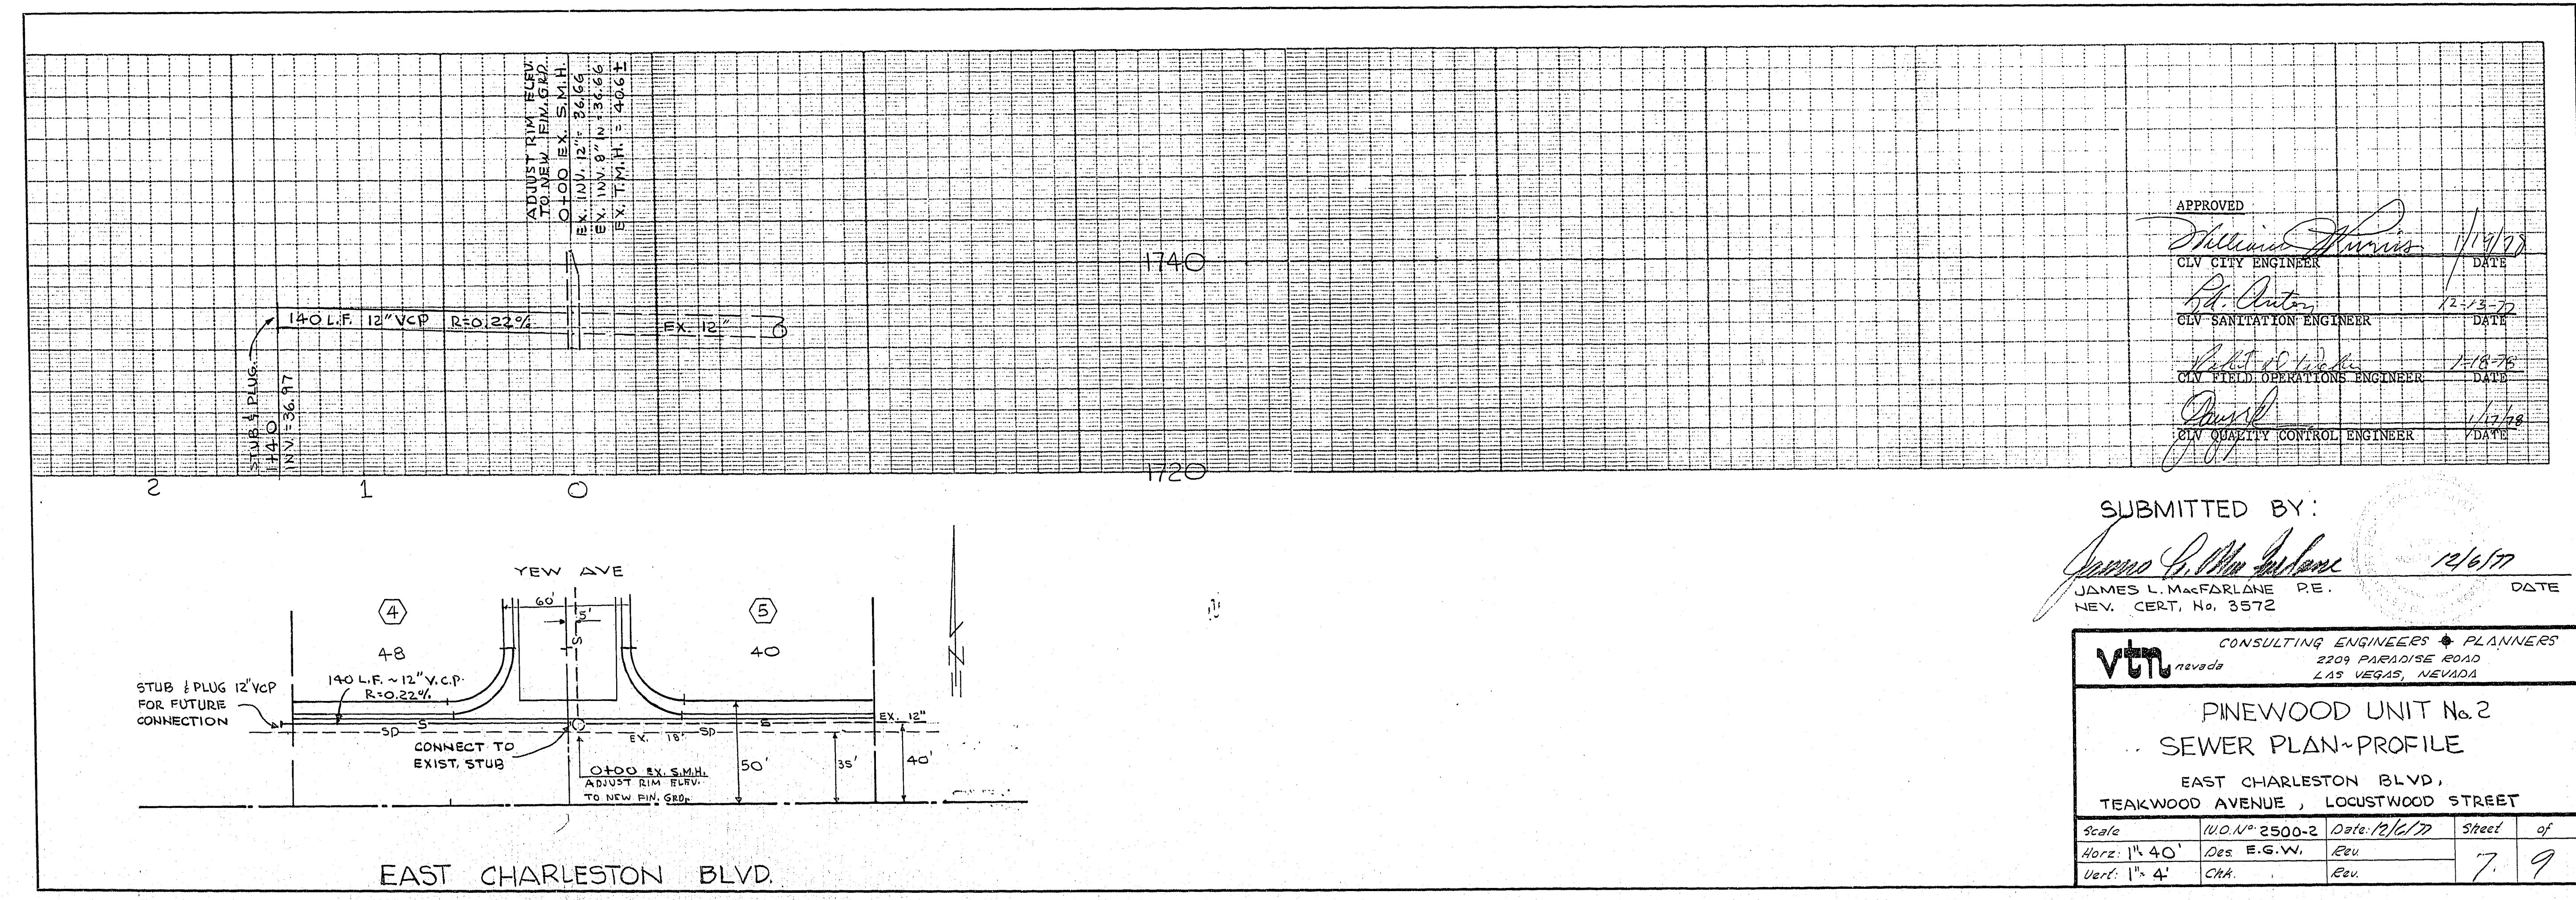


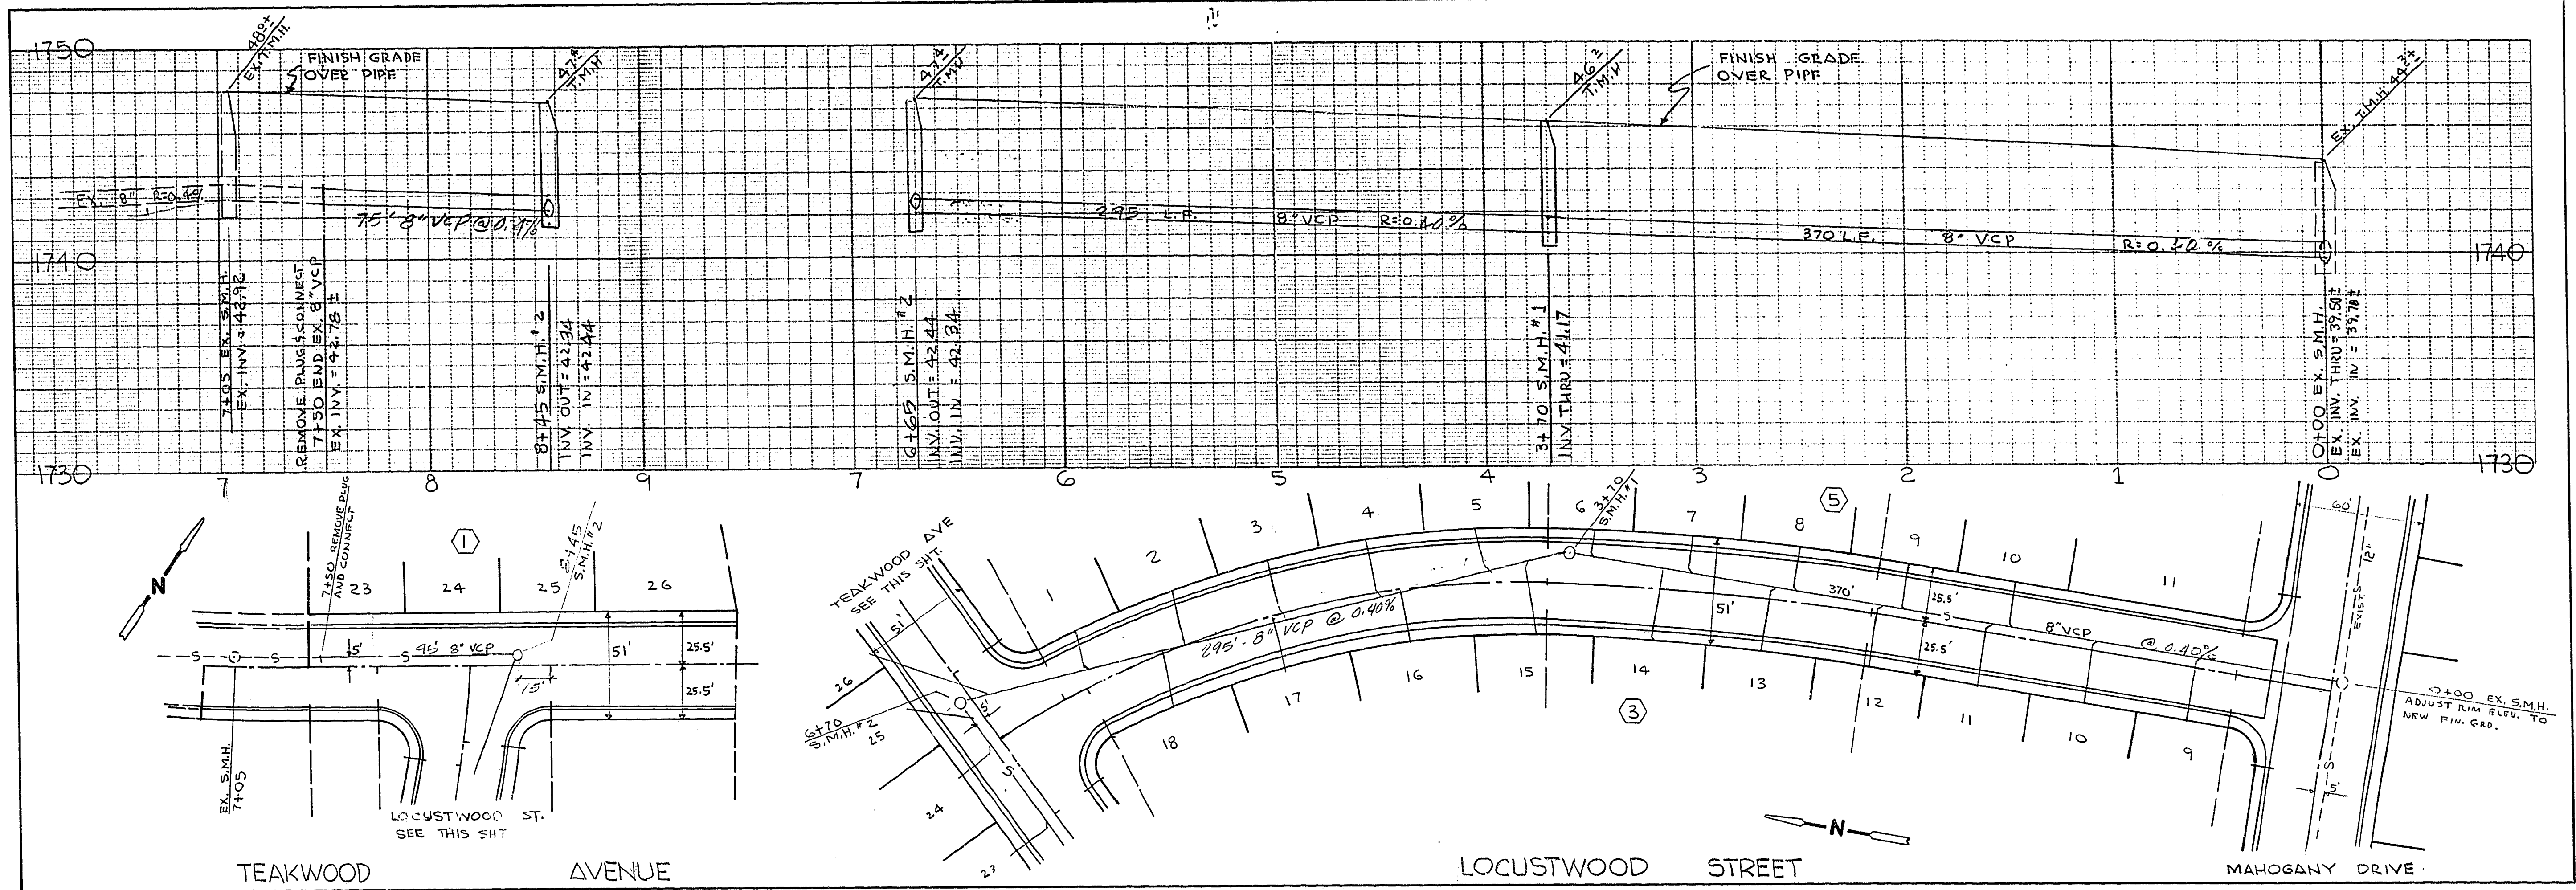

APPROVED
William J. Harris 1/19/77
 CLV CITY ENGINEER DATE
R. J. Antone 12-13-76
 CLV SANITATION ENGINEER DATE
Robert J. Hinkle 1-18-76
 CLV FIELD OPERATIONS ENGINEER DATE
James L. MacFarlane 1/17/77
 CLV QUALITY CONTROL ENGINEER DATE

SUBMITTED BY:
James L. MacFarlane 12/6/77
 JAMES L. MACFARLANE P.E. DATE
 NEV. CERT. No. 3572

VTI CONSULTING ENGINEERS & PLANNERS 2209 PARADISE ROAD LAS VEGAS, NEVADA			
PINEWOOD UNIT No. 2 SEWER PLAN-PROFILE			
EAST CHARLESTON BLVD. TEAKWOOD AVENUE, LOCUSTWOOD STREET			
Scale	U.O. No. 2500-2	Date 12/6/77	Sheet 7 of 9
Horz. 1" = 40'	Des. E.G.W.	Rev.	
Vert. 1" = 4'	CHA	Rev.	