



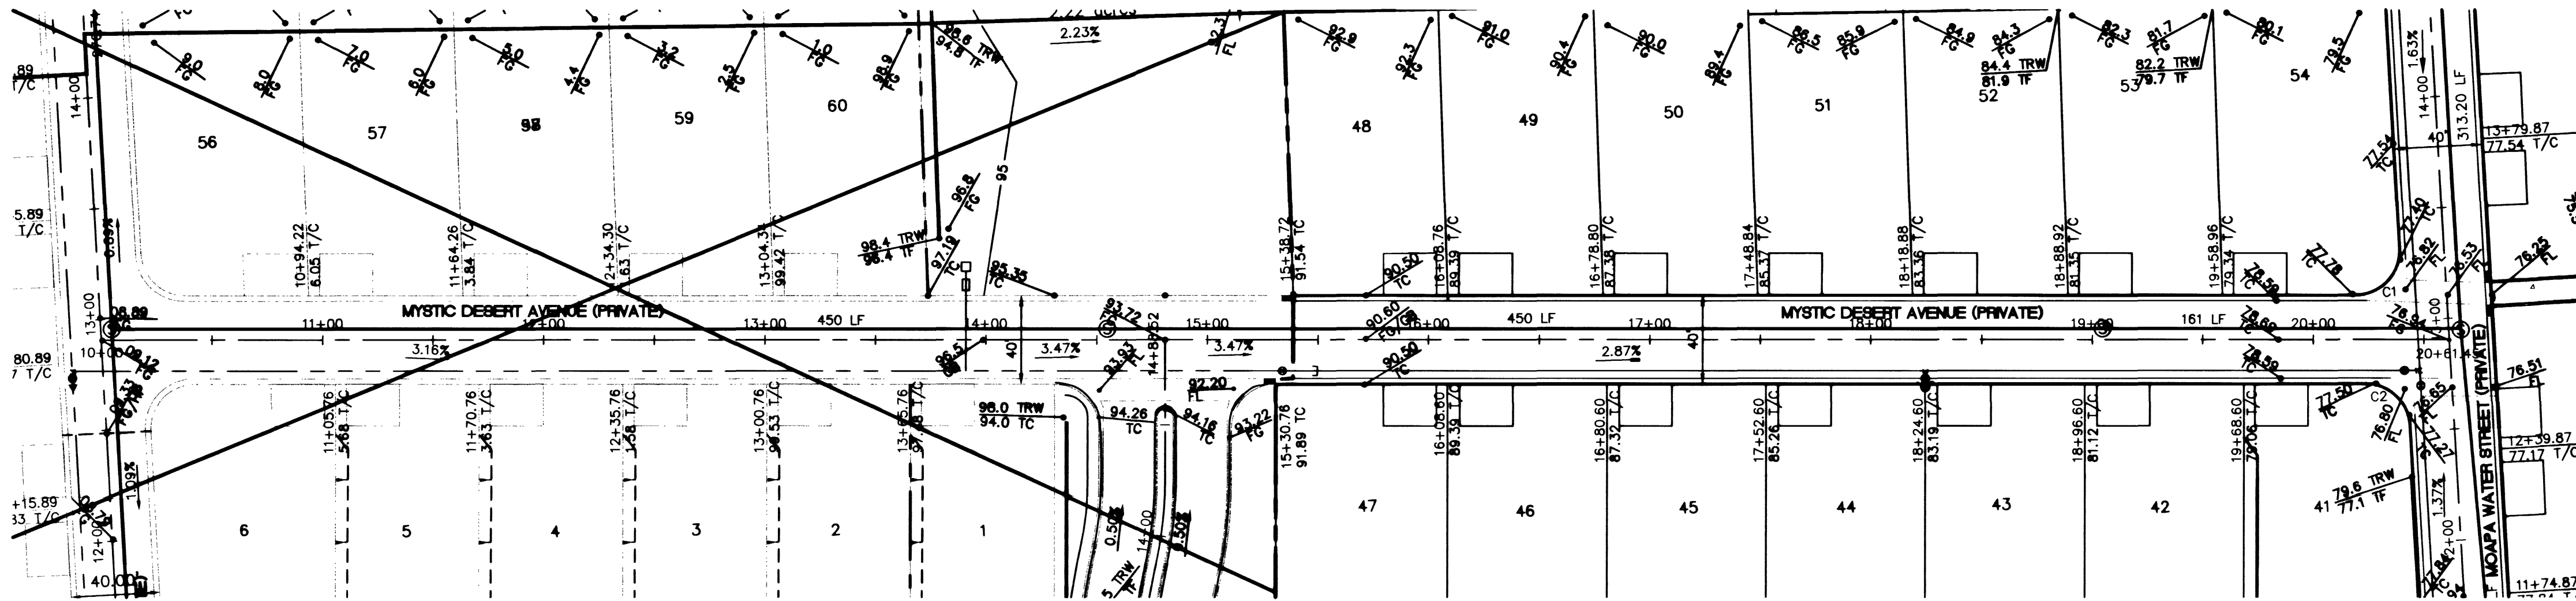

MYSTIC DESERT AVENUE
HORIZONTAL: 1" = 50'

(PRIVATE STREET, PUBLIC DRAINAGE, UTILITY AND CLV SEWER EASEMENT TO BE PRIVATELY MAINTAINED)

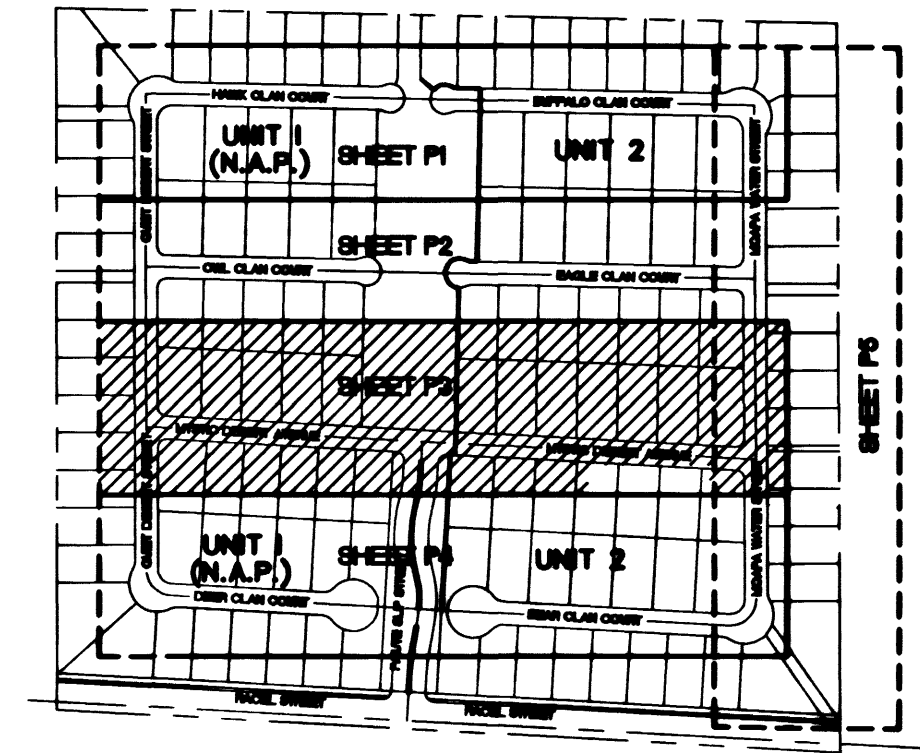

KEY MAP

CURVE TABLE

CURVE	RADIUS	DELTA	LENGTH	TANGENT
C1	15.00'	93°21'12"	24.44'	15.90'
C2	15.00'	86°38'48"	22.68'	14.15'

NOTES:

1. GRADING PAVEMENT SECTIONS, AGGREGATE BASE AND STRUCTURAL FILL REQUIREMENTS FOR ALL OF THE STRUCTURES SHALL CONFORM TO THE GEOTECHNICAL REPORT #W.O. 2326-LV (JUNE 8, 1999) AS PREPARED BY GEOTEK INC. ENGINEER AND APPROVED BY THE CITY OF LAS VEGAS ENGINEER FOR THIS SITE. (NOTE: ALL CONCRETE WORK REQUIRES 12" BASE MATERIAL, HYDROCOLLOIDABLE SOILS, EXPANSIVE SOILS, SEVERE CORROSION POTENTIAL)

2. ALL SANITARY SEWER IS INCLUDED IN PHASE I

BENCH MARK


CITY OF LAS VEGAS BENCHMARK #1LV909NES
BLM BRASS CAP AT BUFFALO DRIVE AND MAGGIE AVENUE.
ELEVATION = 744.7597 METERS (NAVD '88)
ELEVATION = 2443.432 U.S. SURVEY FEET (NAVD '88)

BASIS OF BEARINGS


THE NORTH LINE OF THE SOUTHWEST QUARTER OF THE SOUTHWEST QUARTER OF SECTION 5, TOWNSHIP 22 SOUTH, RANGE 60 EAST, M.D.M., CLARK COUNTY, NEVADA AS SHOWN BY MAP THEREOF ON FILE IN FILE 90, PAGE 57 OF SURVEYS IN THE OFFICE OF THE CLARK COUNTY, NEVADA RECORDER BEING NORTH 89° 44' 24" WEST

LEGEND

--- EXISTING CONTOUR LINE (1' INTERVAL)
--- EASEMENT
--- SETBACK
--- SUBDIVISION BOUNDARY
--- PHASE BOUNDARY

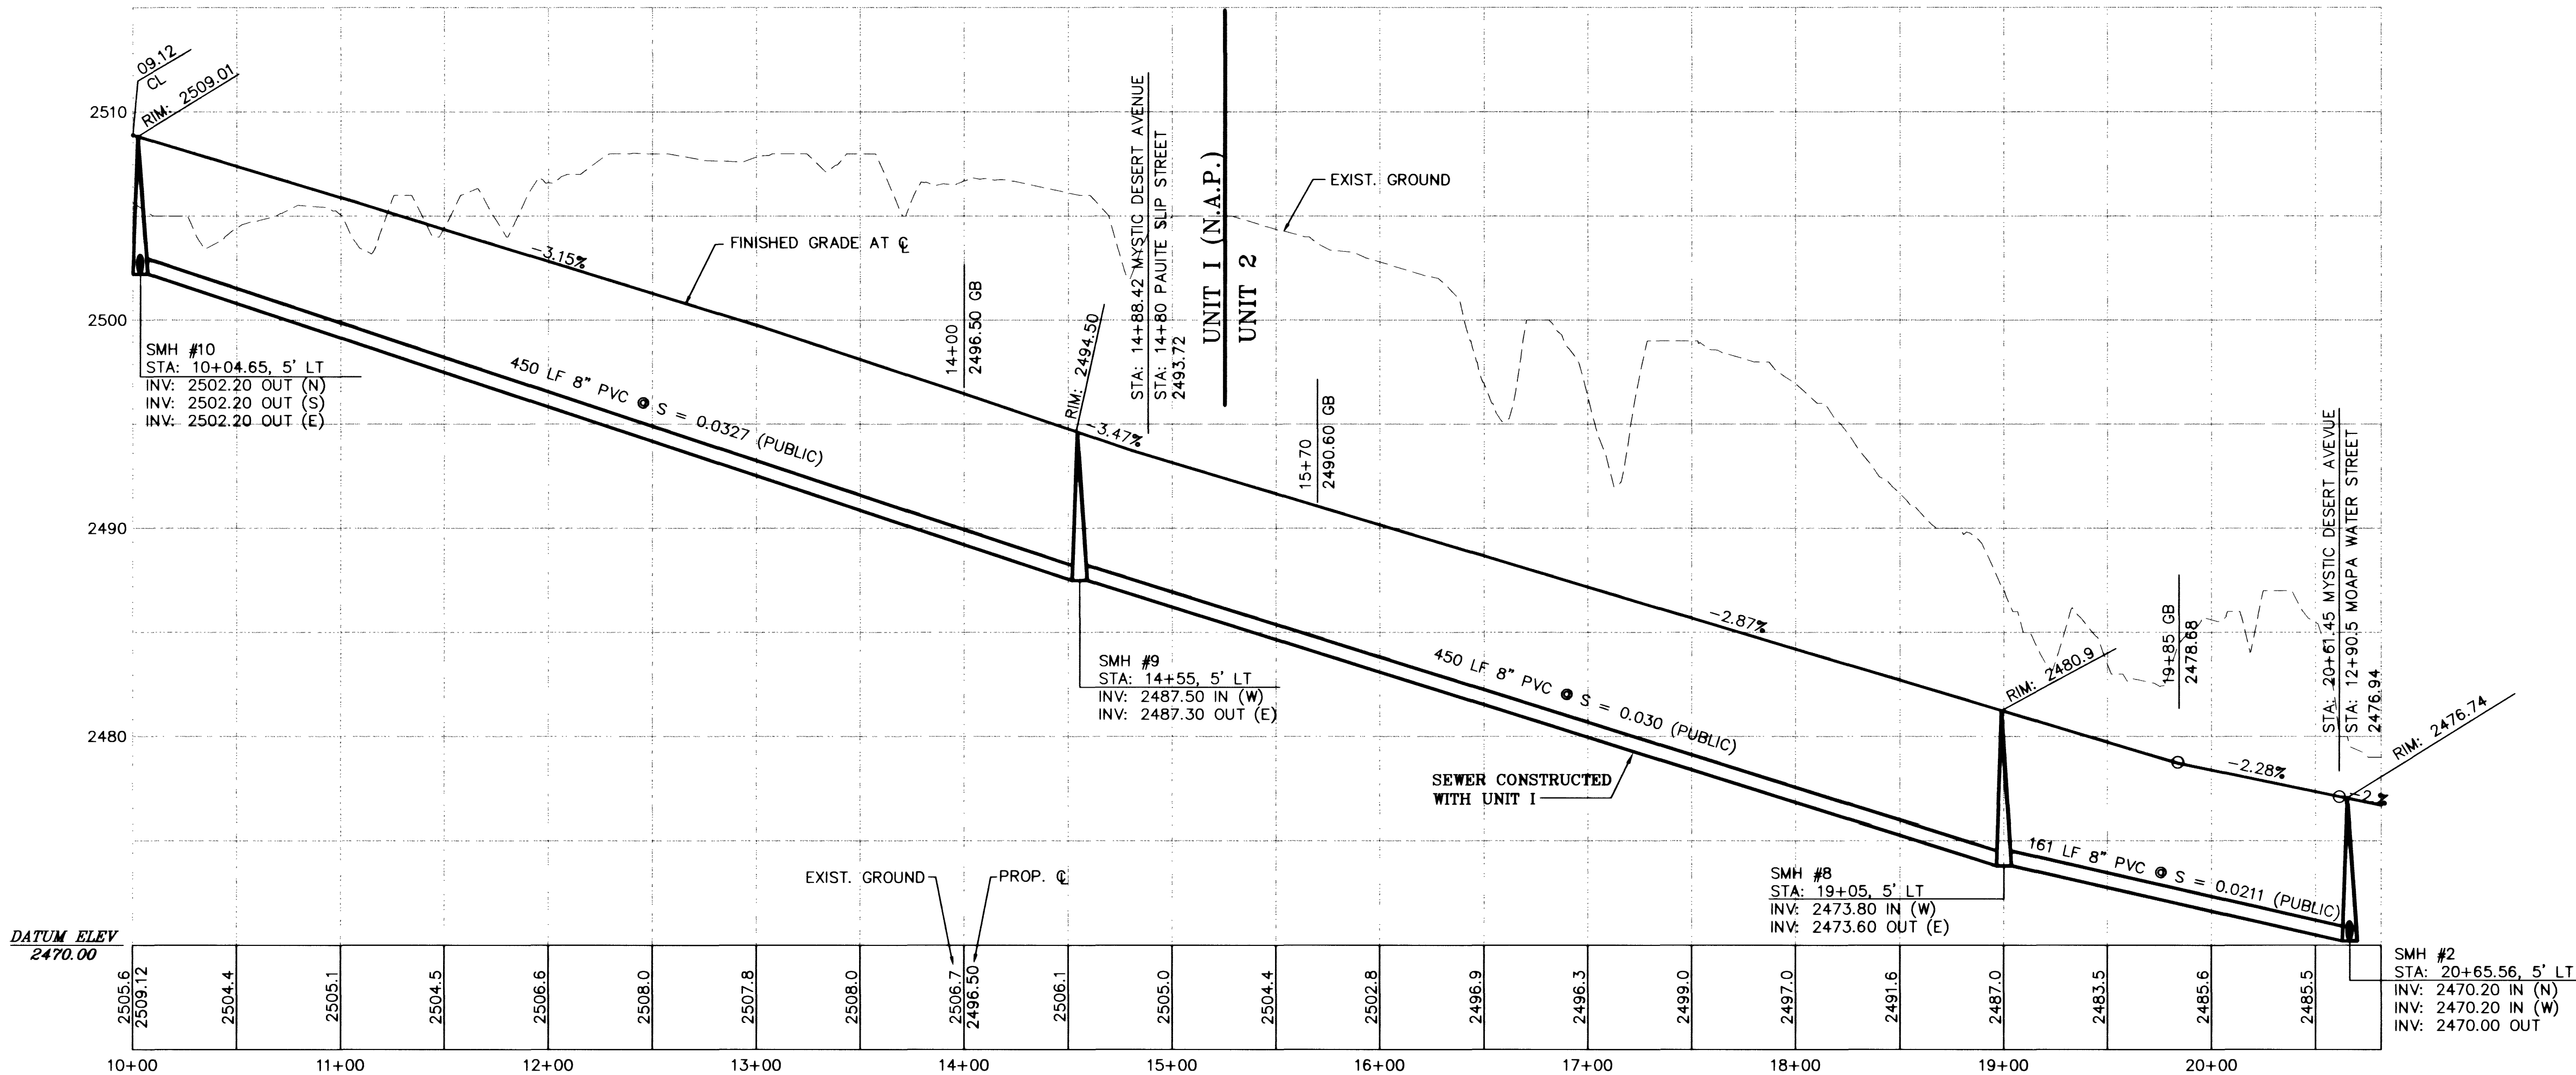

MYSTIC DESERT AVENUE
HORIZONTAL: 1" = 50'
VERTICAL: 1" = 5'

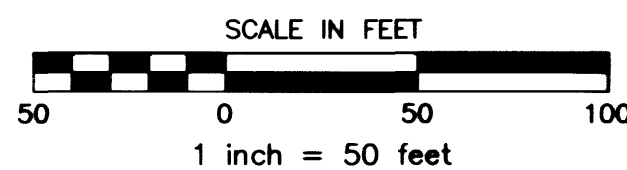

Avoid overhead power line contact. It's costly.
Call before you dig.
1-702-593-6111

Avoid cutting underground utility lines. It's costly.
Call before you dig.
USA 1-800-227-2800
CLARK COUNTY TRAFFIC MANAGEMENT DIVISION 455-7511

W. L. HOMES LLC 4435 S. JONES BLVD. SUITE 1 LAS VEGAS, NV 89103 (702) 256-2323	BARAJAS & ASSOCIATES 8260 W. Charleston Blvd. LAS VEGAS, NV 89117 (702) 360-4477	
REVISION	BY	DATE
SHEET P3 13 OF 18 SHEETS		
DRAWING NO. 307Y-4645-2		
















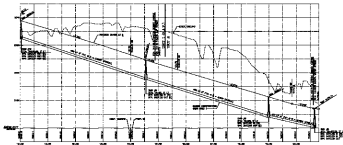










