


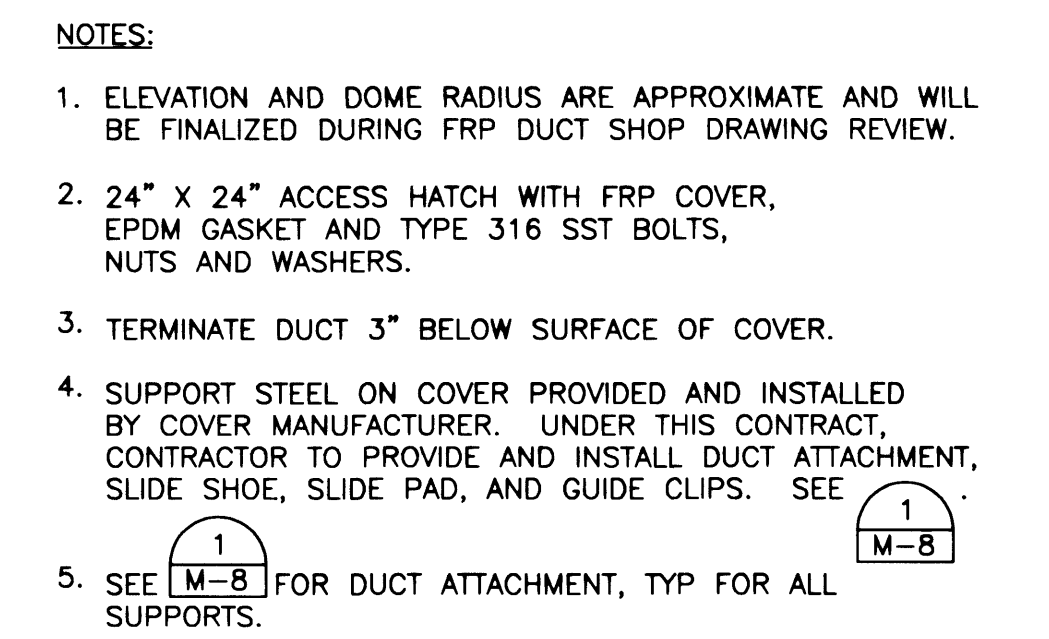

CL DOME

ALUMINUM DOME COVER, BY OTHERS

NOTE 2

48" FA

COVER PENETRATION, SIM (15607), SEE NOTE 3

4'-0"

R=308'-2" (SEE NOTE 1)

EXPANSION JOINT

FE 204

13217A JUNCTION BOX ON THIS SIDE OF DUCT.

CL OF TURN SEE PLAN VIEW

CUSTOM FITTING AS REQUIRED FOR DIRECTION AND ELEVATION CHANGE

PROVIDE TYPE 316 SST LUG FOR 1" D PIPE HANGER

CL OF TURN SEE PLAN VIEW

48" FA

EL 1713.26

EL 1703.68 (SEE NOTE 1)

2'-0"

1" D

SEE DWG M-3 FOR CONTINUATION

TOP OF CANOPY

EL 1719.01

VLV-V030CS204

INSTALL VALVE WITH OPERATOR ON EAST SIDE

FOR CONTINUATION SEE M-3

12'-0"

10'-6"

16'-6"

16'-6"

16'-6"

16'-6"

16'-6"

17'-4"

17'-4"

7'-5"

12'-0"

16'-8"

11'-10"

16'-7"

7'-5"

8'-6"

12'-0"

GUIDE SEE NOTE 4, TYP OF 5

GUIDE

GUIDE

GUIDE

GUIDE

GUIDE

4 S014 GUIDE

4 S014 GUIDE

4 S014 SIMPLE SUPPORT

3 S014 GUIDE

3 S014 GUIDE

3 S014 GUIDE

3 S014 SIMPLE SUPPORT

SIM 3 S014 GUIDE

TRICKLING FILTER 4-2

1/8" = 1'-0"

[illegible]