
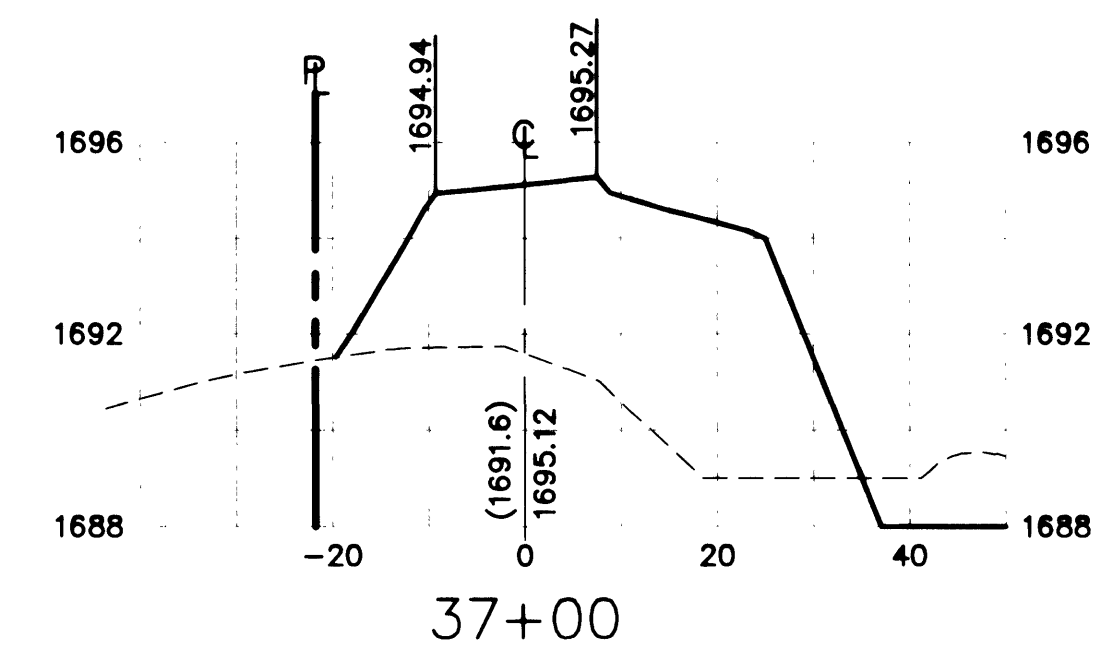
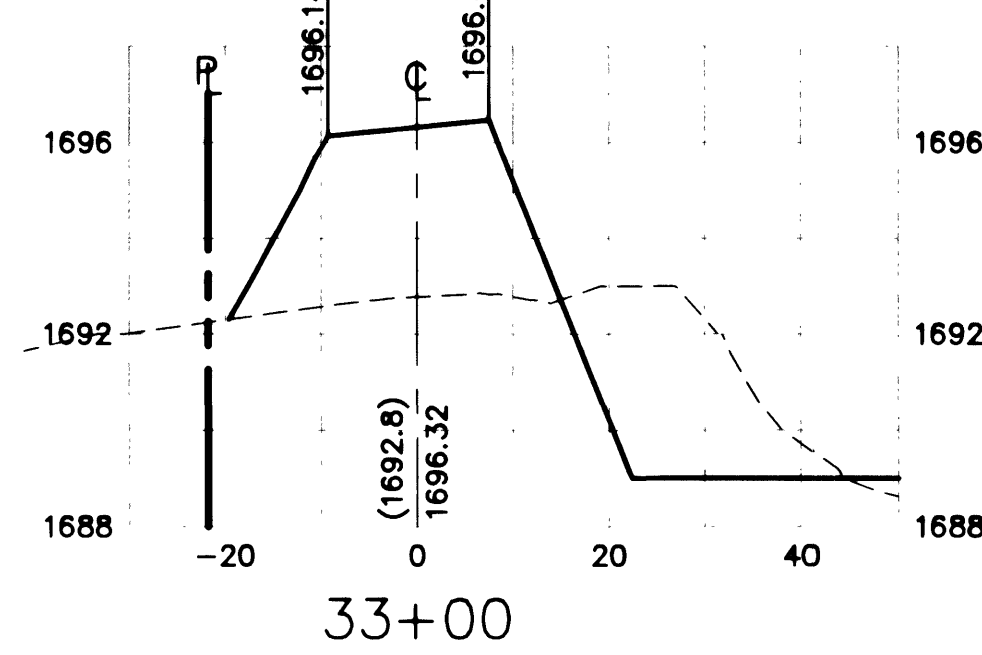
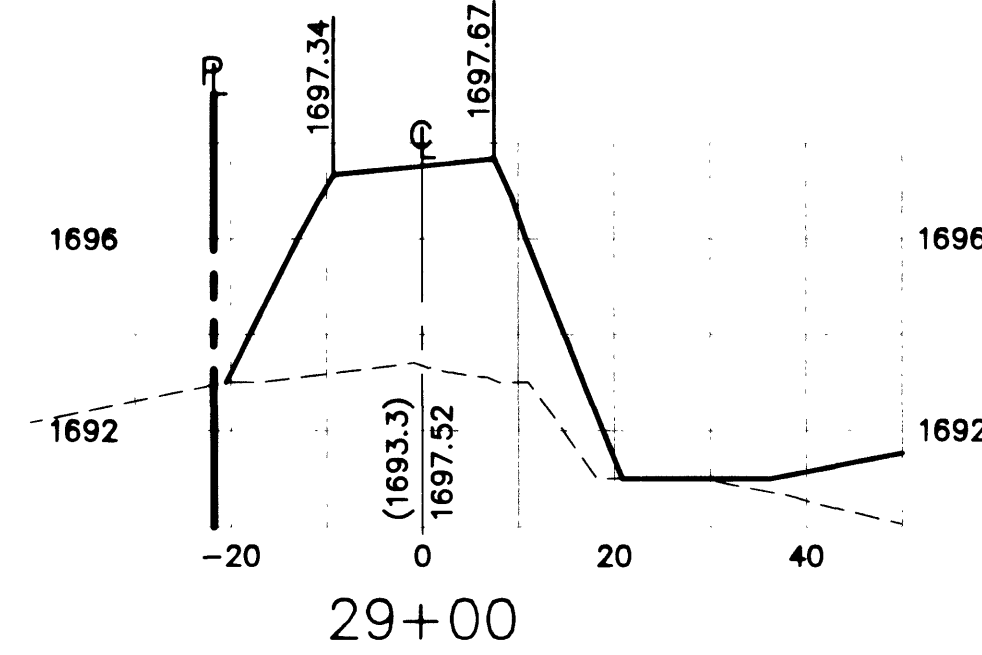
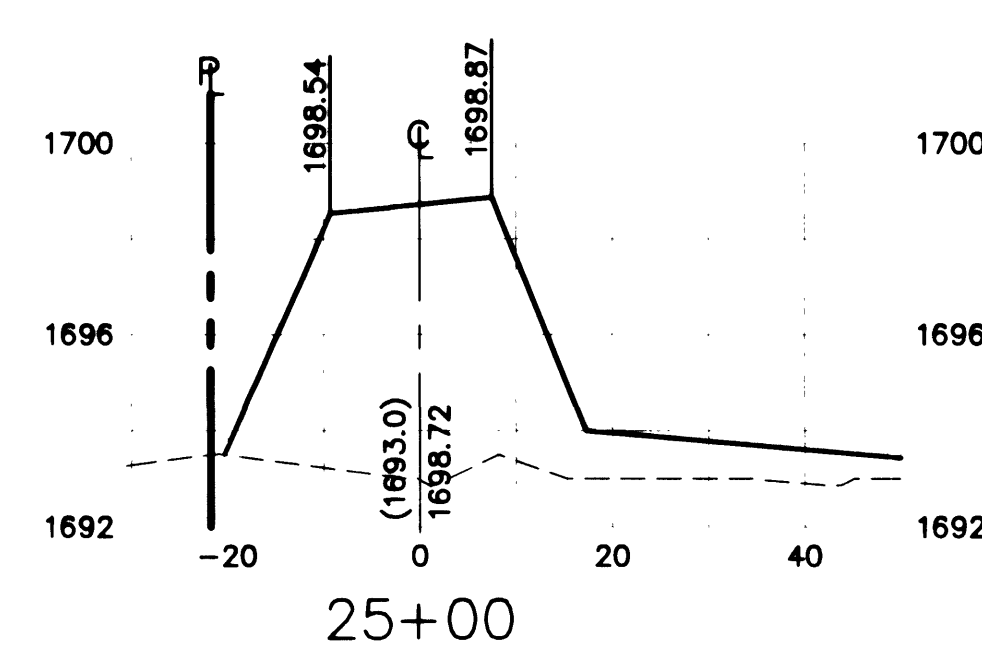
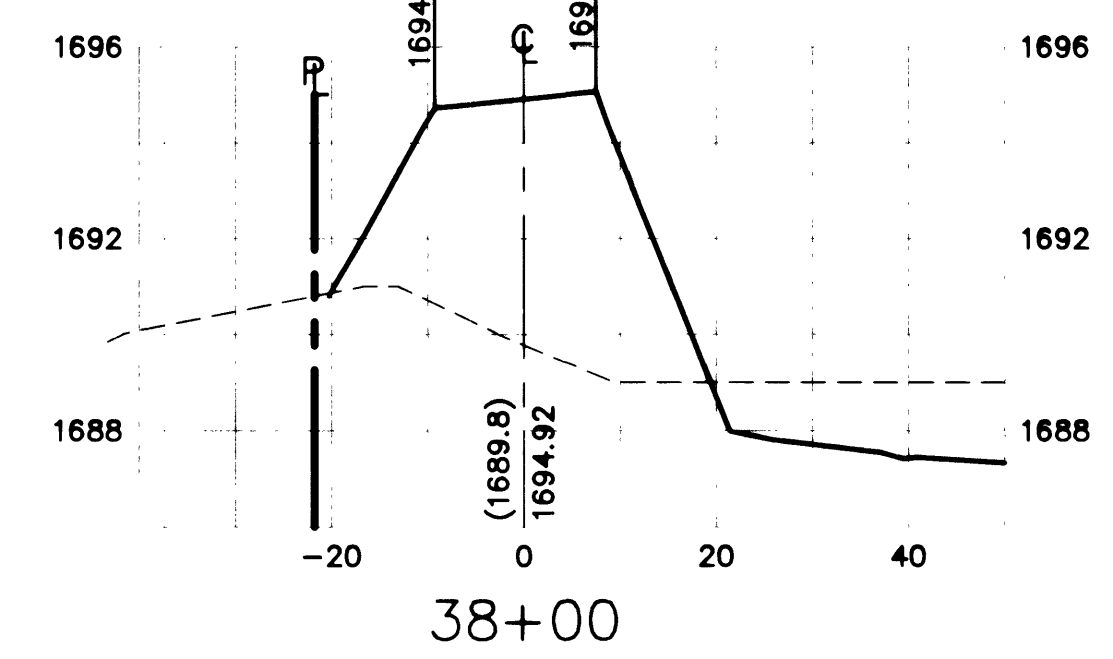
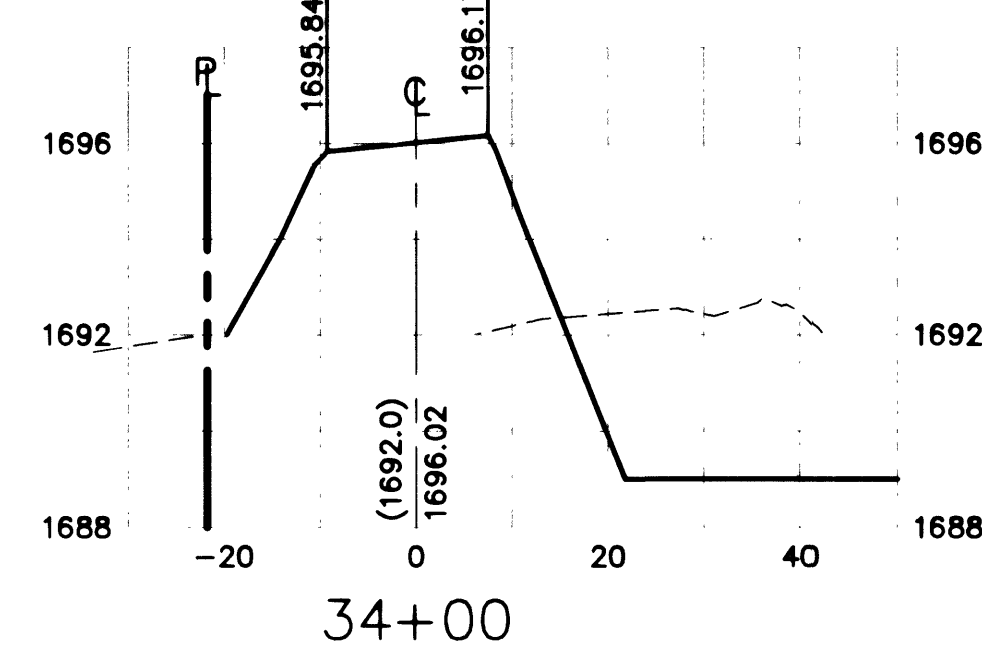
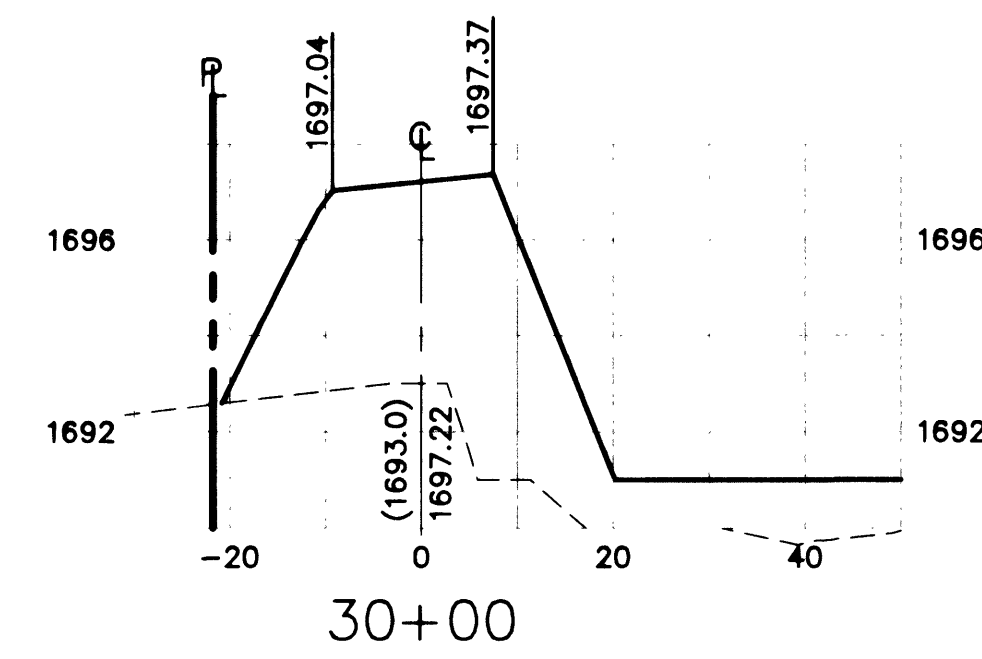
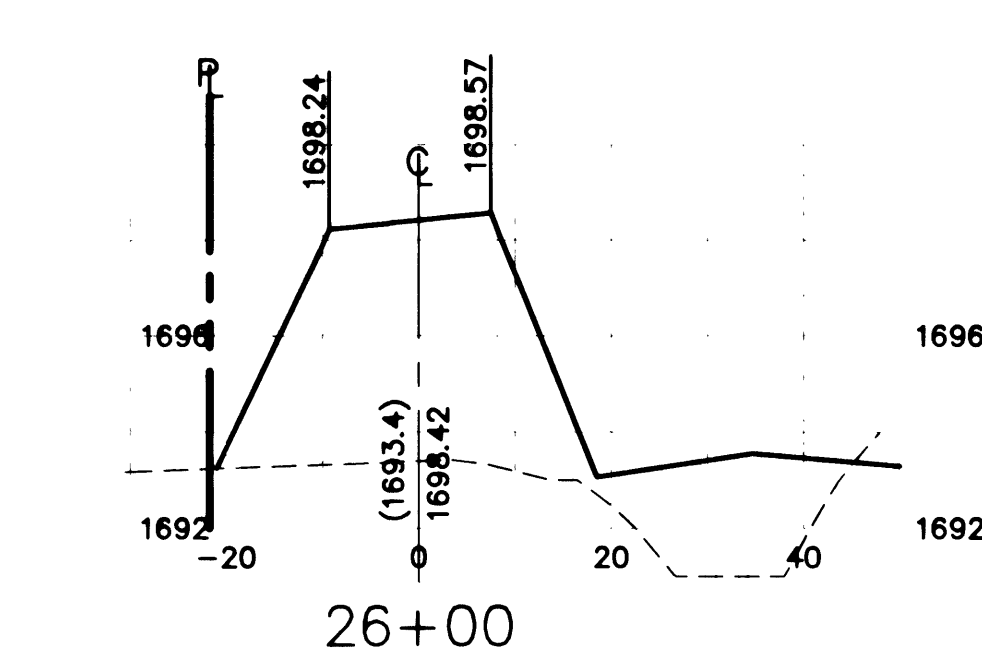
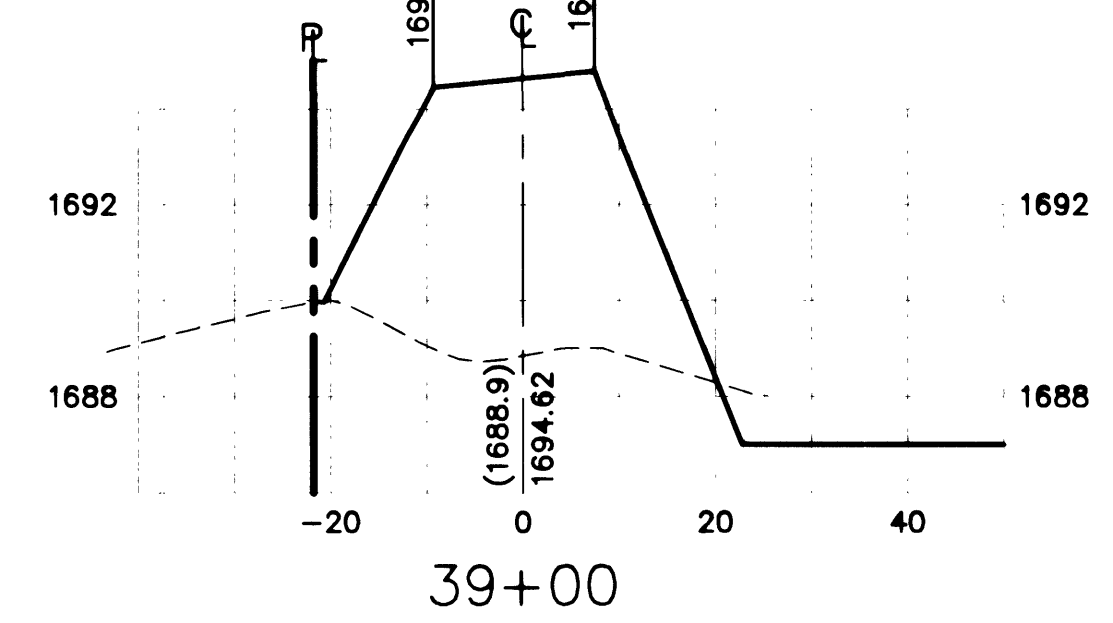
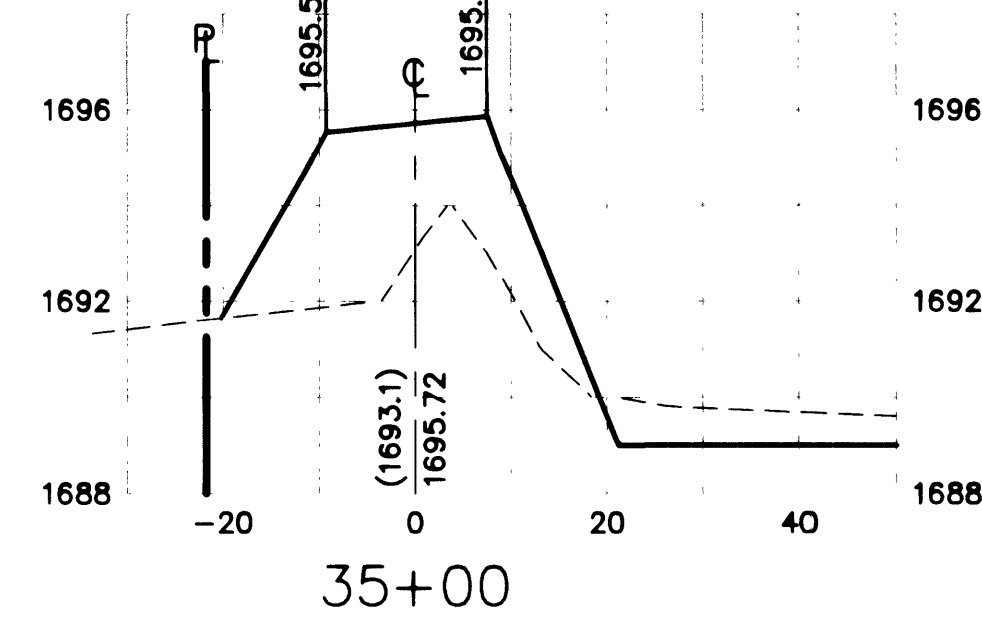
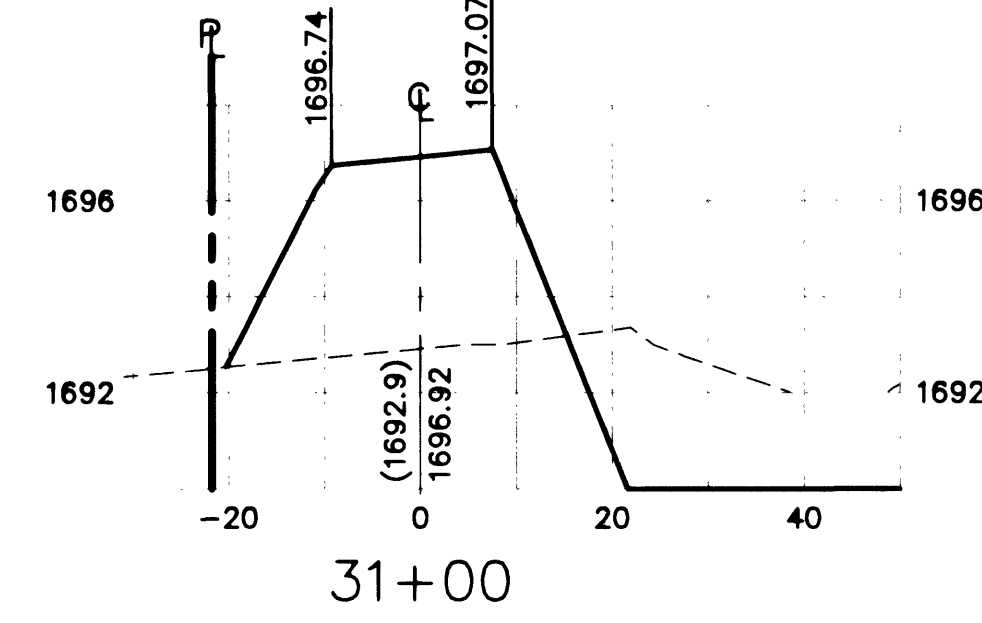
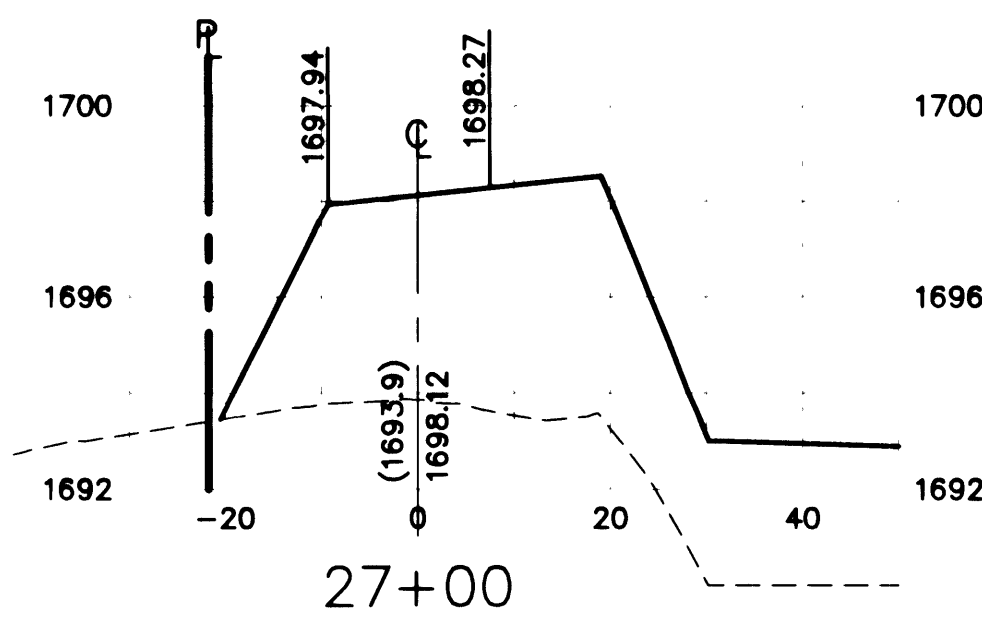
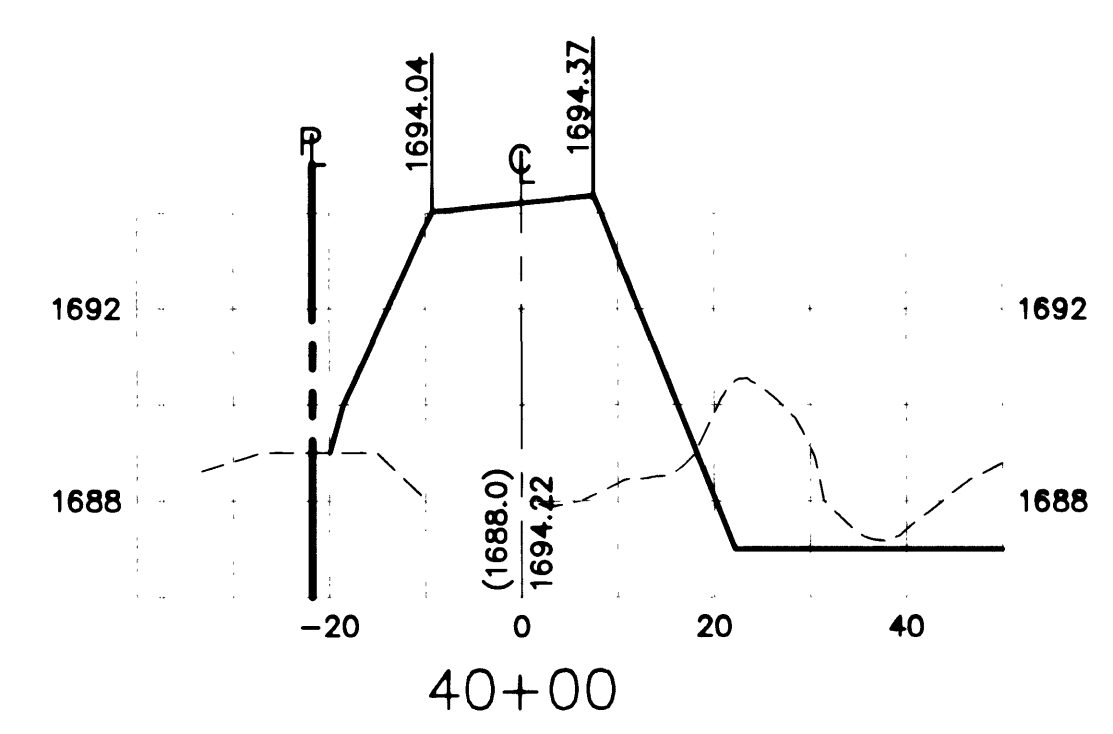
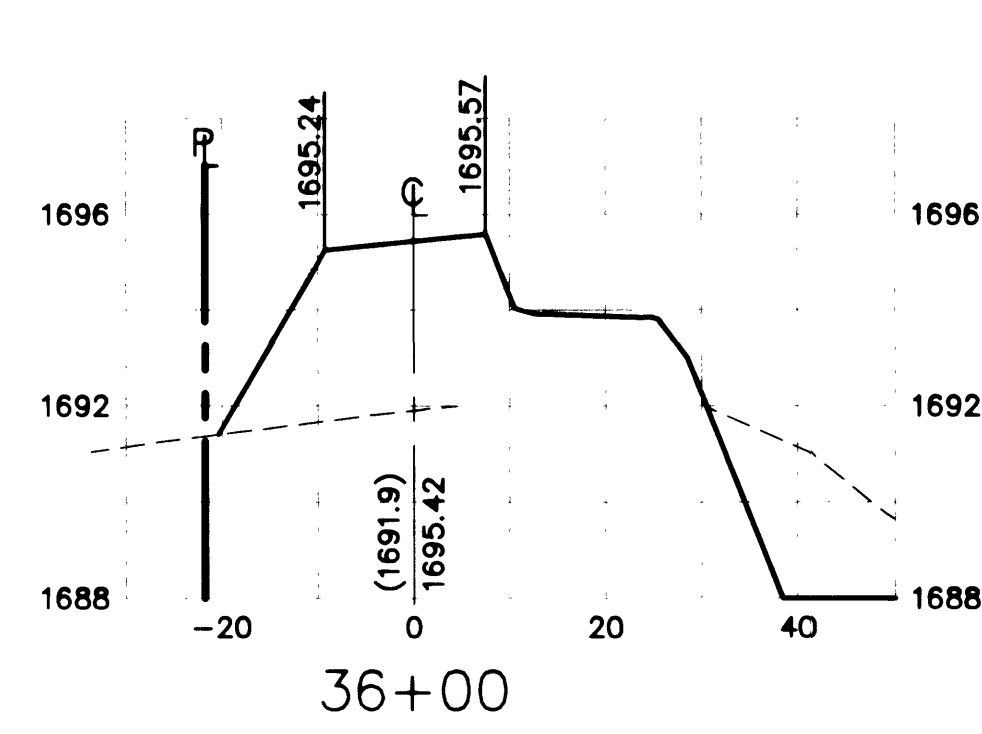
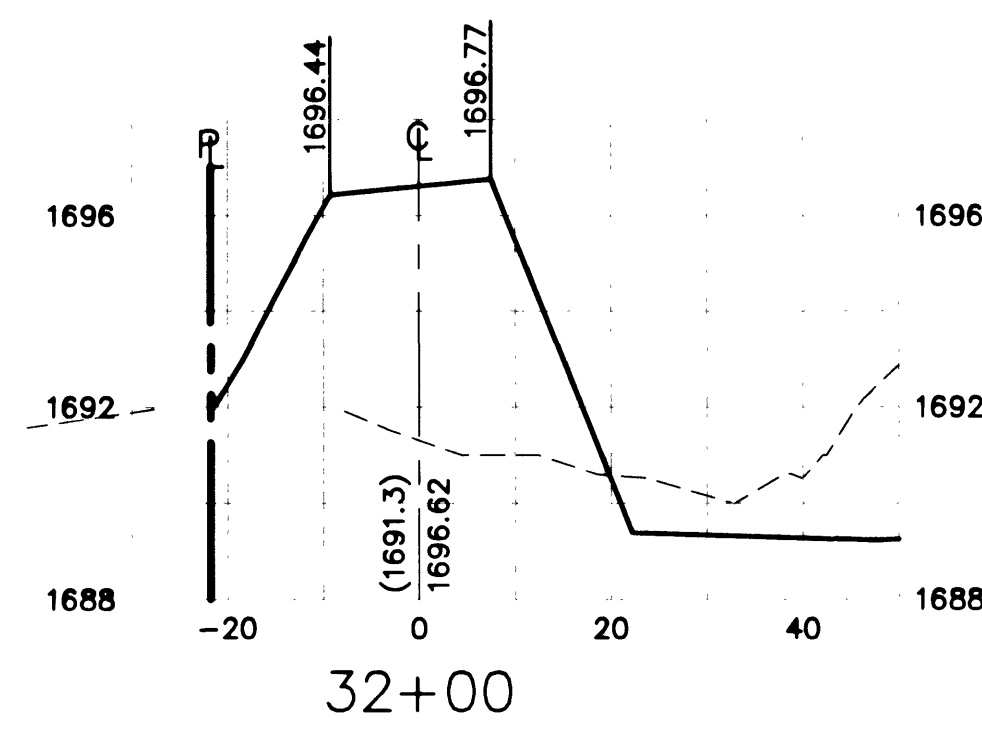


R:\00120\Contract 19 - Demolition and Flood Control\A-19-c111.dwg
01-29-02 JDH/HSD 14:32:54

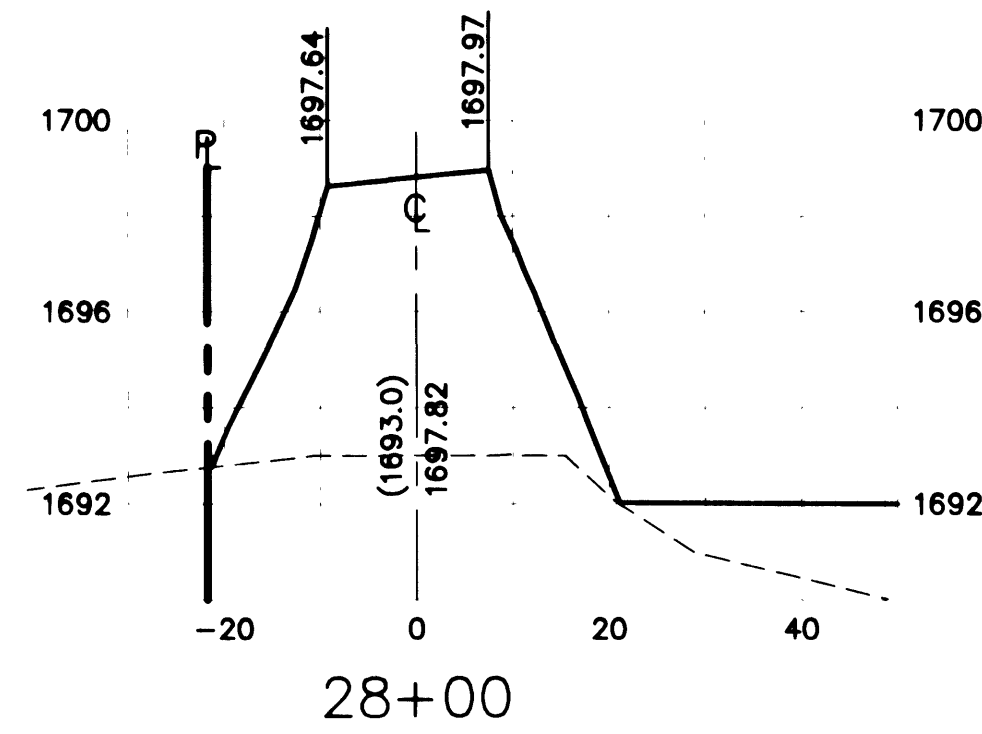


NOTE:

1. REFERENCE SHEET C102 FOR DETAIL OF TYPICAL BERM SECTION
2. ALL SECTIONS CUT LOOKING UP-STATION.

31271

"AS RECORDED"

01/01 D.G.R.

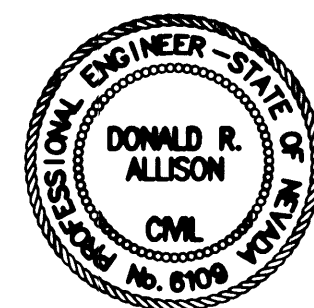

Berriman Henegar
4840 W. University Ave. Suite A-1
Las Vegas, NV 89103
(702) 252-7866
(702) 252-7890 fax

HDR
HDR Engineering, Inc.
770 E. Warm Springs Road
Suite 350
Las Vegas, NV 89119
702-938-6000

Project Manager
DANIEL GRABER
Designed
D. ROSENKOETTER
Checked
D. ALLISON
Drawn
D. ROSENKOETTER

City of Las Vegas
**Water Pollution Control Facility
Plant Expansion**
Contract 19 - Demolition/Flood Control

CROSS SECTIONS NEW BERM

Date DECEMBER 1999	Project No. 00120-154-141	Scale 1"=20'	Drawing No. C111	Sheet No. 311.49 23 of 45
-----------------------	------------------------------	-----------------	----------------------------	---------------------------------