

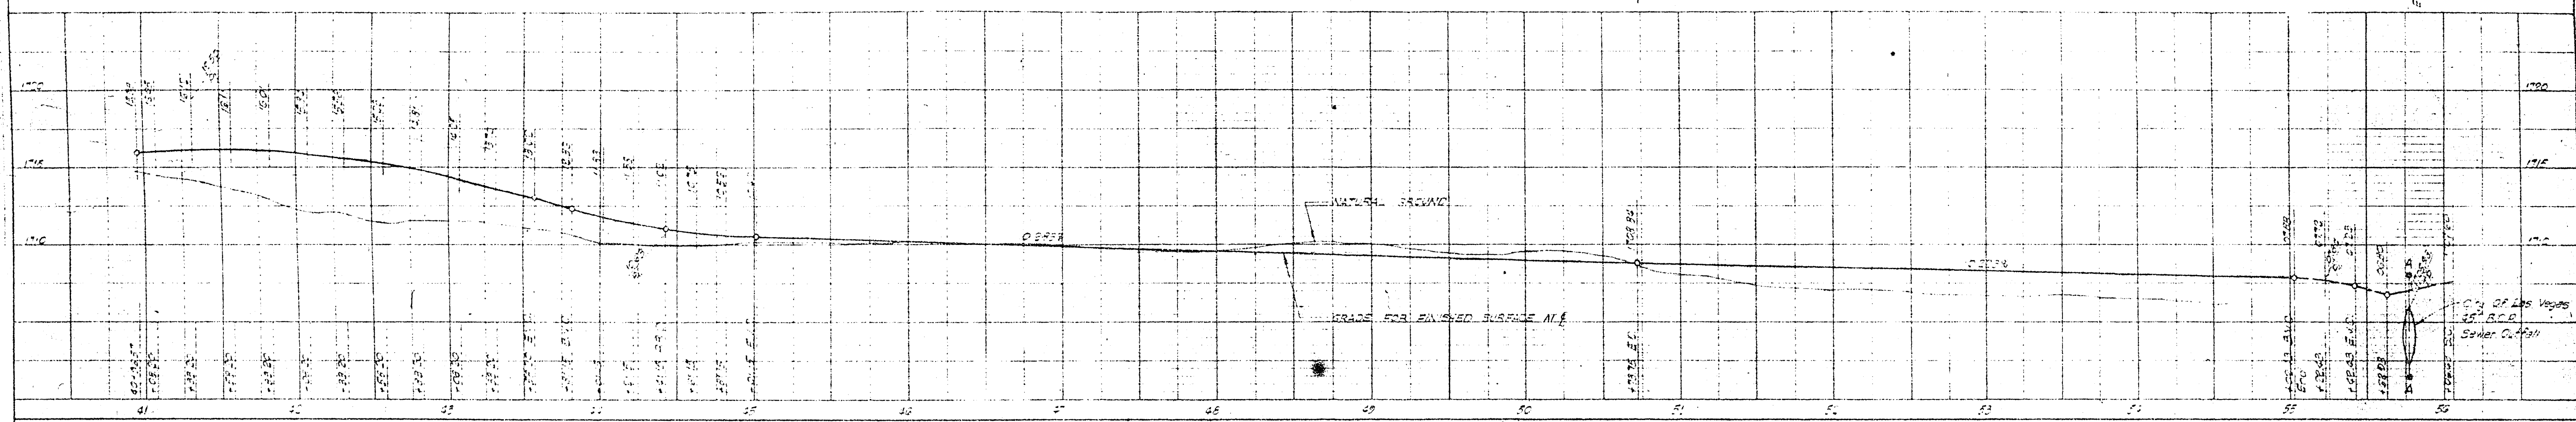


25-126

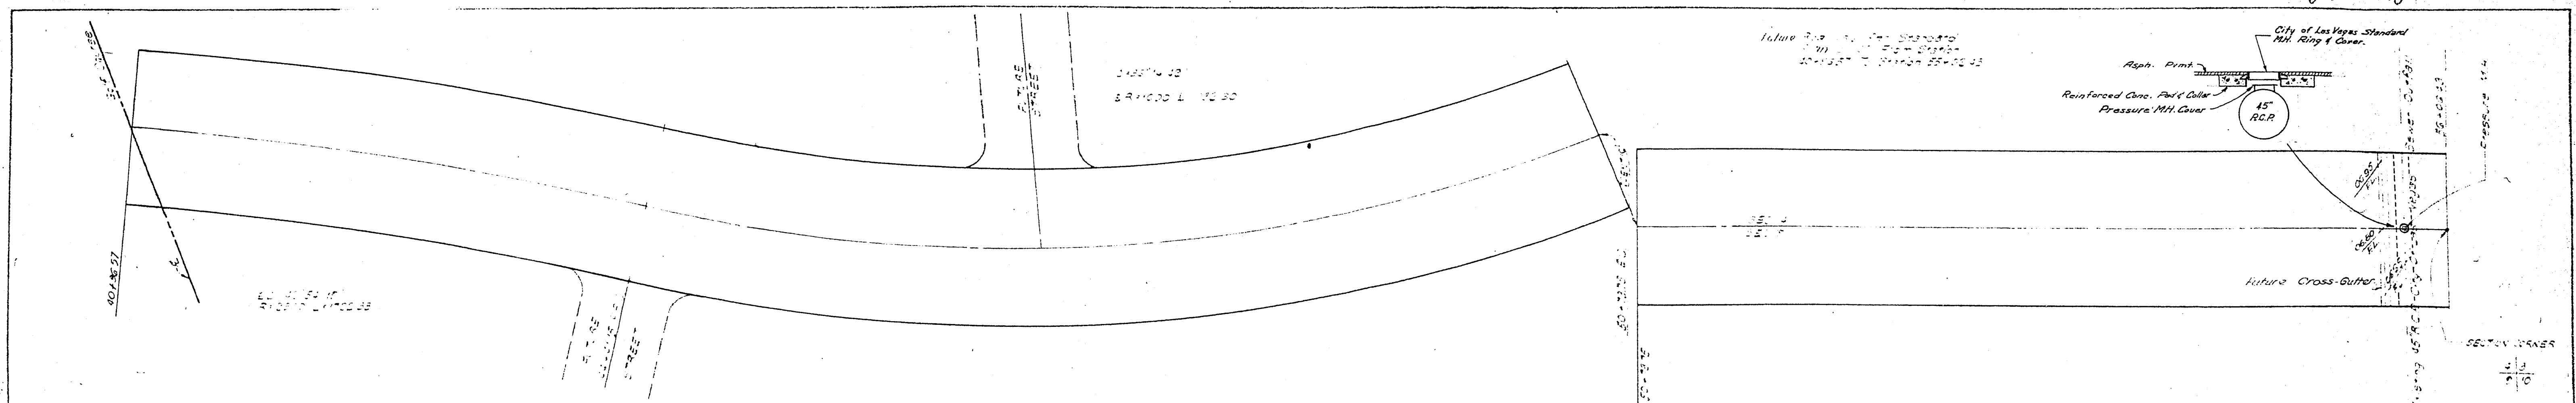

APPROVAL: *[Signature]* 4-24-64
City Engineer, City of Las Vegas Date


APPROVAL: *[Signature]* 4-27-64
County Engineer Date

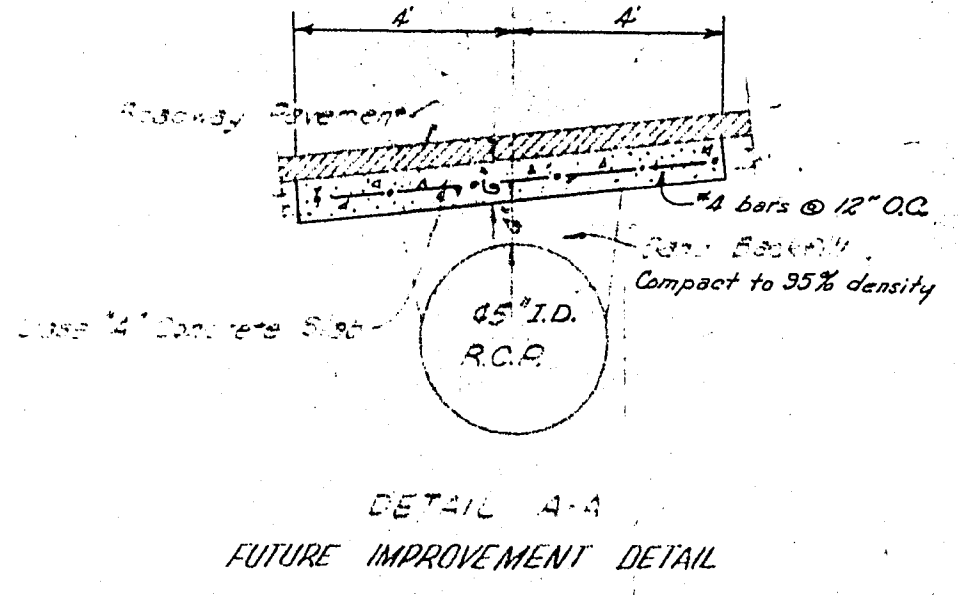

PLAN OF STREETS
PLAN AND PROFILE
SAHARA AVENUE

GRADING PLAN
ONLY

WINTERWOOD RANCH
CLARK COUNTY NEVADA

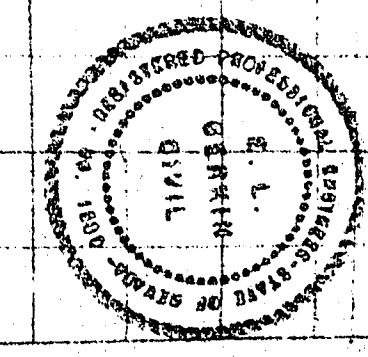

ENGINEERING SERVICE CORPORATION
1127 WEST WASHINGTON BLVD., LOS ANGELES 15, CALIF.
1402 LAS VEGAS BLVD., SOUTH LAS VEGAS, NEVADA

DESIGNED BY: *[Signature]*
CHECKED BY: *[Signature]*
DATE: 3-64

SHEET 2 OF 2