


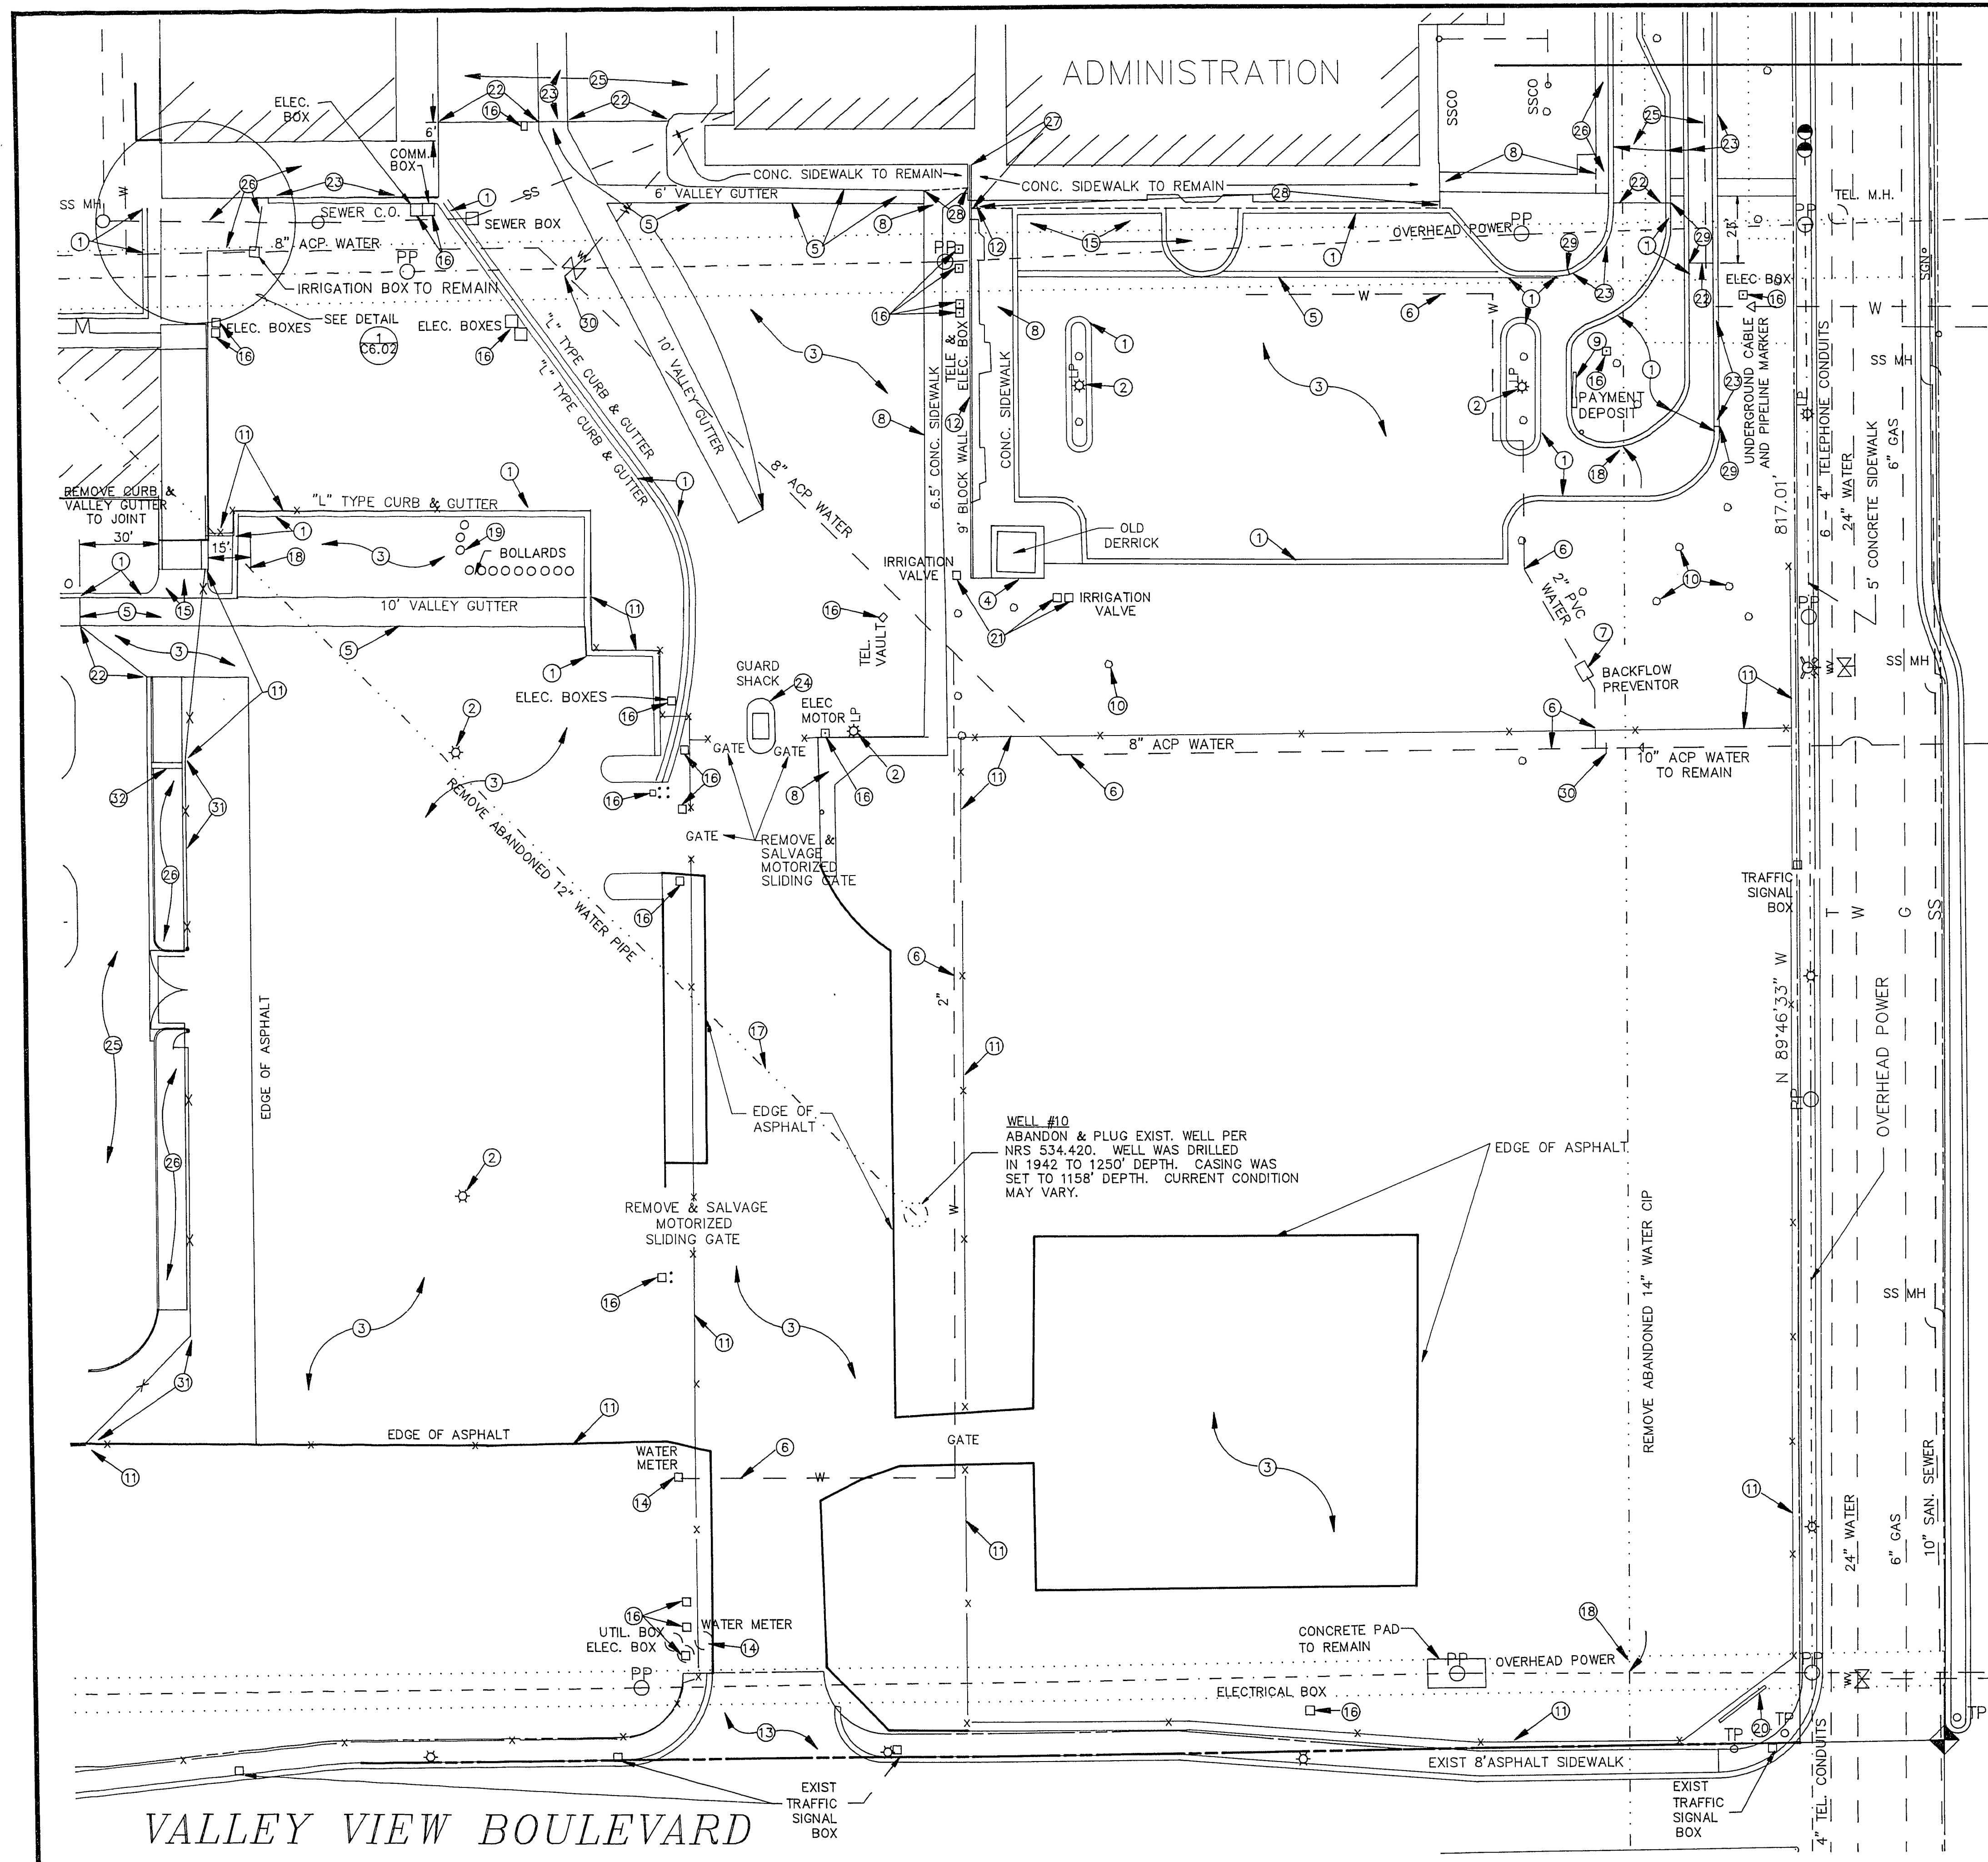


CONSTRUCTION NOTES

- CONTRACTOR TO COORDINATE SALVAGE ITEMS WITH LVWD PRIOR TO DEMOLITION.
1. REMOVE EXISTING CURB & GUTTER
 2. REMOVE EXISTING LIGHT POLES
 3. REMOVE EXISTING PAVEMENT
 4. REMOVE & RELOCATE OLD WELL DERRICK (SEE SHEET C2.01 SITE PLAN FOR NEW LOCATION)
 5. REMOVE EXISTING VALLEY GUTTER
 6. REMOVE WATER PIPE. SEE UTILITY PLAN SHEET C5.01 FOR SEQUENCE
 7. REMOVE EXISTING BACKFLOW PREVENTOR
CAP EXIST IRRIGATION PIPES PER LANDSCAPE PLANS AT PROJECT LIMITS.
 8. REMOVE EXISTING CONCRETE SIDEWALK
 9. PROTECT EXIST PAYMENT DEPOSIT BOX TO REMAIN
 10. REMOVE TREES AND BUSHES
 11. REMOVE EXISTING FENCE
 12. REMOVE EXISTING BLOCK WALL
 13. EXISTING DRIVEWAY APPROACH/CONSTRUCTION ACCESS REMOVE AT APPROPRIATE TIME
 14. REMOVE & SALVAGE WATER METER
 15. REMOVE EXISTING CONCRETE SLAB
 16. SEE ELECTRICAL PLAN FOR DISPOSITION OF ELECTRICAL EQUIPMENT
 17. REMOVE ABANDONED WATER PIPE
 18. CUT PIPE AND PLUG WITH CONCRETE
 19. REMOVE EXISTING BOLLARDS
 20. REMOVE EXISTING LVWD SIGN
 21. REMOVE IRRIGATION BOXES
 22. SAWCUT EXIST AC PAVEMENT
 23. EXISTING GUTTER TO REMAIN
 24. REMOVE EXISTING GUARD SHACK
 25. EXISTING ASPHALT TO REMAIN
 26. EXISTING CONCRETE WALK TO REMAIN
 27. EXISTING BLOCK WALL TO REMAIN
 28. SAWCUT IF NECESSARY TO PROVIDE STRAIGHT NEAT EDGE ALONG EXIST. CONCRETE TO REMAIN JOINT FOR EXIST./NEW CURB & GUTTER
 29. SEE UTILITY PLAN SHEET C5.01 FOR CONNECTION TO EXIST. 8" ACP WATER LINE
 30. EXIST FENCE TO REMAIN
 31. EXIST FENCE TO REMAIN
 32. EXIST SIDEWALK DRAIN TO REMAIN

LEGEND

- — — — — PROPERTY LINE
- x — x — FENCE
- /// BUILDING LINE
- w — EXIST. WATER
- ... w ... ABANDONED WATER
- EASEMENT LINE
- p — — — EXIST. POWER
- ☆ LIGHT POLE
- PP POWER POLE TO REMAIN
- GUY ANCHOR
- TP TRAFFIC SIGNAL POLE
- W VALVE WATER VALVE

CLARK COUNTY BENCHMARK #7C01-31SSE6 FOUND DRIVE RIVET IN A 2"x2" ALUMINUM PLATE, IN DRILLED HOLE WITH EPOXY GLUE, IN TOP OF CURB, NORTHEAST CORNER OF CHARLESTON BLVD. & VALLEY VIEW BLVD. NEAR THE PC OF CHARLESTON BLVD. ELEV. = 2150.117

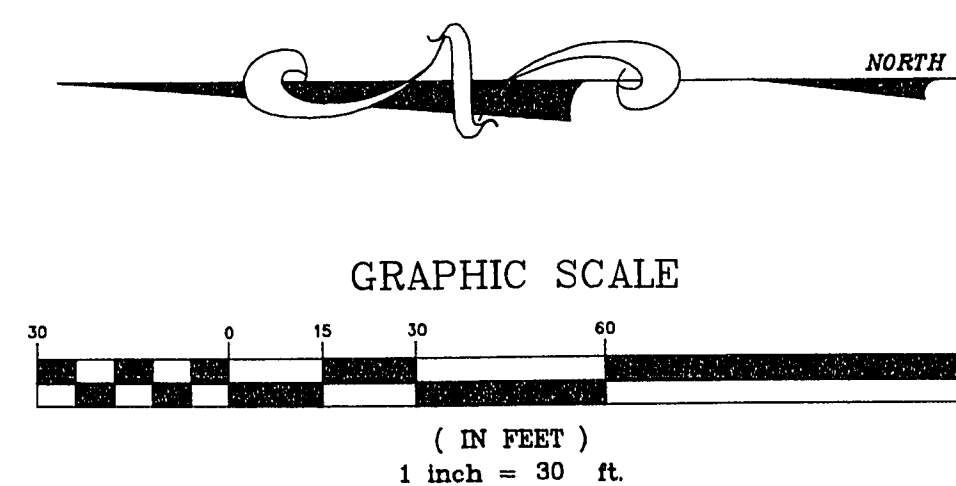

DEMOLITION PLAN SOUTH LAS VEGAS VALLEY WATER DISTRICT OFFICE FACILITY EXPANSION

CPS
CONSULTING ENGINEERS
OF NEVADA, INC.
4390 S. MARYLAND PARKWAY
LAS VEGAS, NEVADA 89119
PHONE (702) 737-3407
FAX (702) 737-3394

Scott H. Widd
7/13/93
ENGINEER'S SEAL

SHEET 3 OF
LV-116

107-V2137
11-5-7