




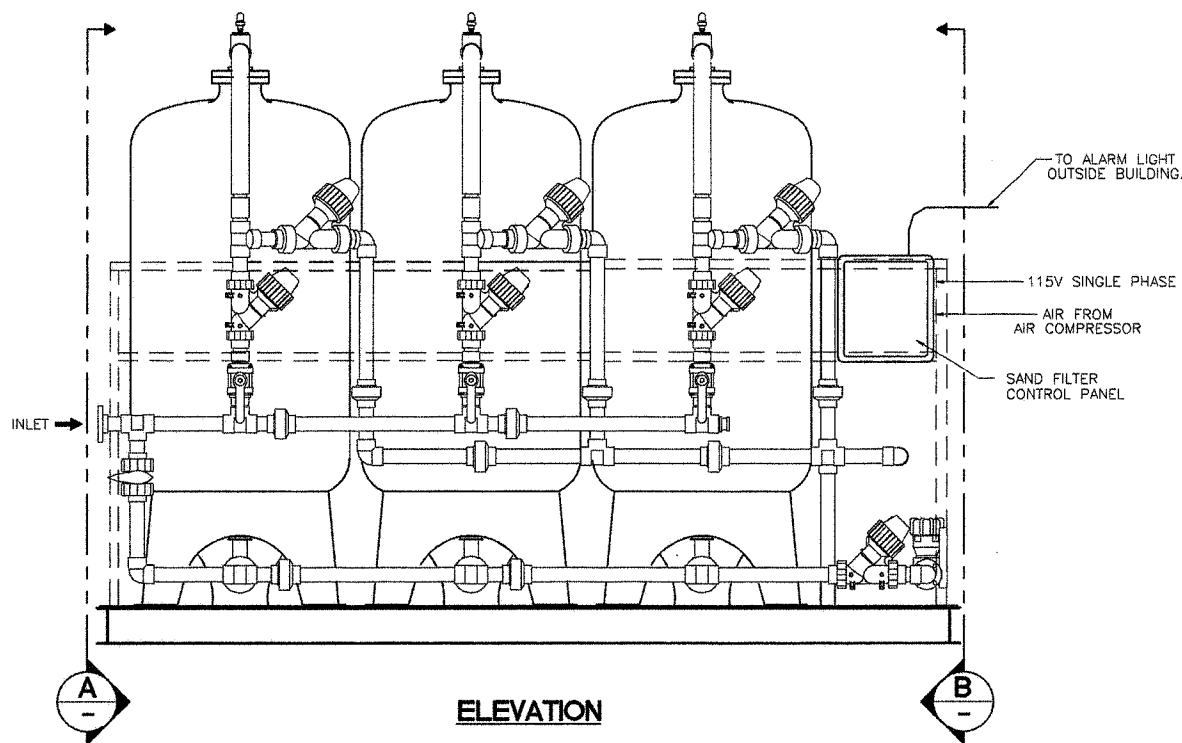


ELEVATION

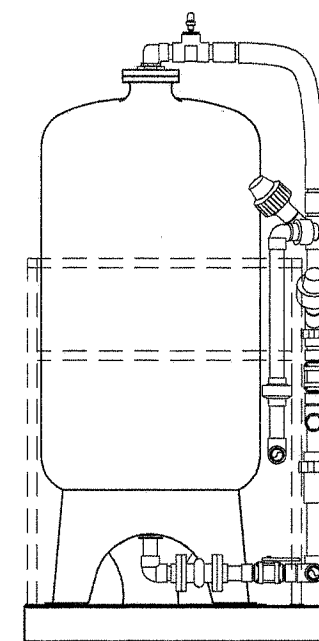

SECTION A
SCALE: NONE

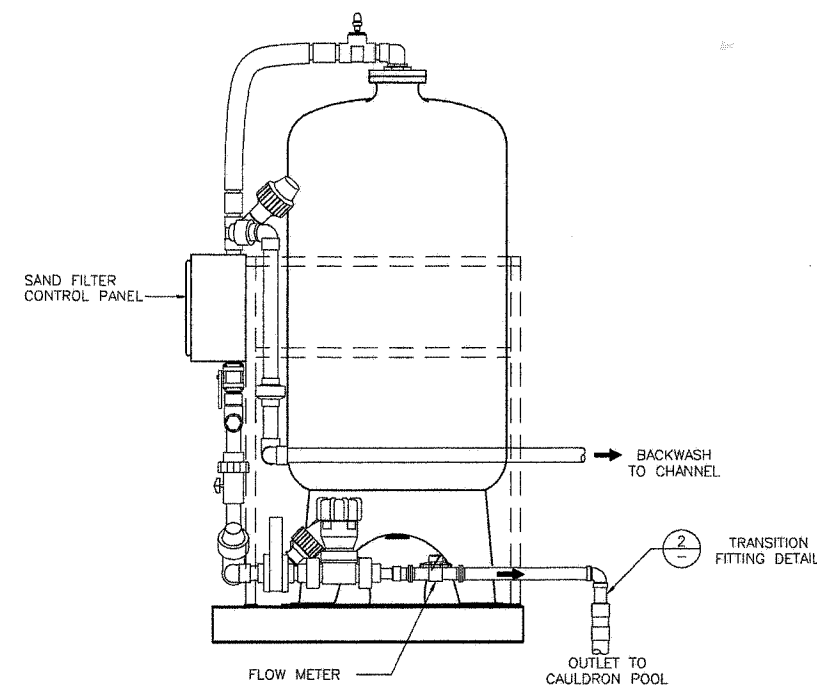


SECTION B
SCALE: NONE

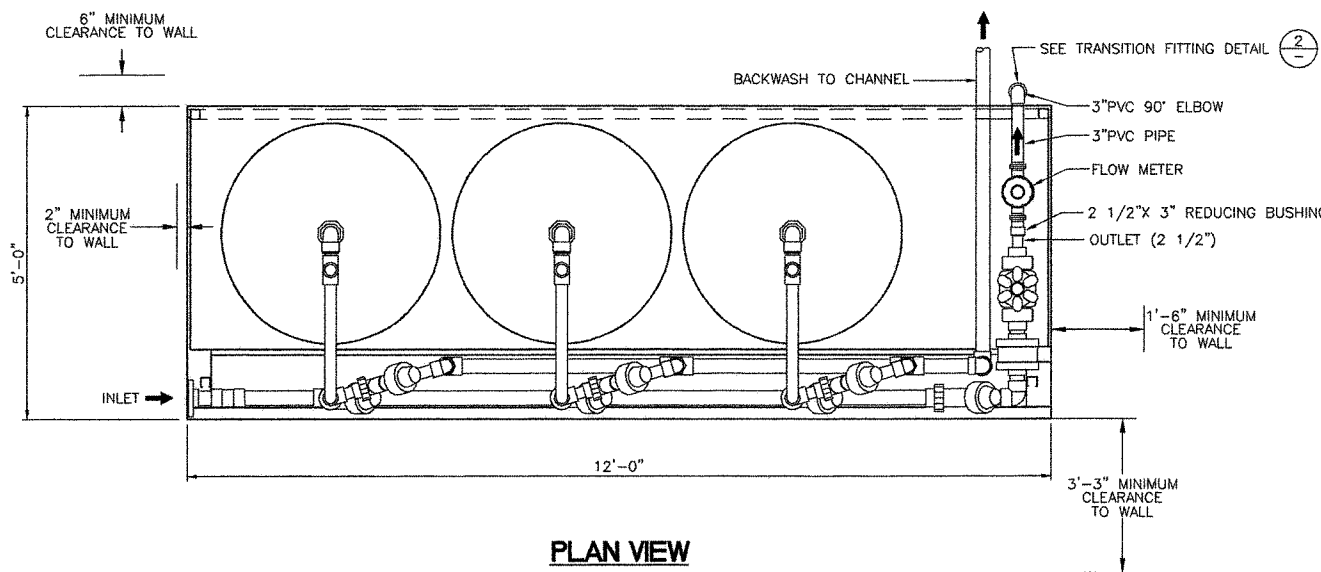


PLAN VIEW

SAND FILTER SEE SPEC. 13221
SCALE: NONE
1 CD4
C19

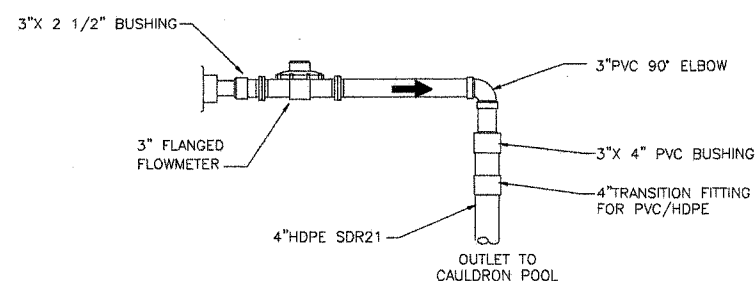


TRANSITION FITTING DETAIL
SCALE: NONE
2

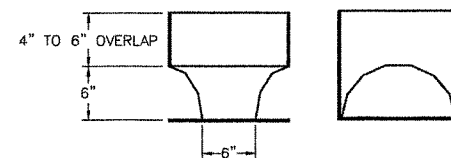


ENLARGED INLET TEE DROP PIPE
SCALE: NONE
3 CD4

- NOTE:**
1. THE USE OF FLEXIBLE CONNECTIONS IS RECOMMENDED AT THE INLET AND OUTLET WHERE APPLICABLE.
 2. THE COVER SHOULD BE POSITIONED OVER THE 24" Ø OUTLET RISER PIPE AND THE 6" Ø OIL PORT.

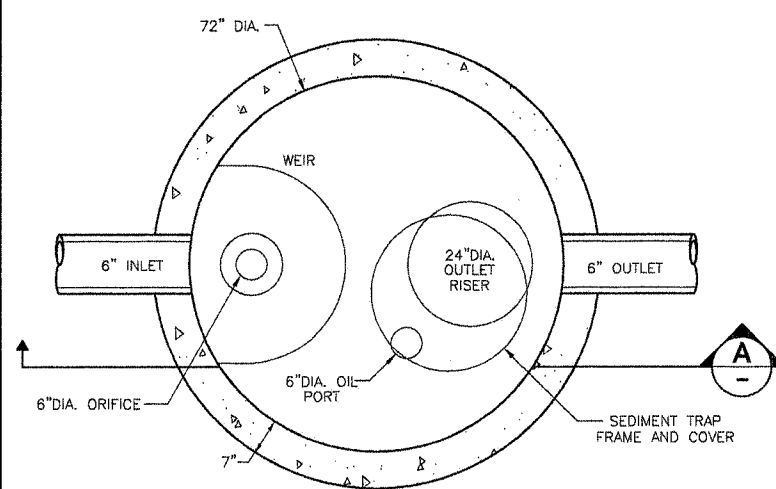

PLAN VIEW

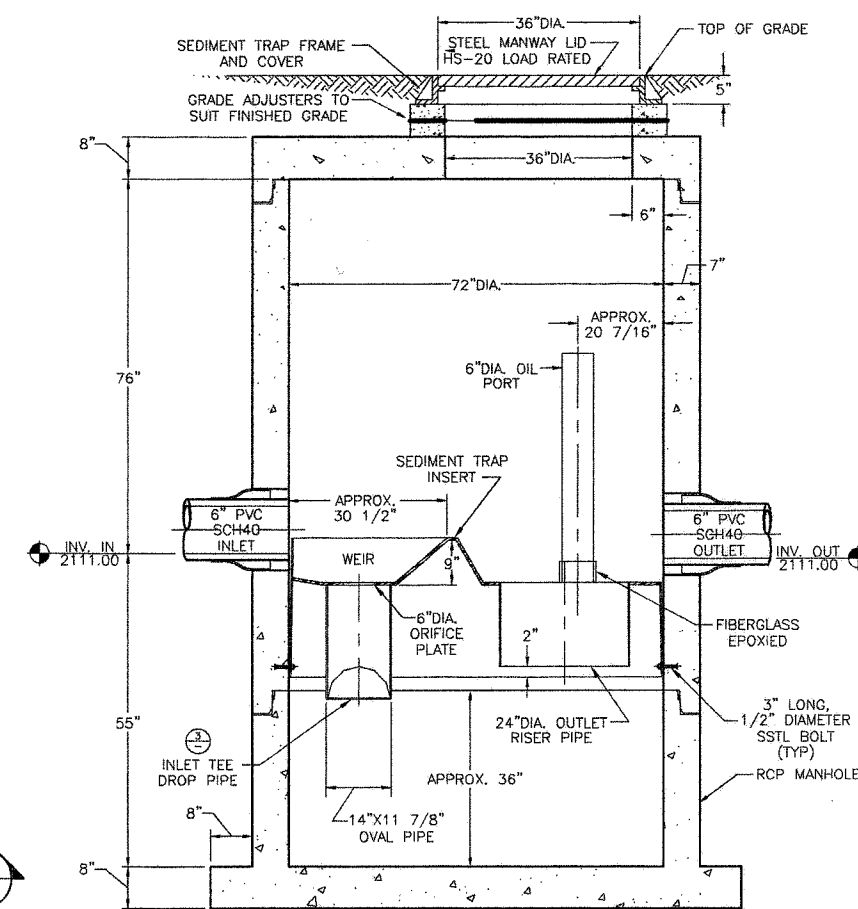

SECTION THROUGH CHAMBER A
SCALE: NONE

SEDIMENT TRAP SEE SPEC. 11315
SCALE: NONE
4 CD4
C19


LAS VEGAS VALLEY WATER DISTRICT
811 St Michaels Dr
Suite 102, Santa Fe
New Mexico 87505
(505) 988-7453
ns@cybermeso.com

VERIFY SCALE
1/2" = 0' 1/2"
BAR REPRESENTS ONE AND ONE-HALF INCHES ON ORIGINAL

LAS VEGAS SPRINGS - PRESERVE CIENEGA

SAND FILTER AND SEDIMENT TRAP

DRAWN BY: RR
CHECKED BY: MHO
NATURAL SYSTEMS INTERNATIONAL 6/24/02
RECOMMENDED BY: JEROME A. STUEVE
DATE: 9/10/02
DESIGNED BY: SHAWN P. MOLLUS
DATE: 9/10/02

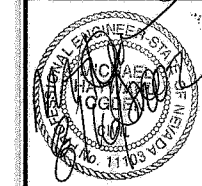

CONTRACT NUMBER
C1020
DRAWING NUMBER CD 4
SHEET 30 OF 50