

- SHEET NOTES**
- CONNECT FLUORESCENT FIXTURES IN THIS ROOM FOR DUAL (INBOARD/OUTBOARD) LEVEL SWITCHING
  - 1500W LUTRON NOVA SERIES SLIDE DIMMER
  - MOUNT FIXTURES 6" ABOVE LOUVER PROVIDED BY OTHERS
  - MOUNT ILLUMINATOR ABOVE SOFFIT IN GYMNASIUM. COORDINATE LOCATION WITH ARCHITECTURAL ACCESS DOOR. FIBEROPTIC TUBING TO BE CONCEALED BEHIND SCULPTURE TO CREATE FLOATING EFFECT. SEE ARCHITECTURAL DETAILS. VERIFY DETAILS WITH ARCHITECT & ENGINEER BEFORE INSTALLING WORK.
  - INSTALL LOCKING THERMOSTAT COVER OVER DIMMERS IN GYMNASIUM.
  - J-BOX ABOVE CEILING FOR FUTURE ART LIGHTING. LABEL COVER PLATE WITH NOTE: "120V FOR FUTURE ART LIGHTING."
  - EXTERIOR BACK LIGHTED SIGN. VERIFY ROUGH-IN NUMBER AND LOCATIONS.
  - WIRE TO LOAD SIDE OF GFI RECEPTACLE IN SAME ROOM.
  - TRACK LIGHTING IN "U" LIGHT FIXTURE, SEE SCHEDULE.
  - 2000W LUTRON NOVA SERIES SLIDE DIMMER


**GENERAL NOTE**

- SHADED FIXTURES IN HALLWAYS SHALL BE WIRED TO CONSTANT CCT'S FOR NIGHT LIGHTS AND HAVE BATTERY PACKS FOR EMERGENCY LIGHTING.

REVISION	DESCRIPTION	DATE	REV. BY

WAYNE SCHREIER AIA  
THOMAS M. SILVA AIA

1525 WEST OAKLEY BLVD  
LAS VEGAS, NV 89102  
(702) 363-0077  
FAX 363-0057

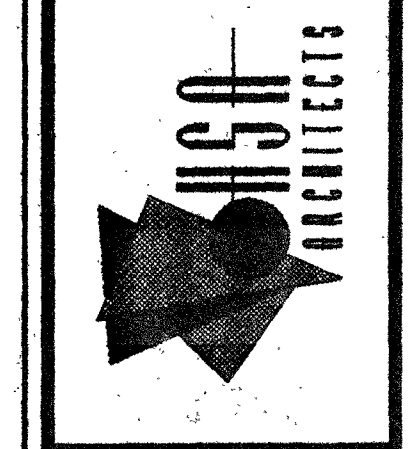

**LIGHTING FLOOR PLAN**  
CITY OF LAS VEGAS DEPARTMENT OF PARK AND LEISURE ACTIVITIES  
THE ARBORS COMMUNITY CENTER @ SUMMERLIN

Sheet Title	Job Title
Job	961001
Date	2-20-98
Drawn By	MDV
Check	RGK
Sheet	E2.1

**DUNHAM ASSOCIATES**  
MECHANICAL ELECTRICAL CONSULTING ENGINEERS  
3034 Regal Avenue  
Las Vegas, NV 89102  
Ph. (702) 222-9677  
Fax. (702) 222-9700

**A LIGHTING FLOOR PLAN**  
SCALE: 1/8" = 1' - 0"

57461

Any use or reproduction of this document by the attached drawings, without the written consent of the author, is prohibited. The author shall not be held responsible for any errors or omissions in this document. The author shall not be held responsible for any damages, including consequential damages, arising from the use of this document. © 1998, HSB ARCHITECTS, INC.