


|      |       |         |
|------|-------|---------|
| PLAN | DATE  | 10/1/72 |
|      | BY    | KUDLIK  |
|      | NOTED | 10/1/72 |
|      | NO.   | 1       |

|         |       |         |
|---------|-------|---------|
| PROFILE | DATE  | 10/1/72 |
|         | BY    | KUDLIK  |
|         | NOTED | 10/1/72 |
|         | NO.   | 1       |

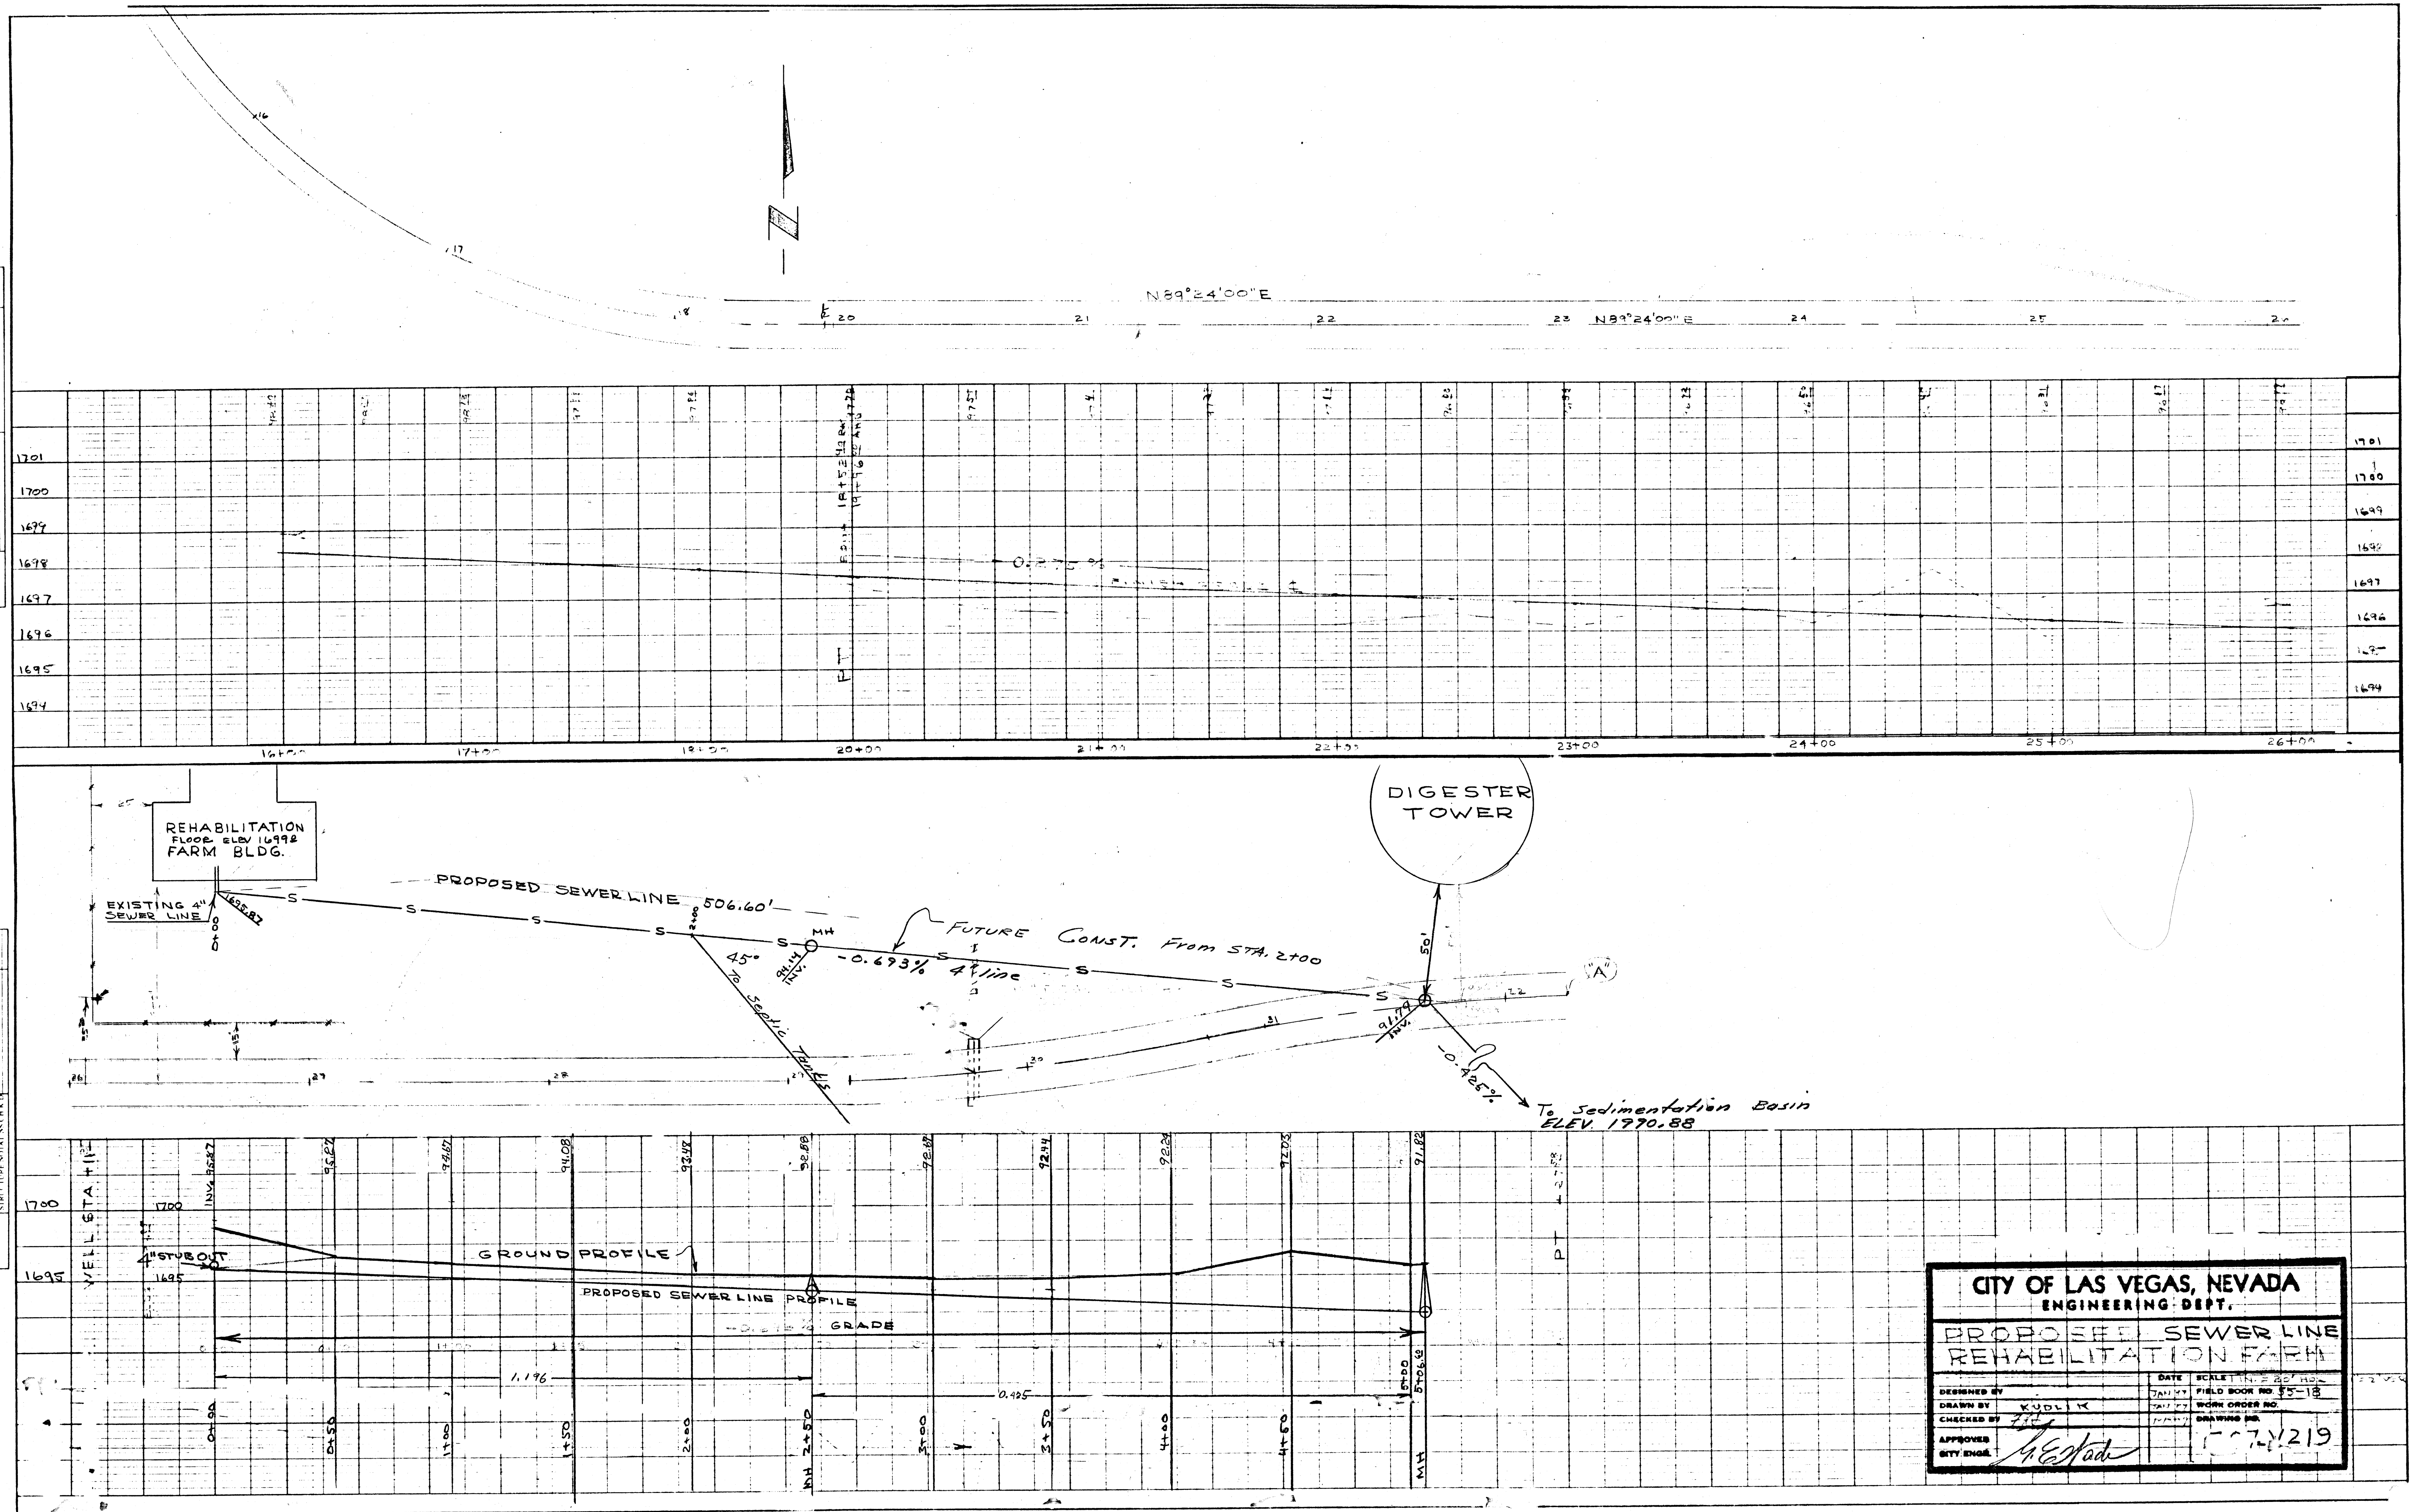

|                                                |         |                |         |
|------------------------------------------------|---------|----------------|---------|
| CITY OF LAS VEGAS, NEVADA<br>ENGINEERING DEPT. |         |                |         |
| PROPOSED SEWER LINE<br>REHABILITATION FARM     |         |                |         |
| DESIGNED BY                                    | KUDLIK  | DATE           | 10/1/72 |
| DRAWN BY                                       | KUDLIK  | FIELD BOOK NO. | 15-18   |
| CHECKED BY                                     | 10/1/72 | WORK ORDER NO. |         |
| APPROVED                                       | 10/1/72 | DRAWING NO.    | 15-18   |
| CITY ENGINEER                                  | 10/1/72 |                |         |

307-V219

14-1-73