




- MODEL NOT AVAILABLE ON THIS LOT
- MODEL FITS WITHOUT ANY OPTIONS
- ALL OPTIONS FOR THIS MODEL ARE AVAILABLE ON THIS LOT



LOT NUMBER	MODEL 4016	MODEL 4022	MODEL 4042	MODEL 4052	GARAGE	R/L
32					L	
33					L	
40					L	
41					L	
56					R	
57					R	
58					R	
59					R	
60					R	
61					R	
62					R	
63					R	
64					R	
65					R	
66					R	
67					R	
68					L	
69					L	
70					L	
71					R	
72					L	
73					L	
74					L	
75					L	
76					L	
77					L	
78					L	
79					L	
80					L	
81					L	
82					L	
83					L	
84					L	
85					R	
86					L	
87					R	
88					L	
89					R	
90					L	
91					R	
92					L	
98					L	
185					R	
186					R	
187					R	
188					R	
189					R	
190					R	
191					L	
192					R	
193					L	
194					L	
195					L	
196					L	
197					L	
198					L	
199					R	
200					R	
201					R	
202					R	
203					R	
204					R	
205					L	
207					L	
241					L	

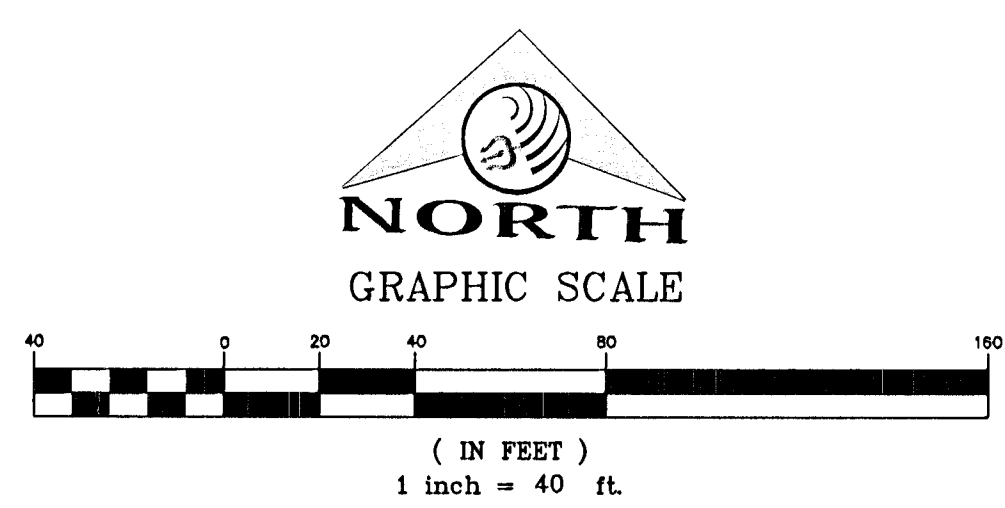

- LEGEND**
- WATER METER
 - STREET LIGHT
 - FIRE HYDRANT
 - SIDEWALK RAMPS
 - SVRZ

REQUIRED SETBACKS

FRONT YARD (GARAGE)	18'
FRONT YARD (BUILDING) SINGLE STORY	10'
SIDE YARD	5'
CORNER LOT SIDE YARD SINGLE STORY	10'
REAR YARD	15'
REAR DECK/BALCONY	10'
CORNER LOT ENTRY GATE	7'

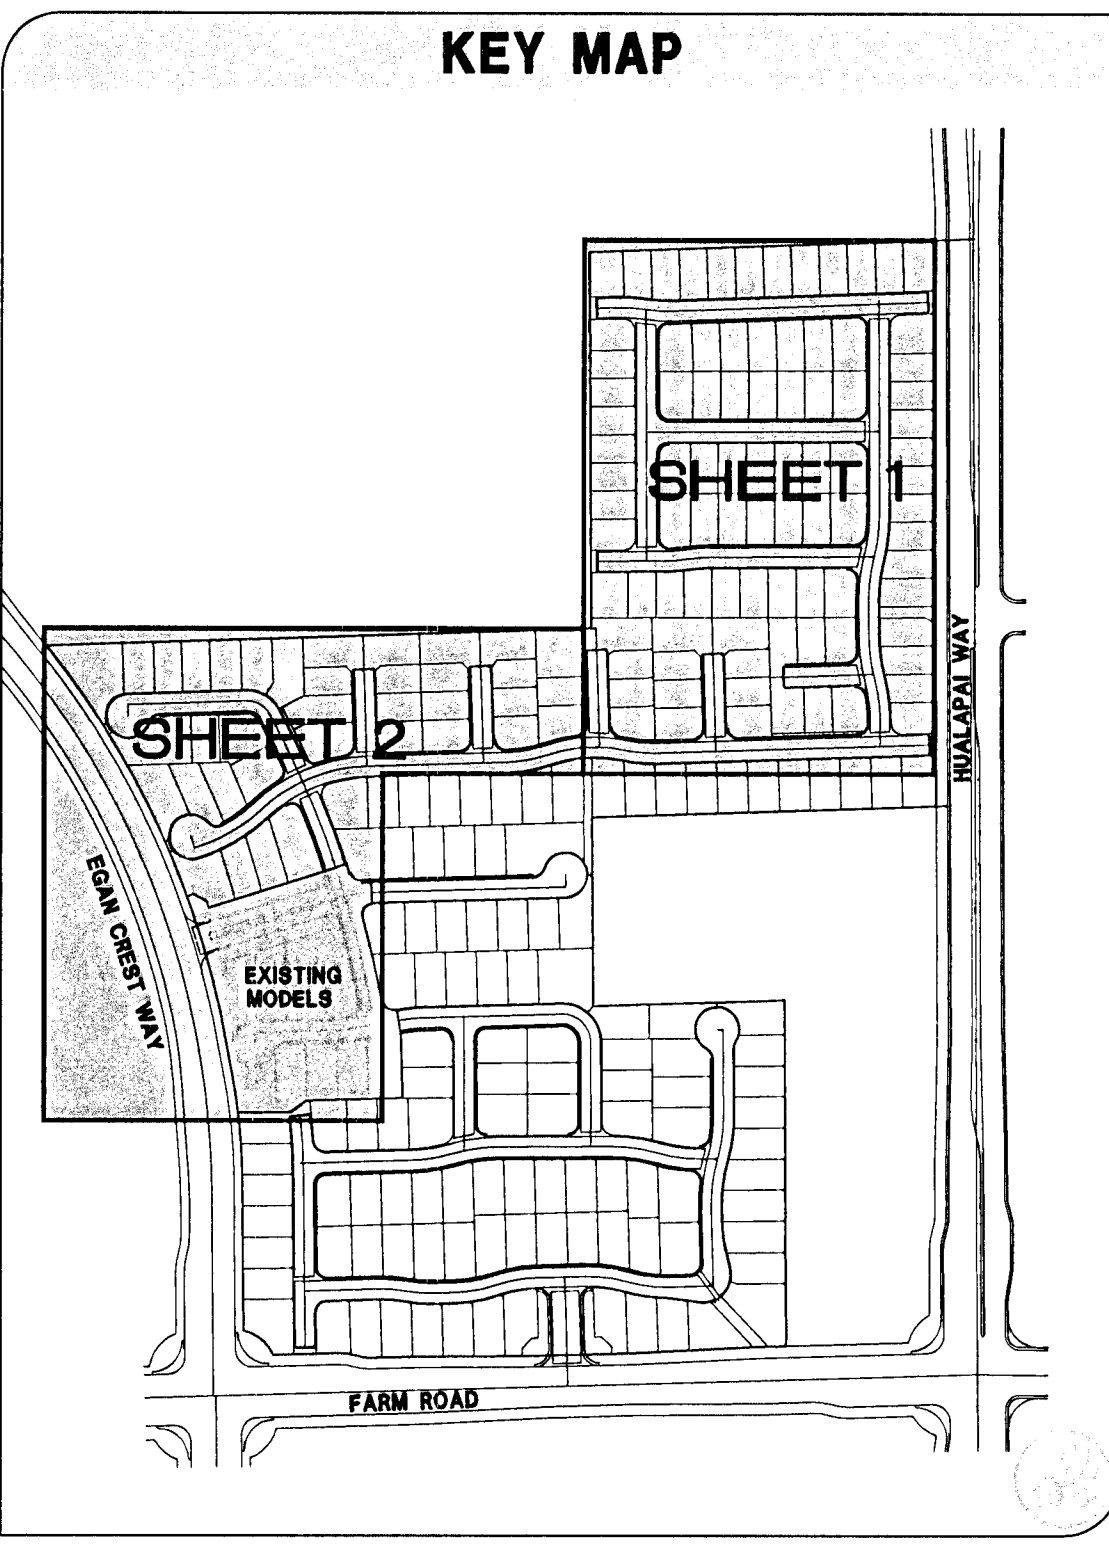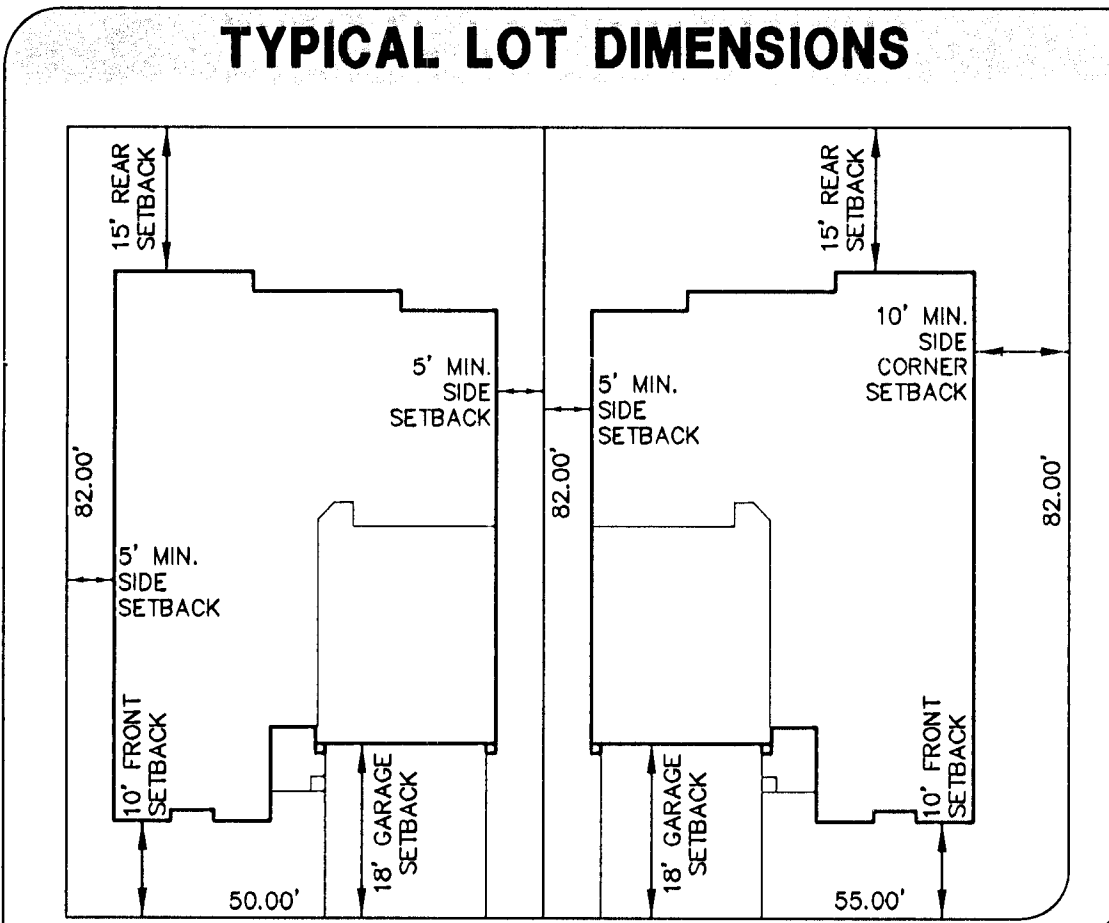

DATE: 09/29/10
DRAWN BY: J. PEARCE
DESIGNED BY:
CHECKED BY:
JOB NO.: 024.005
SCALE: 1"=40'

Triton Engineering
6557 West Charleston Boulevard
Suite B
Las Vegas, Nevada 89146
www.tritongroup.com

WOODSIDE HOMES OF NEVADA, INC
BROOKSTONE
LOT FIT ANALYSIS
POD 106 AND 109 AT
PROVIDENCE UNIT 1

SHEET
1
OF 2

NO. DESCRIPTION
DATE
APP'D