



Q:\Triton Drawings\024-005 Heartstone-Brookstone-PB's\BROOKSTONE-PB's\024-005.dwg drawn Thu, 30 Sep 2010 - 10:52am



SEE SHEET 1 FOR CONTINUATION

- MODEL NOT AVAILABLE ON THIS LOT
- MODEL FITS WITHOUT ANY OPTIONS
- ALL OPTIONS FOR THIS MODEL ARE AVAILABLE ON THIS LOT

LOT NUMBER	MODEL 4018	MODEL 4022	MODEL 4042	MODEL 4052	GARAGE
32					L
33					L
40					L
41					L
56					R
57					R
58					R
59					R
60					R
61					R
62					R
63					R
64					R
65					R
66					R
67					R
68					R
69					R
70					R
71					R
72					R
73					R
74					R
75					R
76					R
77					R
78					R
79					R
80					R
81					R
82					R
83					R
84					R
85					R
86					R
87					R
88					R
89					R
90					R
91					R
92					R
98					R
185					R
186					R
187					R
188					R
189					R
190					R
191					R
192					R
193					R
194					R
195					R
196					R
197					R
198					R
199					R
200					R
201					R
202					R
203					R
204					R
205					R
207					R
241					L

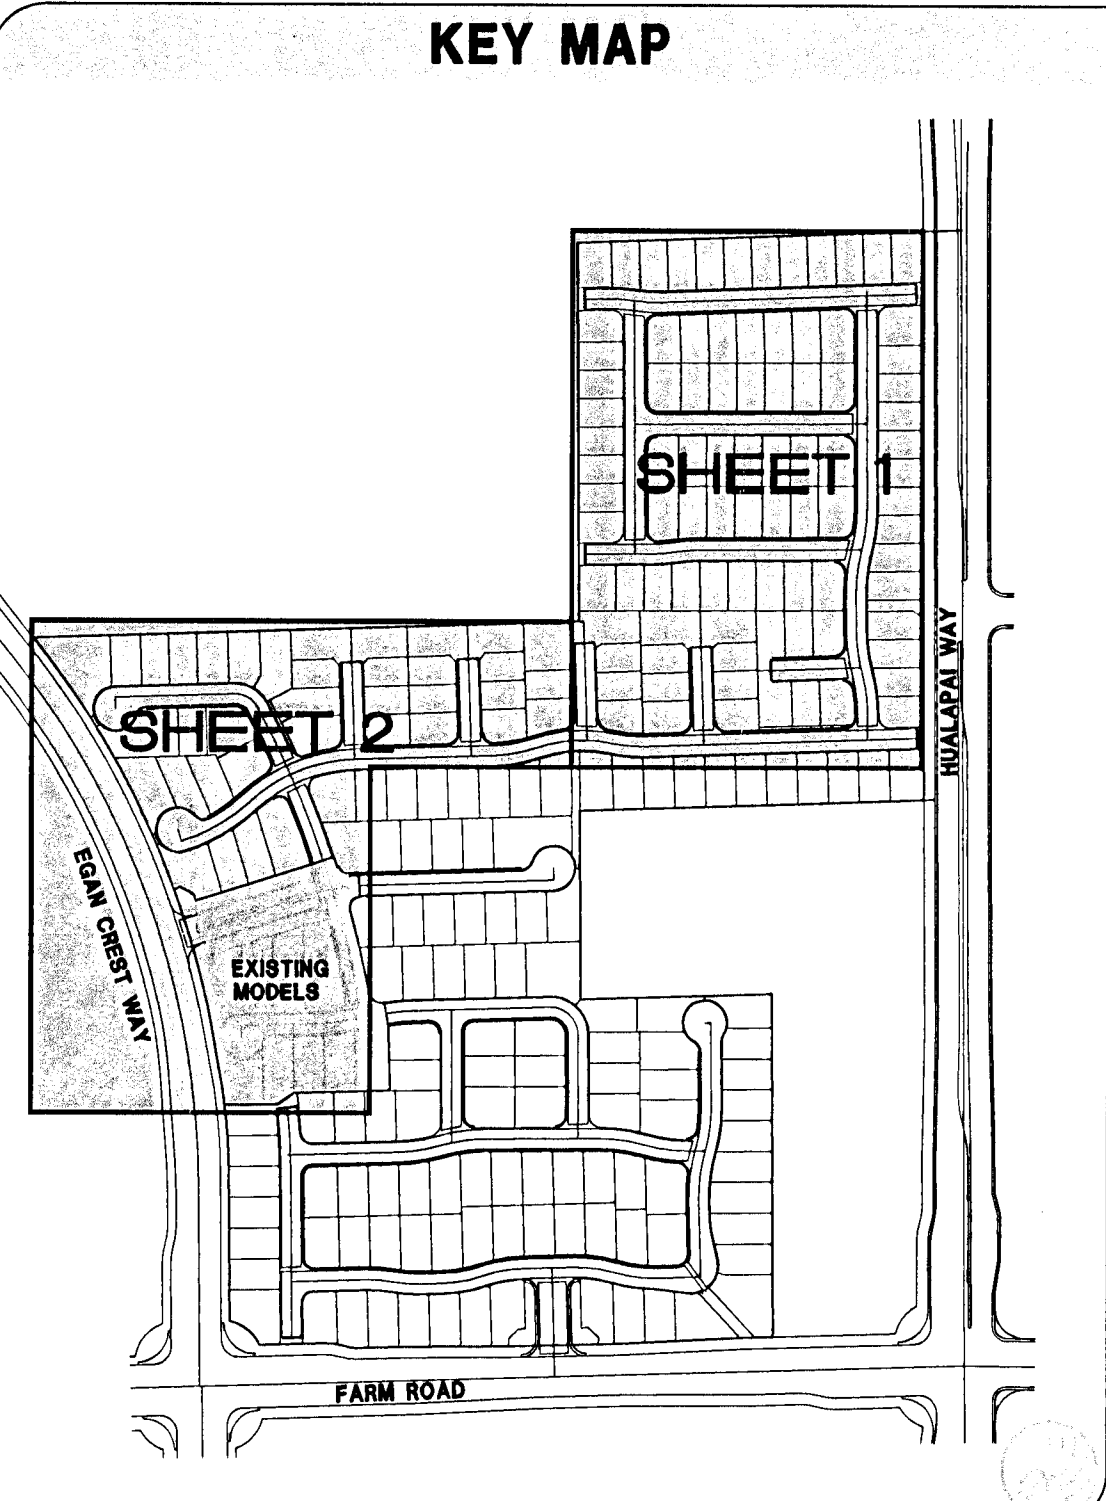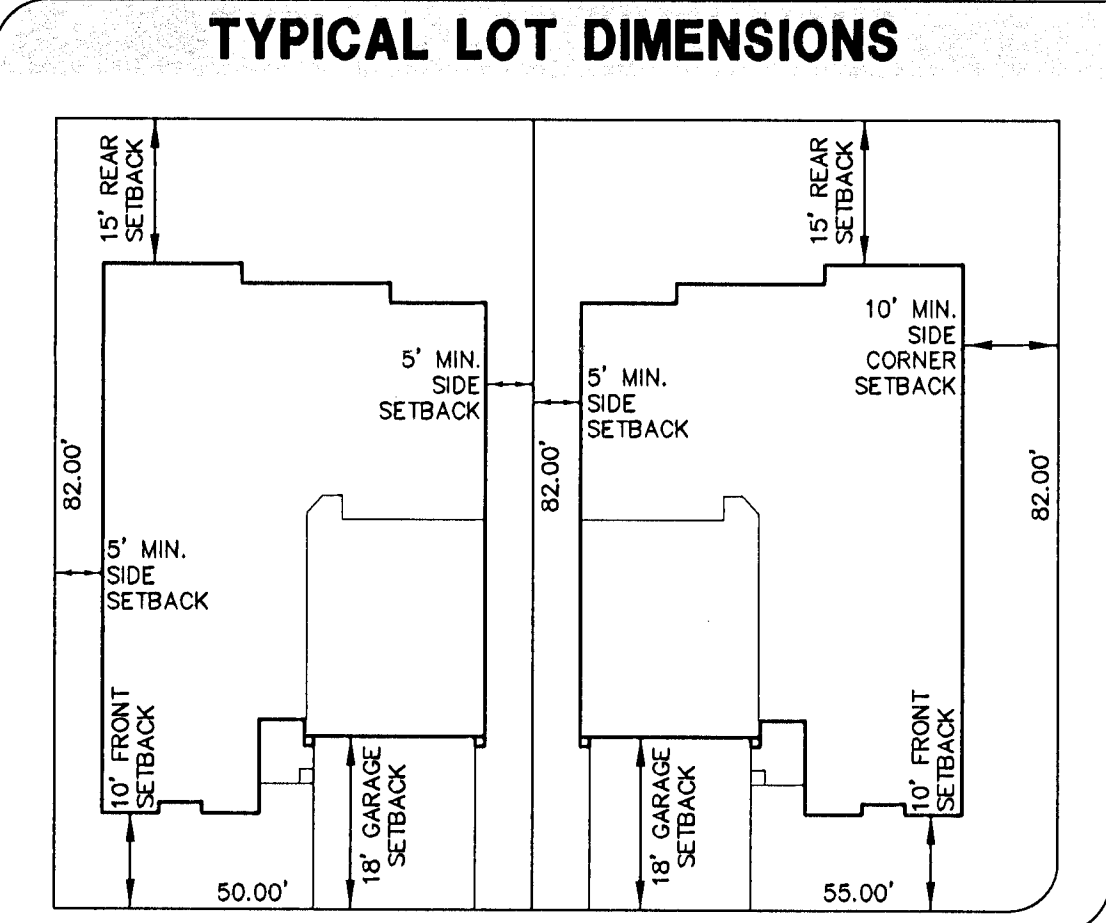

- LEGEND**
- WATER METER
 - STREET LIGHT
 - FIRE HYDRANT
 - SIDEWALK RAMPS
 - SVRZ
- REQUIRED SETBACKS**
- FRONT YARD (GARAGE) 18'
 - FRONT YARD (BUILDING) 10'
 - SINGLE STORY
 - SIDE YARD 5'
 - CORNER LOT SIDE YARD 10'
 - SINGLE STORY
 - REAR YARD 15'
 - REAR DECK/BALCONY 10'
 - CORNER LOT ENTRY GATE 7'

DATE: 09/29/10
PM: J. PEARCE
DRAWN BY:
DESIGNED BY:
CHECKED BY:
ADA CHECKED:
JOB NO.: 024-005
SCALE: 1"=40'

NO. DESCRIPTION
DATE
APP'D

Triton Engineering
6757 West Charleston Boulevard
Suite B
Las Vegas, Nevada 89146
Office: (702) 254-1480
Fax: (702) 254-3062
www.tritong.com

WOODSIDE HOMES OF NEVADA, INC.
BROOKSTONE
LOT FIT ANALYSIS

SHEET
2
OF 2