



1. CONTACT CP SUPERVISER AT (702) 365-2359 AND CP DEPARTMENT AT (702) 365-2388 AT LEAST 48 HOURS PRIOR TO COORDINATE INSTALLATION
2. THIS WR AFFECTS THE FOLLOWING CP AREAS:
CPID#: R14 2nd A
WMIS#: 21DCP0021169
AREA: —

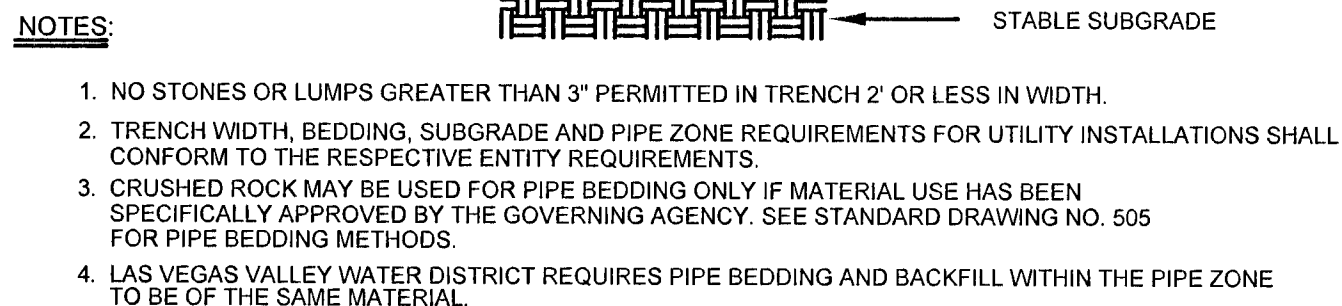

RTC STD DWG 503

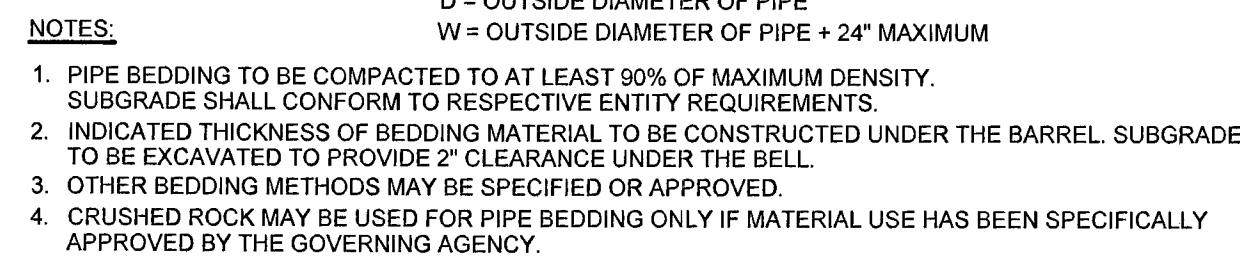

RTC STD DWG 505

MATERIAL LIST FOR INLET OUTLET TIE-IN				
ITEM#	QTY. (DESIGN)	QTY. (AS-BUILT)	STOCK ID#	DESCRIPTION
①	1		140-5373	Tee, Steel Weld, 2 Inch, Standard Wall Thickness, Grade B, 49 CFR 192.149 Prequalified, ANSI B-16.9
②	1		160-8162	Transition 2" Fitting Steel PE NMDA



WELDS CUT OUT:

WELD PROCEDURES USED:

SIGNATURE _____
DATE _____

EG ☐ GOOD
ESC ☐ SLIGHT CORROSION
EHC ☐ HEAVY CORROSION

AS-BUILT DRAWING-PRESSURE TEST DATA

		TEST MEDIUM TEST METHOD	
_____		☐ AIR	☐ GAUGE
TH _____		☐ NITROGEN	☐ CHART
_____		☐ WATER	☐ GAUGE /
ION _____		☐ SOAP	PRESS REC SN#
		START	END
S. (PSIG)	_____	_____	_____
	_____	_____	_____
ED BY	_____	_____	_____

[illegible]