



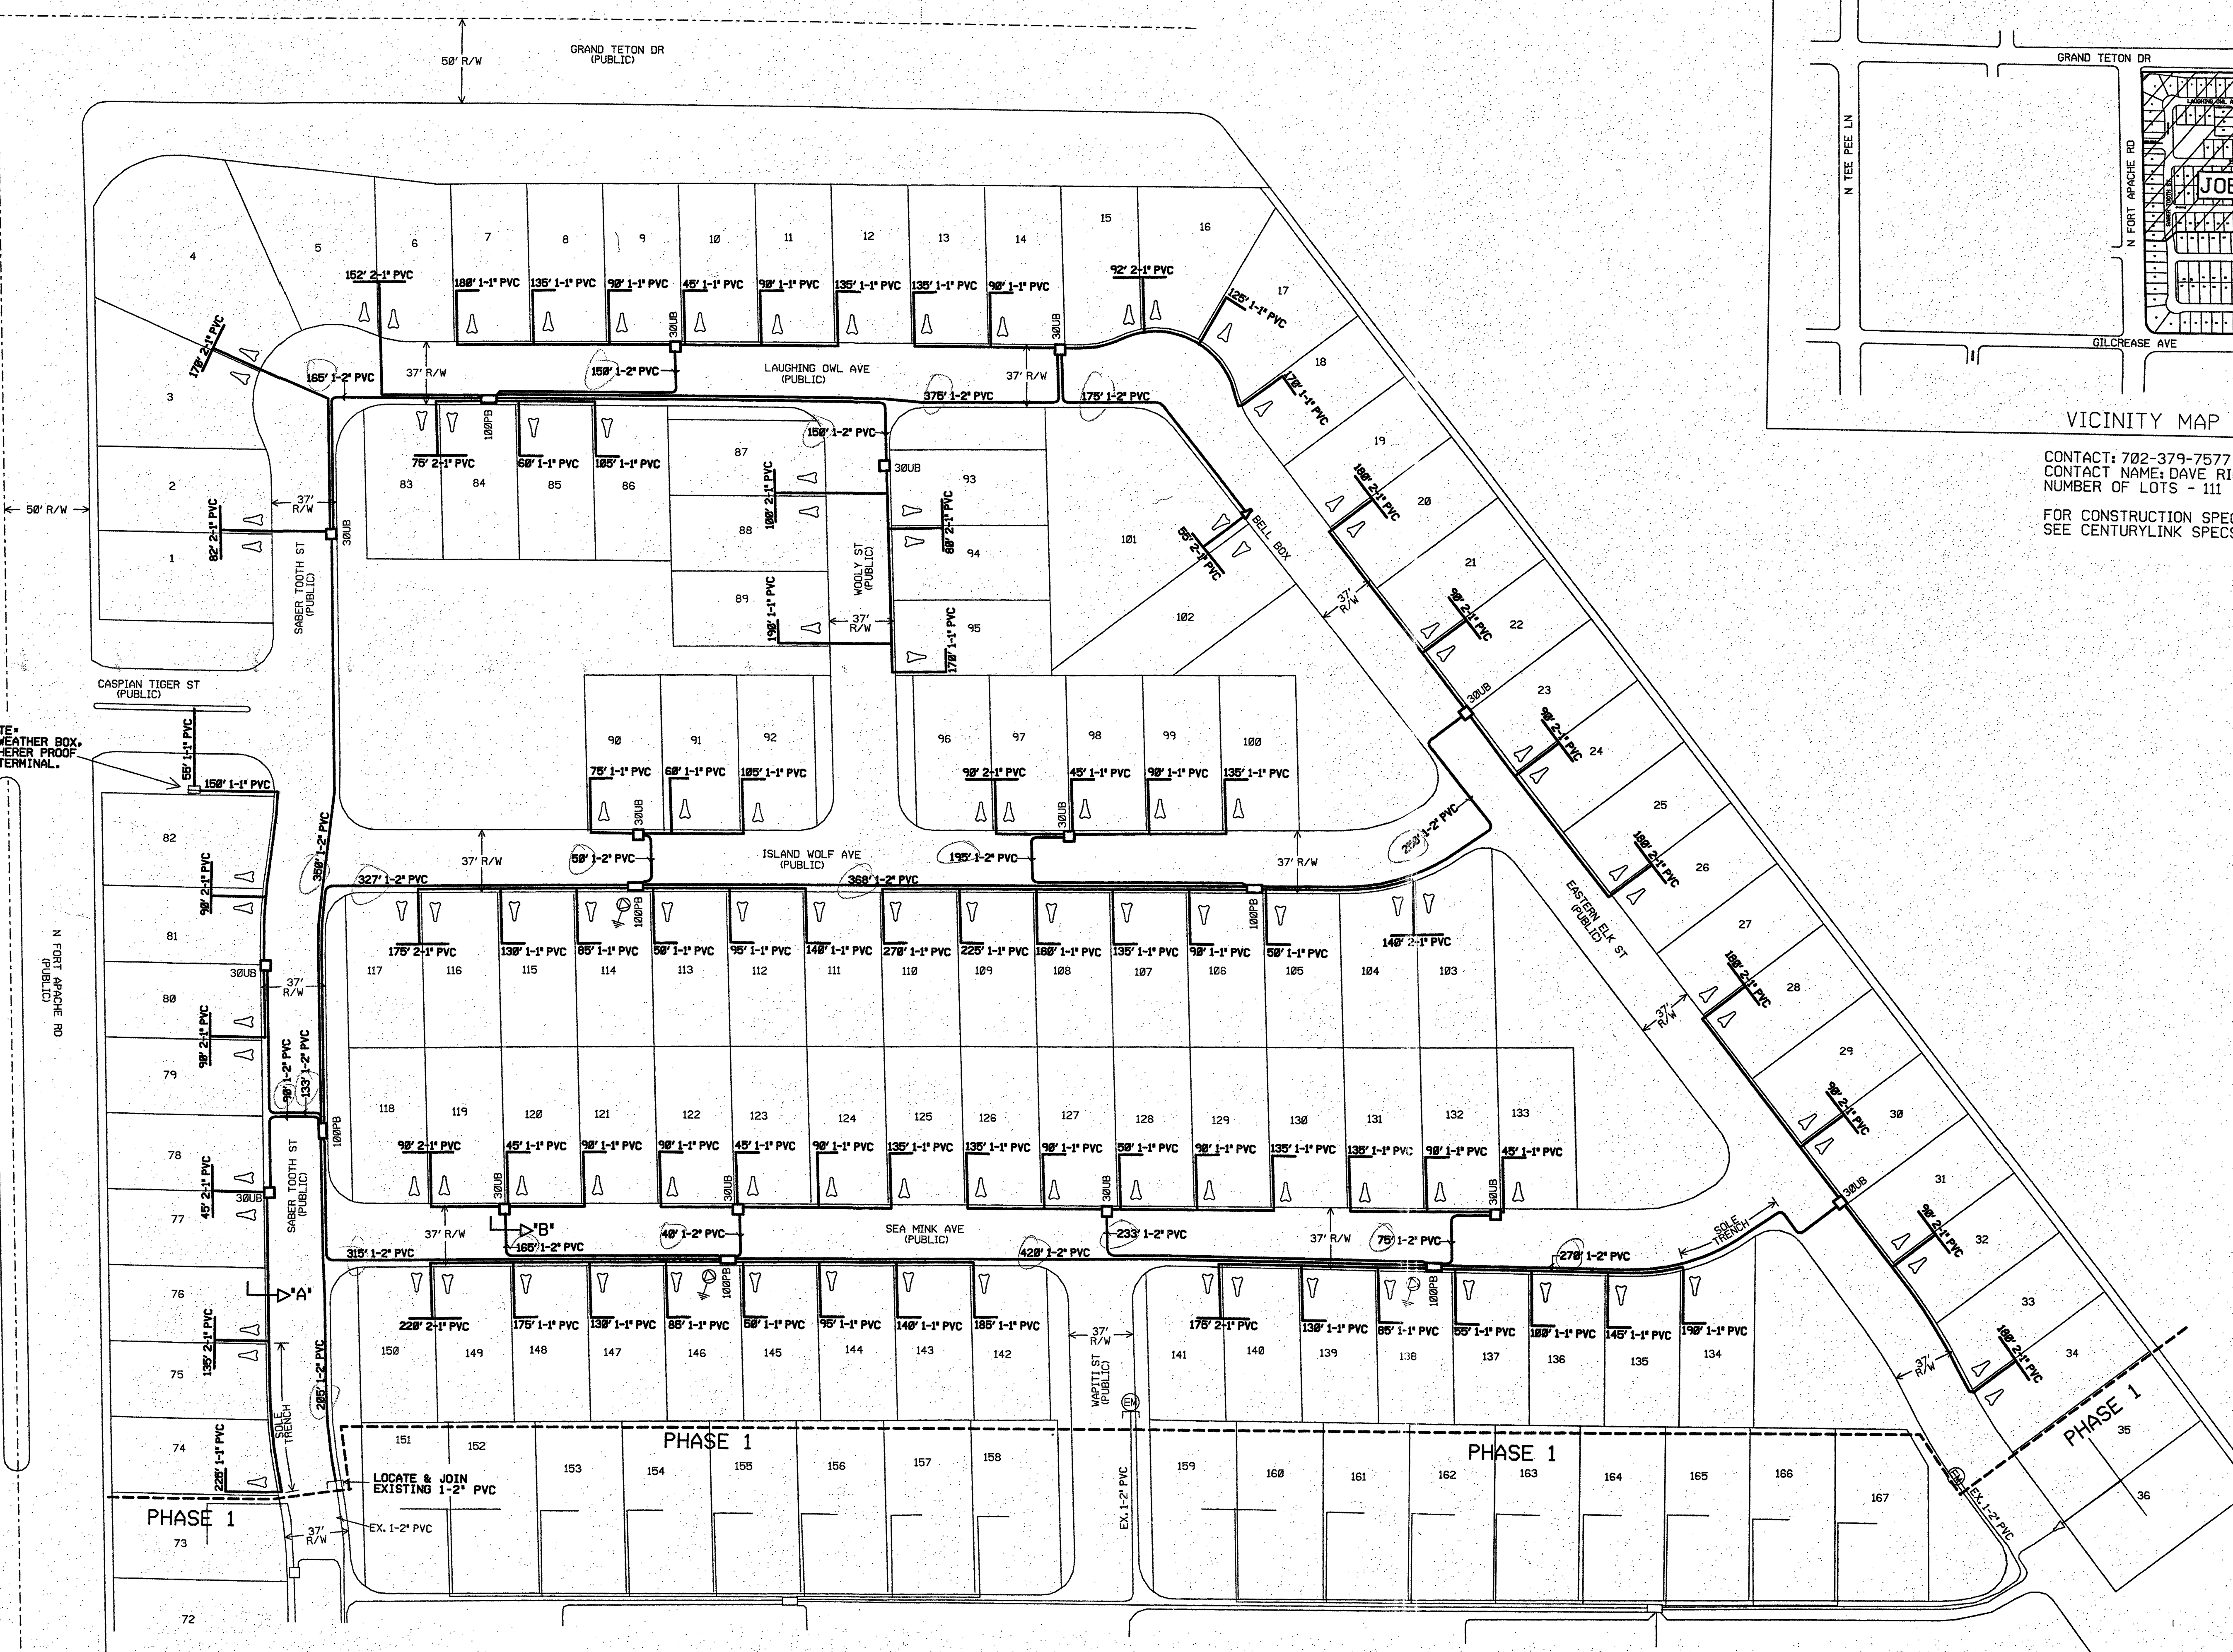

REQUIREMENTS FOR GATE
WALL MOUNT 2'X2'X8' WEATHER BOX,
110V-15A NON GF1 WETHERER PROOF
OUTLET & 1" PVC FOR TERMINAL.

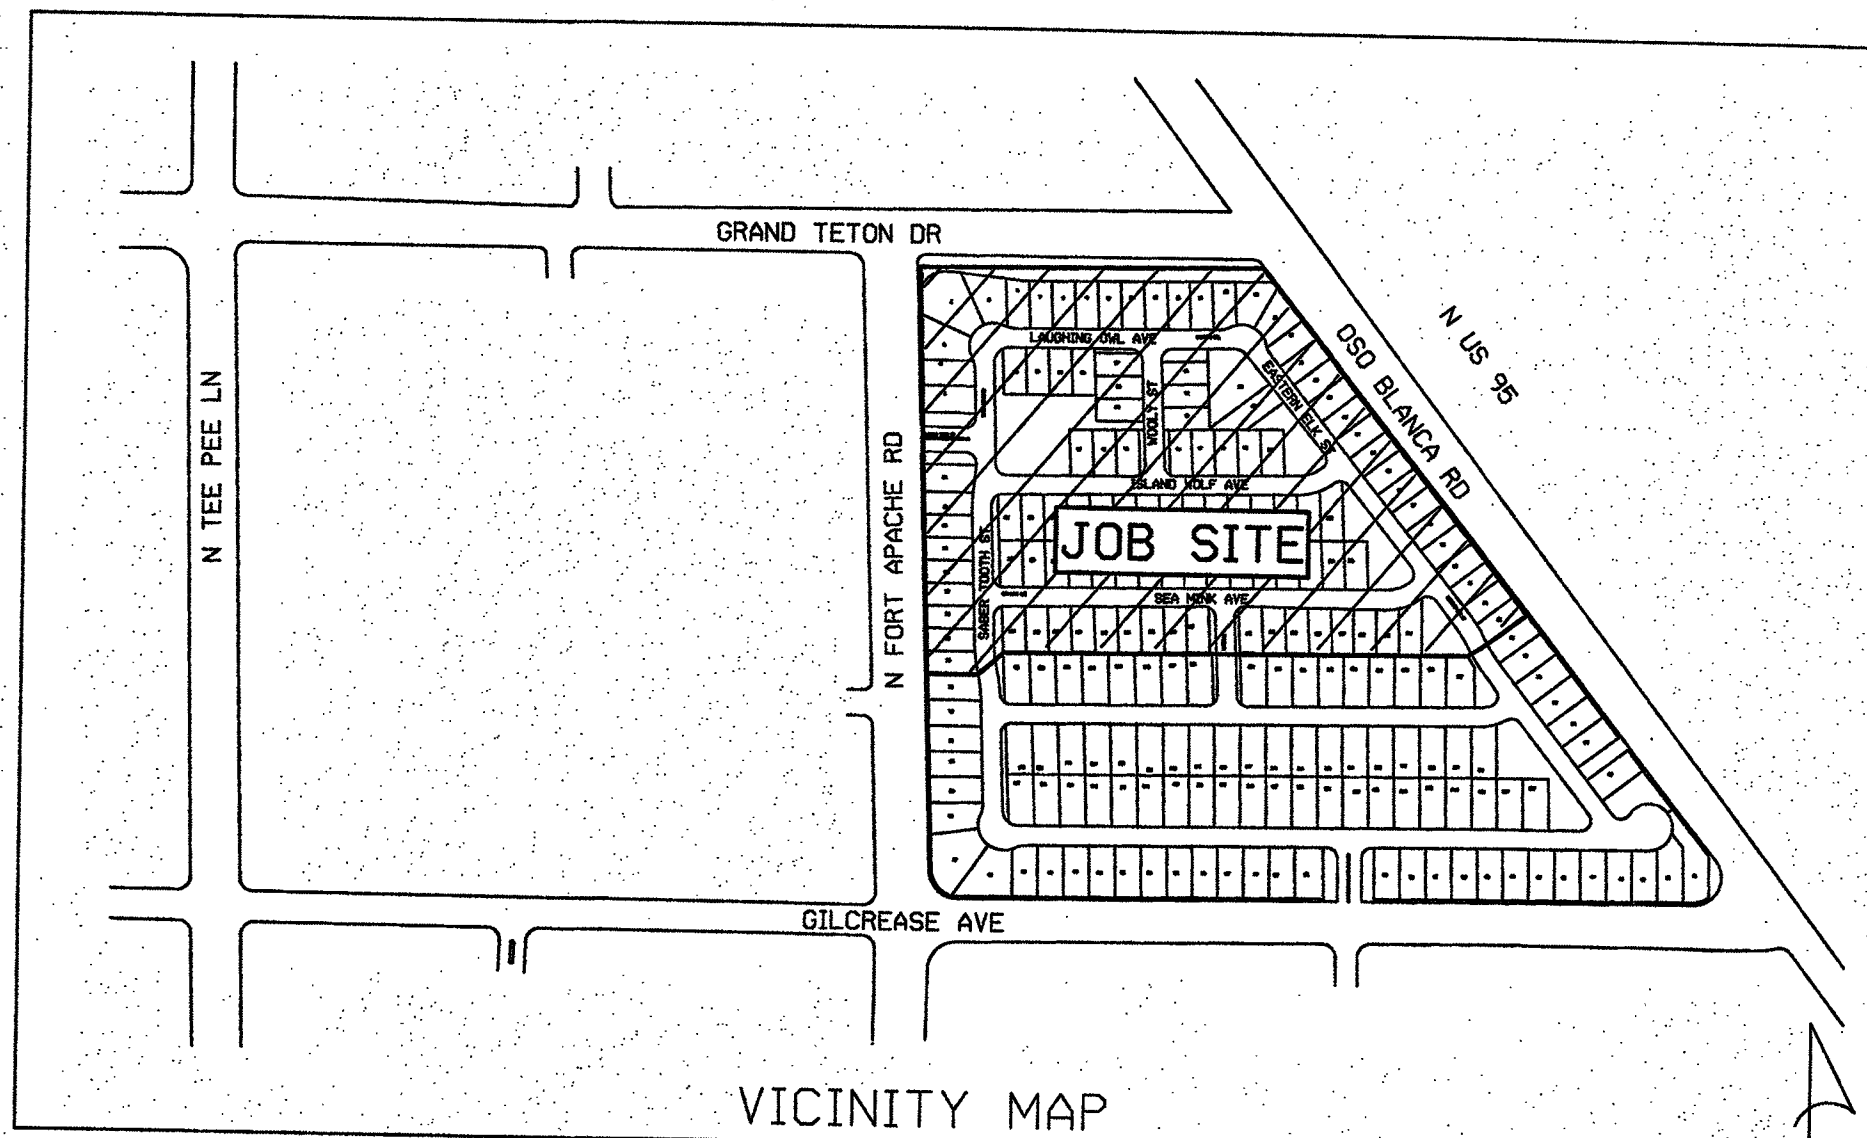

VICINITY MAP
CONTACT: 702-379-7577
CONTACT NAME: DAVE RICHARDSON
NUMBER OF LOTS - 111
FOR CONSTRUCTION SPECIFICATIONS
SEE CENTURYLINK SPECS