



- # RTC STD DWG 503



3760102	2" PE	3,325'	234'	
3760602	2" PVC		192'	
3760202	2" STL		2,906'	
3760104	4" PE	1,641'		
3760204	4" STL		1,638'	
3800101	1/2" PE		315'	
3800601	1/2" PVC		1,087'	
3800601	3/4" PVC		40'	
3800201	3/4" STL		122'	
3800101	1" PE	1,678'	242'	
3800201	1" STL		116'	

[1]	ABANDON EX. 1" PE '08 SVC	3'
[2]	ABANDON EX. 2" PE '80 MOP 43#	233'
[3]	ABANDON EX. 2" PVC '58 MOP 43#	192'
[4]	ABANDON EX. 2" STL '55 MOP 43#	1,982'
[5]	ABANDON EX. 2" STL '57 MOP 43#	924'
[6]	ABANDON EX. 4" STL '55 MOP 43#	1,638'
[7]	ABANDON EX. 1/2" PE '02 SVC	47'
[8]	ABANDON EX. 1/2" PVC '55 SVC	48'
[9]	ABANDON EX. 1/2" PVC '62 SVC	50'
[10]	ABANDON EX. 1/2" PVC '64 SVC	3'
[11]	ABANDON EX. 1/2" PVC '66 SVC	22'
[12]	ABANDON EX. 1/2" PVC '68 SVC	6'
[13]	ABANDON EX. 3/4" PVC '55 SVC	40'
[14]	ABANDON EX. 3/4" STL '74 SVC	9'
[15]	ABANDON EX. 1" STL '66 SVC	1'
[16]	ABANDON 2" PE TO BE INSTALLED	1'
[17]	ABANDON EX. 1/2" PE '77 SVC	107'
[18]	ABANDON EX. 1/2" PE '81 SVC	59'
[19]	ABANDON EX. 1/2" PE '89 SVC	11'
[20]	ABANDON EX. 1/2" PE '99 SVC	86'
[21]	ABANDON EX. 1/2" PE '08 SVC	5'
[22]	ABANDON EX. 1/2" PVC '60 SVC	112'
[23]	ABANDON EX. 1/2" PVC '61 SVC	50'
[24]	ABANDON EX. 1/2" PVC '67 SVC	4'
[25]	ABANDON EX. 1/2" PVC '69 SVC	482'
[26]	ABANDON EX. 1/2" PVC '71 SVC	124'
[27]	ABANDON EX. 1/2" PVC '74 SVC	101'
[28]	ABANDON EX. 1/2" PVC '75 SVC	85'
[29]	ABANDON EX. 3/4" STL '60 SVC	113'
[30]	ABANDON EX. 1" STL '59 SVC	115'
[31]	ABANDON EX. 1" PE '79 SVC	230'

1. SUGGESTED GAS LOCATIONS ARE TO CLEAR SUBSTRUCTURES LOCATE IN FIELD.
2. ALL PIPELINE CONSTRUCTION SHALL CONFORM TO APPLICABLE JURISDICTIONAL SPECIFICATIONS.
3. DO NOT SCALE THIS DRAWING.
4. SEE AC'S FOR SERVICE REPLACEMENT.
5. CHANGE IN PROPOSED MAIN LOCATION MUST BE AUTHORIZED BY SWG ENGINEER PRIOR TO INSTALLATION.
6. GAS MAINS SHALL BE PURGED PER OPERATIONS MANUAL.
7. ABANDONED SERVICE NO ACTION REQUIRED.
8. REPLACE ALL ACTIVE SERVICES EXCEPT WHERE EXISTING PE SERVICES ARE VERIFIED, INSPECTED, AND APPROVED FOR TIE-OVER BY SWG INSPECTOR.
9. EXISTING PE SERVICE, PE VERIFICATION, AND INSPECTION REQUIRED FROM MAIN TO RISER. TIE INTO NEW MAIN IF APPROVED BY SWG INSPECTOR, OTHERWISE REPLACE SERVICE.
10. EXISTING SERVICE, UNKNOWN TYPE, SIZE, AND LOCATION TO BE VERIFIED.
11. EXISTING ANODE RISER. 
12. EXISTING ANODELESS RISER. 
13. REPLACEMENT SVCS TO BE SINGLE OR BRANCHED. NO CROSS-LOT REPLACEMENT SVCS PERMITTED.
14. REPLACE ALL ANODE RISERS WITH ANODELESS RISERS.
15. CITY OF LAS VEGAS PERMIT REQUIRED.
16. ALL EXISTING UTILITY LOCATION TO BE VERIFIED PRIOR TO START OF CONSTRUCTION.
17. CONTACT ENGINEERING FOR BYPASS INFORMATION.
18. ALL MAIN TIE-INS REQUIRING TEES ARE TO BE FULL-FLOW TEES UNLESS OTHERWISE STATED.
19. ALL WELDS SHALL BE X-RAYED AND DOCUMENTED, INCLUDING GPS COORDINATES, ON AS-BUILT DRAWINGS
20. ALL SHORING REQUIREMENTS SHALL CONFORM TO APPLICABLE PORTIONS OF THE OPERATIONS MANUAL.
21. REQUEST FOR SURVEYING AND/OR STAKING WILL BE SUBMITTED TO ENGINEERING 72 HOURS IN ADVANCE, MINIMUM.
22. TRENCHING AND BACKFILL TO CONFORM WITH UNIFORM STANDARD SPECS. SECTION 208 AND RTC STANDARD 503.
23. PROTECT ALL EXISTING VALLEY GUTTERS IN PLACE BORE, DO NOT CUT.
24. TRENCHING AND BACKFILL TO CONFORM WITH RTC STANDARDS 500.5 & 503 FOR ALL SERVICE REPLACEMENTS.
25. REPLACE EXISTING SERVICE WITH SIMILAR SIZE UNLESS OTHERWISE NOTED.

A1	500.4
A2	500.5
A3	503



SOUTHWEST GAS CORPORATION

	TEST MEDIUM	TEST METHOD
PIPE DIA. _____	☐ AIR	☐ GAUGE
PIPE LENGTH _____	☐ NITROGEN	☐ CHART
PIPE TYPE _____	☐ WATER	GAUGE/ PRESS REC SN# _____
MIN. DURATION _____	☐ SOAP	
	START	END
TEST PRES. (PSIG) _____		
TIME _____		
DATE _____		
PERFORMED BY _____		

NAME _____	DATE _____
_____	_____
_____	_____
_____	_____

AS-BUILTS ACCEPTED BY _____	DATE _____
POSTED BY _____	DATE _____
POSTING QCD BY _____	DATE _____

TAX CODE
02-0200


LOCATION
T20S
R61E
SEC 32
M.D.M.

ATLAS #/TILE #
x618y514


TITLE

1	2	
---	---	---	---	---	---	---	---	---	----	----	-----


**GIR-CLV-PINTO & SHETLAND - STEEL
REPLACEMENT**

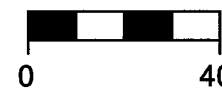

RTC STD DWG 503

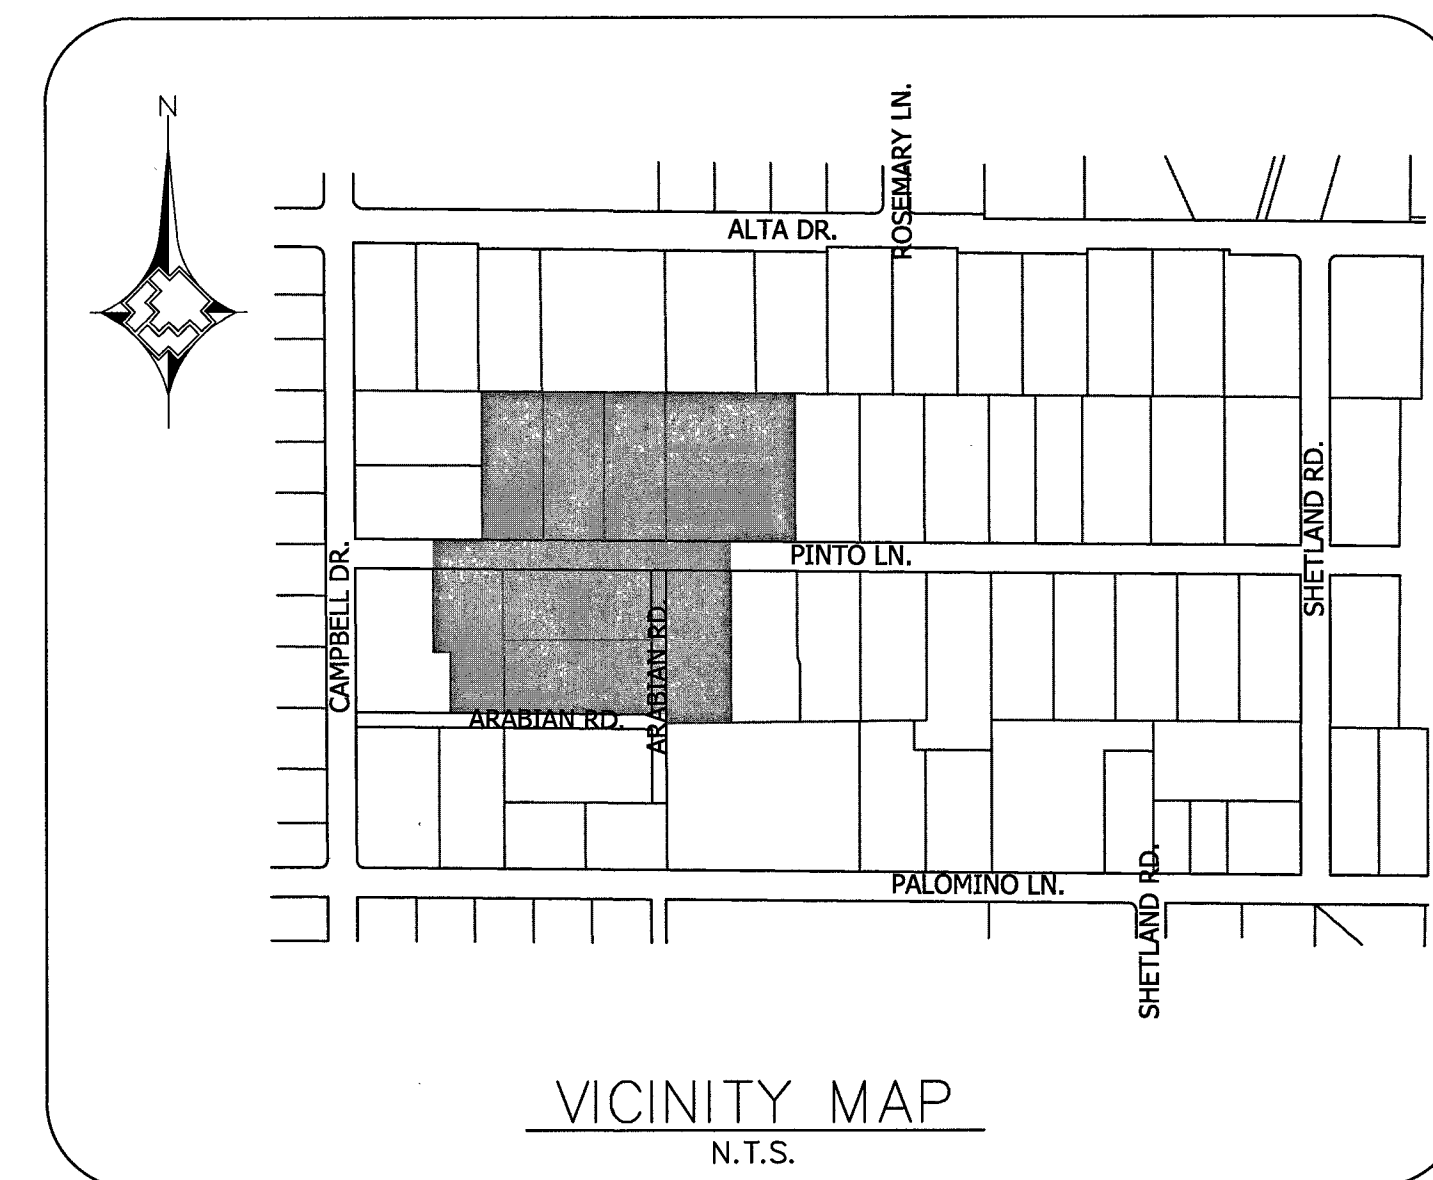

LEGEND:

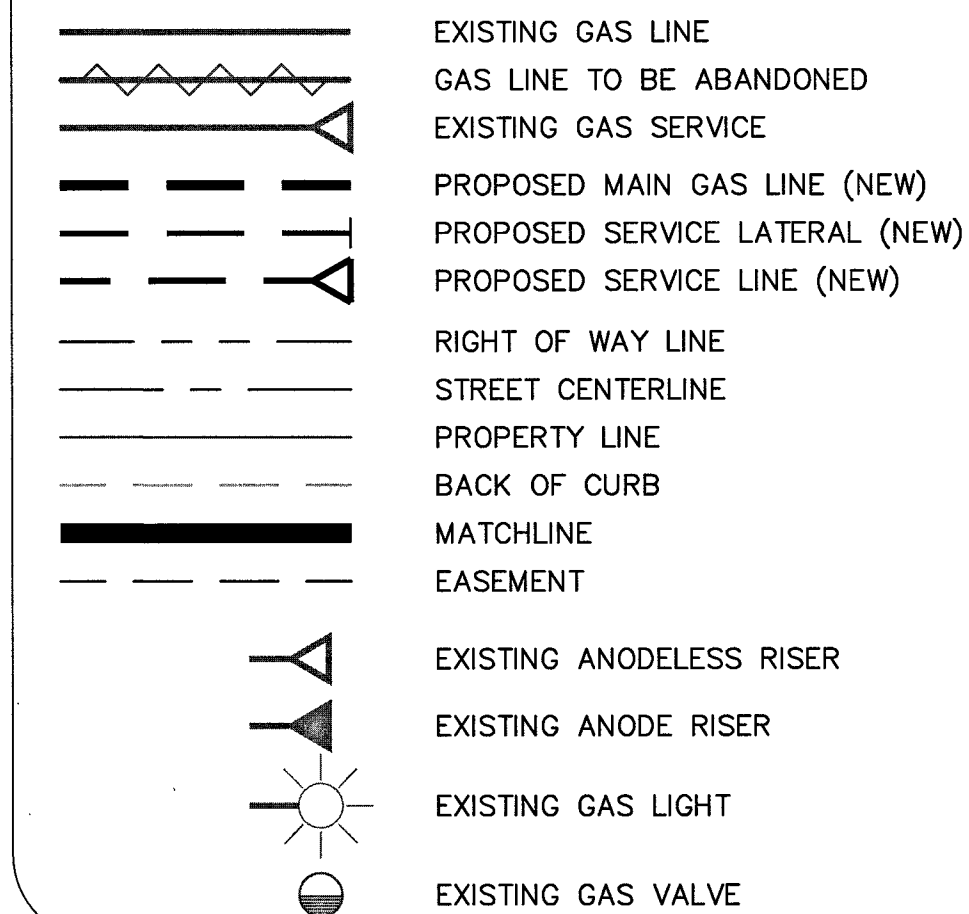

ABANDONED FACILITIES:

- | | |
|----|--------------------------------|
| 2 | ABANDON EX. 2" PE '80 MOP 43# |
| 3 | ABANDON EX. 2" PVC '58 MOP 43# |
| 5 | ABANDON EX. 2" STL '57 MOP 43# |
| 17 | ABANDON EX. 1/2" PE '77 SVC |

PROPOSED FACILITIES:

- 1 PROP. 2" PE MAIN
3 PROP. 2" PE CAP (140-3060)
13 PROP. 1" PE SVC

RTC NOTES:

PAVEMENT REPAIR SHALL CONFORM TO RTC
STANDARD(S):



- | | |
|----|-------|
| A1 | 500.4 |
| A3 | 503 |



Know what's **below**.
Call before you dig.

MATCHLINE - SEE SHEET 9 FOR CONTINUATION


[illegible]

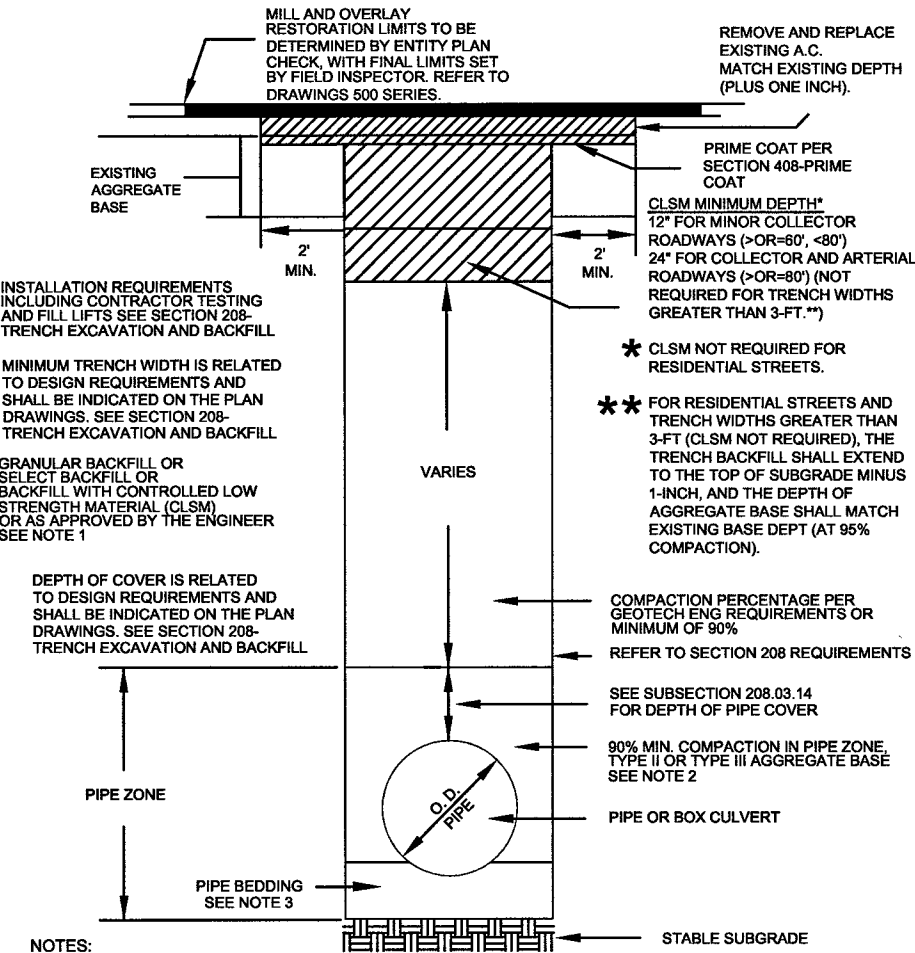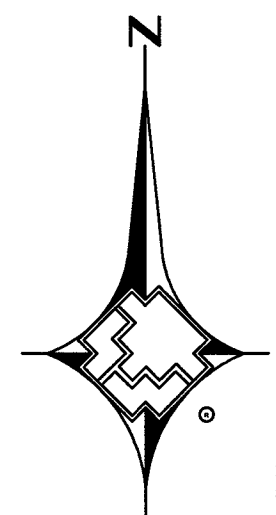

- NOTES:
1. NO STONES OR LUMPS GREATER THAN 3" PERMITTED IN TRENCH 2' OR LESS IN WIDTH.
 2. TRENCH WIDTH, BEDDING, SUBGRADE AND PIPE ZONE REQUIREMENTS FOR UTILITY INSTALLATIONS SHALL CONFORM TO THE RESPECTIVE ENTITY REQUIREMENTS.
 3. CRUSHED ROCK MAY BE USED FOR PIPE BEDDING ONLY IF MATERIAL USE HAS BEEN SPECIFICALLY APPROVED BY THE GOVERNING AGENCY. (SEE STANDARD DRAWING NO. 505 FOR PIPE BEDDING METHODS).
 4. LAS VEGAS VALLEY WATER DISTRICT REQUIRES PIPE BEDDING AND BACKFILL WITHIN THE PIPE ZONE TO BE OF THE SAME MATERIAL.

RTC STD DWG 503


MATCHLINE - SEE SHEET 4
FOR CONTINUATION

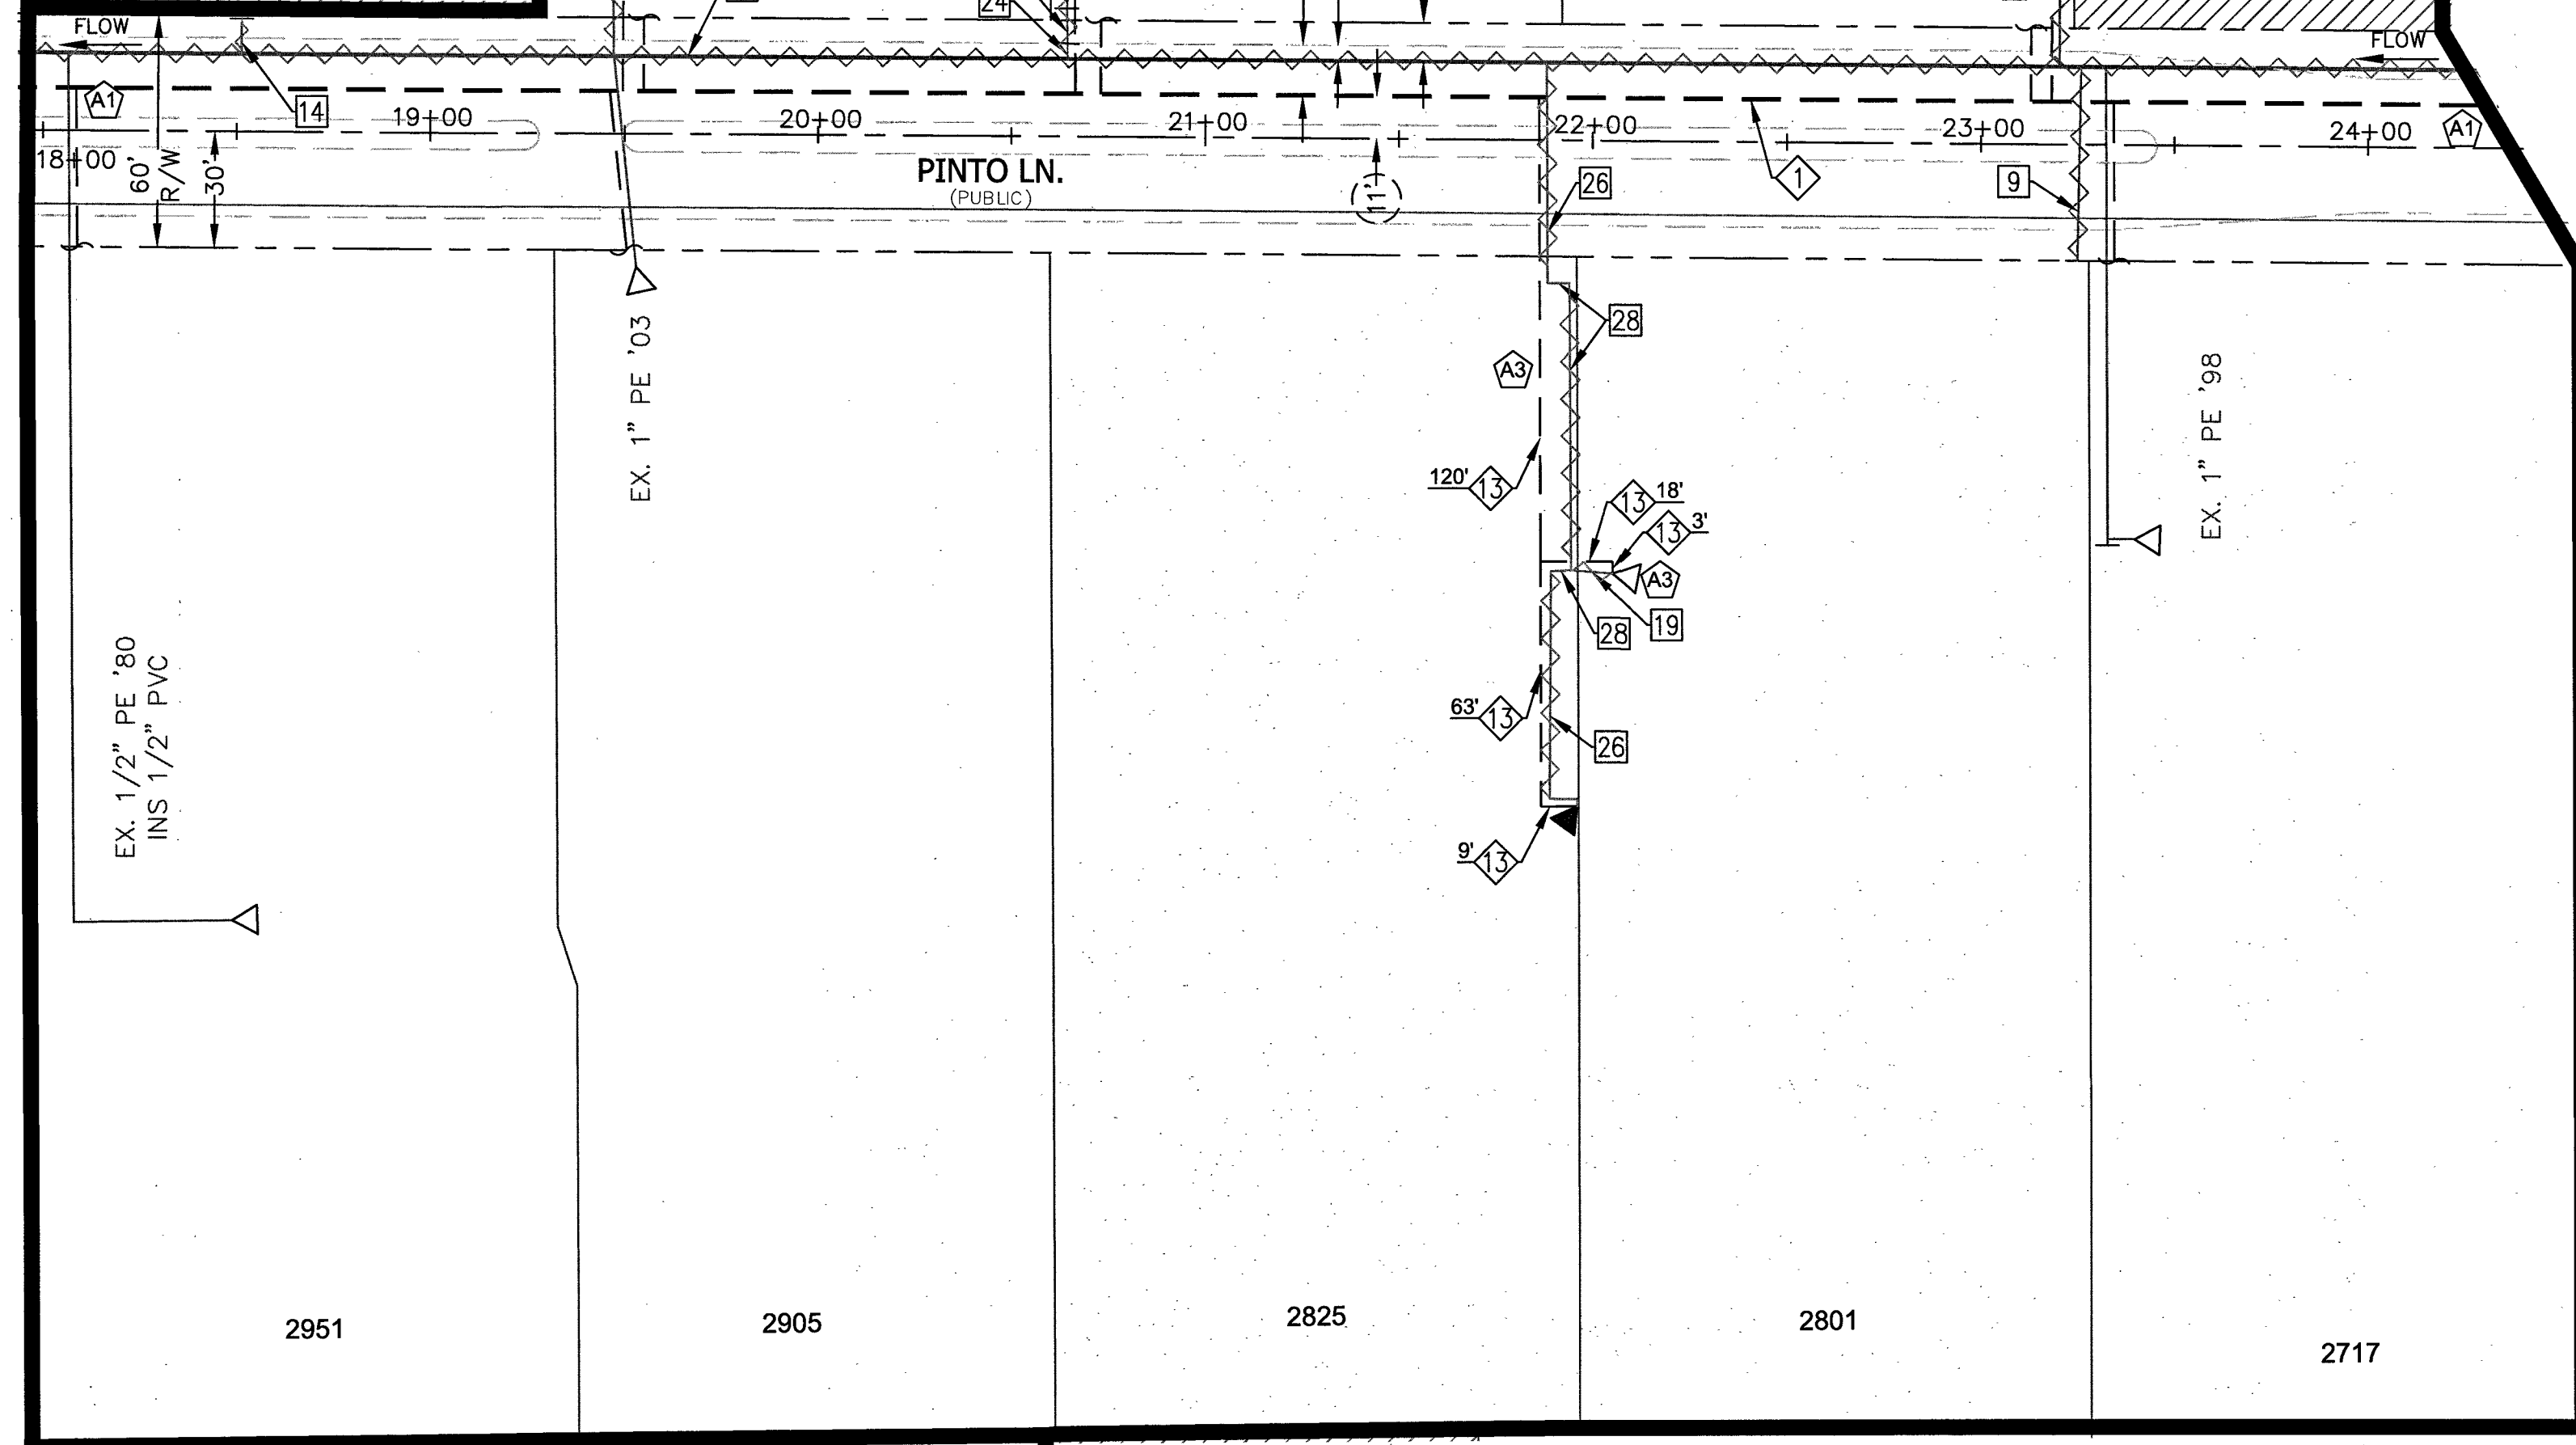

MATCHLINE - SEE SHEET 9
FOR CONTINUATION


MATCHLINE - SEE SHEET 8
FOR CONTINUATION

MATCHLINE - SEE SHEET 6 FOR CONTINUATION

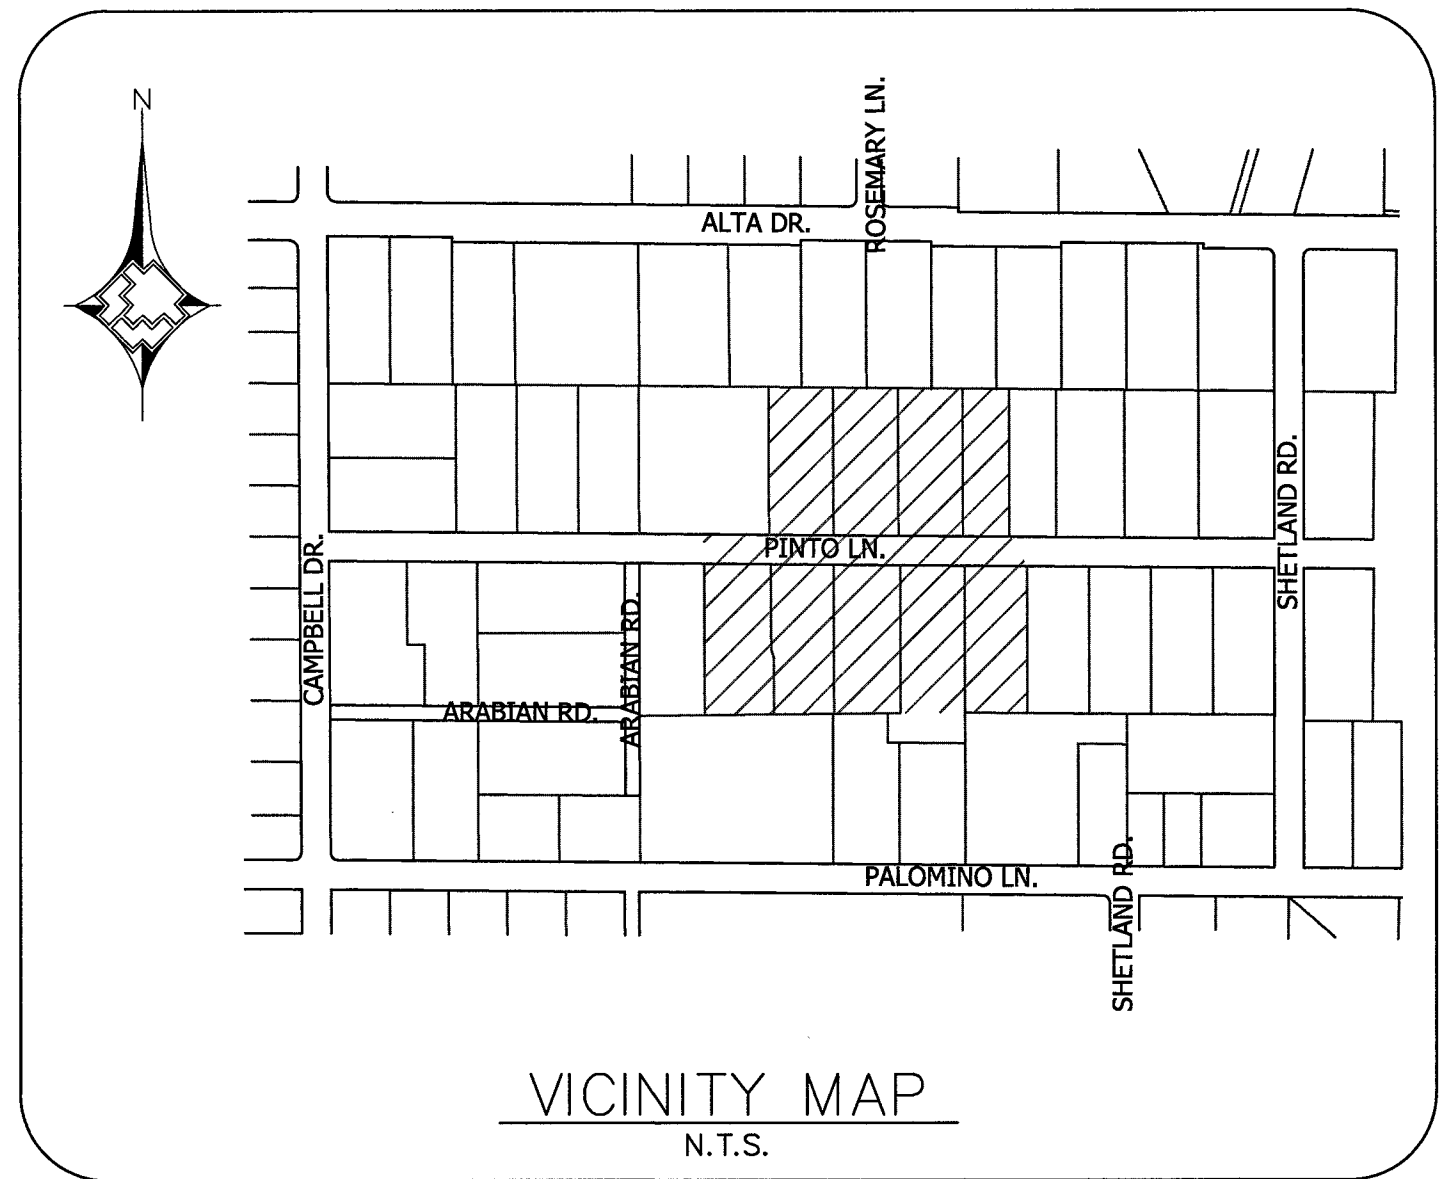

VICINITY MAP
N.T.S.

LEGEND:

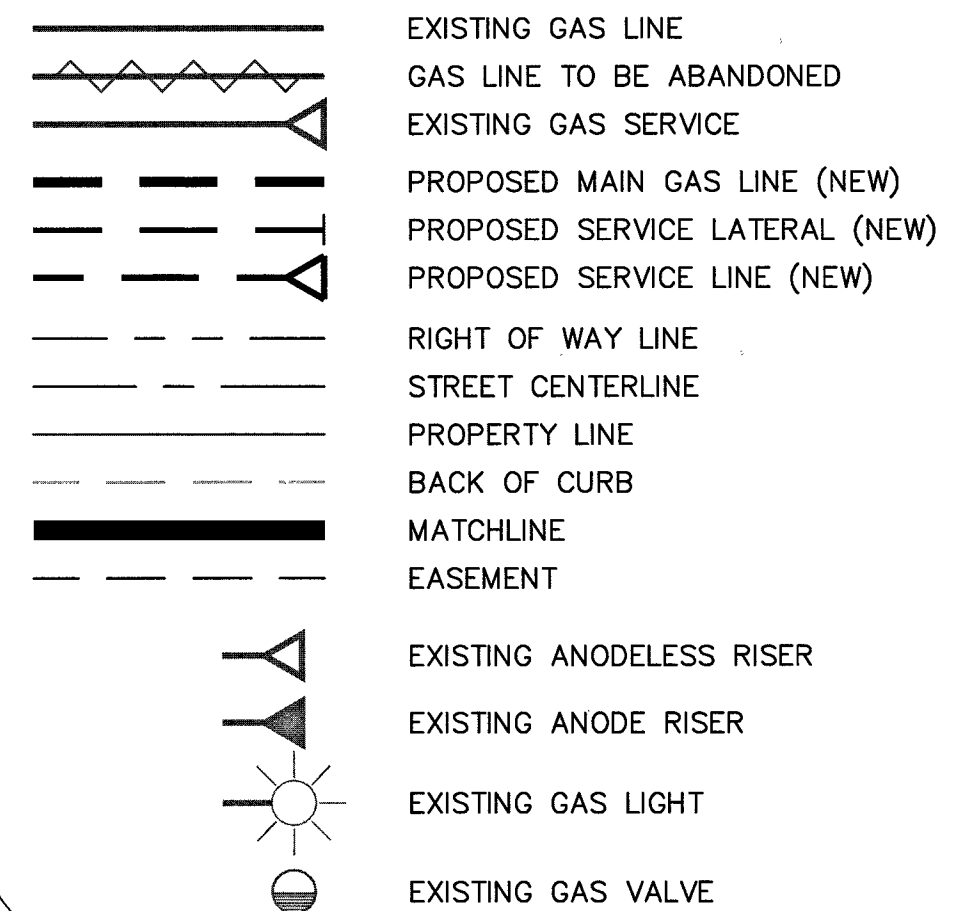

ABANDONED FACILITIES:

- 5 ABANDON EX. 2" STL '57 MOP 43#
- 9 ABANDON EX. 1/2" PVC '62 SVC
- 14 ABANDON EX. 3/4" STL '74 SVC
- 19 ABANDON EX. 1/2" PE '89 SVC
- 20 ABANDON EX. 1/2" PE '99 SVC
- 22 ABANDON EX. 1/2" PVC '60 SVC
- 24 ABANDON EX. 1/2" PVC '67 SVC
- 25 ABANDON EX. 1/2" PVC '69 SVC
- 26 ABANDON EX. 1/2" PVC '71 SVC
- 28 ABANDON EX. 1/2" PVC '75 SVC

PROPOSED FACILITIES:

- 1 PROP. 2" PE MAIN
- 13 PROP. 1" PE SVC

RTC NOTES:

PAVEMENT REPAIR SHALL CONFORM TO RTC
STANDARD(S):

- A1 500.4
- A3 503



NO.	DESCRIPTION	BY	DATE	APPVD.
1.				
2.				
3.				
4.				



TAX CODES	UNIT NO.	UNIT TYPE	INSTL. PROPOSED	RETIRED COMPLETED


PIPE DIA.	PIPE LENGTH	PIPE TYPE	MIN. DURATION	TEST PRES. (PSIG)	TIME	DATE	PERFORMED BY

NAME	DATE

CONSTRUCTION
INSPECTOR
FOREMAN
REVIEWED BY
PERMIT INFORMATION
CITY OF LAS VEGAS, NV
TAX CODE
02-0200

ISOLATION AREA	W.R. NO.
095	3021514
LOCATION	ATLAS #/TILE #
T20S R61E SEC 32 M.D.M.	x618y514


ENGINEER/TECH: ARIANA ALANIZ	PHONE: 702-365-2027
ACCOUNT REP:	PHONE:
PROJECT CONTACT: ARIANA ALANIZ	PHONE: 702-365-2027
SHEET NO: 5 OF 15	SCALE: 1" = 40'
DWN. BY: ZONE ENG.	CHKD. BY:
APPVD. BY:	

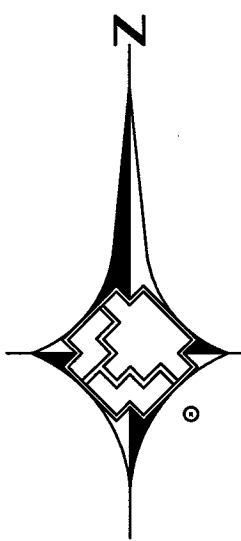



0 1" = 40' 40

MATCHLINE - SEE SHEET 11 FOR CONTINUATION

MATCHLINE - SEE SHEET 5 FOR CONTINUATION


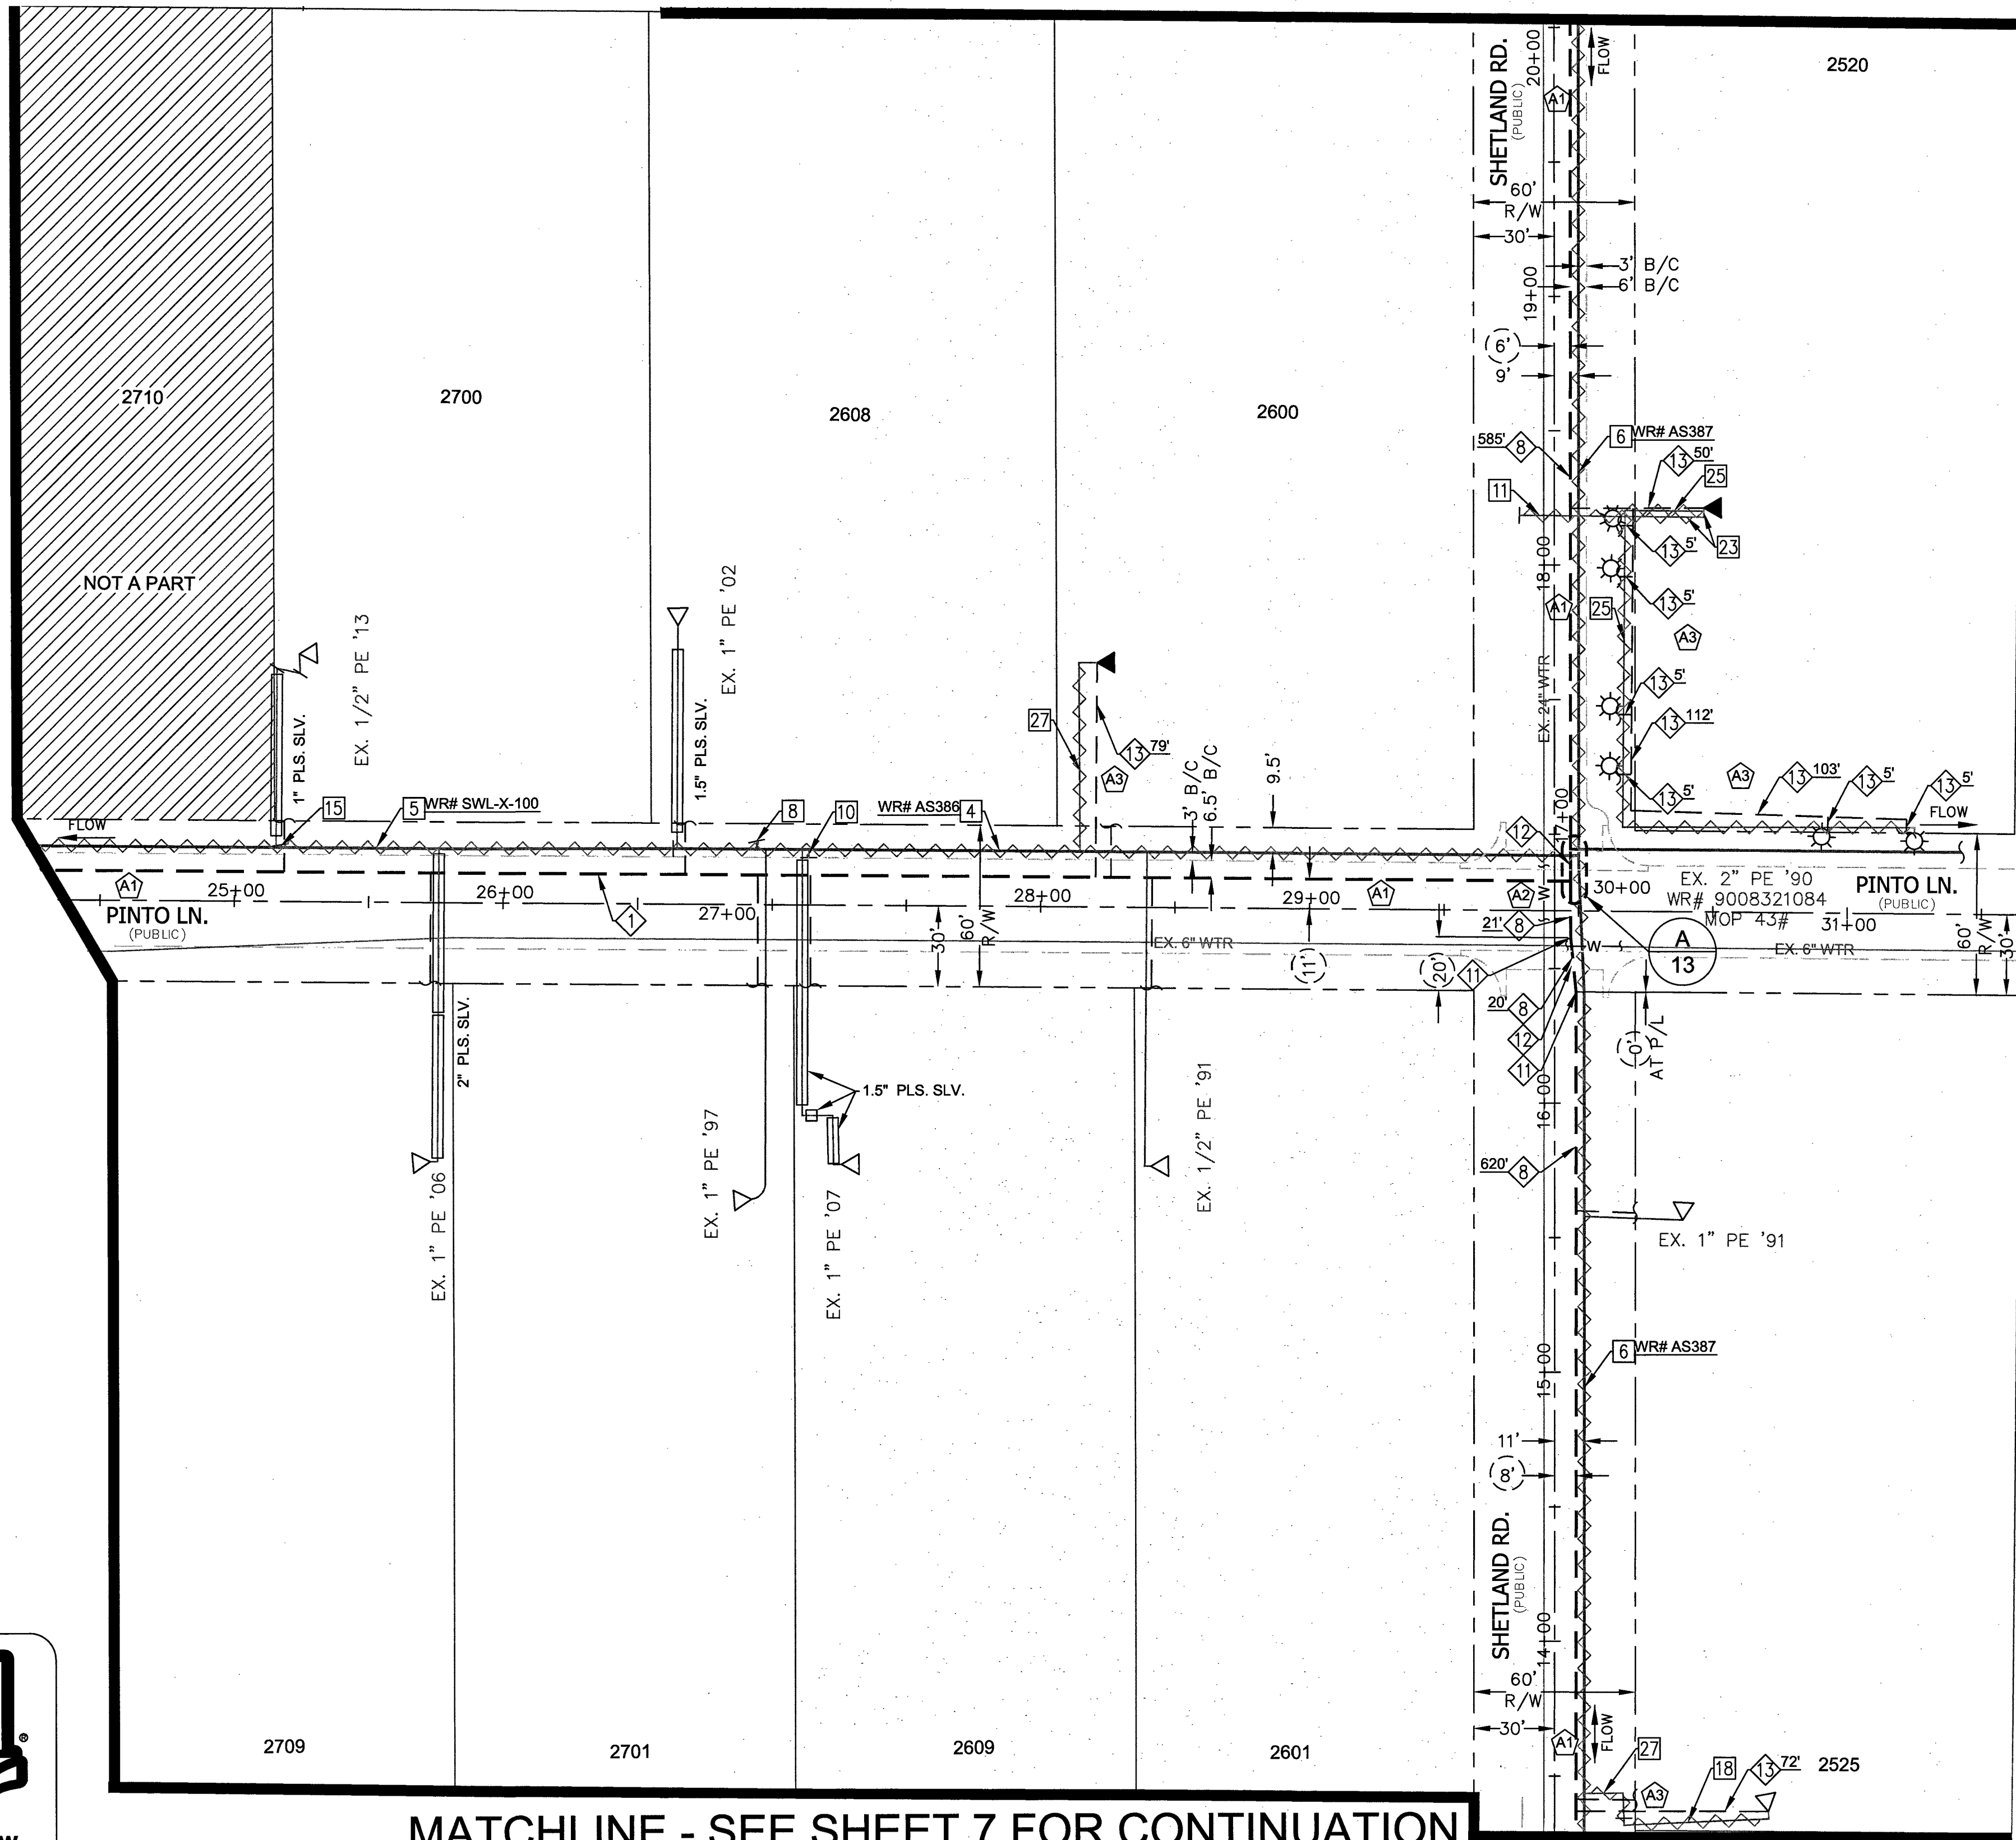


MATCHLINE - SEE SHEET 7 FOR CONTINUATION

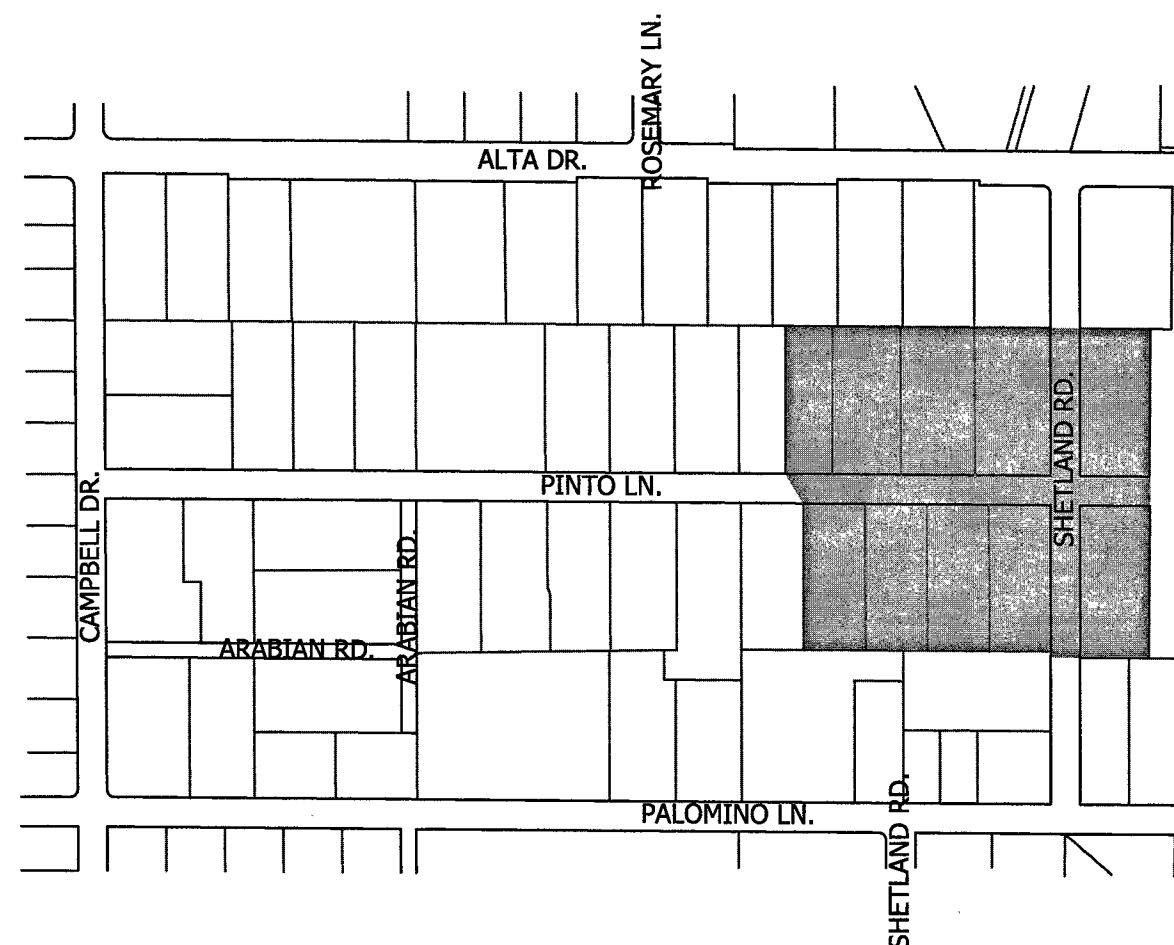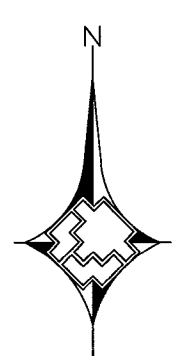

VICINITY MAP
N.T.S.

LEGEND:

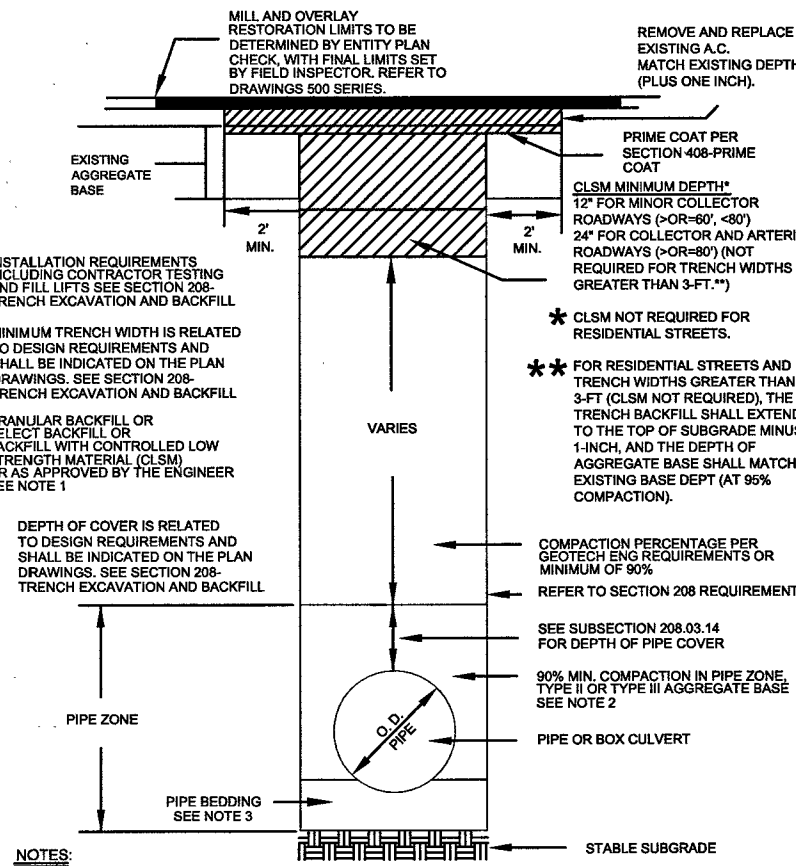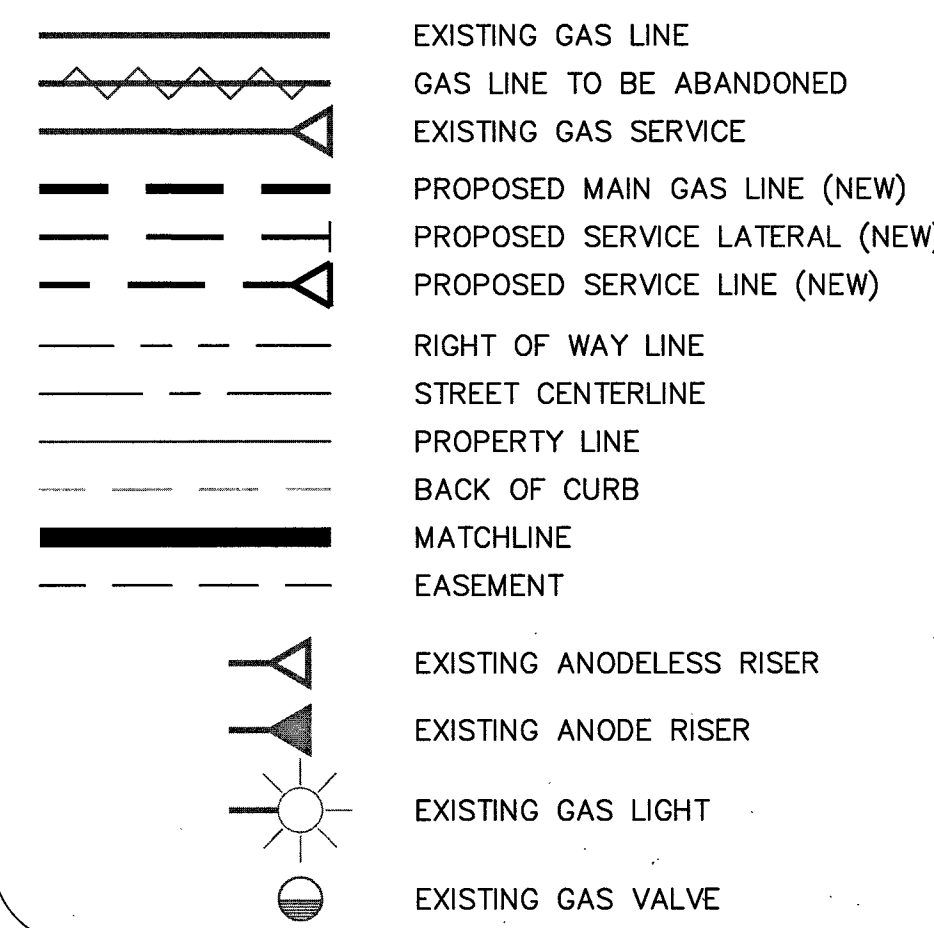

- NOTES:
1. NO STONES OR LUMPS GREATER THAN 1\"/>

RTC STD DWG 503
ABANDONED FACILITIES:

- 4 ABANDON EX. 2\"/>
- 5 ABANDON EX. 2\"/>
- 6 ABANDON EX. 4\"/>
- 8 ABANDON EX. 1/2\"/>
- 10 ABANDON EX. 1/2\"/>
- 11 ABANDON EX. 1/2\"/>
- 15 ABANDON EX. 1\"/>
- 18 ABANDON EX. 1/2\"/>
- 23 ABANDON EX. 1/2\"/>
- 25 ABANDON EX. 1/2\"/>
- 27 ABANDON EX. 1/2\"/>

PROPOSED FACILITIES:

- 1 PROP. 2\"/>
- 8 PROP. 4\"/>
- 11 ROPE PROP. 4\"/>
- 12 PROTECT ALL EXISTING VALLEY GUTTER IN PLACE. BORE, DO NOT CUT
- 13 PROP. 1\"/>


RTC NOTES:

- PAVEMENT REPAIR SHALL CONFORM TO RTC STANDARD(S):
- A1 500.4
 - A2 500.5
 - A3 503



Know what's below.
Call before you dig.

1.	</
----	--	--	----

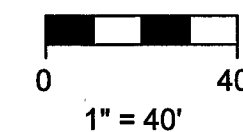

MILL AND OVERLAY RESTORATION LAYS TO BE DETERMINED BY ENTITY PLAN CHECK, WITH FINAL LIMITS SET BY FIELD INSPECTOR. REFER TO DRAWINGS 500 SERIES

EXISTING AGGREGATE BASE

PRIME COAT PER SECTION 208-106 (PRIME COAT)

CLSM MINIMUM DEPTH

12" FOR MINOR COLLECTOR

ROADWAYS - DCR-606 - 480"

4" FOR COLLECTOR AND ARTERIAL

ROADWAYS - DCR-607 (NOT REQUIRED FOR TRENCH WIDTHS GREATER THAN 34'-0")

★ CLSM NOT REQUIRED FOR RESIDENTIAL STREETS.

★★ FOR RESIDENTIAL STREETS AND TRENCH WIDTHS GREATER THAN 34' (CLSM NOT REQUIRED), THE TRENCH BACKFILL SHALL EXTEND TO THE TOP OF SUBGRADE MINUS TRENCH, AND THE DEPTH OF AGGREGATE BASE MATCH EXISTING BASE DEPT (AT 50% COMPACTION).

COMPACTION PERCENTAGE PER SECTION 208-106 REQUIREMENTS OR MINIMUM OF 90%

REFER TO SECTION 208 REQUIREMENTS

SEE SECTION 208.03.14 FOR DEPTH OF PIPE COVER

90% MIN. COMPACTION IN PIPE ZONE (PIPE 12" DIA. PIPE IN AGGREGATE BASE SEE NOTE 2)

PIPE OR BOX CULVERT

PIPE ZONE

PIPE BEDDING SEE NOTE 3

STABLE SUBGRADE

VARIES

INSTALLATION REQUIREMENTS

QUALIFYING CONTRACTOR TESTING AND FILL/TESTS SEE SECTION 208-106 (PRIME COAT) AND BACKFILL

MINIMUM TRENCH WIDTH IS RELATED TO DESIGN REQUIREMENTS AND SHALL BE NOTED ON THE PLAN DRAWINGS. SEE SECTION 208-106 TRENCH EXCAVATION AND BACKFILL

GRANULAR BACKFILL OR SELECT BACKFILL WITH COLLIDED LOGS

STRENGTH MATERIAL. SEE ENGINEER NOTE 1


DEPTH OF COVER IS RELATED TO DESIGN REQUIREMENTS AND SHALL BE INDICATED ON THE PLAN DRAWINGS. SEE SECTION 208-106 TRENCH EXCAVATION AND BACKFILL

NOTES:

RTC STD DWG 503

**MATCHLINE - SEE SHEET 8
FOR CONTINUATION**

MATCHLINE - SEE SHEET 6
FOR CONTINUATION

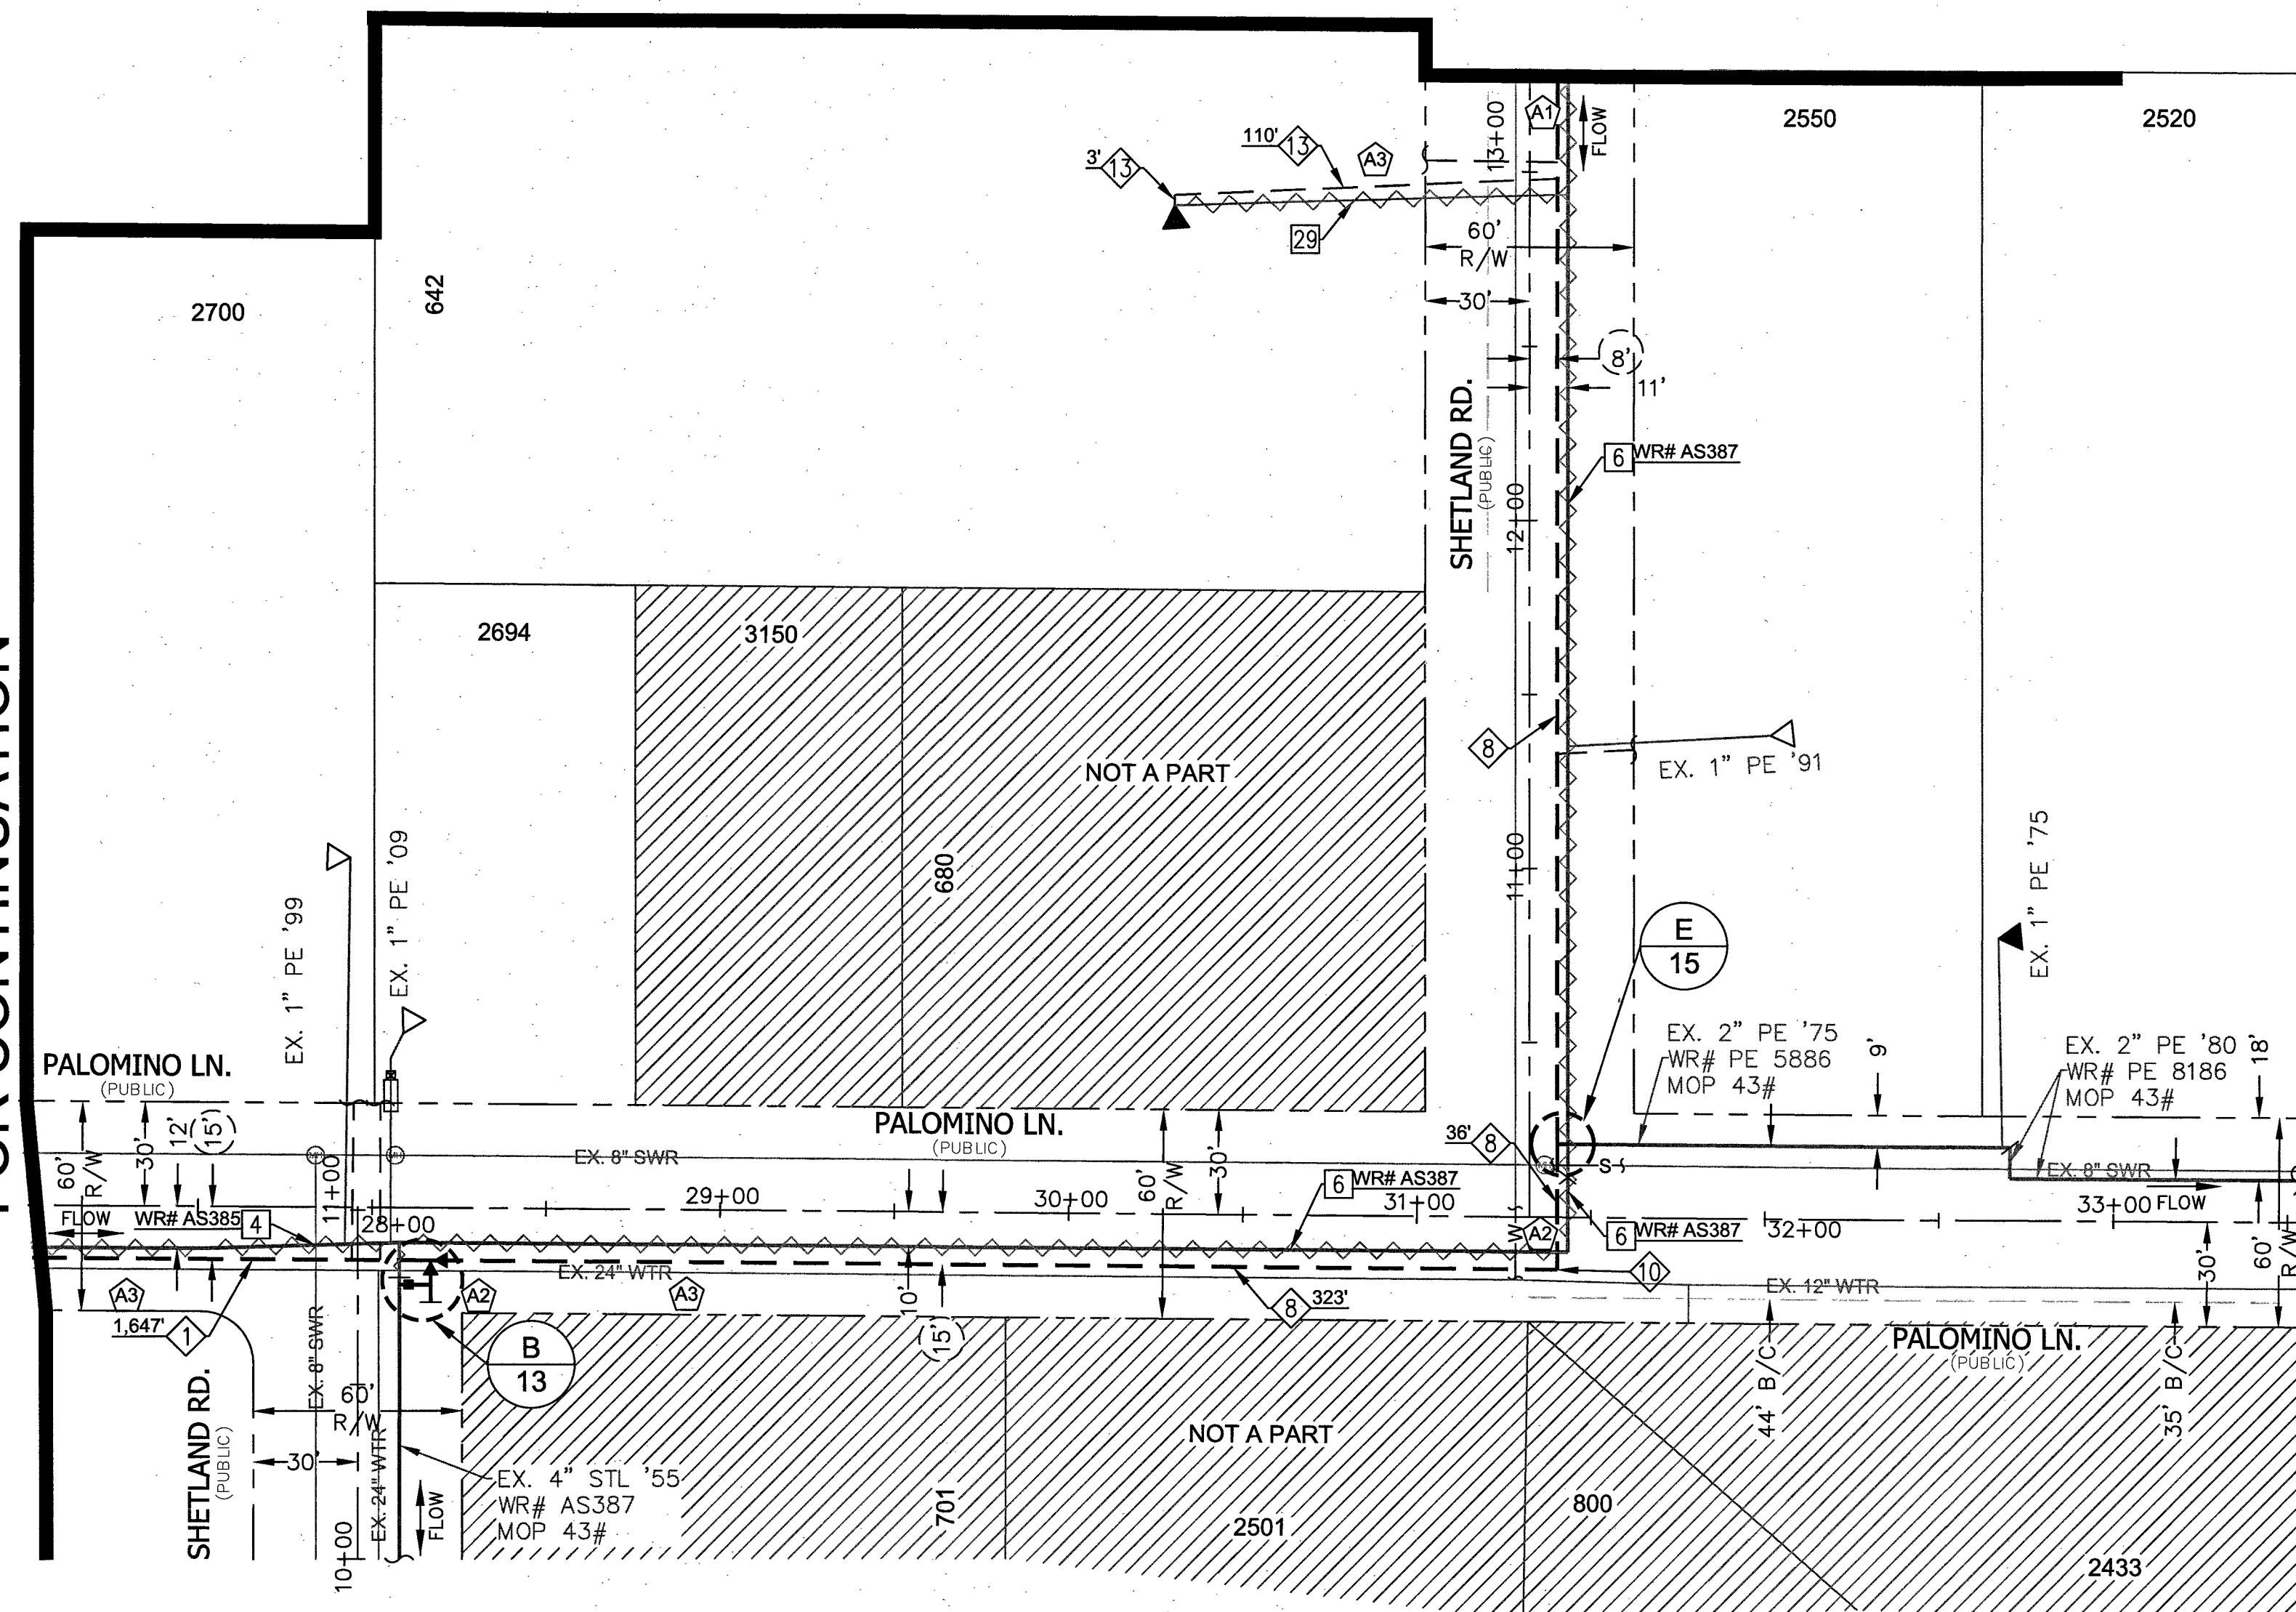


PROPOSED FACILITIES:


- 1 PROP. 2" PE MAIN
8 PROP. 4" PE MAIN
10 PROP. 4" PE 90° ELBOW (140-3069)
13 PROP. 1" PE SVC

ABANDONED FACILITIES:

- | | |
|----|--------------------------------|
| 4 | ABANDON EX. 2" STL '55 MOP 43# |
| 6 | ABANDON EX. 4" STL '55 MOP 43# |
| 29 | ABANDON EX. 3/4" STL '60 SVC |

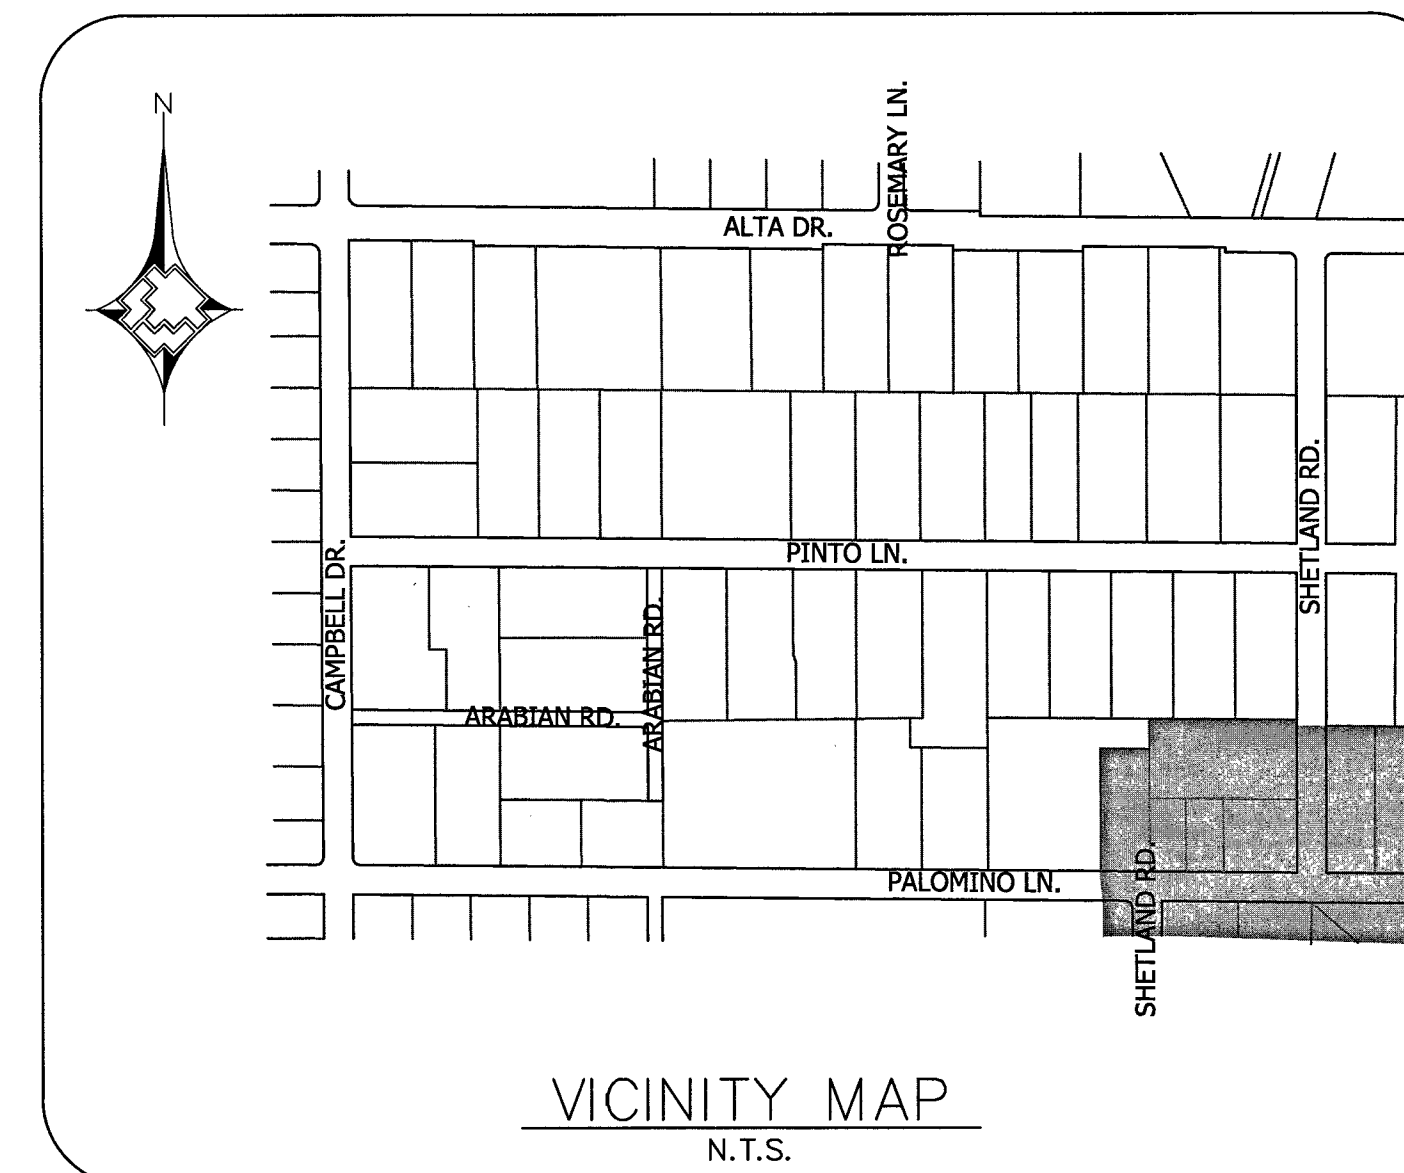


LEGEND:

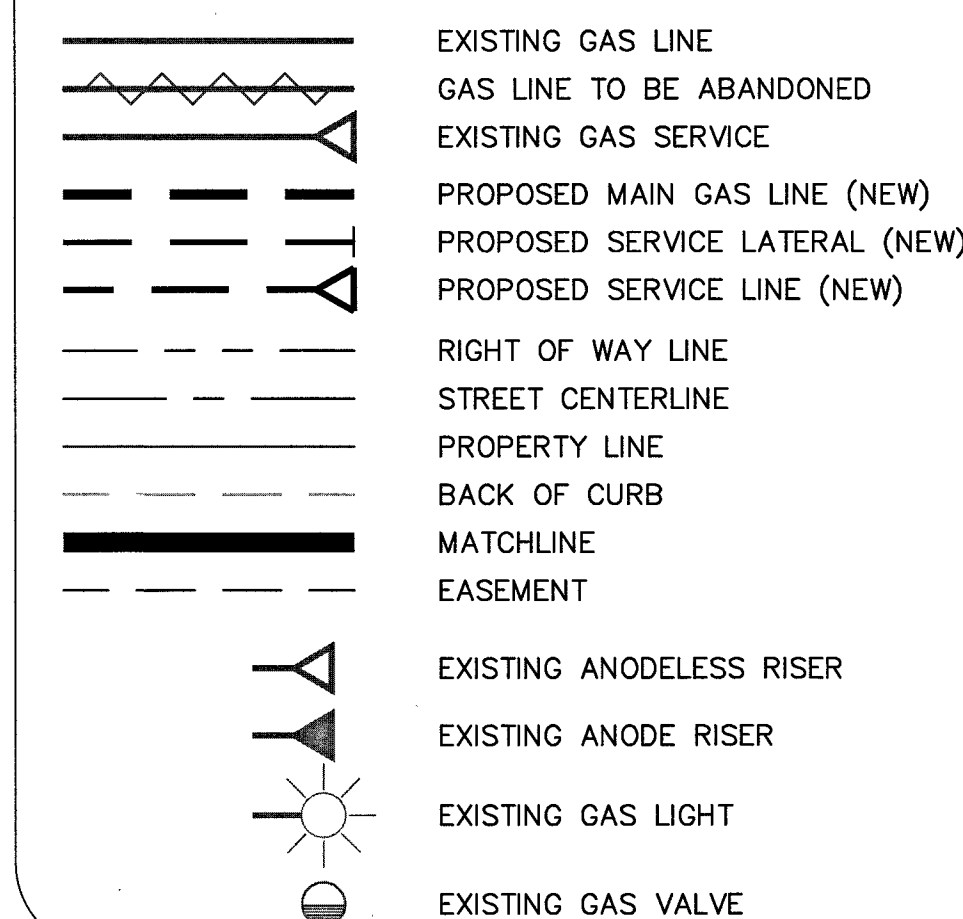


RTC NOTES:


PAVEMENT REPAIR SHALL CONFORM TO RTC
STANDARD(S):

- | | |
|----|-------|
| A1 | 500.4 |
| A2 | 500.5 |
| A3 | 503 |

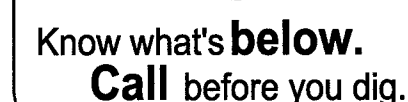[illegible]

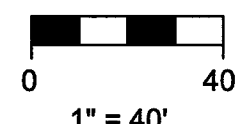


MATCHLINE - SEE SHEET 6
FOR CONTINUATION

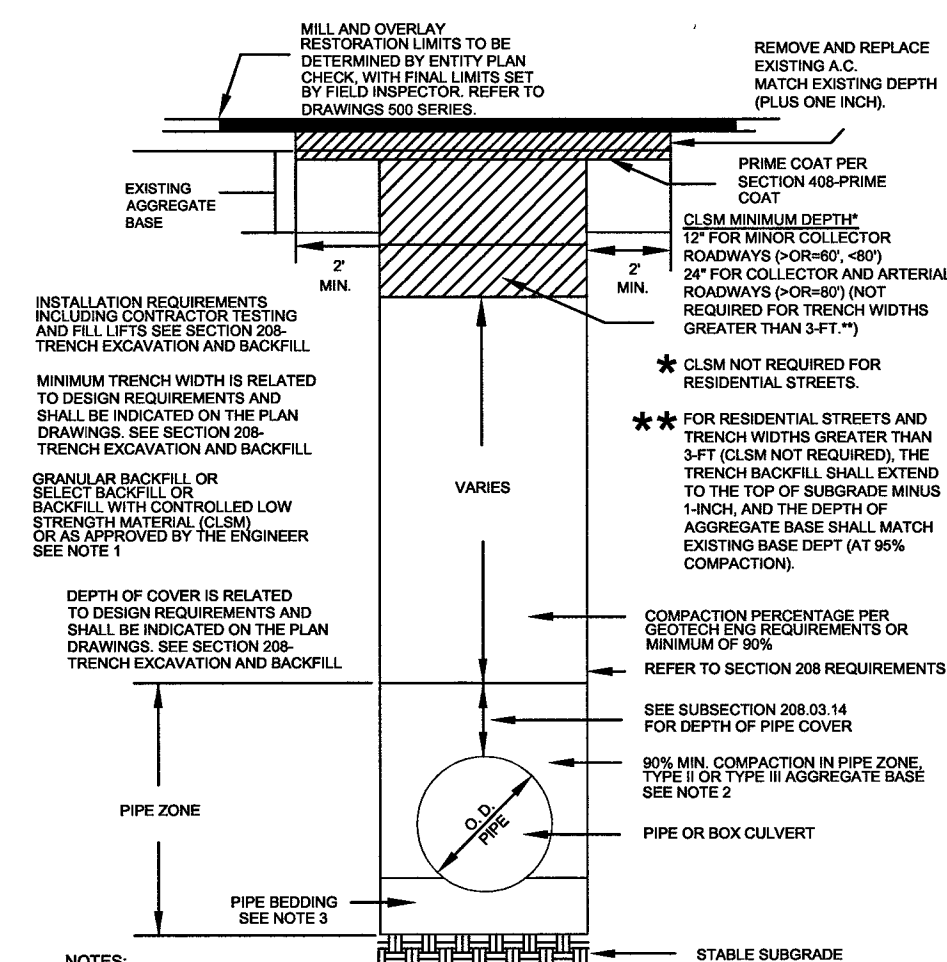


RTC STD DWG 503


MATCHLINE - SEE SHEET 9
FOR CONTINUATION

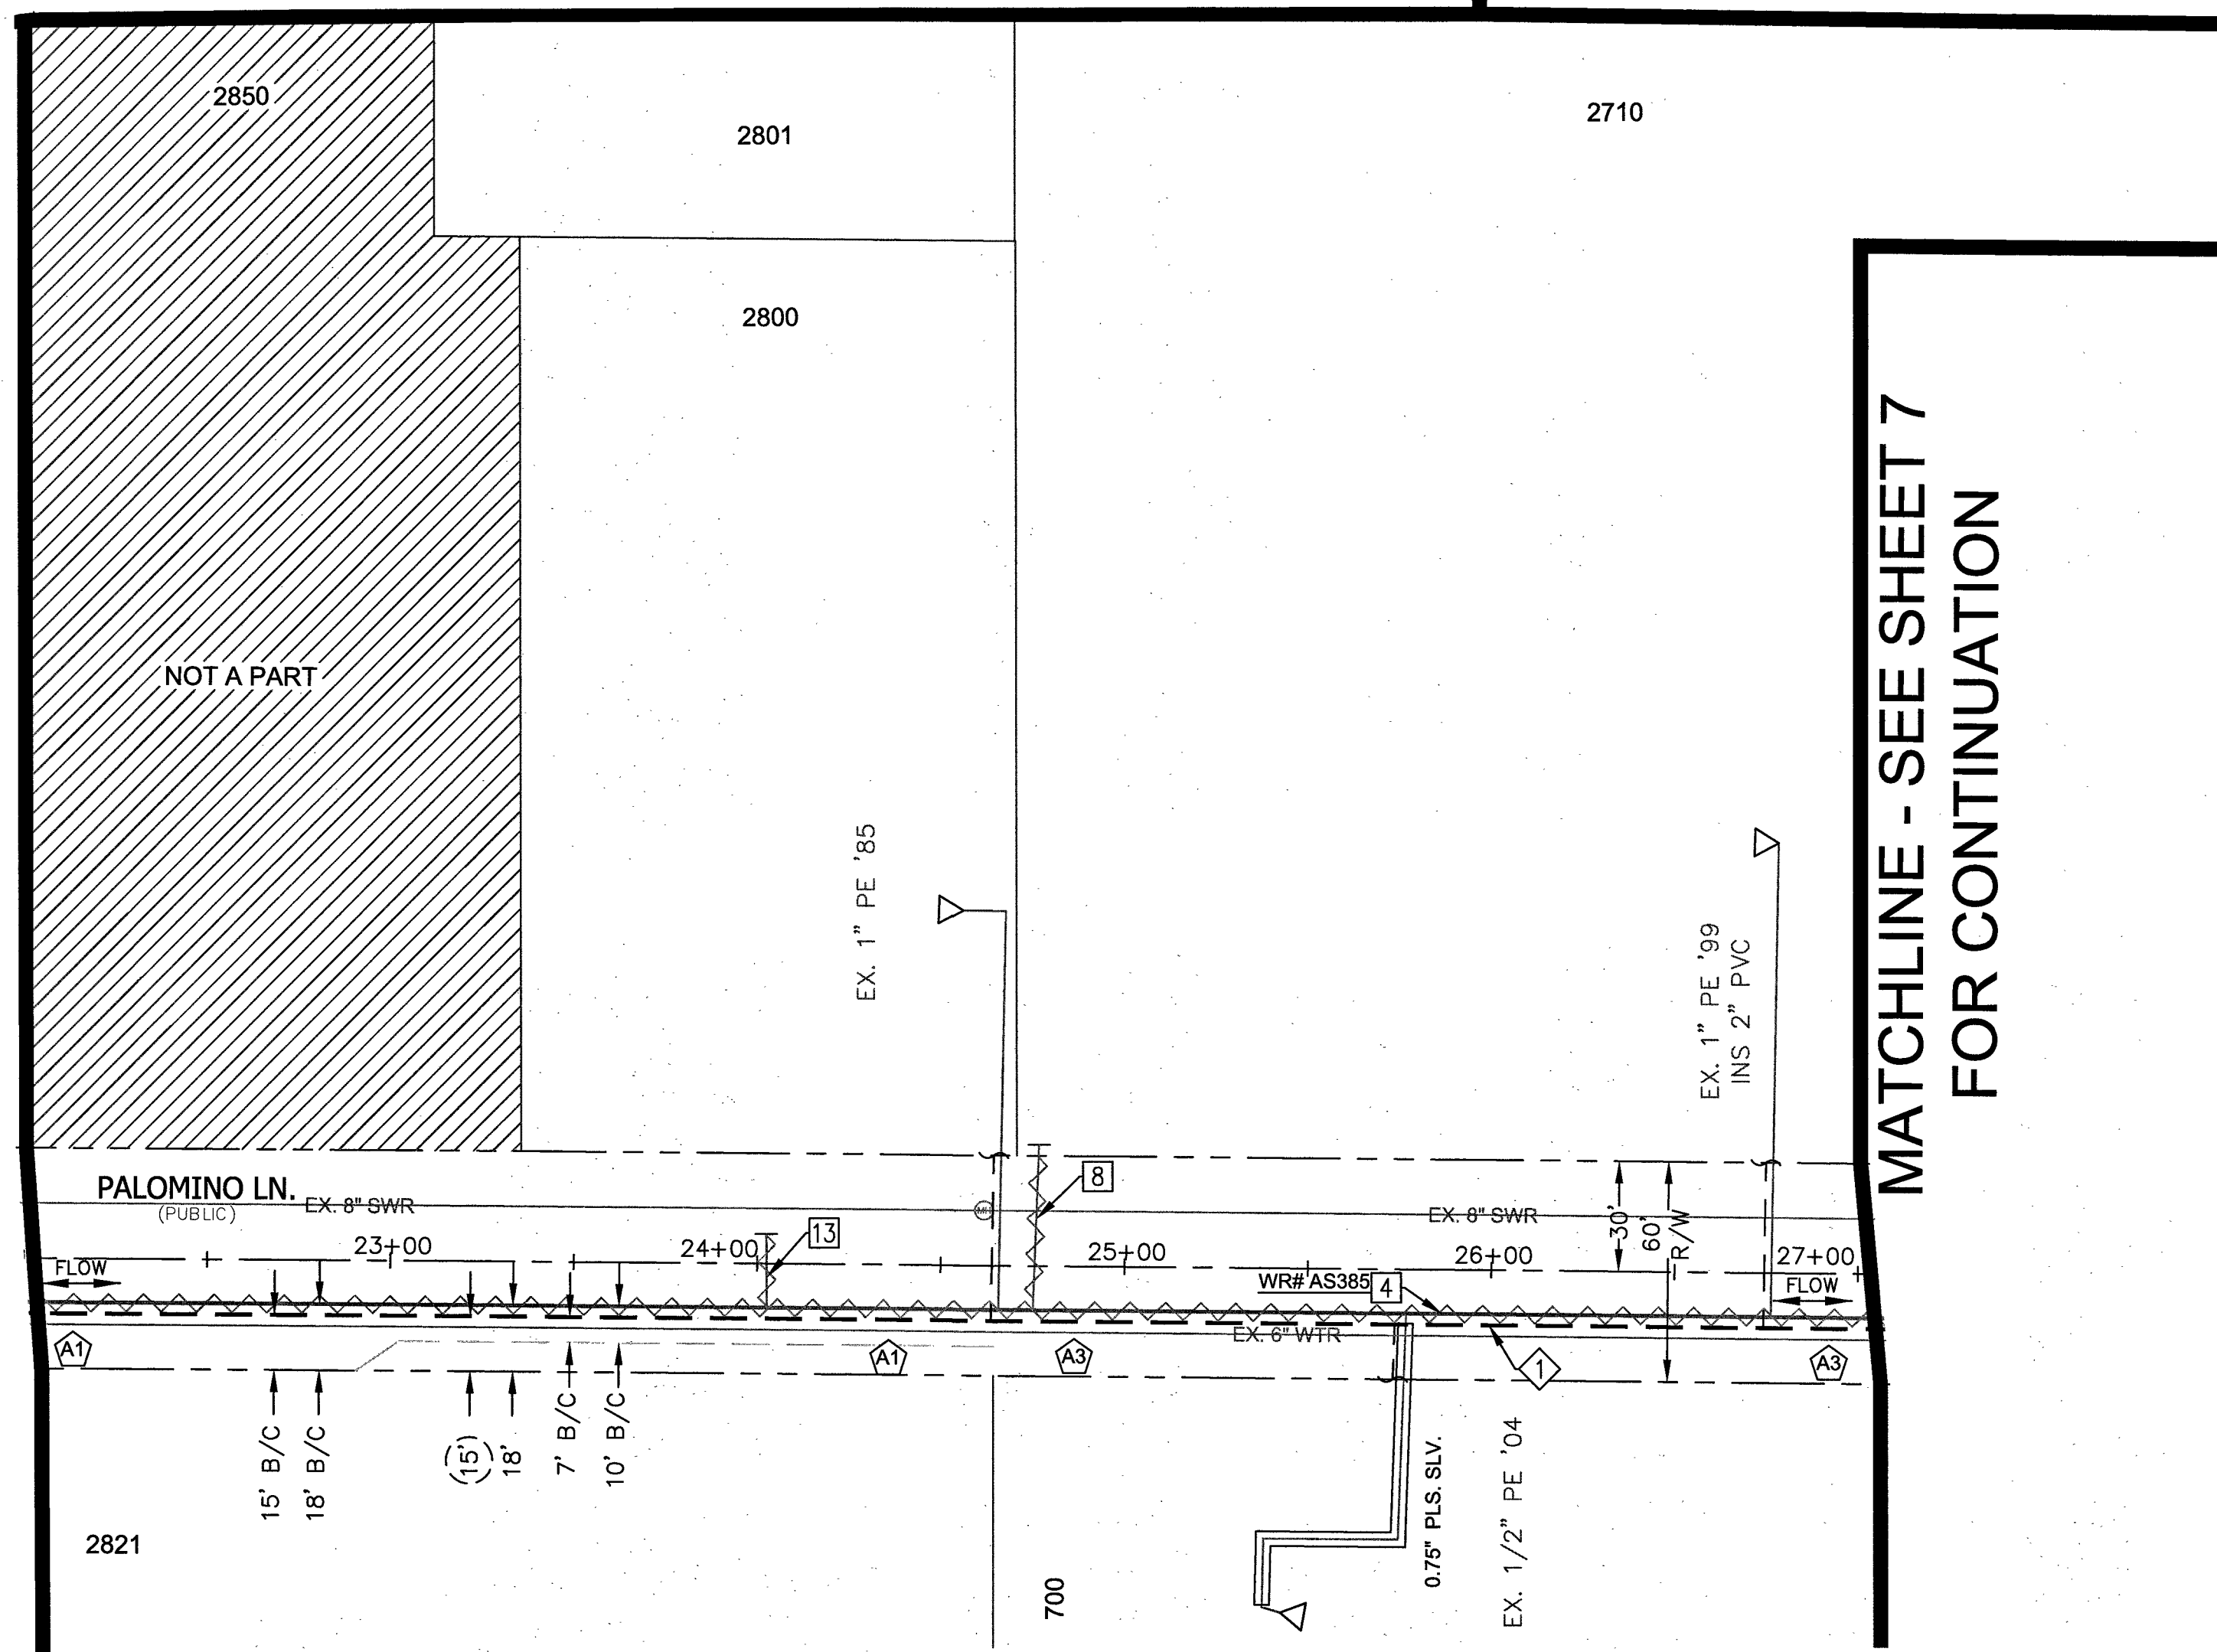

**MATCHLINE - SEE SHEET 7
FOR CONTINUATION**

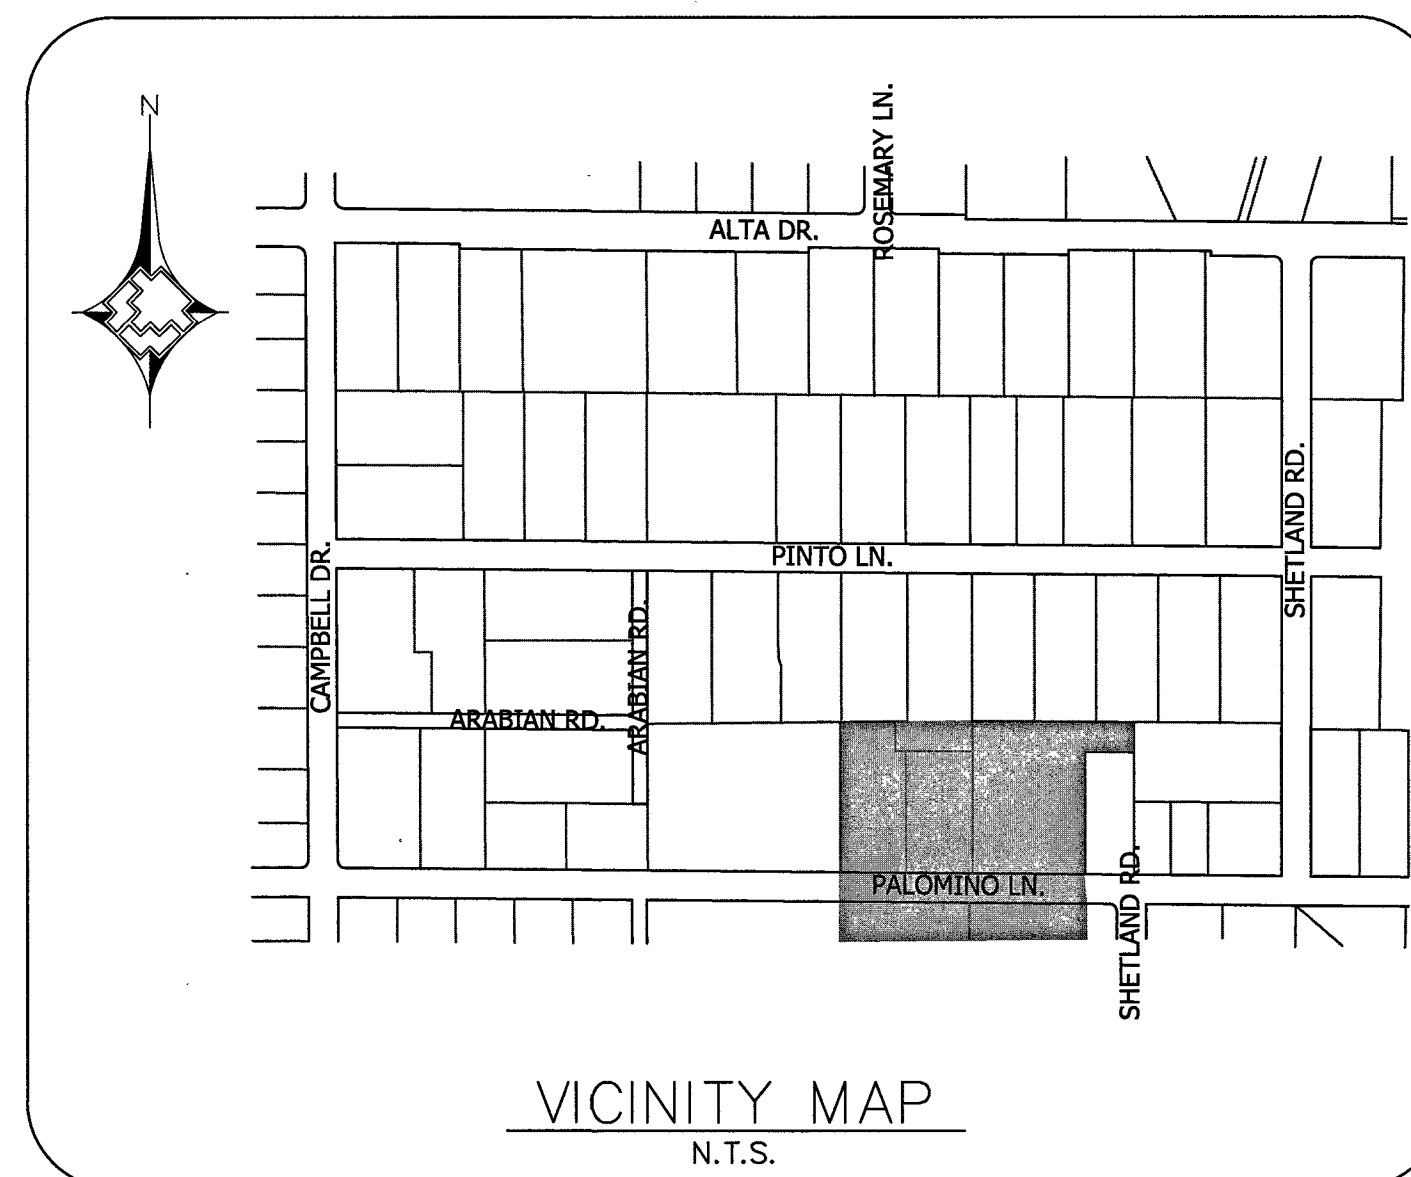

LEGEND:

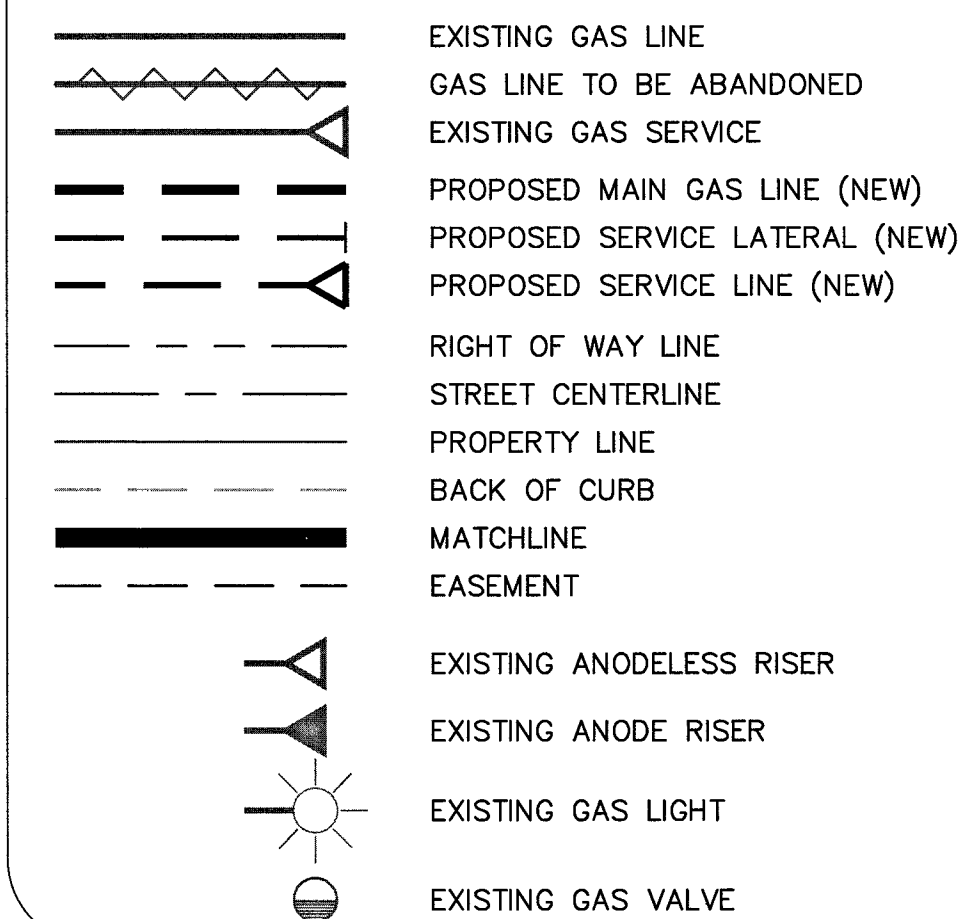

PROPOSED FACILITIES:

1 PROP. 2" PE MAIN

ABANDONED FACILITIES:

4 ABANDON EX. 2" STL '55 MOP 43#

8 ABANDON EX. 1/2" PVC '55 SVC

13 ABANDON EX. 3/4" PVC '55 SVC

RTC NOTES:

PAVEMENT REPAIR SHALL CONFORM TO RTC
STANDARD(S):


A1 500.4

A3 503




Know what's **below**.
Call before you dig.

[illegible]

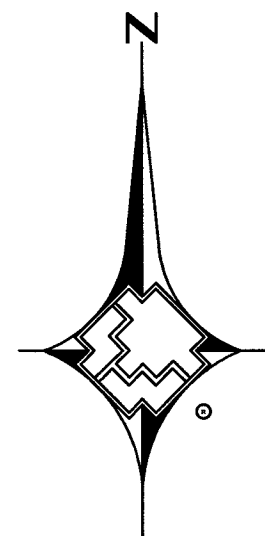

0 1" = 40' 40

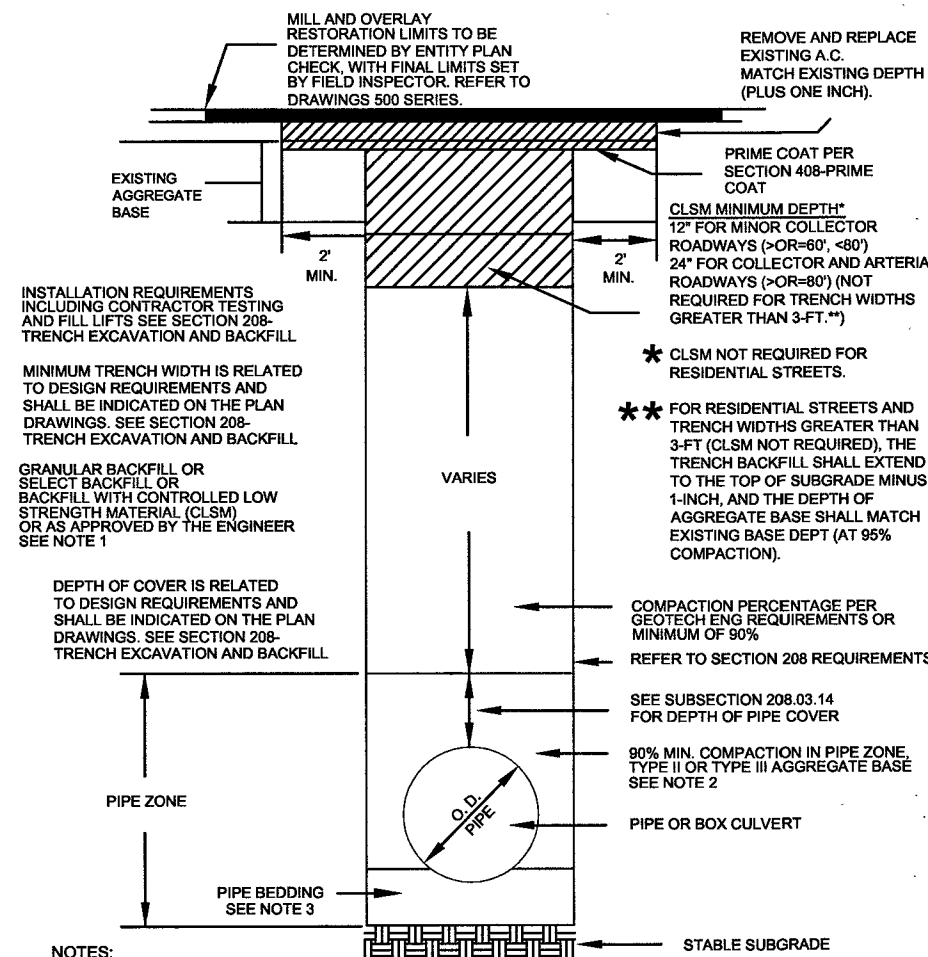


- NOTES:
1. NO STONES OR LUMPS GREATER THAN 3" PERMITTED IN TRENCH 2' OR LESS IN WIDTH.
 2. TRENCH WIDTH, BEDDING, SUBGRADE AND PIPE ZONE REQUIREMENTS FOR UTILITY INSTALLATIONS SHALL CONFORM TO THE RESPECTIVE ENTITY REQUIREMENTS.
 3. CRUSHED ROCK MAY BE USED FOR PIPE BEDDING ONLY IF MATERIAL USE HAS BEEN SPECIFICALLY APPROVED BY THE GOVERNING AGENCY. SEE STANDARD DRAWING NO. 505 FOR PIPE BEDDING METHODS.
 4. LAS VEGAS VALLEY WATER DISTRICT REQUIRES PIPE BEDDING AND BACKFILL WITHIN THE PIPE ZONE TO BE OF THE SAME MATERIAL.

RTC STD DWG 503



MATCHLINE - SEE SHEET 10
FOR CONTINUATION

MATCHLINE - SEE SHEET 4
FOR CONTINUATION

MATCHLINE - SEE SHEET 5
FOR CONTINUATION

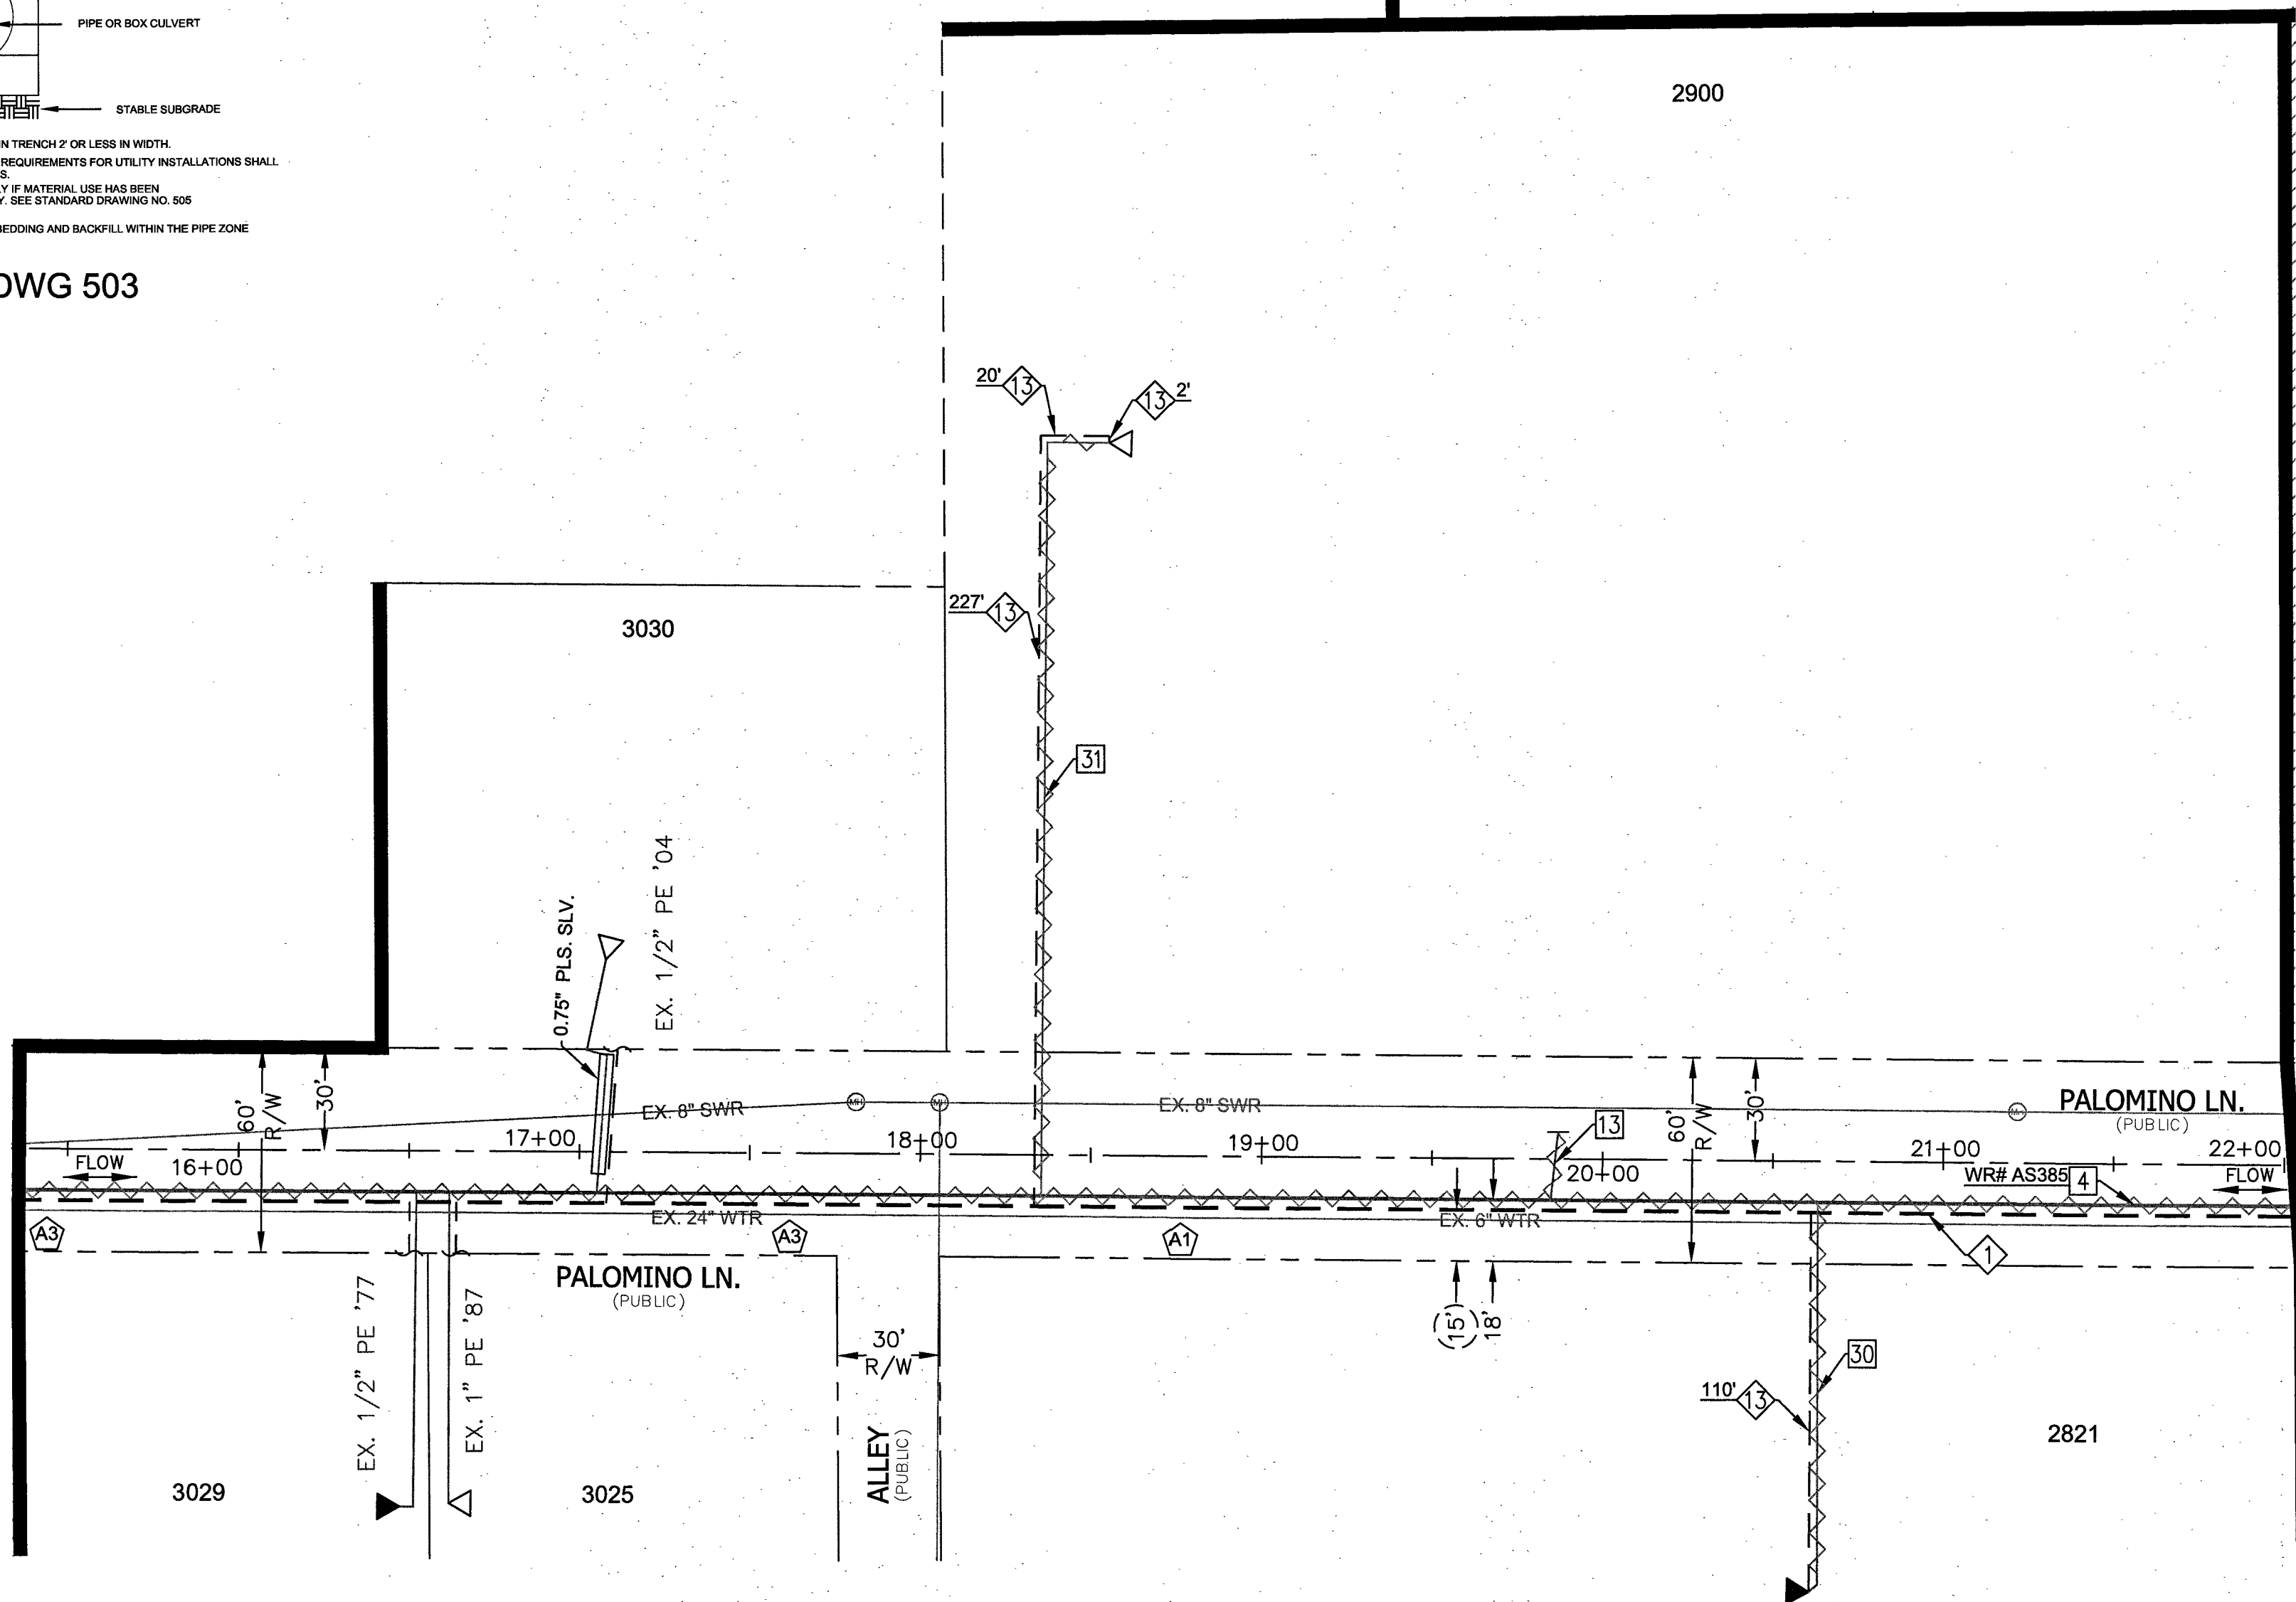

MATCHLINE - SEE SHEET 8
FOR CONTINUATION

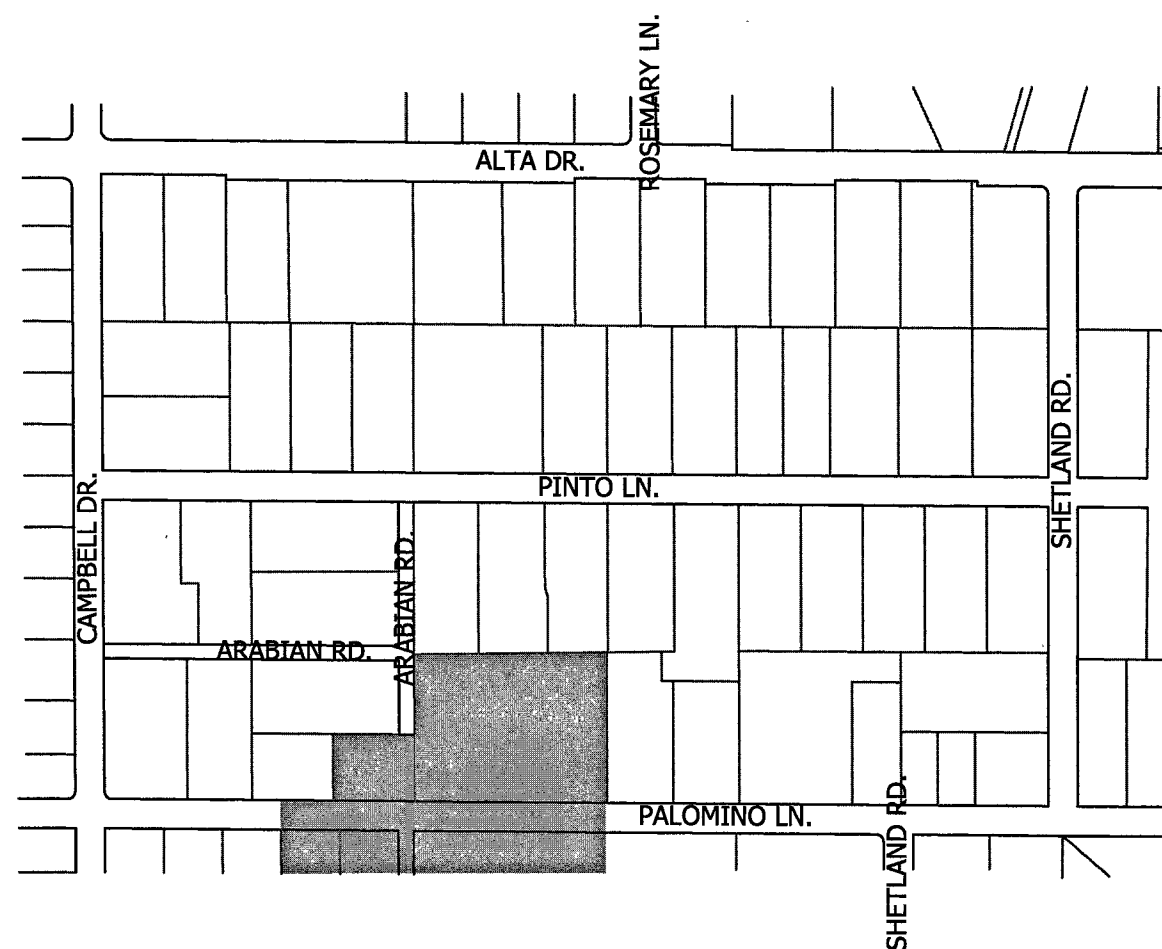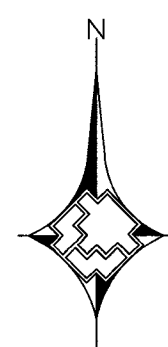

VICINITY MAP
N.T.S.

LEGEND:

- EXISTING GAS LINE
- GAS LINE TO BE ABANDONED
- EXISTING GAS SERVICE
- PROPOSED MAIN GAS LINE (NEW)
- PROPOSED SERVICE LATERAL (NEW)
- PROPOSED SERVICE LINE (NEW)
- RIGHT OF WAY LINE
- STREET CENTERLINE
- PROPERTY LINE
- BACK OF CURB
- MATCHLINE
- EASEMENT
- EXISTING ANODELESS RISER
- EXISTING ANODE RISER
- EXISTING GAS LIGHT
- EXISTING GAS VALVE

PROPOSED FACILITIES:

- 1 PROP. 2" PE MAIN
- 3 PROP. 1" PE SVC

ABANDONED FACILITIES:

- 4 ABANDON EX. 2" STL '55 MOP 43#
- 13 ABANDON EX. 3/4" PVC '55 SVC
- 30 ABANDON EX. 1" STL '59 SVC
- 31 ABANDON EX. 1" PE '79 SVC


RTC NOTES:

- STANDARD(S):
PAVEMENT REPAIR SHALL CONFORM TO RTC
- A1 500.4
 - A3 503



Know what's below.
Call before you dig.

NO.	DESCRIPTION	BY	DATE	APPVD.
REVISIONS				

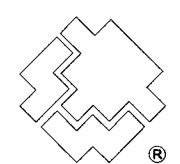

SOUTHWEST GAS CORPORATION

TAX CODES	UNIT NO.	UNIT TYPE	INSTL. PROPOSED	RETIRED COMPLETED	INSTL. COMPLETED	RETIRED
PROPERTY UNITS						

AS-BUILT DRAWING-PRESSURE TEST DATA

PIPE DIA.	TEST MEDIUM	TEST METHOD
PIPE LENGTH	☐ AIR ☐ NITROGEN ☐ WATER	☐ GAUGE ☐ CHART
PIPE TYPE	SOAP	GAUGE/ PRESS REC SN#
MIN. DURATION	START	END
TEST PRES. (PSIG)	TIME	DATE
PERFORMED BY		

VISUAL INSPECTION CERTIFICATION

I HAVE VISUALLY INSPECTED ALL HEATED FUSIONS, SOLVENT CEMENT, MECHANICAL JOINTS, AND WELDS THAT I HAVE PERFORMED.	NAME	DATE
INSPECTOR	FOREMAN	REVIEWED BY
AS-BUILTS ACCEPTED BY	DATE	POSTED BY
DATE	DATE	DATE
POSTING QCD BY	DATE	

CONSTRUCTION

PERMIT INFORMATION	CITY OF LAS VEGAS, NV
TAX CODE	02-0200

ISOLATION AREA

095

W.R. NO.

3021514



ENGINEER/TECH: ARIANA ALANIZ

ACCOUNT REP:	PHONE: 702-365-2027
PROJECT CONTACT: ARIANA ALANIZ	PHONE: 702-365-2027
SHEET NO: 9 OF 15	SCALE: 1" = 40'
DWN. BY: ZONE ENG.	CHKD. BY: APPVD. BY:


PHONE: 702-365-2027

DATE: 01/07/16



GIR-CLV-PINTO & SHETLAND - STEEL
REPLACEMENT

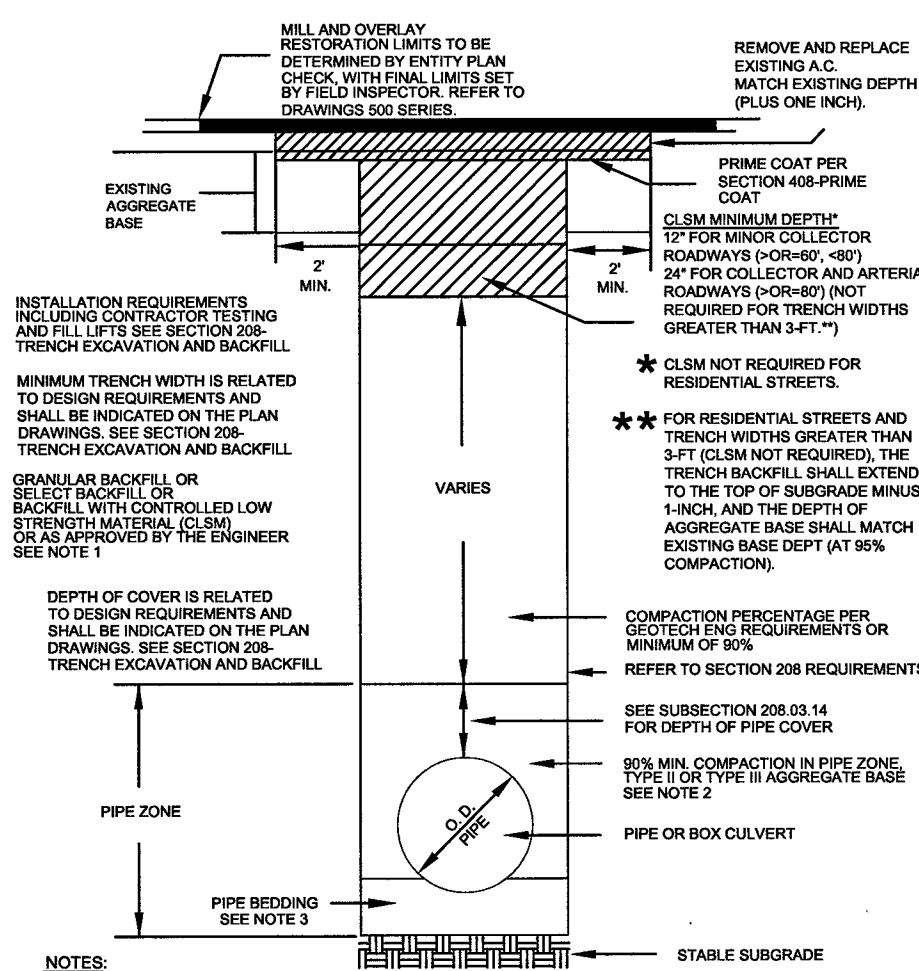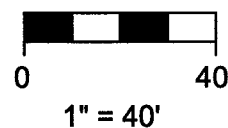

RTC STD DWG 503

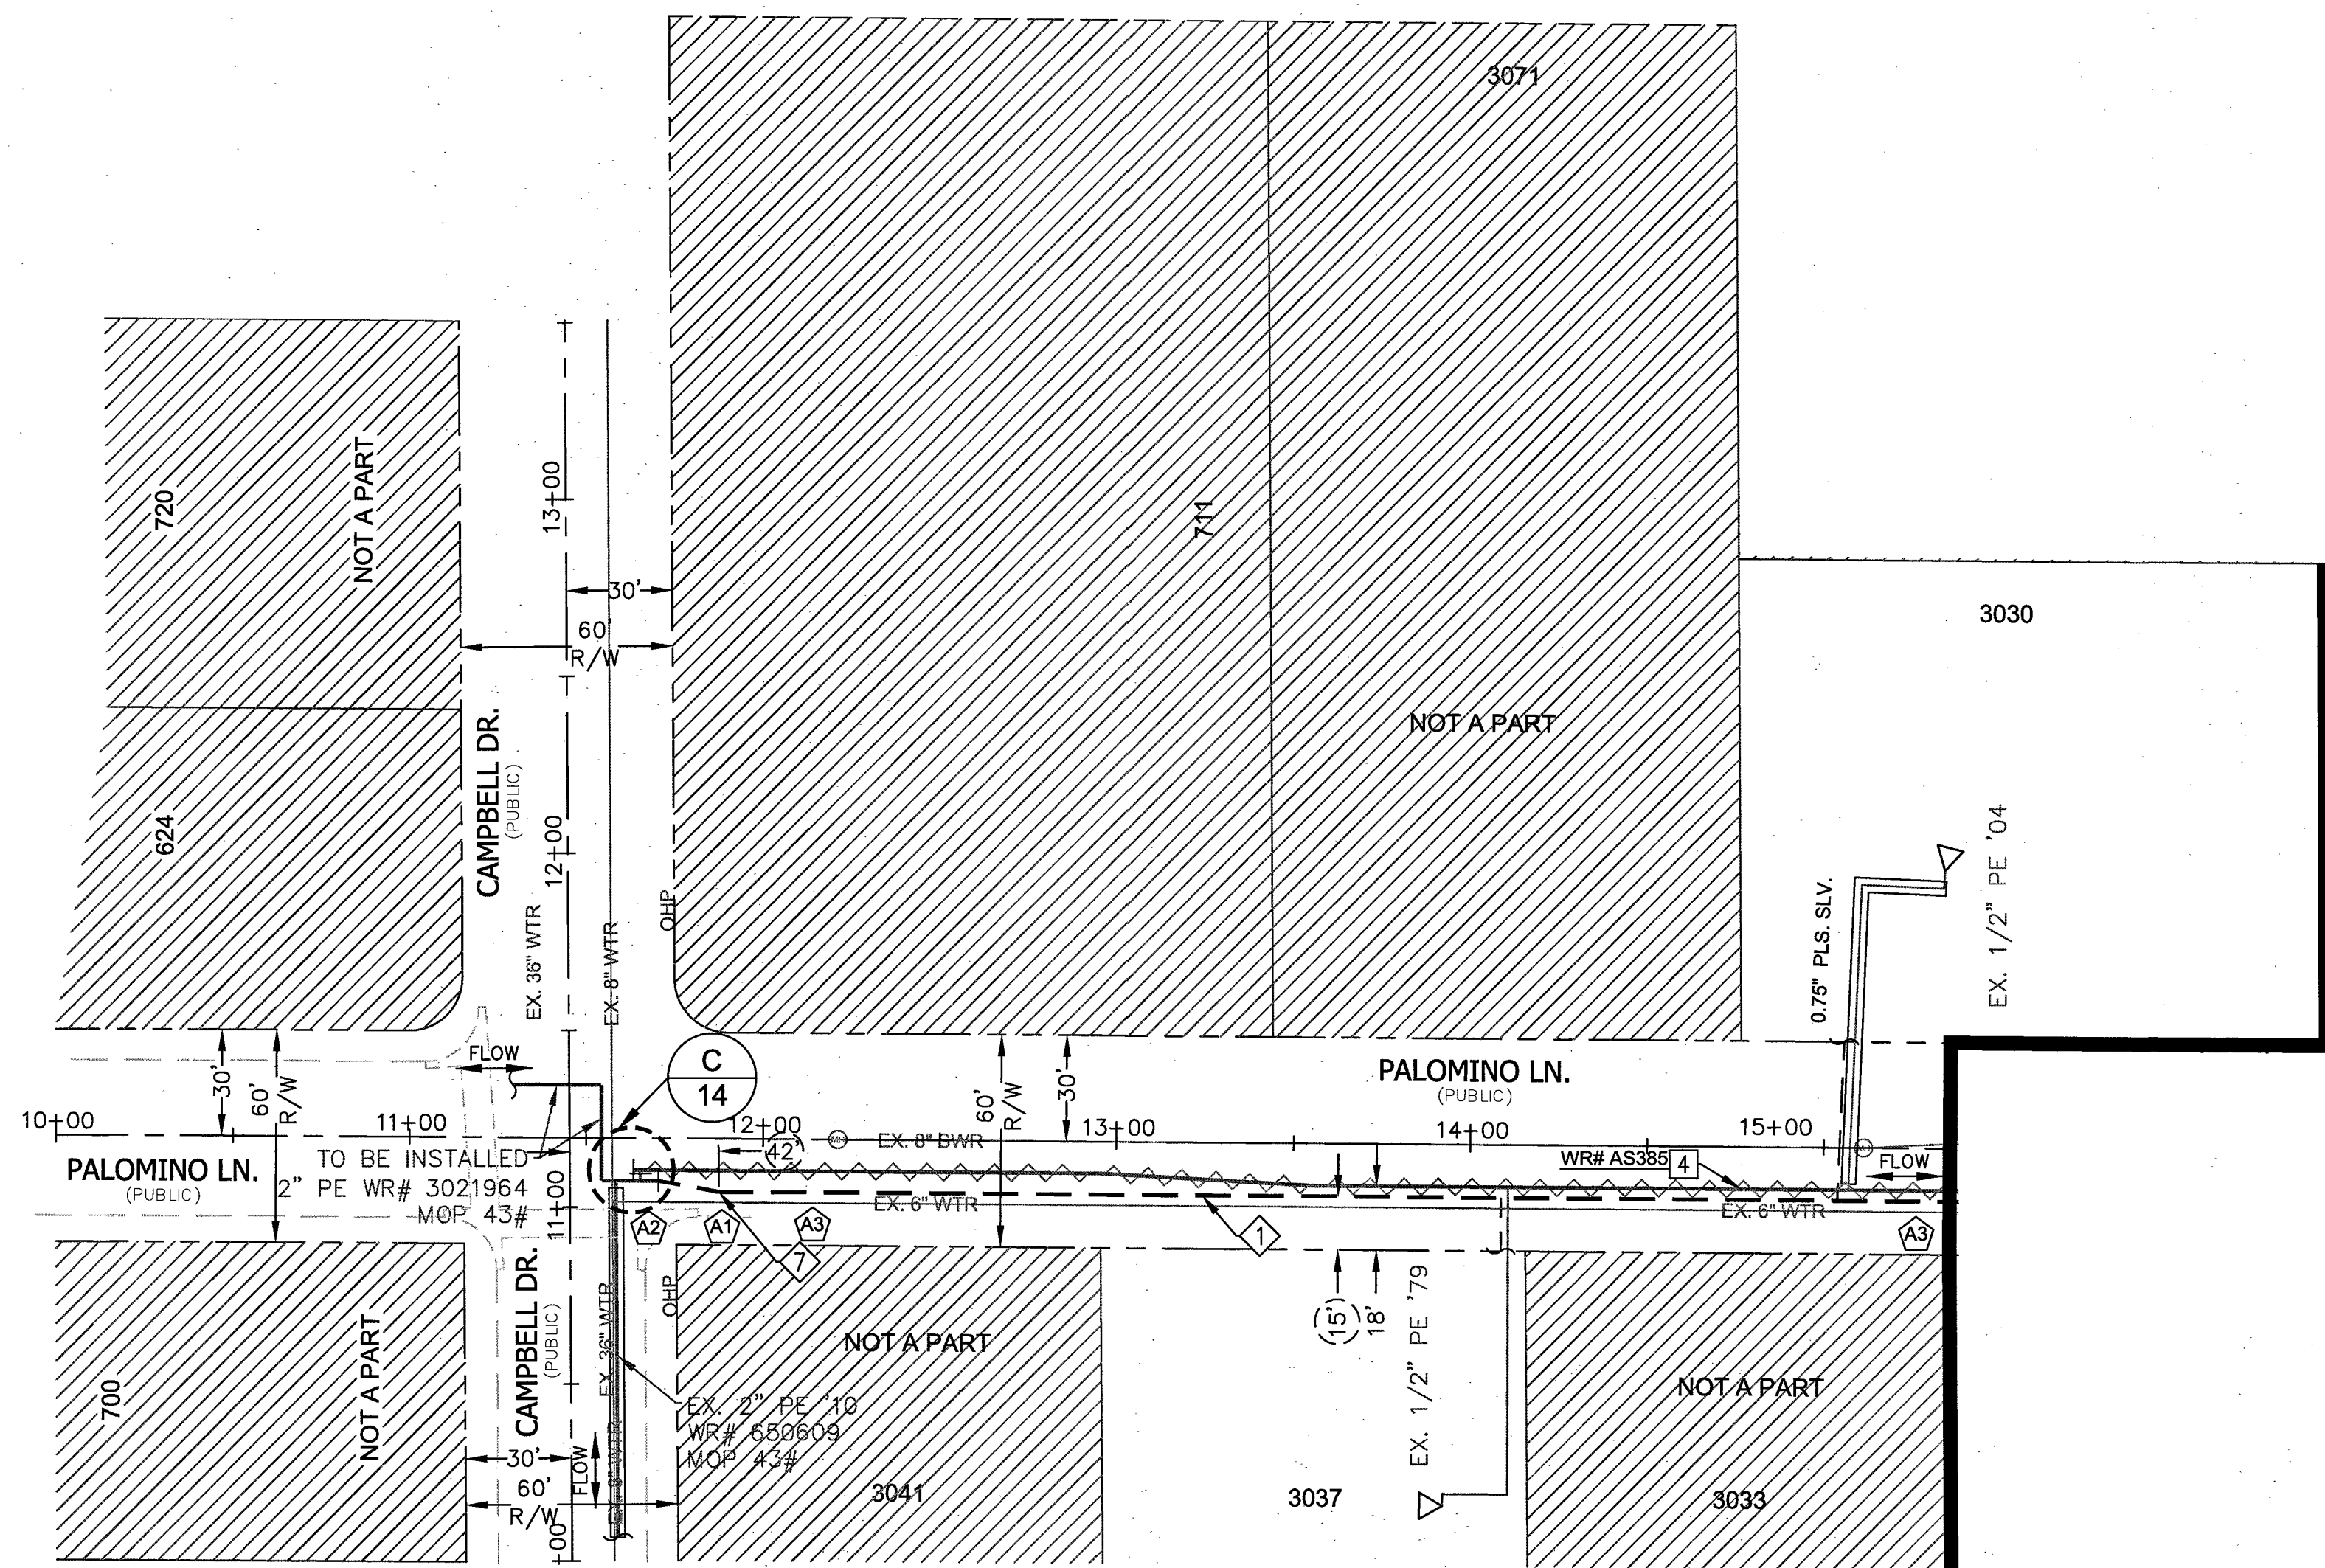

**MATCHLINE - SEE SHEET 9
FOR CONTINUATION**

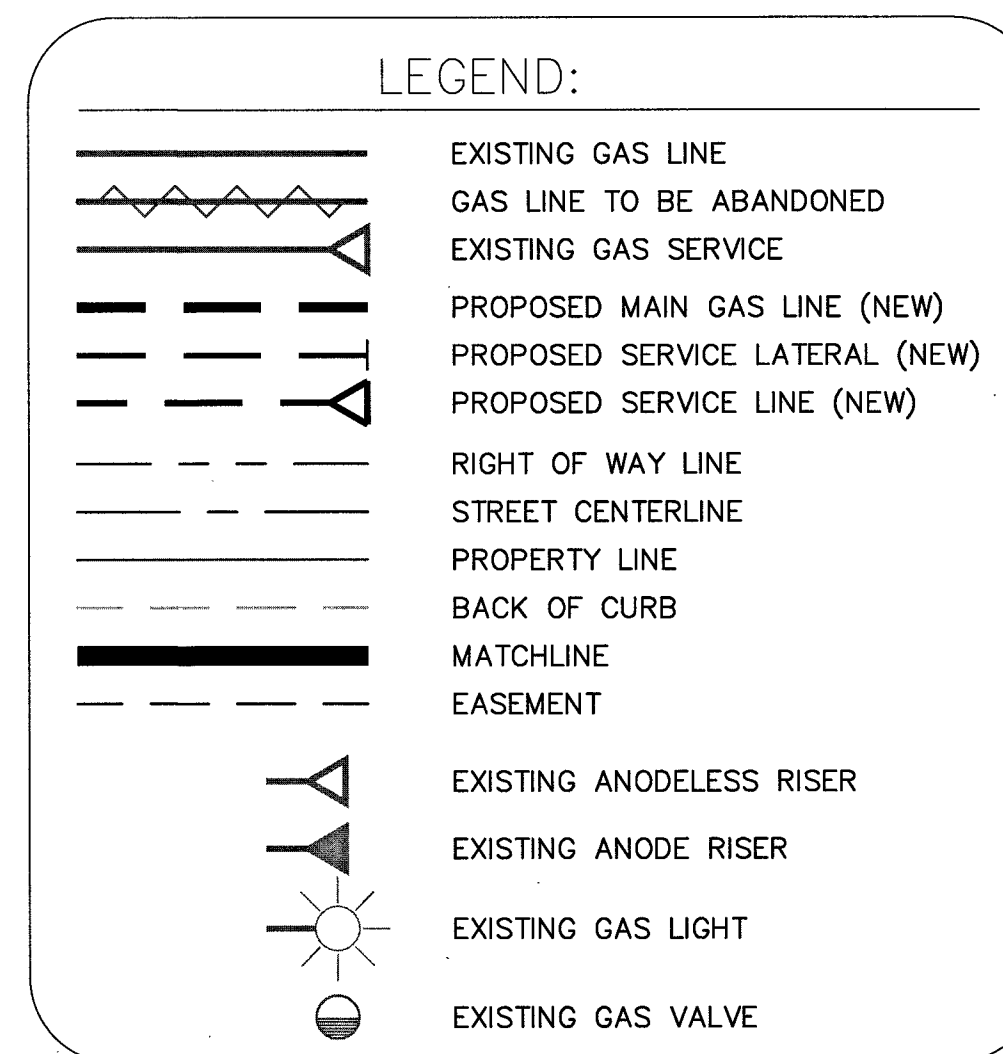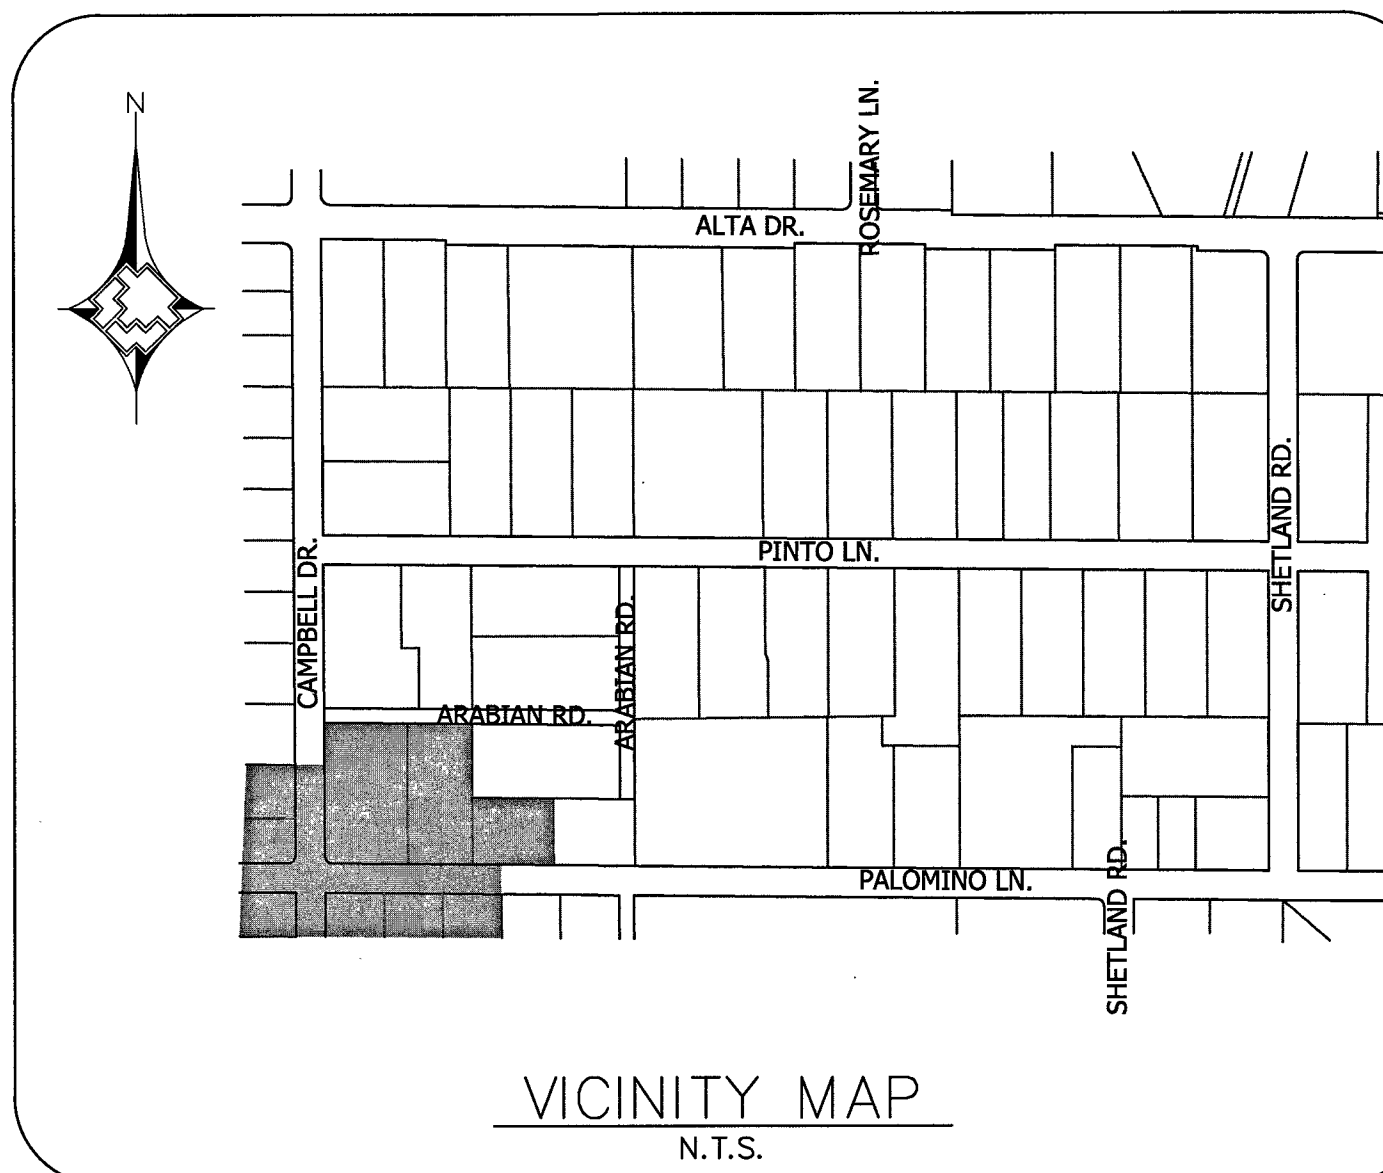

PROPOSED FACILITIES:

- 1 PROP. 2" PE MAIN
- 7 ROPE PROP. 2" PE MAIN

ABANDONED FACILITIES:



- 4 ABANDON EX. 2" STL '55 MOP 43#

RTC NOTES:

PAVEMENT REPAIR SHALL CONFORM TO RTC
STANDARD(S):


- | | |
|----|-------|
| A1 | 500.4 |
| A2 | 500.5 |
| A3 | 503 |

[illegible]

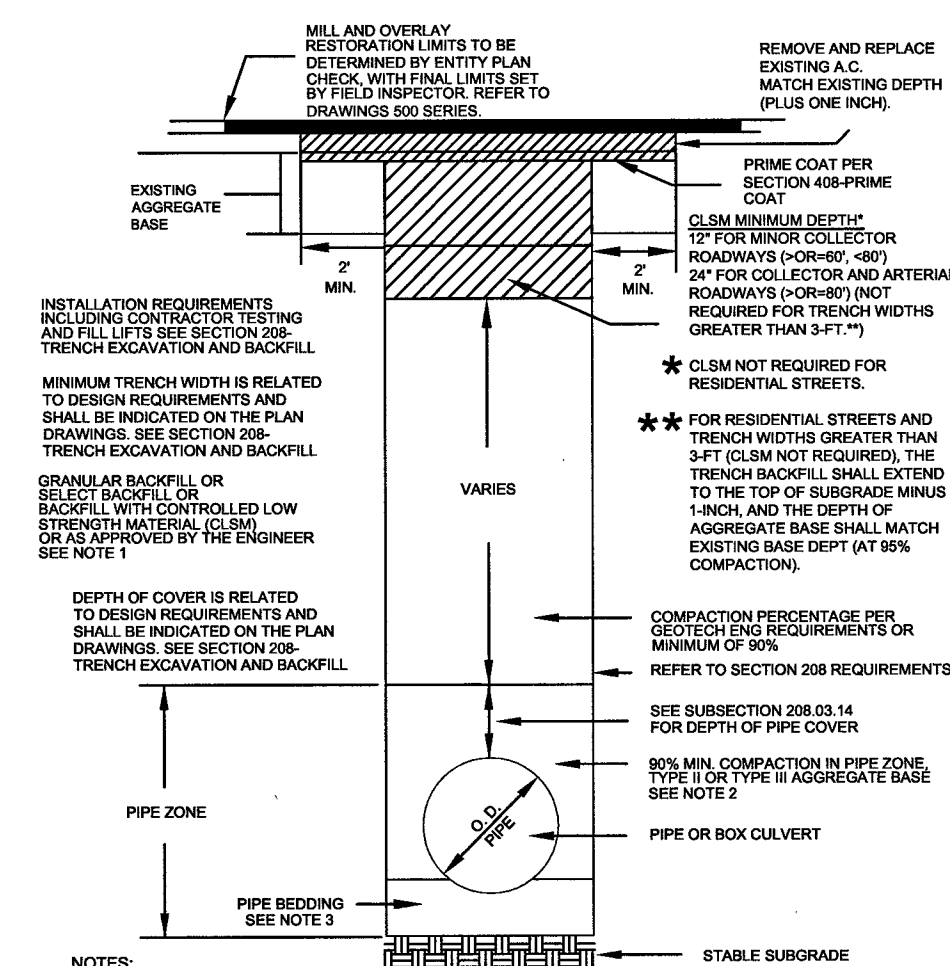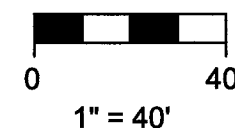


1. NO STONES OR LUMPS GREATER THAN 3" PERMITTED IN TRENCH 2' OR LESS IN WIDTH.
2. TRENCH WIDTH, BEDDING, SUBGRADE AND PIPE ZONE REQUIREMENTS FOR UTILITY INSTALLATIONS SHALL CONFORM TO THE RESPECTIVE ENTITY REQUIREMENTS.
3. CRUSHED ROCK MAY BE USED FOR PIPE BEDDING ONLY IF MATERIAL USE HAS BEEN SPECIFICALLY APPROVED BY THE GOVERNING AGENCY. SEE STANDARD DRAWING NO. 505 FOR PIPE BEDDING METHOD.
4. LAS VEGAS VALLEY WATER DISTRICT REQUIRES PIPE BEDDING AND BACKFILL WITHIN THE PIPE ZONE TO BE OF THE SAME MATERIAL.


RTC STD DWG 503

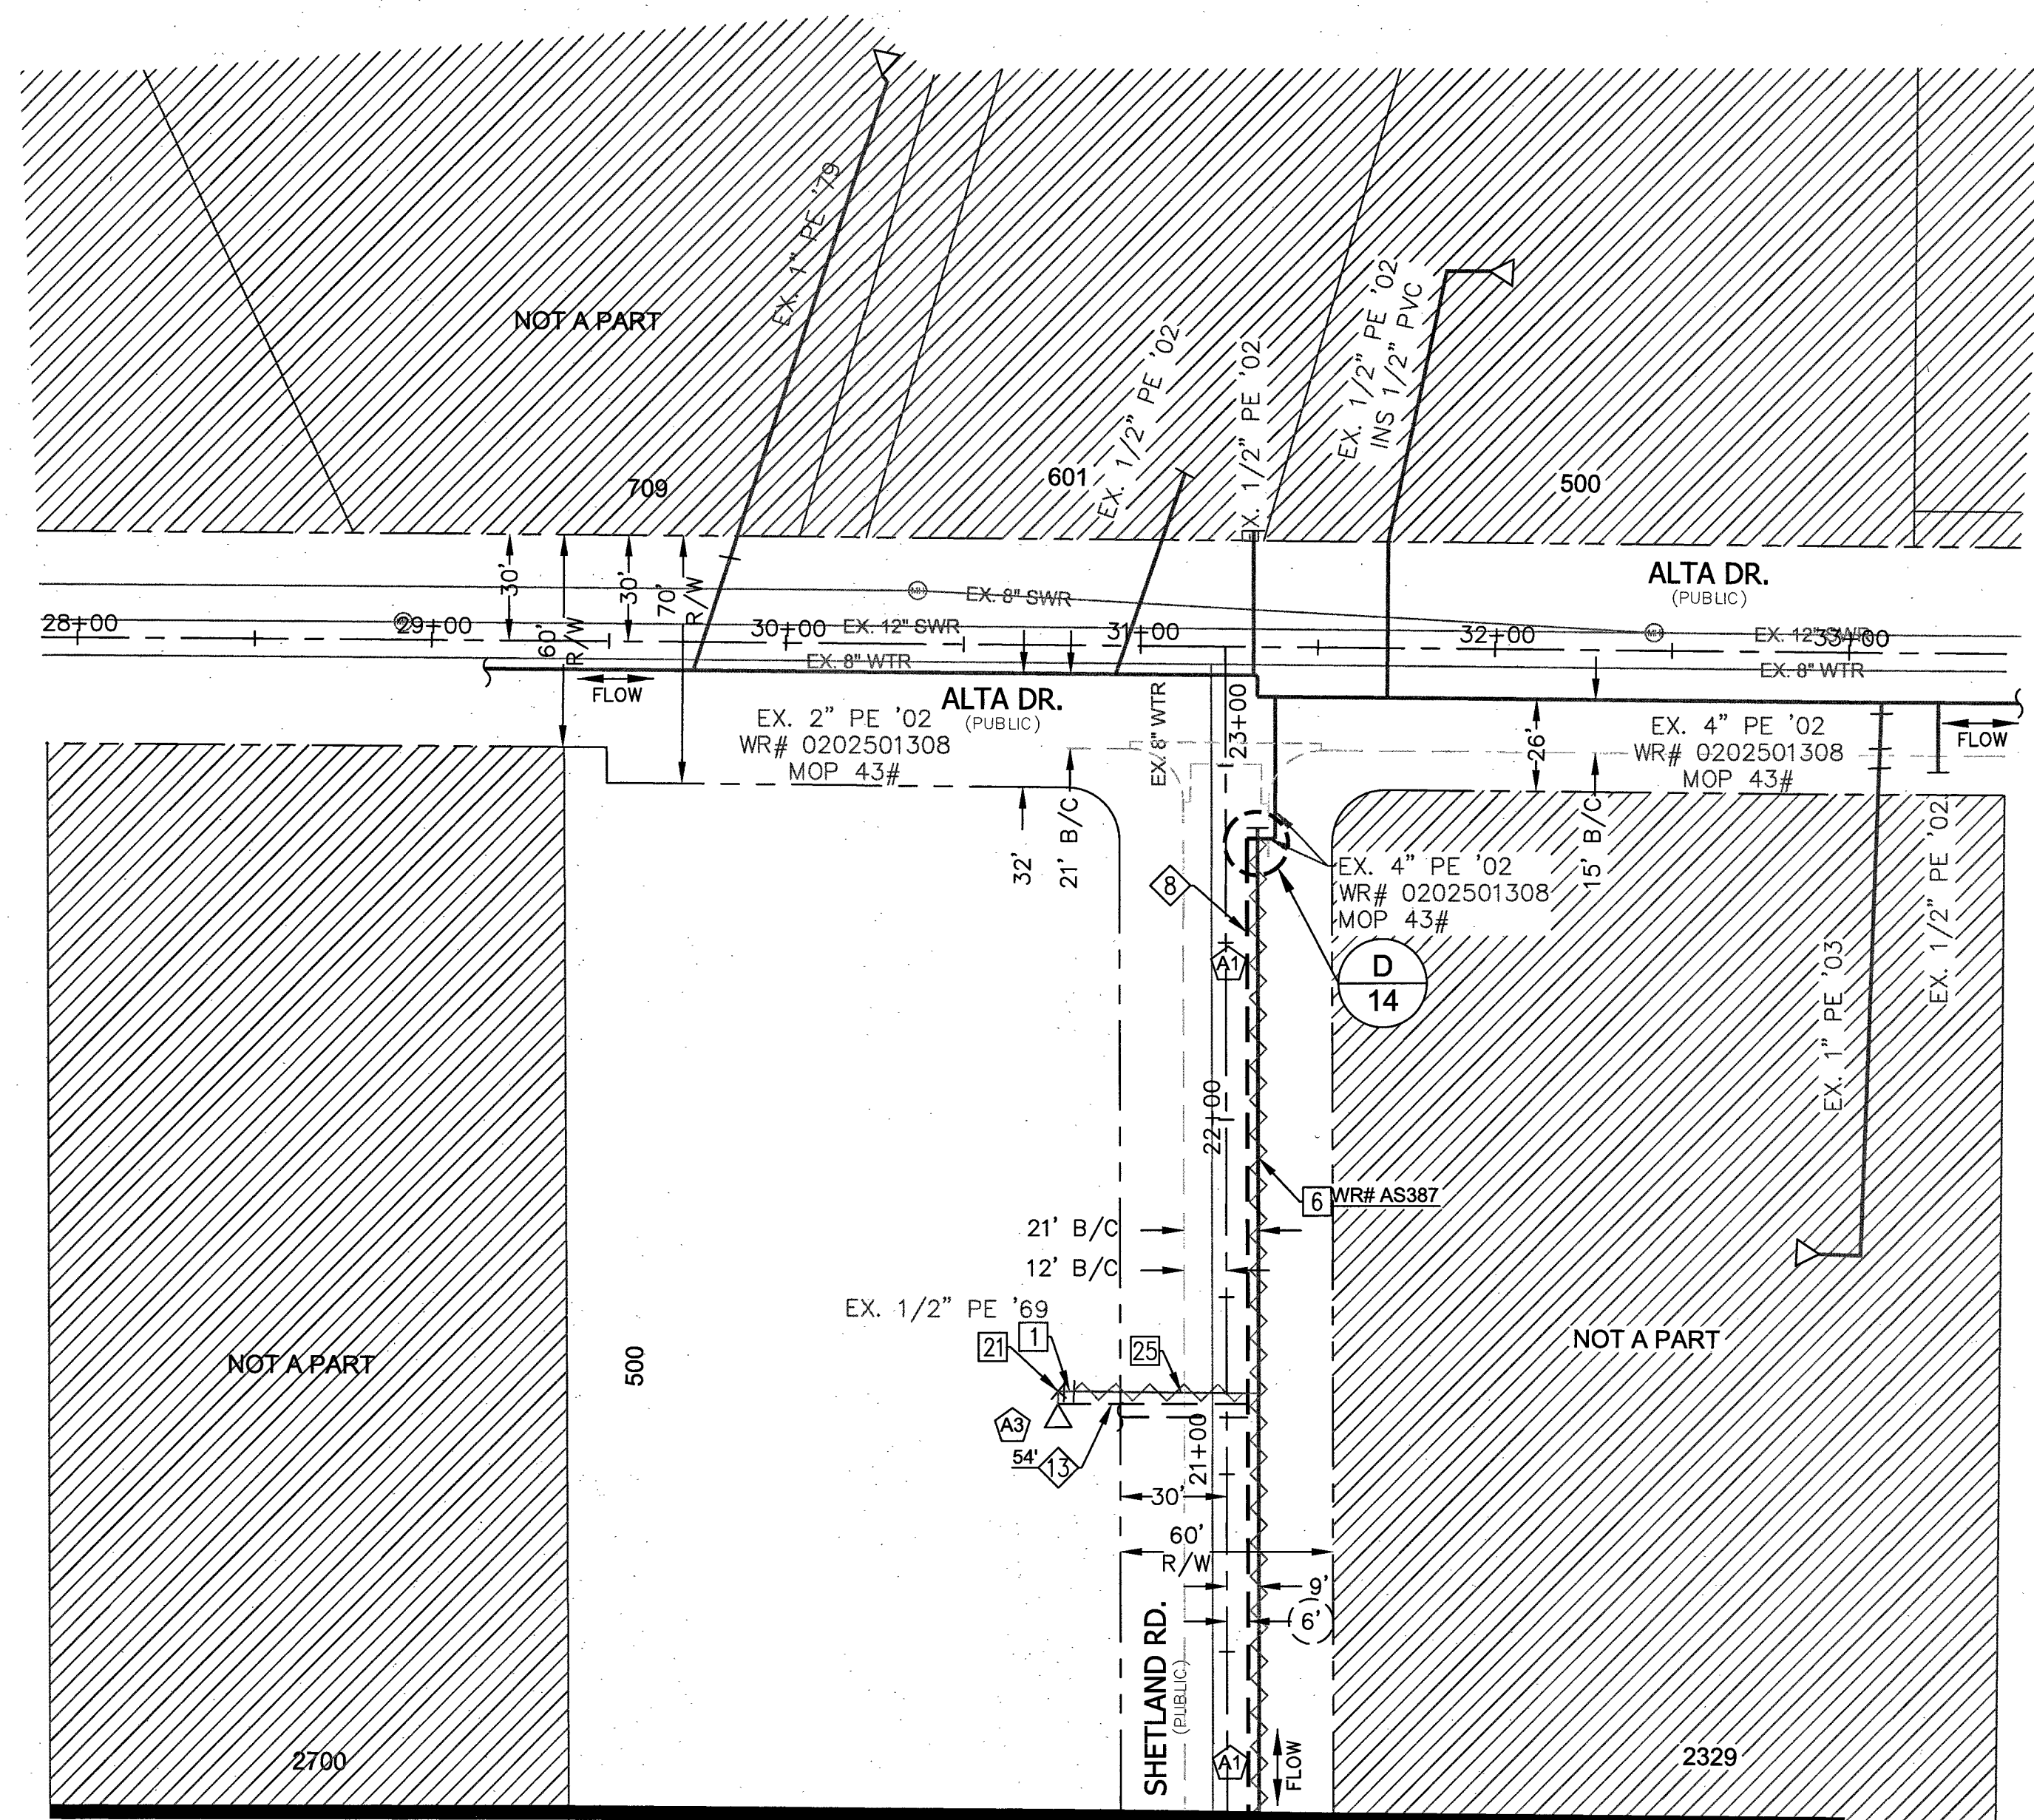

MATCHLINE - SEE SHEET 6 FOR CONTINUATION

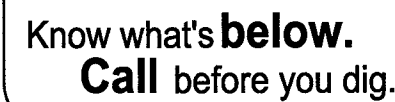

LEGEND:

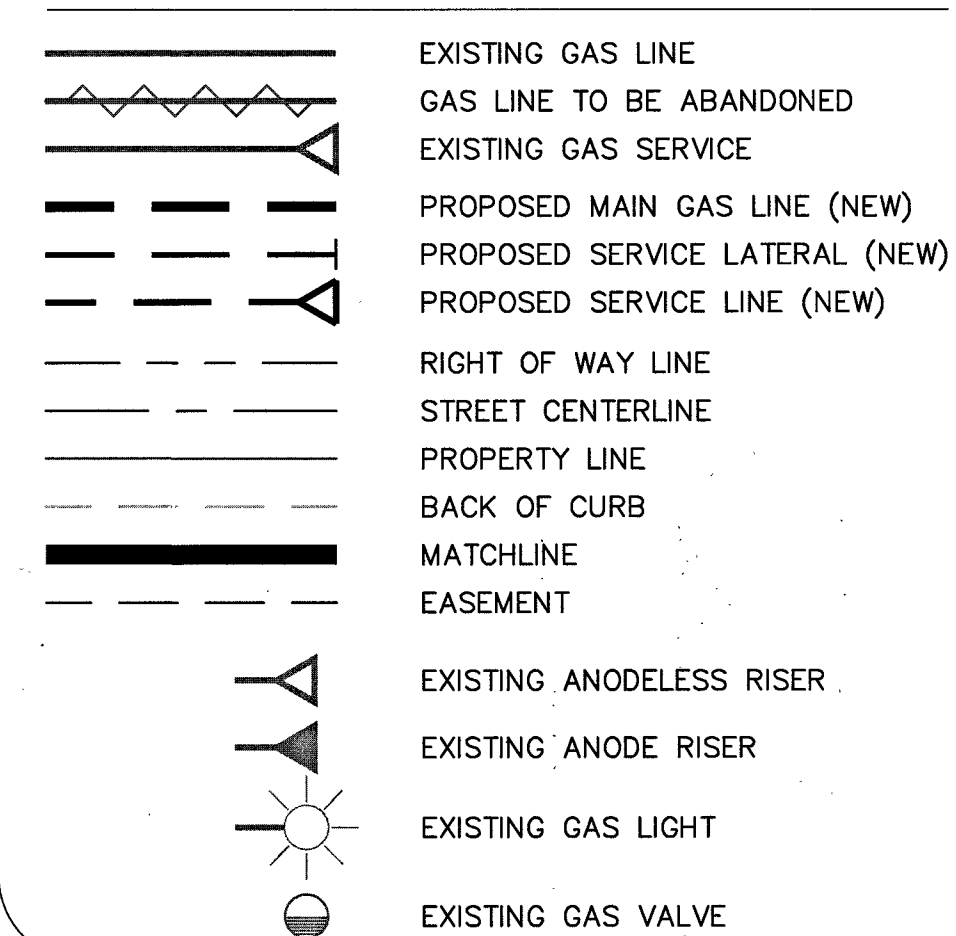

PROPOSED FACILITIES:

- 8 PROP. 4" PE MAIN
13 PROP. 1" PE SVC

ABANDONED FACILITIES:



- | | |
|----|--------------------------------|
| 1 | ABANDON EX. 1" PE '08 SVC |
| 6 | ABANDON EX. 4" STL '55 MOP 43# |
| 21 | ABANDON EX. 1/2" PE '08 SVC |
| 25 | ABANDON EX. 1/2" PVC '69 SVC |

RTC NOTES:


PAVEMENT REPAIR SHALL CONFORM TO RTC
STANDARD(S):

- | | |
|----|-------|
| A1 | 500.4 |
| A3 | 503 |



[illegible]

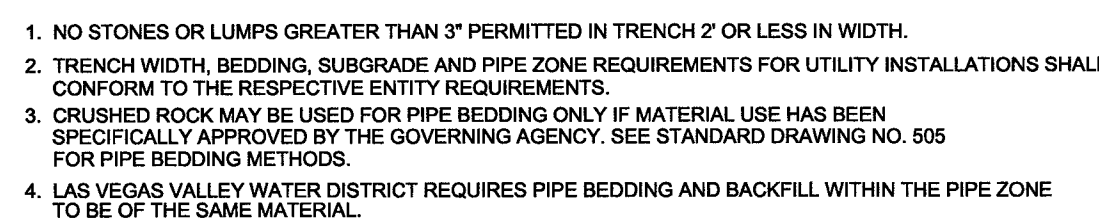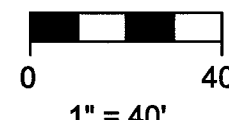

RTC STD DWG 503

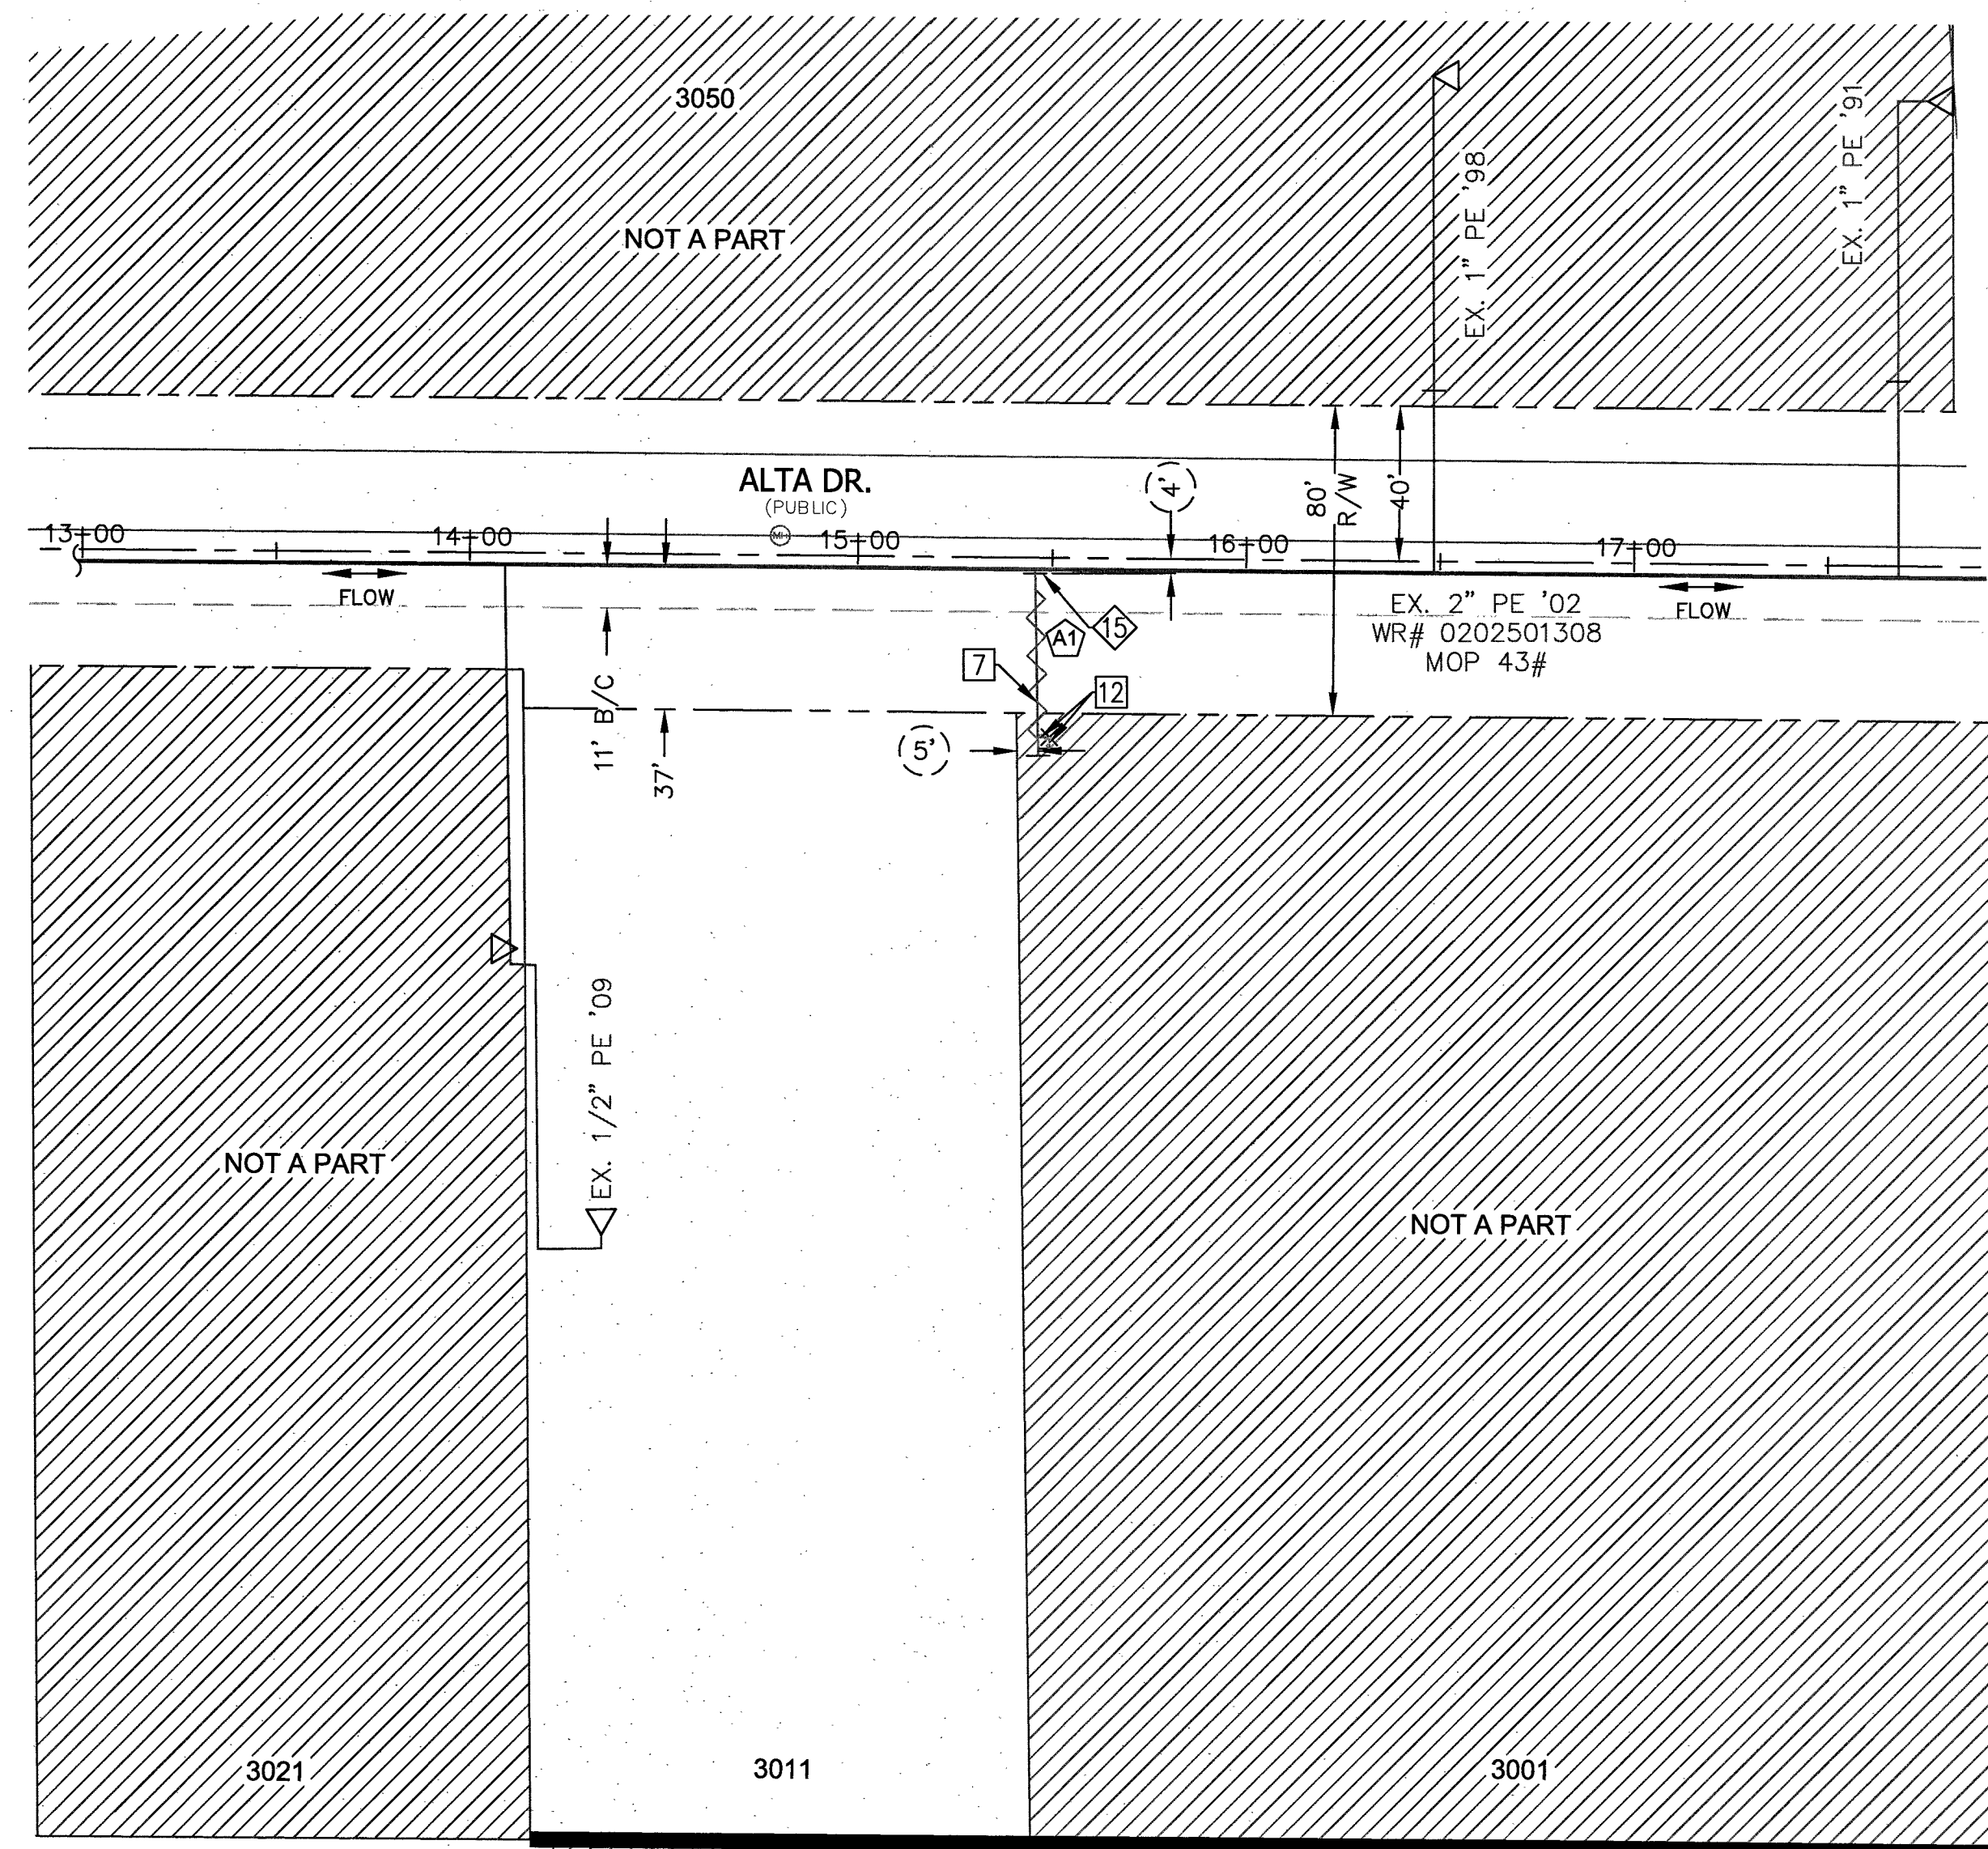

MATCHLINE - SEE SHEET 4
FOR CONTINUATION

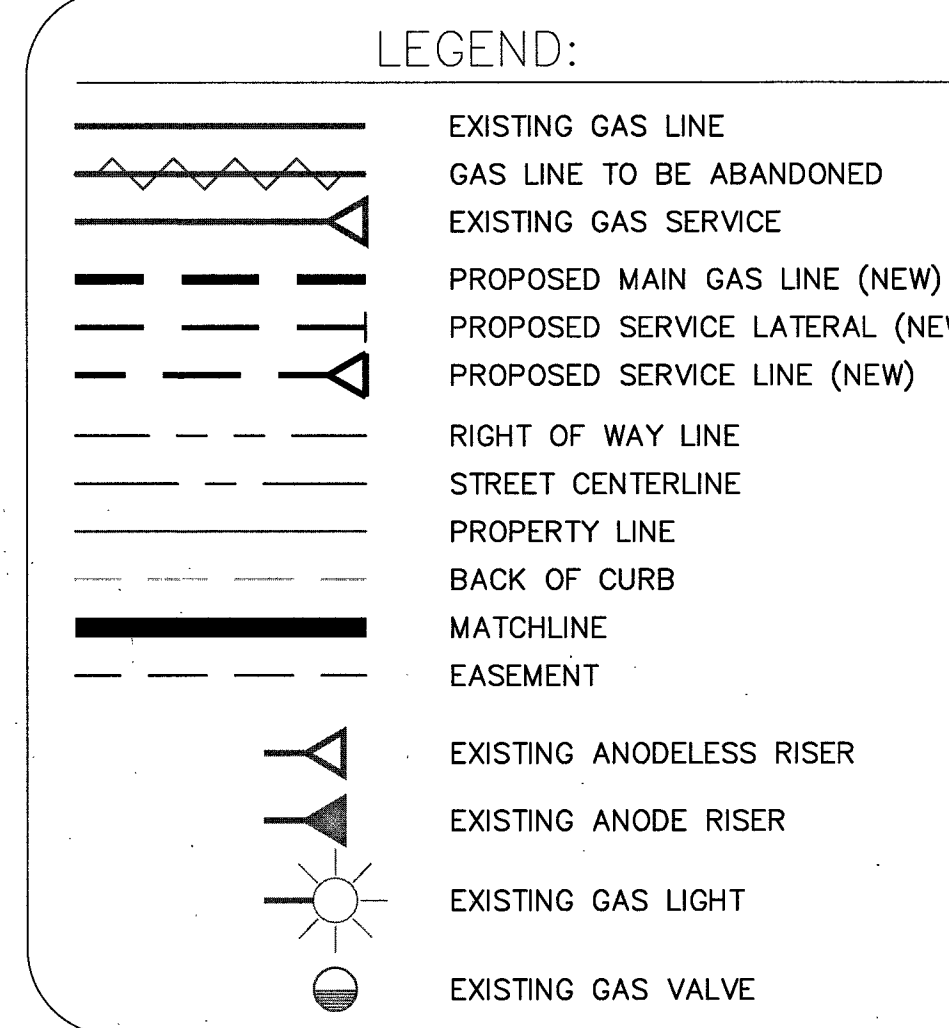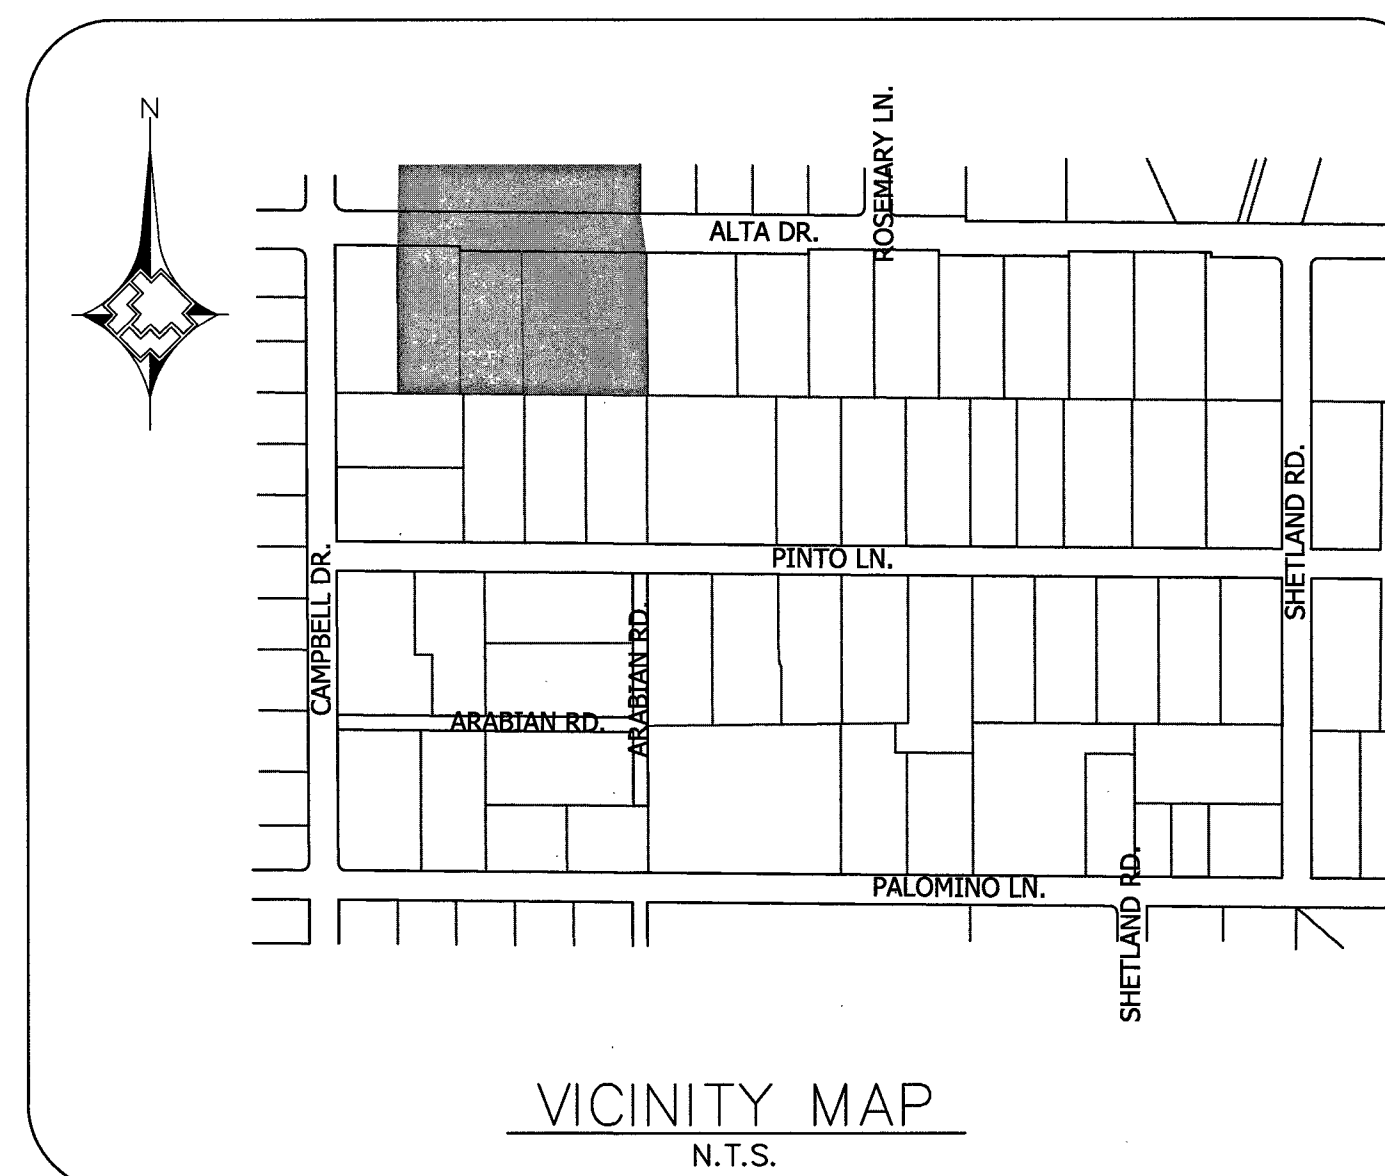

PROPOSED FACILITIES:

15 PROP. 1/2" PE CAP (850-9446)

ABANDONED FACILITIES:

7 ABANDON EX. 1/2" PE '02 SVC


12 ABANDON EX. 1/2" PVC '68 SVC

RTC NOTES:

PAVEMENT REPAIR SHALL CONFORM TO RTC
STANDARD(S):

A1 500.4

[illegible]

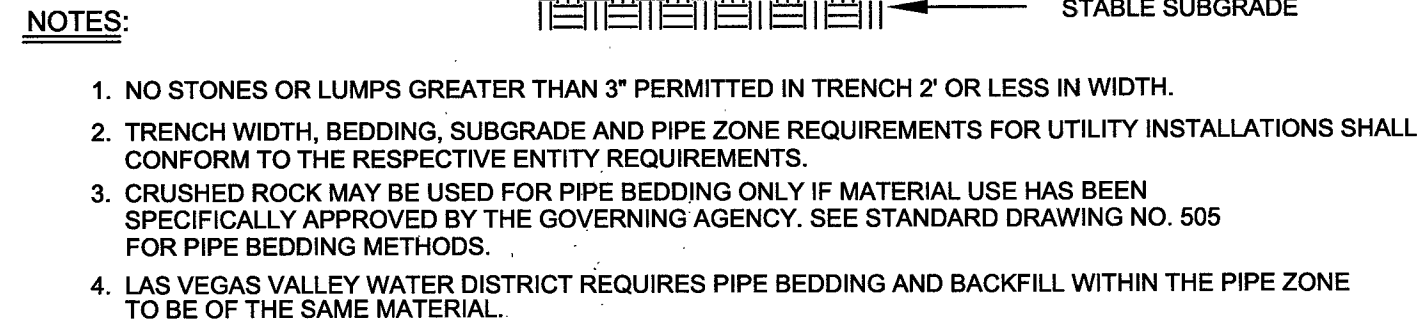[illegible]



- # RTC STD DWG 503



N.T.S.



N.T.S.

- 1 PROP. 2" PE MAIN
- 3 PROP. 2" PE CAP (140-3060)
- 5 PROP. 2" PE COUPLING (140-3504)
- 6 PROP. 4" PE COUPLING (140-3530)
- 8 PROP. 4" PE MAIN
- 10 PROP. 4" PE 90° ELBOW (140-3069)

4	ABANDON EX. 2" STL '55 MOP 43#
6	ABANDON EX. 4" STL '55 MOP 43#
16	ABANDON 2" PE TO BE INSTALLED

