


PLAN
SURVEYED BY: MONK
DATE: 7-15-57
NOTE BOOK: 55-2
ALIGNMENT CHECKED: NO
RT. OF WAY CHECKED: NO

PROFILE
SURVEYED BY: MONK
DATE: 7-15-57
NOTE BOOK: 55-2
GRADES CHECKED: NO
STRUCTURE LOCATIONS CHECKED: NO

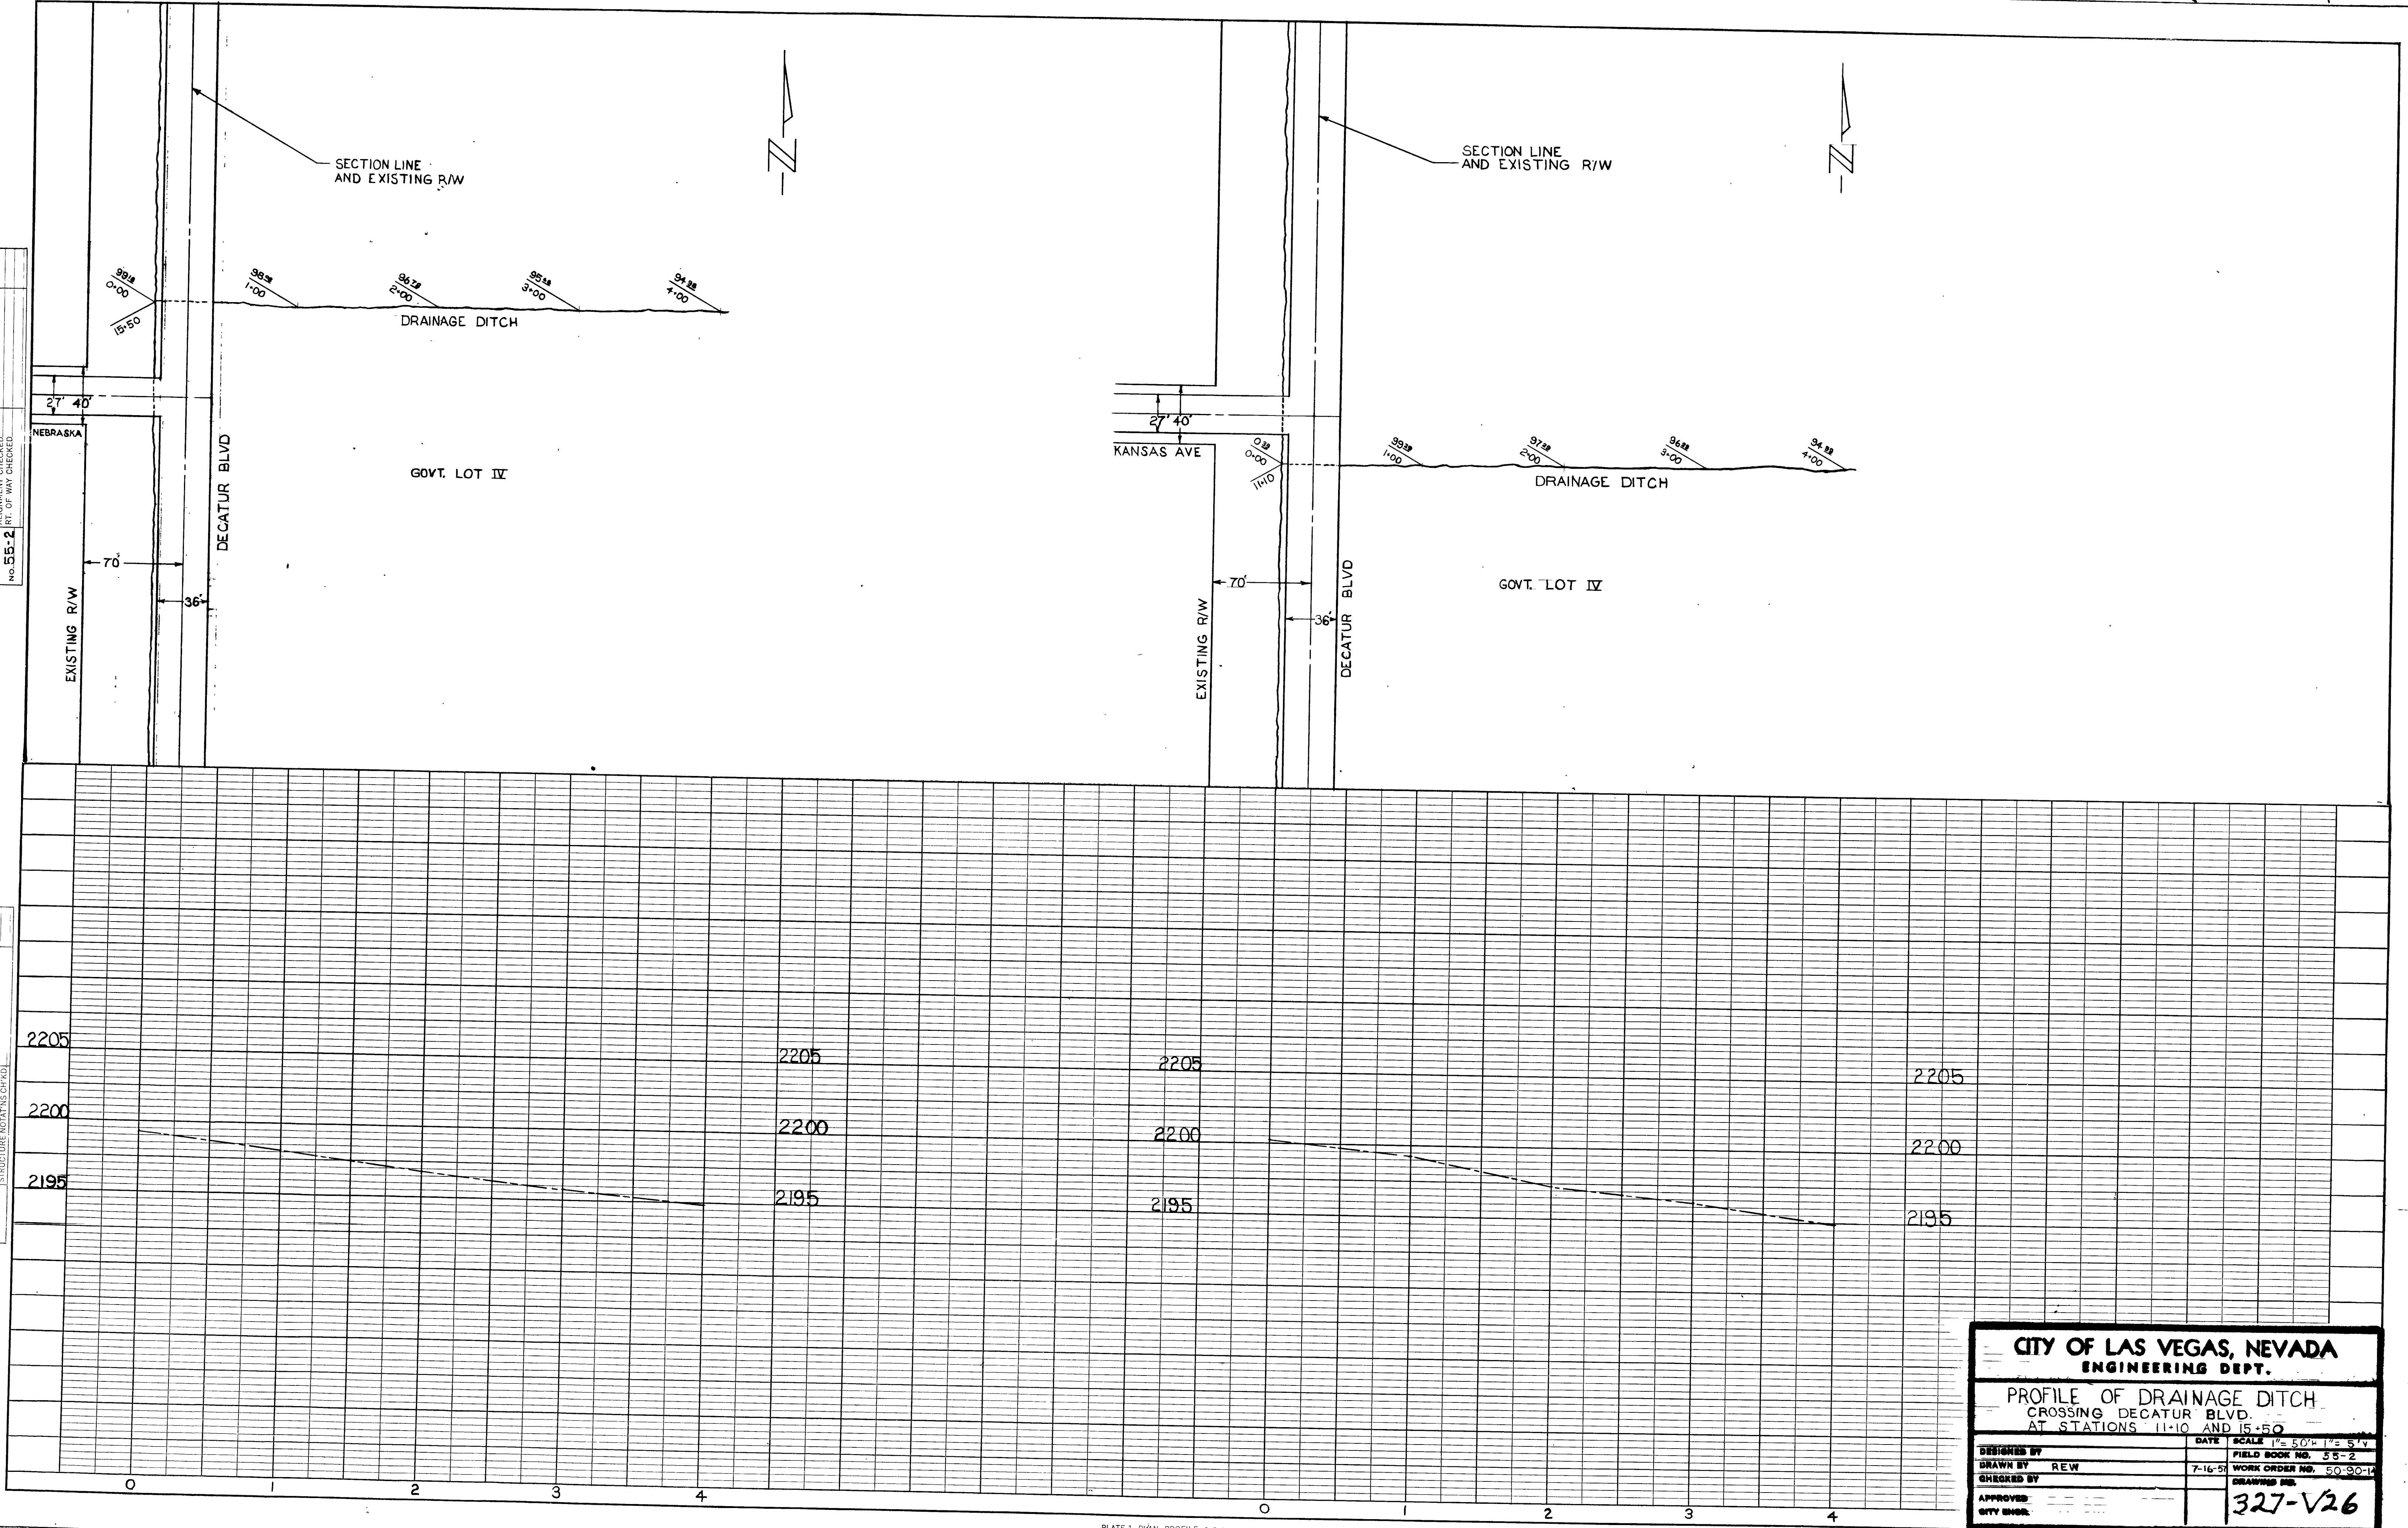

CITY OF LAS VEGAS, NEVADA ENGINEERING DEPT.	
PROFILE OF DRAINAGE DITCH CROSSING DECATUR BLVD. AT STATIONS 1+10 AND 15+50	
DESIGNED BY	DATE
DRAWN BY: REW	7-16-57
CHECKED BY	SCALE: 1" = 50' H, 1" = 5' V
APPROVED	FIELD BOOK NO. 55-2
CITY ENGINEER	WORK ORDER NO. 50-90-14
	DRAWING NO. 327-V26

