


- PLANNING
- CIVIL ENGINEERING
- LANDSCAPE ARCHITECTURE
- LAND SURVEYING
- CONSTRUCTION MANAGEMENT

(702) 733-0350

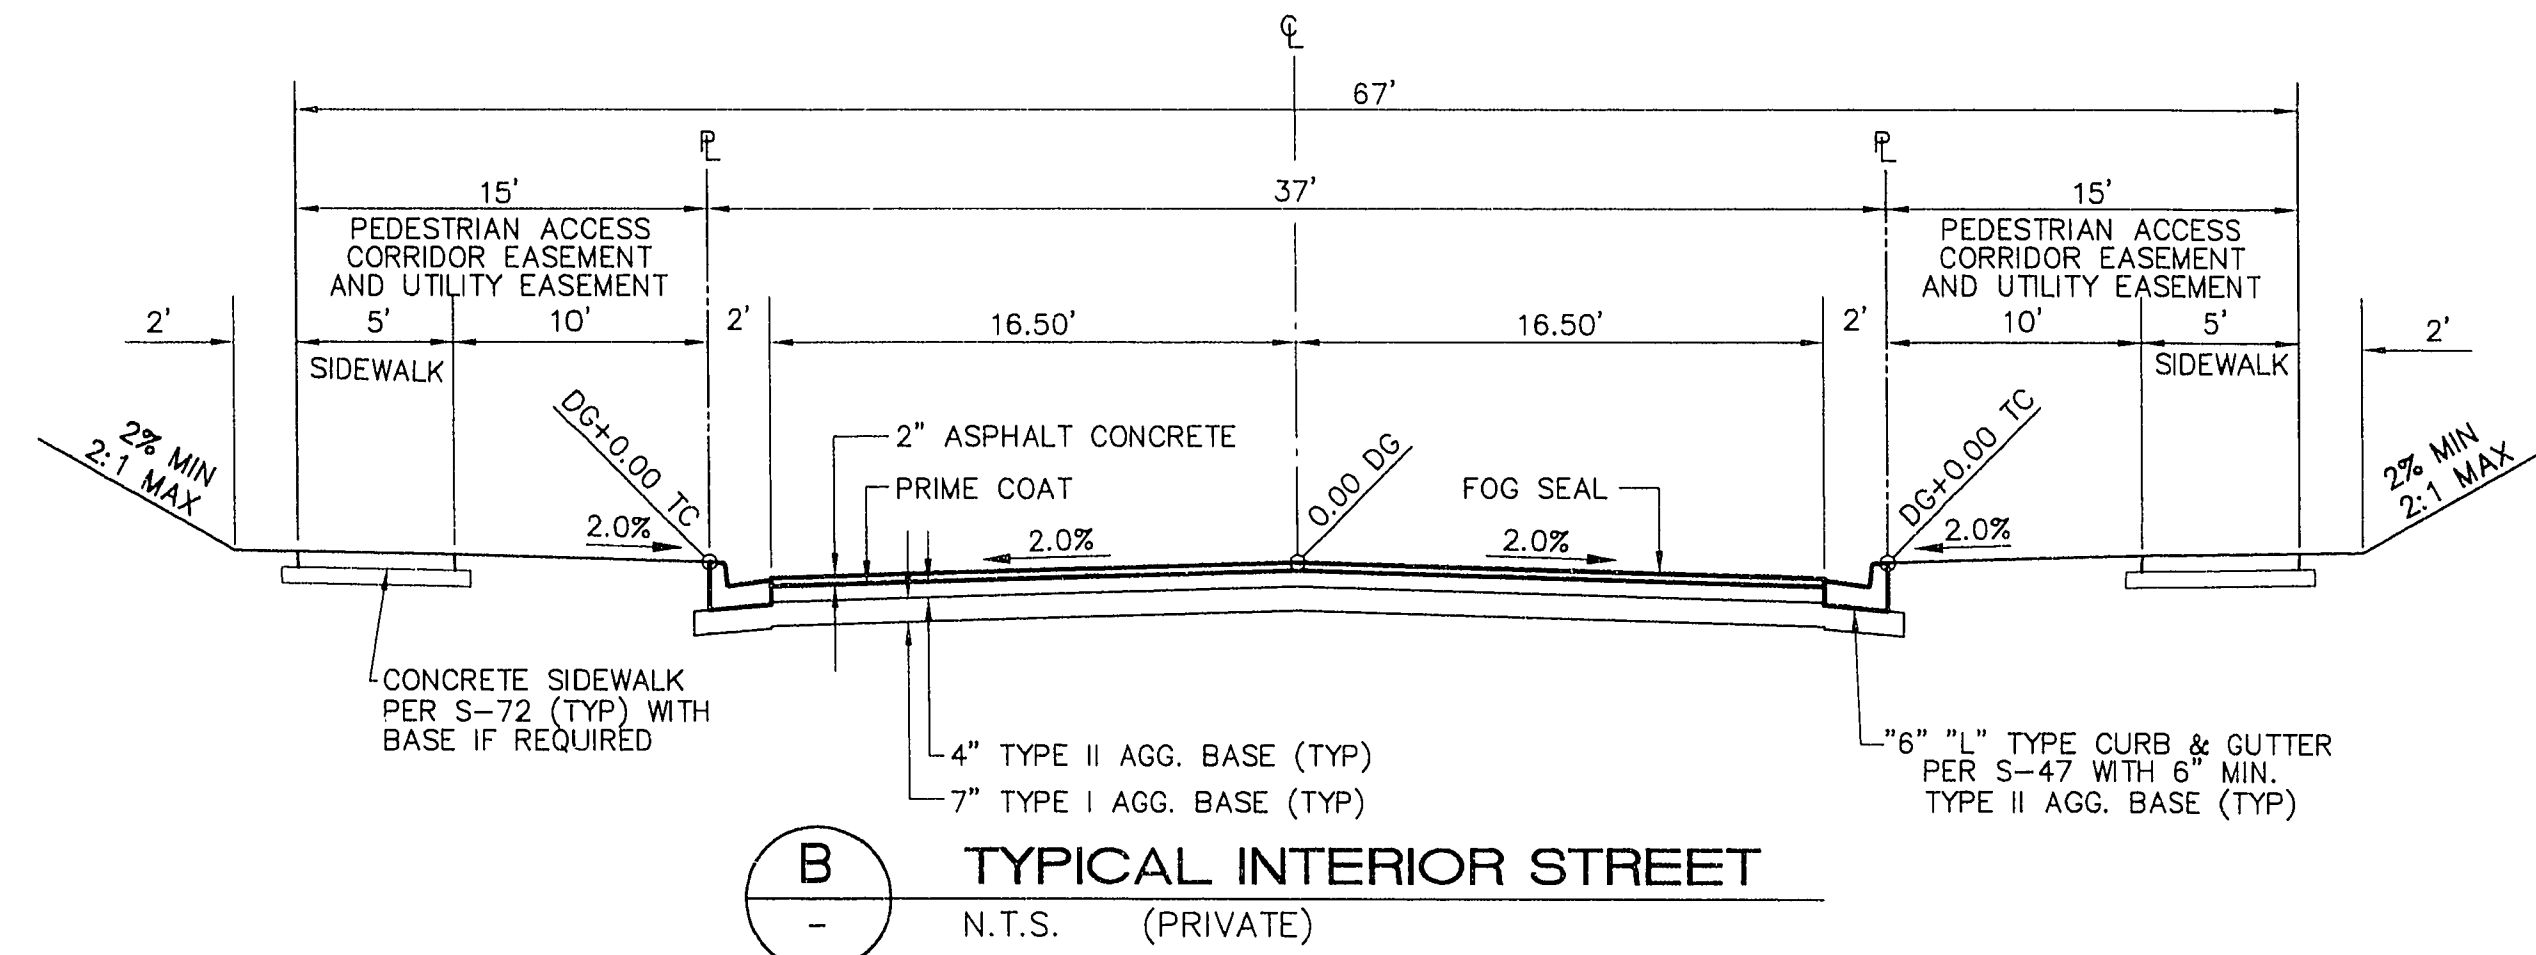

**THE
KEITH
COMPANIES
NEVADA**

4052 SO. INDUSTRIAL RD.

HOWARD HUGHES PROPERTIES
SUMMERLIN VILLAGE 7 -THE TRAILS - MOUNTAIN TRAILS
TYPICAL STREET SECTIONS AND DETAILS

SHEET
DE-1

11-19-224

107Y-4371