


HALF ACRES - PHASE 2

AT SUMMERLIN VILLAGE 7 - THE TRAILS

A SUBDIVISION OF A PORTION OF LOT 1 AS SHOWN BY REVERSIONARY MAP THEREOF ON FILE IN BOOK 66, PAGE 9 OF PLATS, IN THE CLARK COUNTY RECORDER'S OFFICE, CLARK COUNTY, NEVADA, LYING WITHIN SECTION 19, OF TOWNSHIP 20 SOUTH, RANGE 60 EAST, AND SECTION 24, TOWNSHIP 20 SOUTH, RANGE 59 EAST, M.D.M., CITY OF LAS VEGAS, CLARK COUNTY, NEVADA.

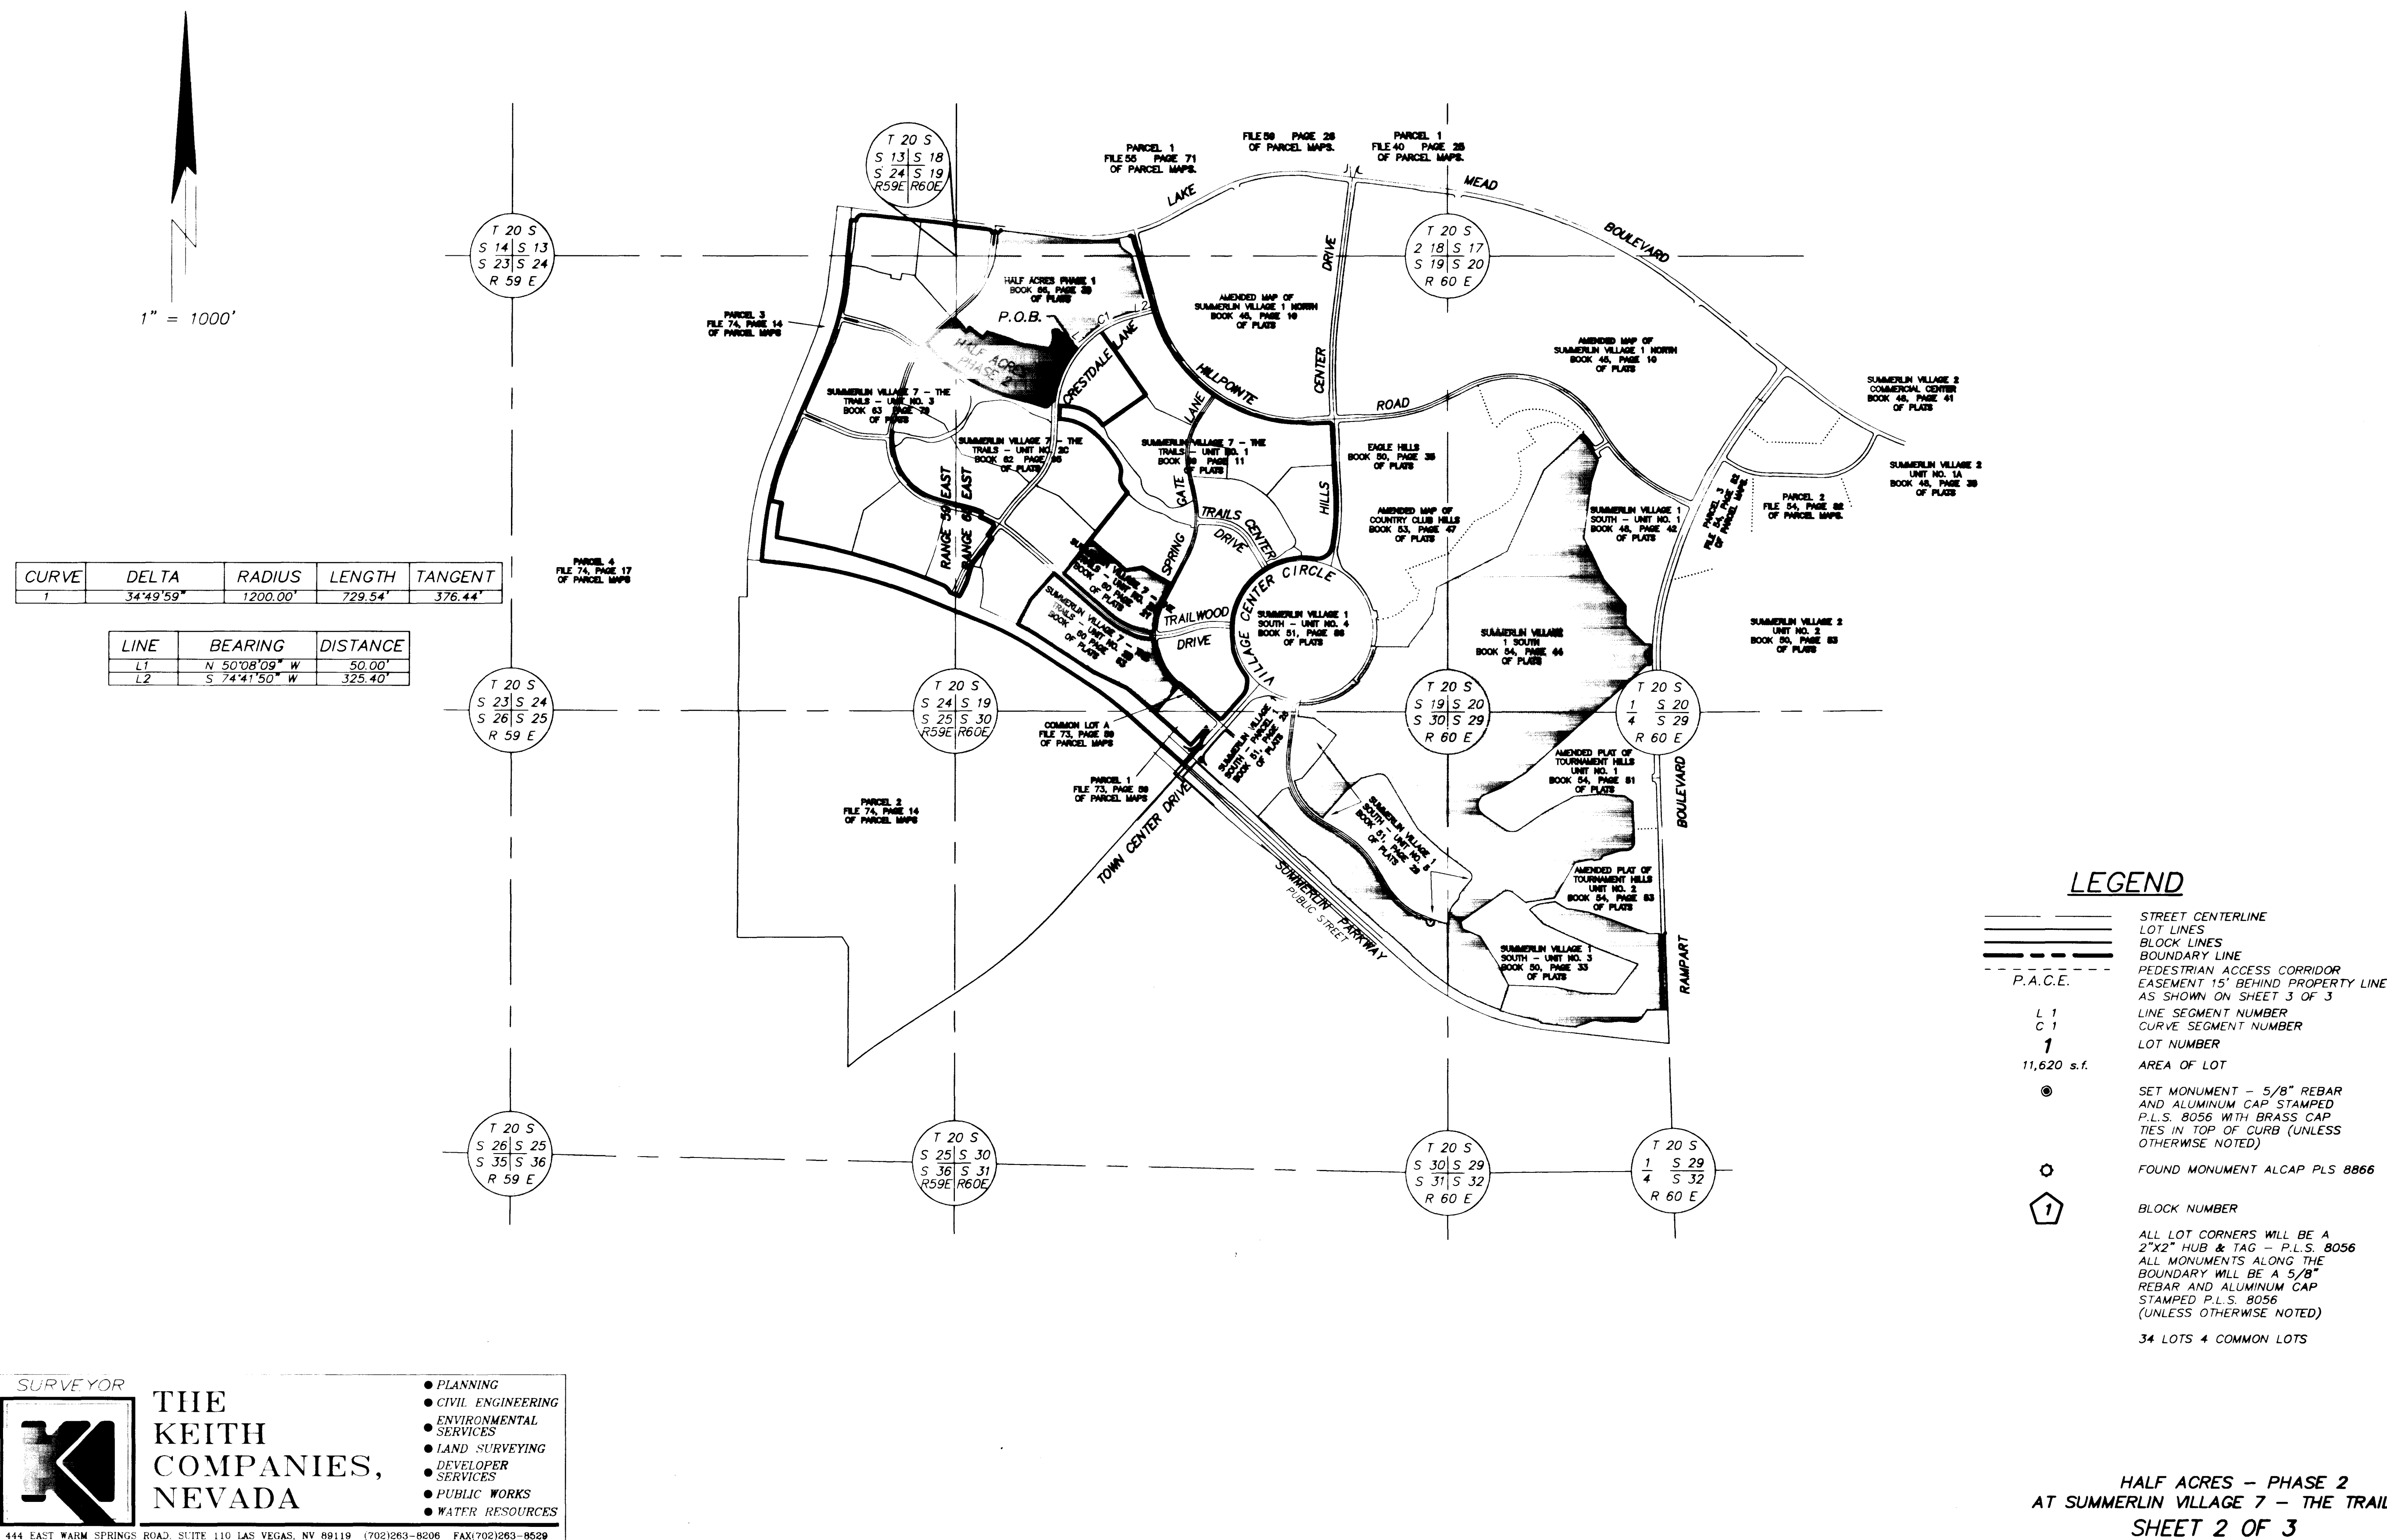

HALF ACRES - PHASE 2
AT SUMMERLIN VILLAGE 7 - THE TRAILS
SHEET 2 OF 3

BOOK 78 PAGE 26

4271-2

