

95109


22-17-68

011236


FINAL MAP OF **THE CROSSING BUSINESS CENTER II** A COMMERCIAL SUBDIVISION BEING A SUBDIVISION OF PORTIONS OF SECTIONS 24 AND 25, TOWNSHIP 20 SOUTH, RANGE 59 EAST, AND SECTIONS 19 AND 30, TOWNSHIP 20 SOUTH, RANGE 60 EAST, M.D.M., CITY OF LAS VEGAS, CLARK COUNTY, NEVADA

LEGEND

- SET 5/8" REBAR AND ALUM. CAP STAMPED P.I.S. 9390 W/ALUMINUM REFERENCE TIES IN TOP OF CURB (UNLESS OTHERWISE NOTED)
- REFERENCE POINT
- ⬡ BLOCK NUMBER
- LOT 1 LOT NUMBER TOTAL COMMERCIAL LOTS = 1
- SUBDIVISION BOUNDARY LINE
- STREET CENTERLINE
- EASEMENT LINE
- MATCH LINE

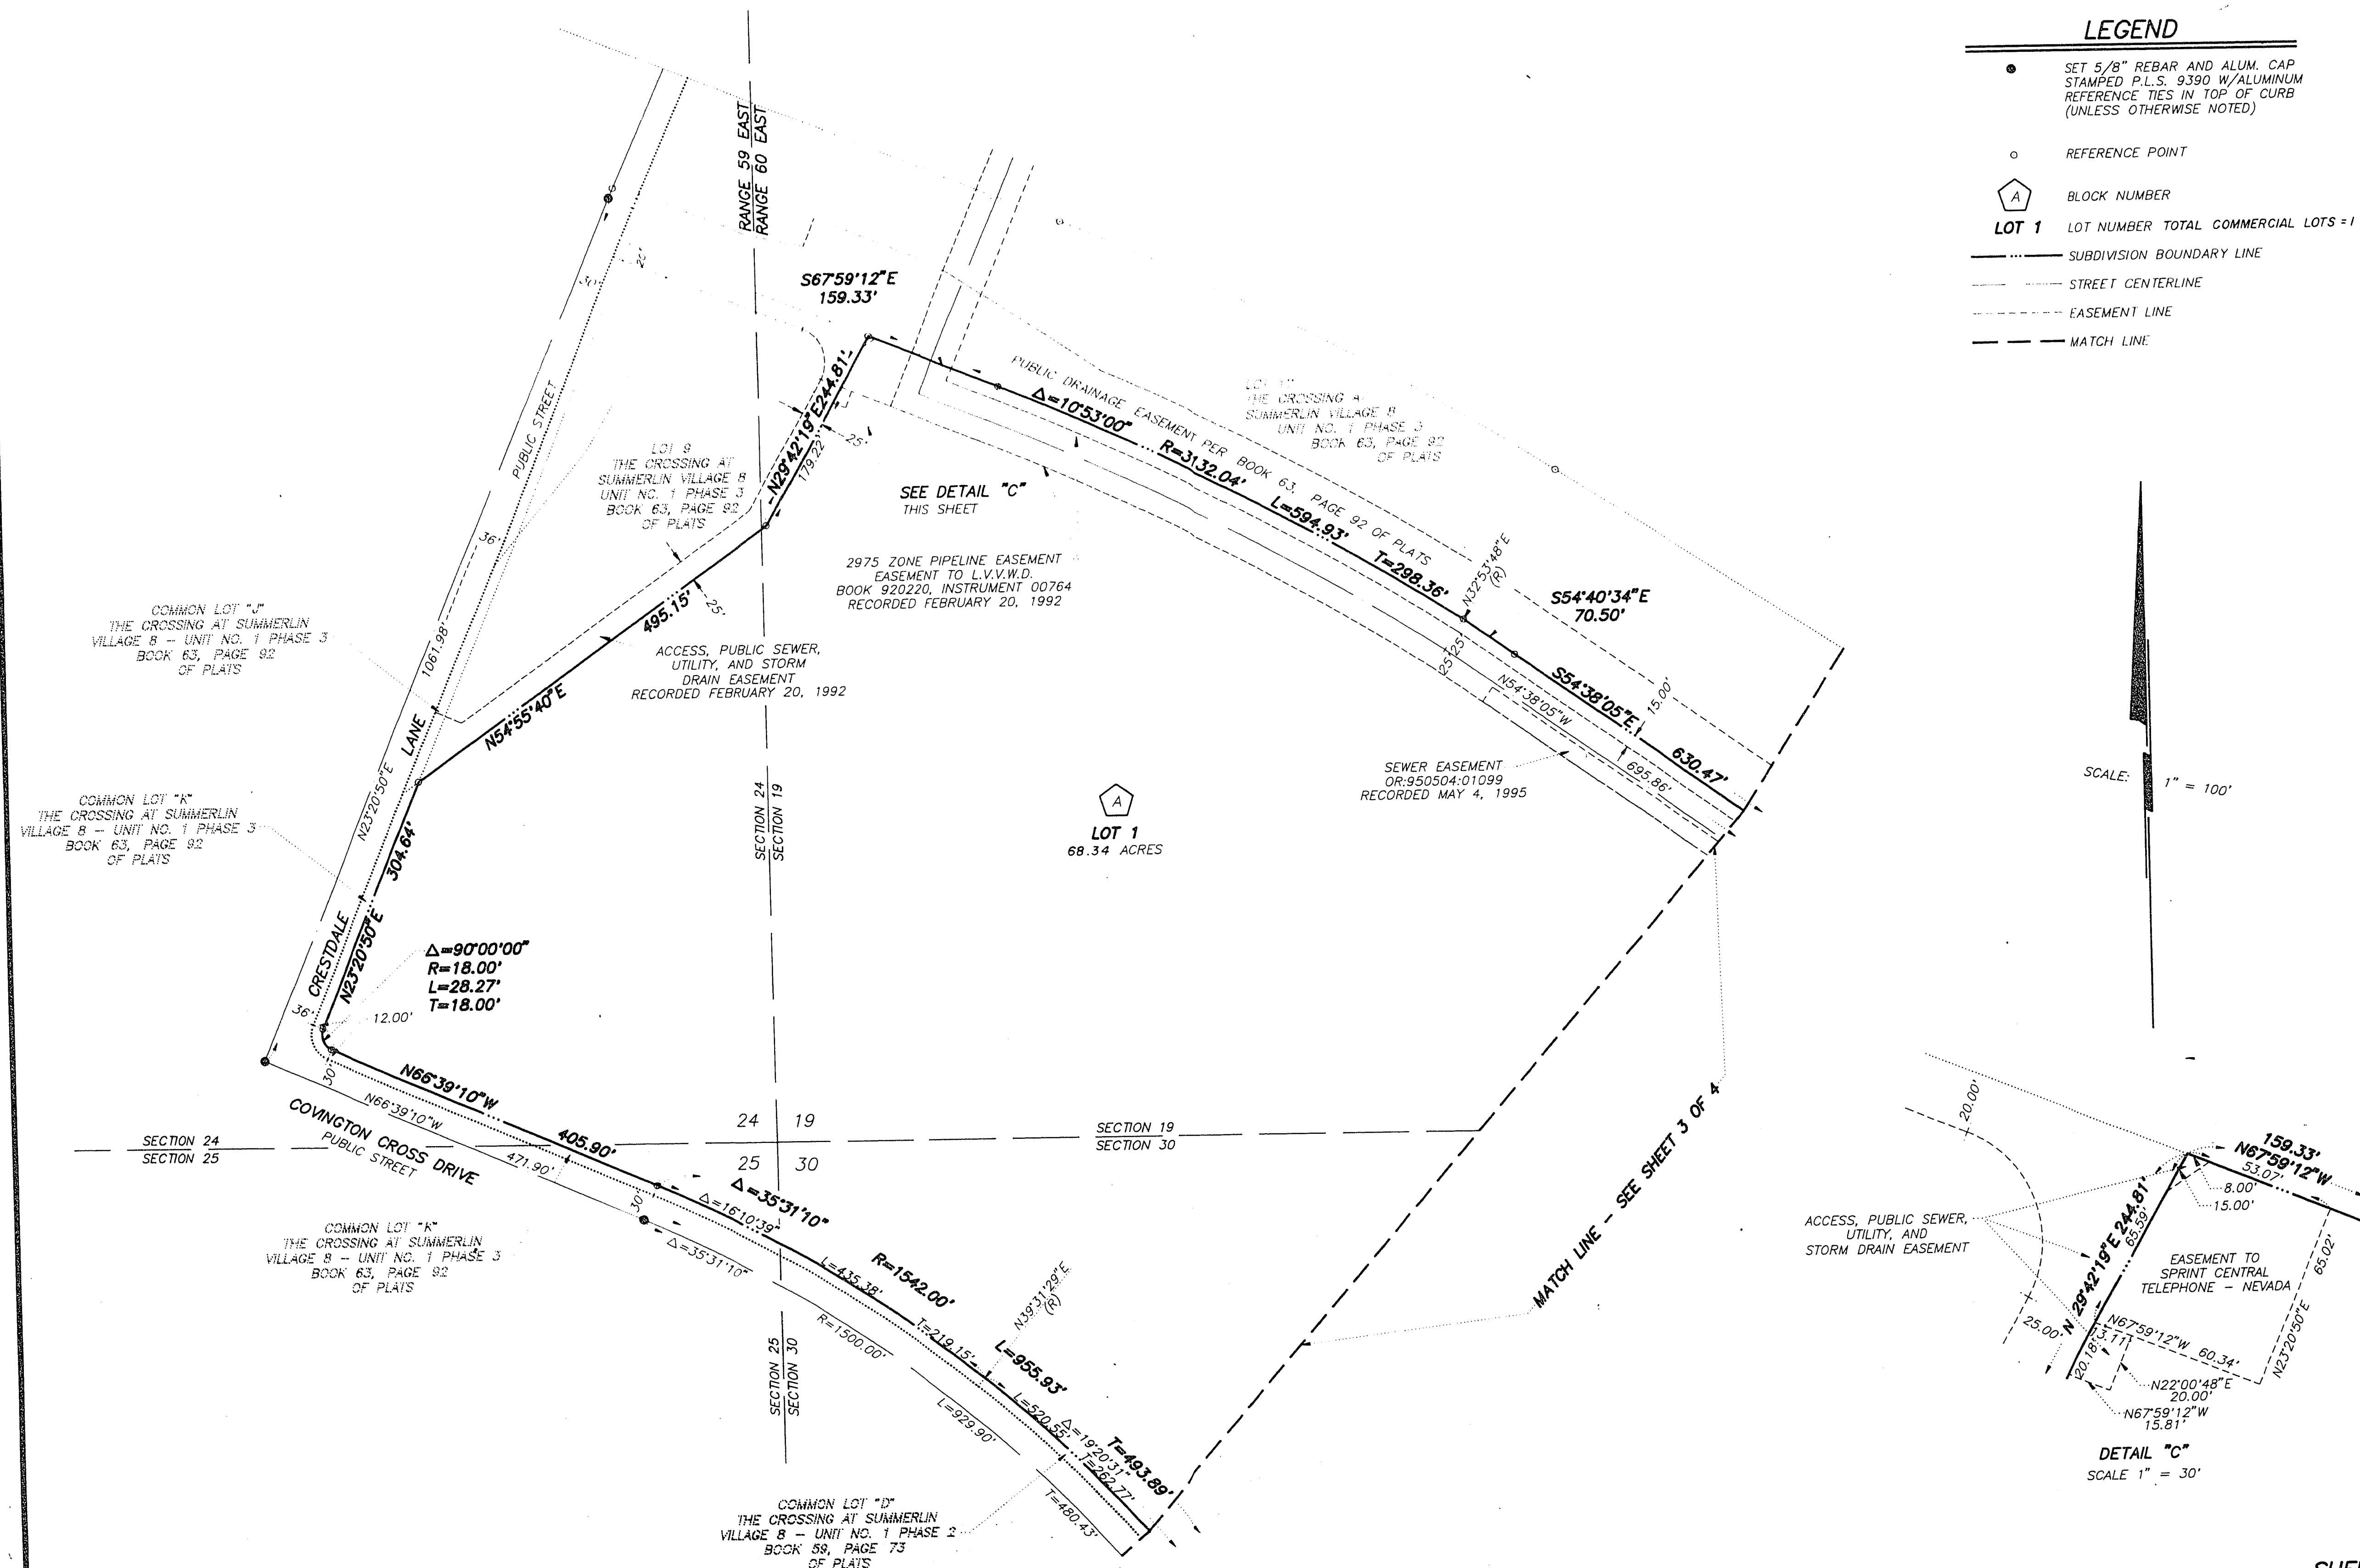

SCALE: 1" = 100'

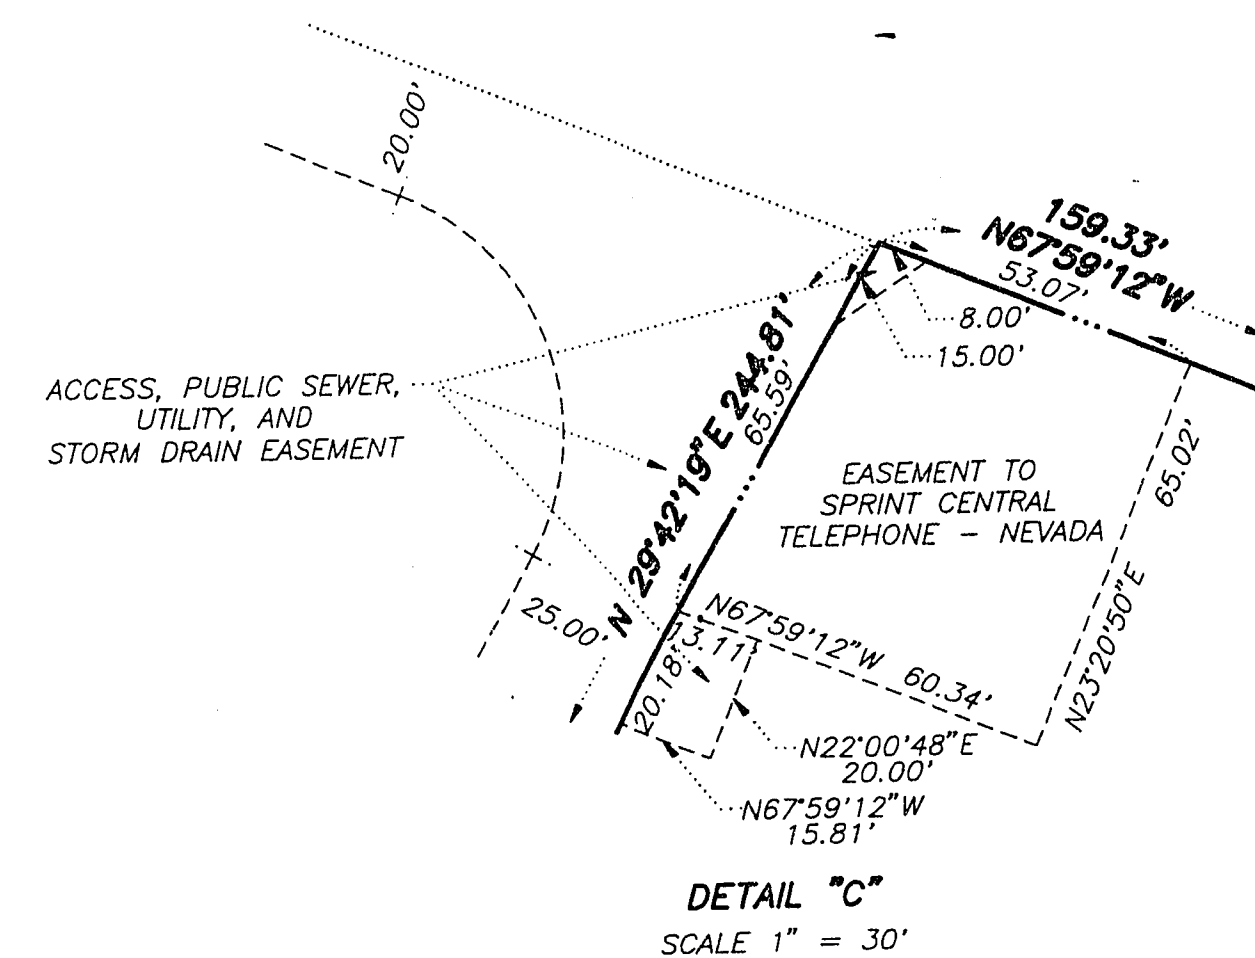

SHEET 4 OF 4