

951109

22 17-60 C12.36

FINAL MAP OF
THE CROSSING BUSINESS CENTER II
 A COMMERCIAL SUBDIVISION
 BEING A SUBDIVISION OF PORTIONS OF SECTIONS 24 AND 25, TOWNSHIP 20 SOUTH, RANGE 59 EAST,
 AND SECTIONS 19 AND 30, TOWNSHIP 20 SOUTH, RANGE 60 EAST, M.D.M., CITY OF LAS VEGAS, CLARK COUNTY, NEVADA


LEGEND

● FOUND MONUMENTATION
AS SHOWN AND DESCRIBED

○ REFERENCE POINT

--- SUBDIVISION BOUNDARY LINE

— STREET CENTERLINE

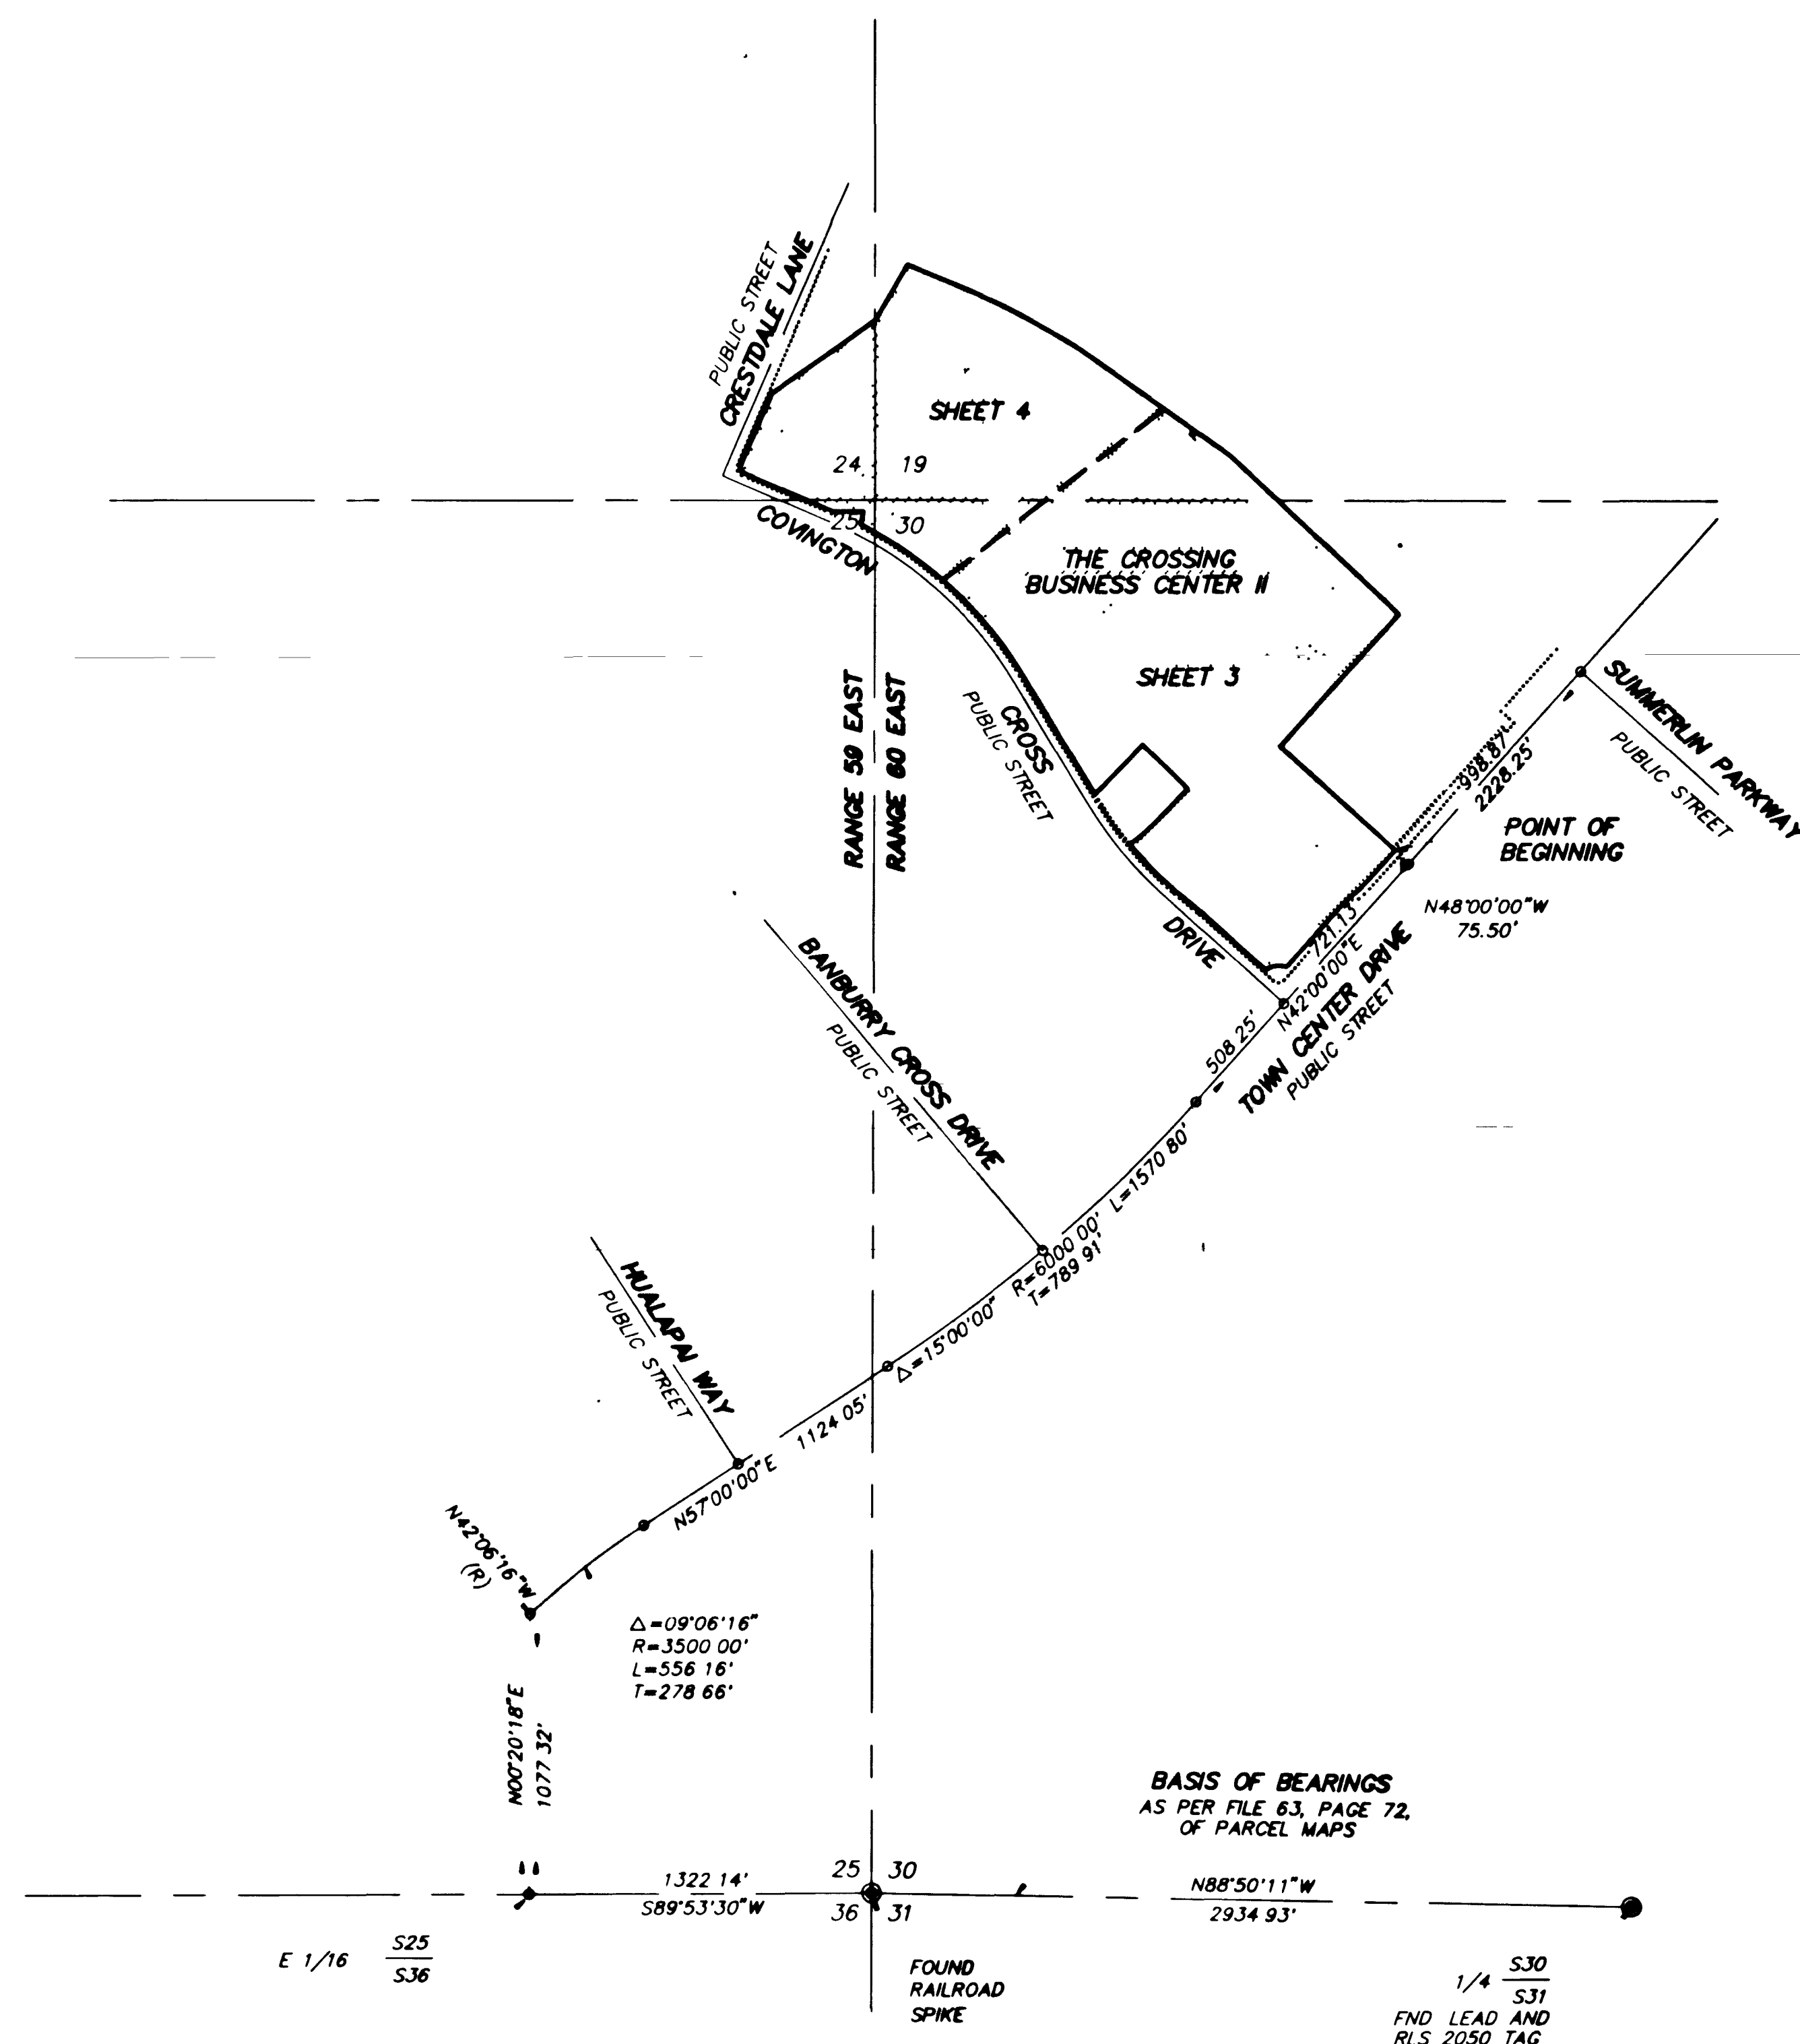

SCALE: 1" = 500'

SHEET 2 OF 4

Book 70 Page 61
 4436

10,054

5/3/95
 PLOTTED: 4/28/95

620.4808

9-5109


22-17-60 C18.3/2

FINAL MAP OF THE CROSSING BUSINESS CENTER II

A COMMERCIAL SUBDIVISION
BEING A SUBDIVISION OF PORTIONS OF SECTIONS 24 AND 25, TOWNSHIP 30 SOUTH, RANGE 30 EAST,
AND SECTIONS 18 AND 20, TOWNSHIP 30 SOUTH, RANGE 30 EAST, ADJACENT CITY OF LAS VEGAS, CLARK COUNTY, NEVADA

LEGEND

- NEW IMPROVEMENT
- EXISTING ROAD
- EXISTING IMPROVEMENT ROAD
- EXISTING HIGHWAY

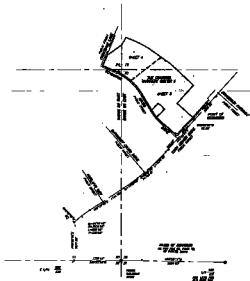

LOCATION MAP

SHEET 3 OF 4

Scale 1" = 40' Page 44.36