

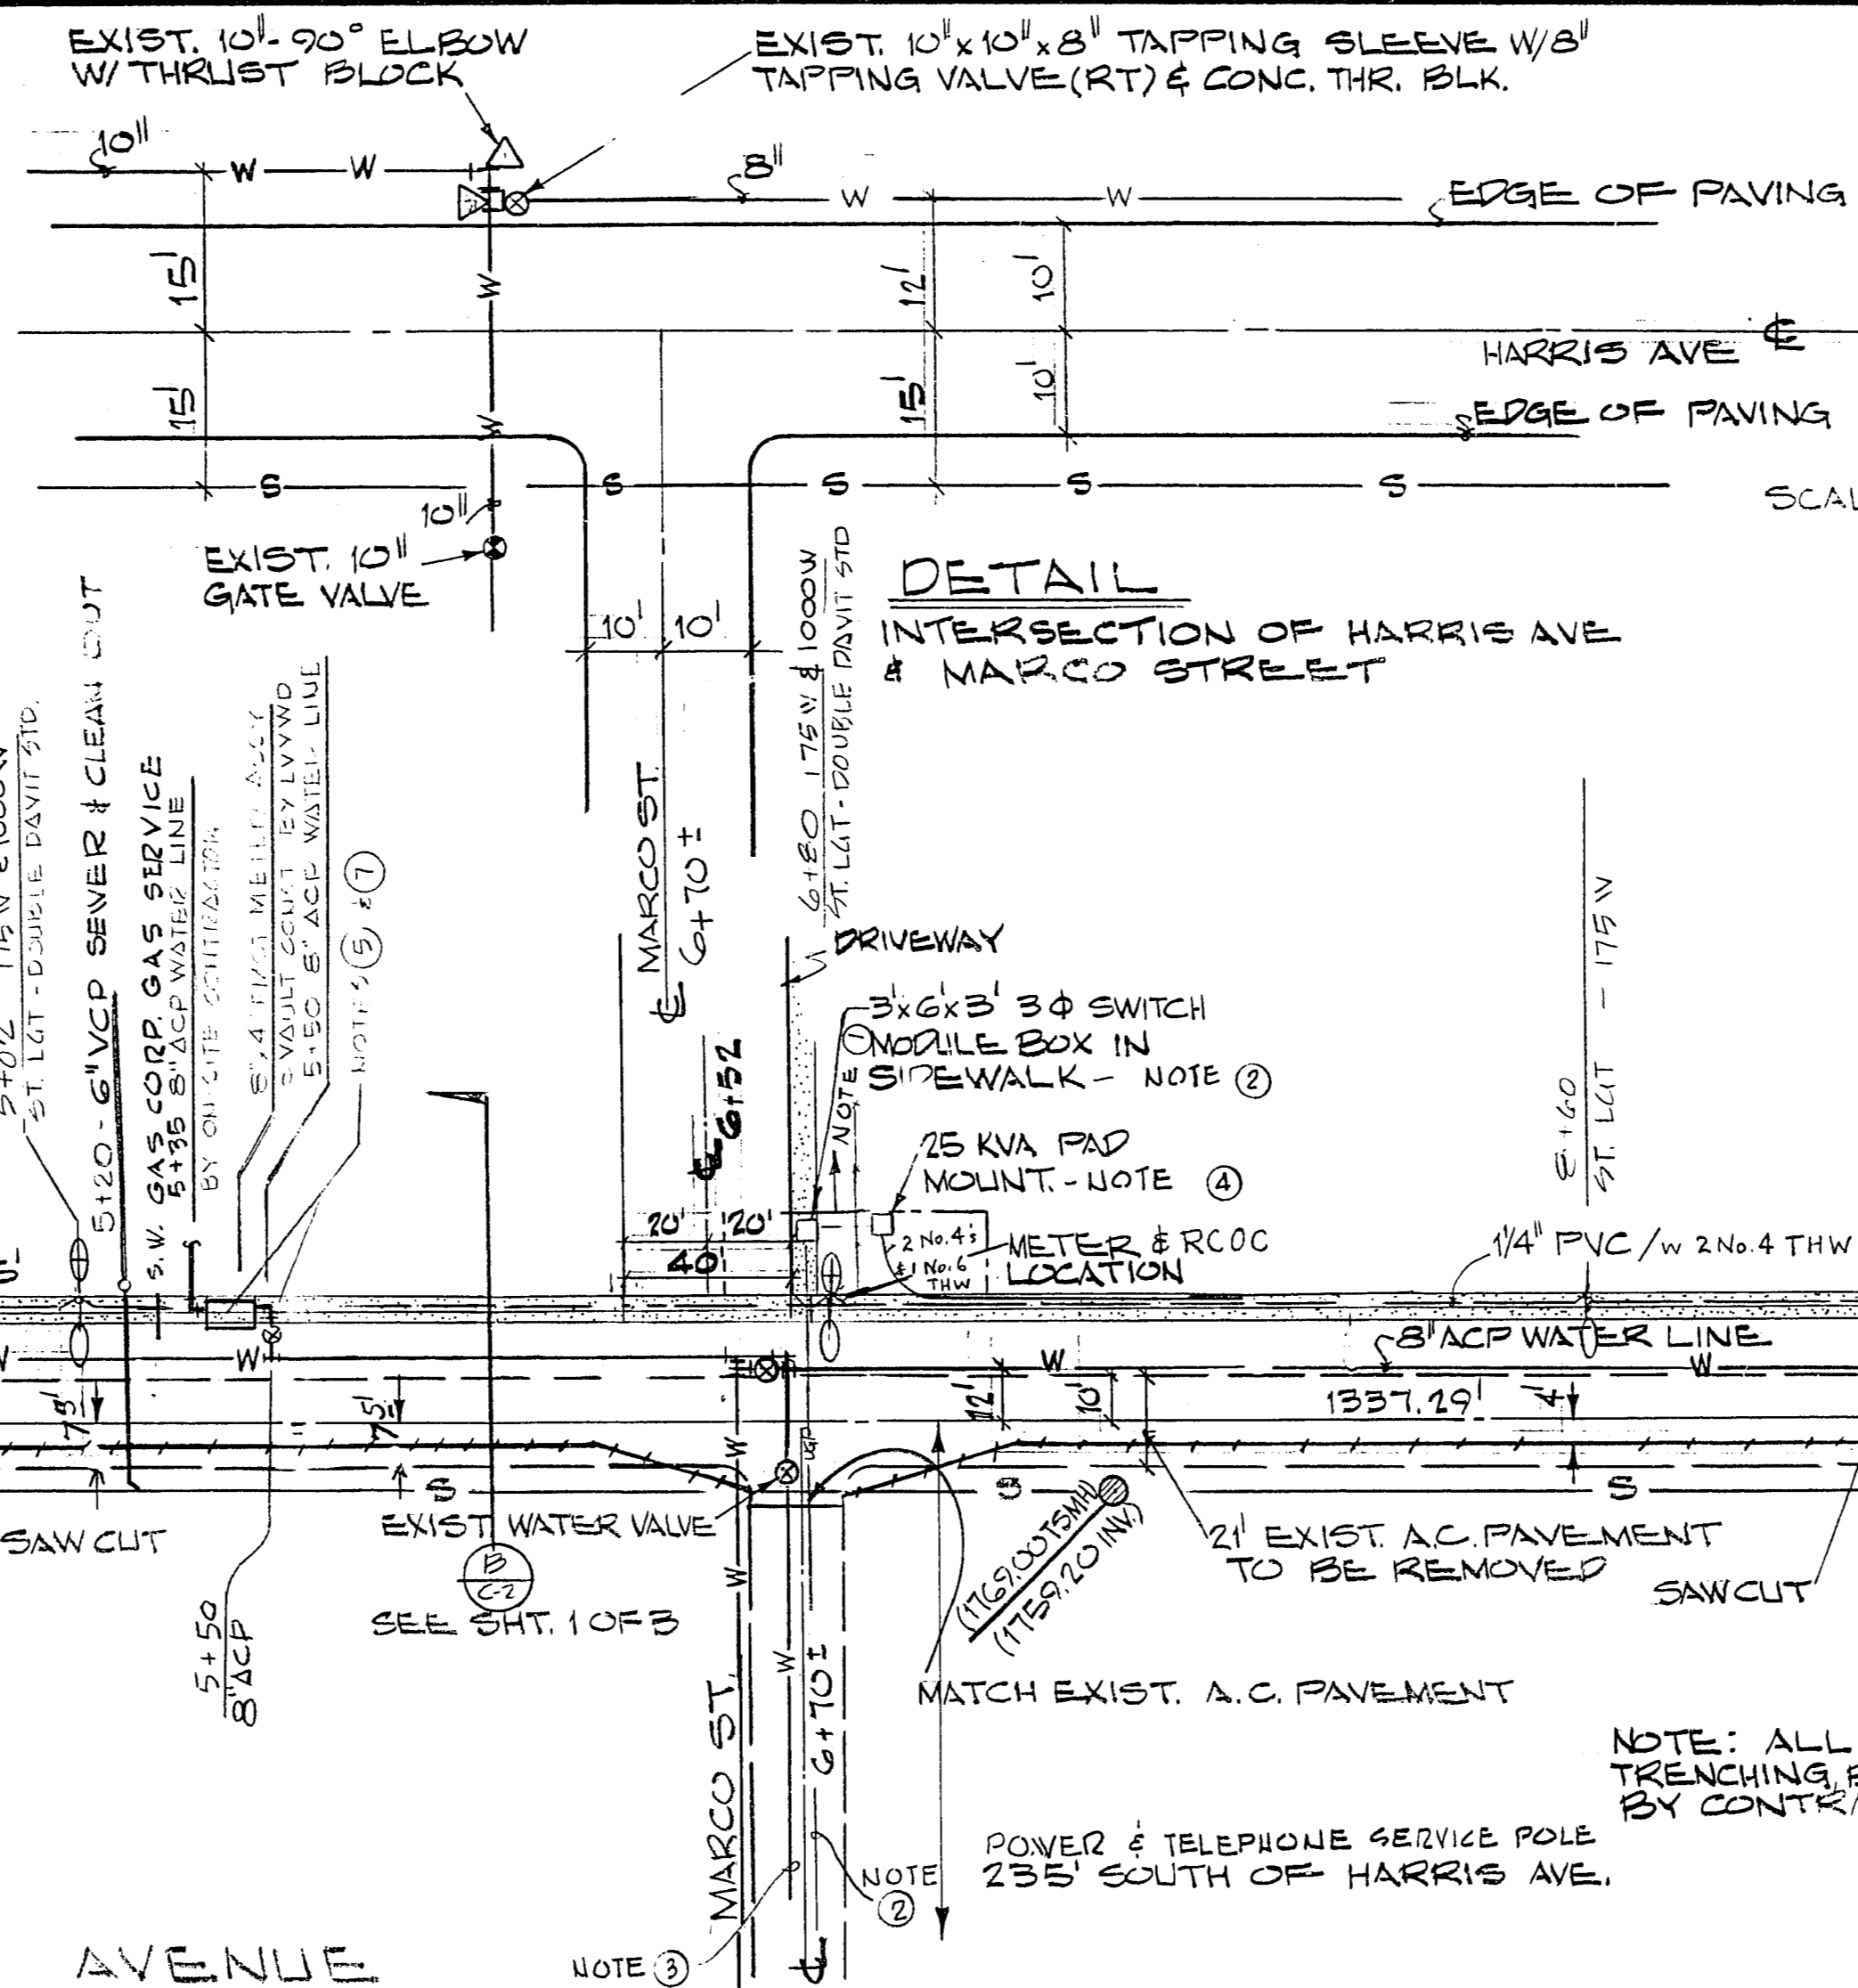
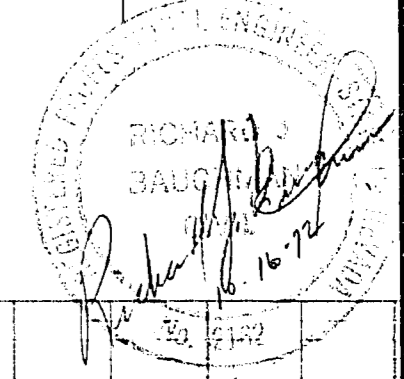


APPROVAL

CITY ENGINEER _____ DATE _____
 CITY FIELD ENGINEER _____ DATE _____
 George Ferris 10-17-72
 CITY ELECTRICAL ENGINEER DATE
 Edward Wiegand 10/19/72
 NEVADA POWER COMPANY DATE
 Bob Pfeiffer 10-17-72
 CIVIL ELECTRICAL COORDINATOR DATE
 Greg Sull 5-19-73
 CLY FIRE DEPT. DATE

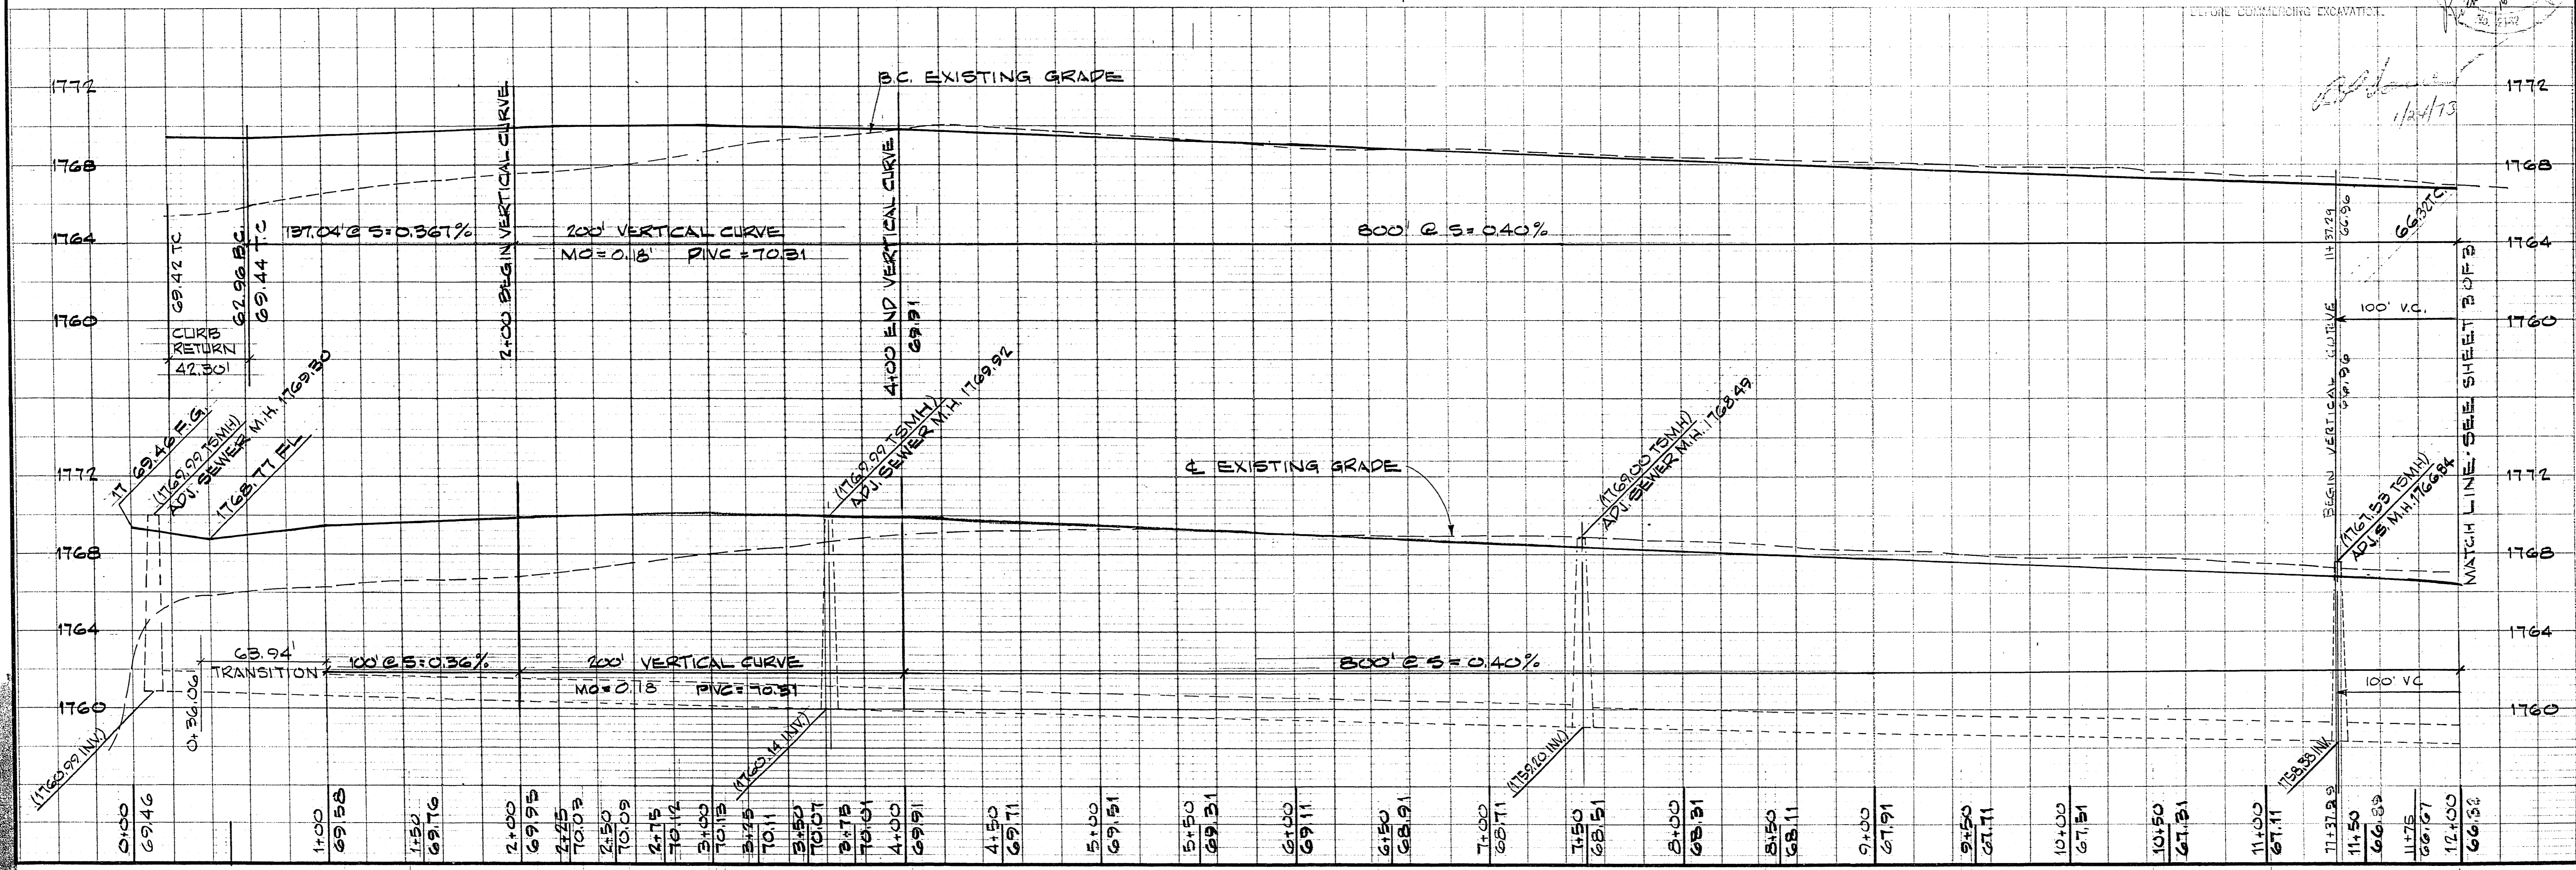

- NOTES
- SEE ME-1 FOR ON-SITE WORK
 - UNDER SECTION 2-5 ALL MATERIALS & INSTALLATION SHALL CONFORM W/ N.P.C.O. DRAWING NO 432-668. SWITCH MODULE & CABLES & FINAL CONNECTION BY NPCO
 - 2" C.O. U.G. TELE. SERVICE COND. TERMINATE ON SERVICE POLE AS DIRECTED BY CENTER
 - STREET LIGHTING SERVICE UNDER SECTION 2 M. SEE NPCO DVG. NO 432-688 & C-2, C-4 & C-5
 - 8" x 4" FMCT METER & ASSY.
 - METERS & STREET LATERAL BY L.V.W.D. & PAID FOR BY OWNER

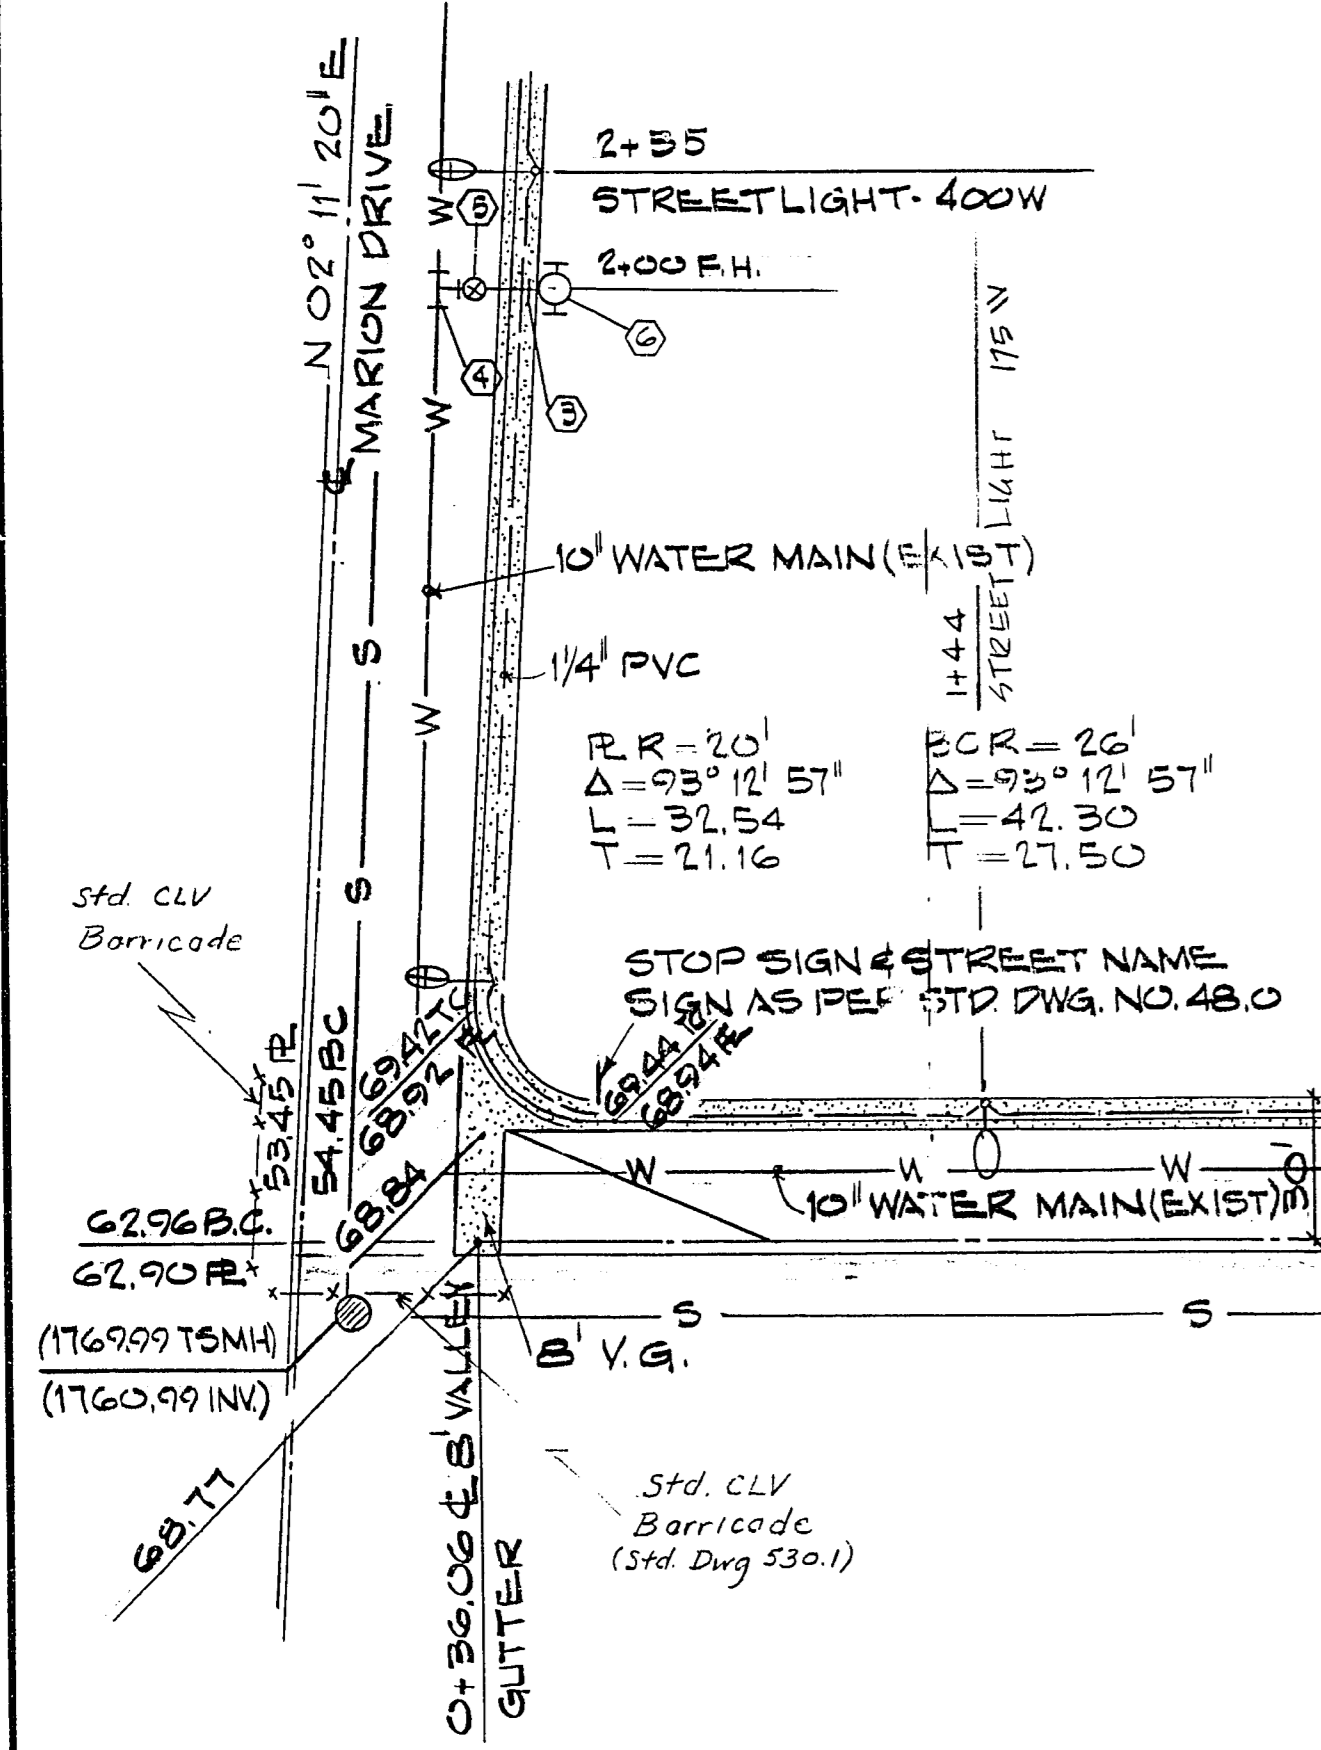



DATE: AUGUST 24, 1972	DESIGN: RJB	CHECK: RJB	SCALE: A.S. SHOWN
DATE: AUGUST 24, 1972	DRAWN: J.L.K.	CHECK: RJB	SCALE: A.S. SHOWN
DATE: AUGUST 24, 1972	DESIGN: RJB	CHECK: RJB	SCALE: A.S. SHOWN
DATE: AUGUST 24, 1972	DRAWN: J.L.K.	CHECK: RJB	SCALE: A.S. SHOWN

PREPARED BY: ZICK & SHARP A.I.A.
 JR. HIGH SCHOOL NO. 15

BAUGHMAN, HAUGHT & TURNER
 CIVIL ENGINEERS
 MINING ENGINEERS
 LAND SURVEYORS
 LAS VEGAS, NEVADA 89102
 2325 WEST CHARLESTON BOULEVARD
 702 - 891-8711

STREET & STREET LIGHT DESIGN
 SECTION 25, TOWNSHIP 20 SOUTH, RANGE 12 WEST, N.D.B. 4 N.
 CITY OF LAS VEGAS, CLARK COUNTY, NEVADA

SHEET NO. 107-V899

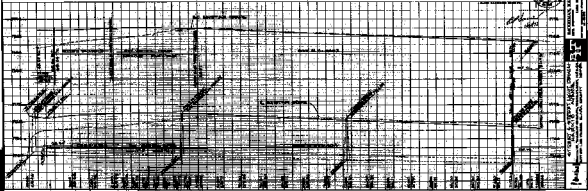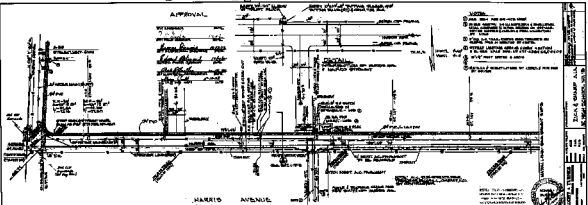







