

APPROVALS

Jane Schell 12/14/75
 CLARK COUNTY ENGINEERING DEPT


Carl Soto 12-15-75
 CLARK COUNTY ELECTRICAL DEPT

Paul M... ..
 CLARK COUNTY TRAFFIC & SAFETY DEPT

James Bennett 12/15/75
 CLARK COUNTY FIRE DEPT

Mike P. 12/15/75
 NEVADA POWER COMPANY

DATE OCT 1975
 DESIGN ANM
 DRAWN ANM
 CHECK DJB
 SCALE AS SHOWN

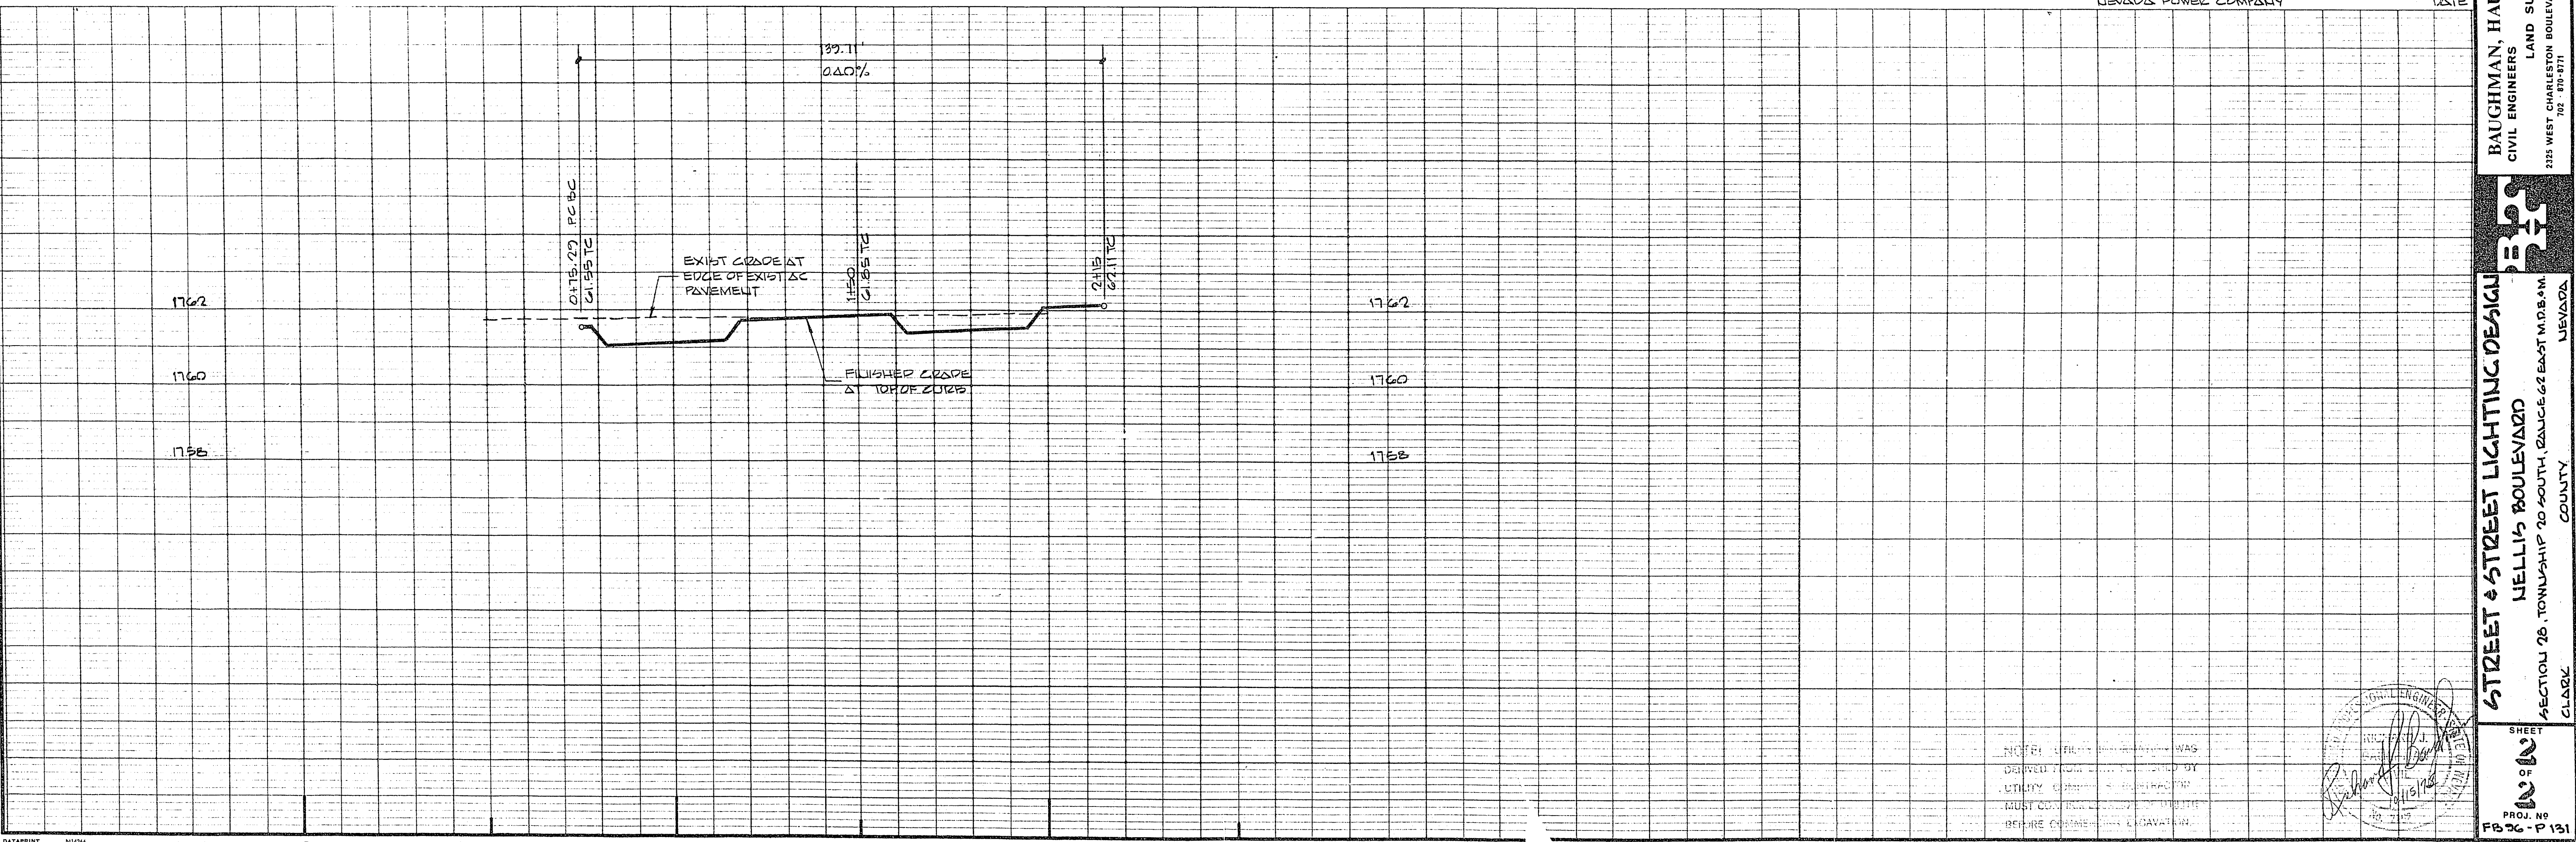

APP'D

REVISIONS

DATE

PREPARED FOR: **FOODMAKER INC. (JACK-IN-THE-BOX)**

DATE OCT 1975

DESIGN ANM

DRAWN ANM

CHECK DJB

SCALE AS SHOWN

BAUGHMAN, HAUGHT & TURNER
 CIVIL ENGINEERS
 LAND SURVEYORS
 2235 WEST CHARLESTON BOULEVARD
 LAS VEGAS, NEVADA
 NEV. REG. NO. 1111

STREET & STREET LIGHTING DESIGN
NELLIS BOULEVARD
 SECTION 26, TOWNSHIP 20 SOUTH, RANGE 62 EAST, M.D.B. 4M
 CLARK COUNTY, NEVADA

SHEET NO. 131

PROJ. NO. FB 26-131

