


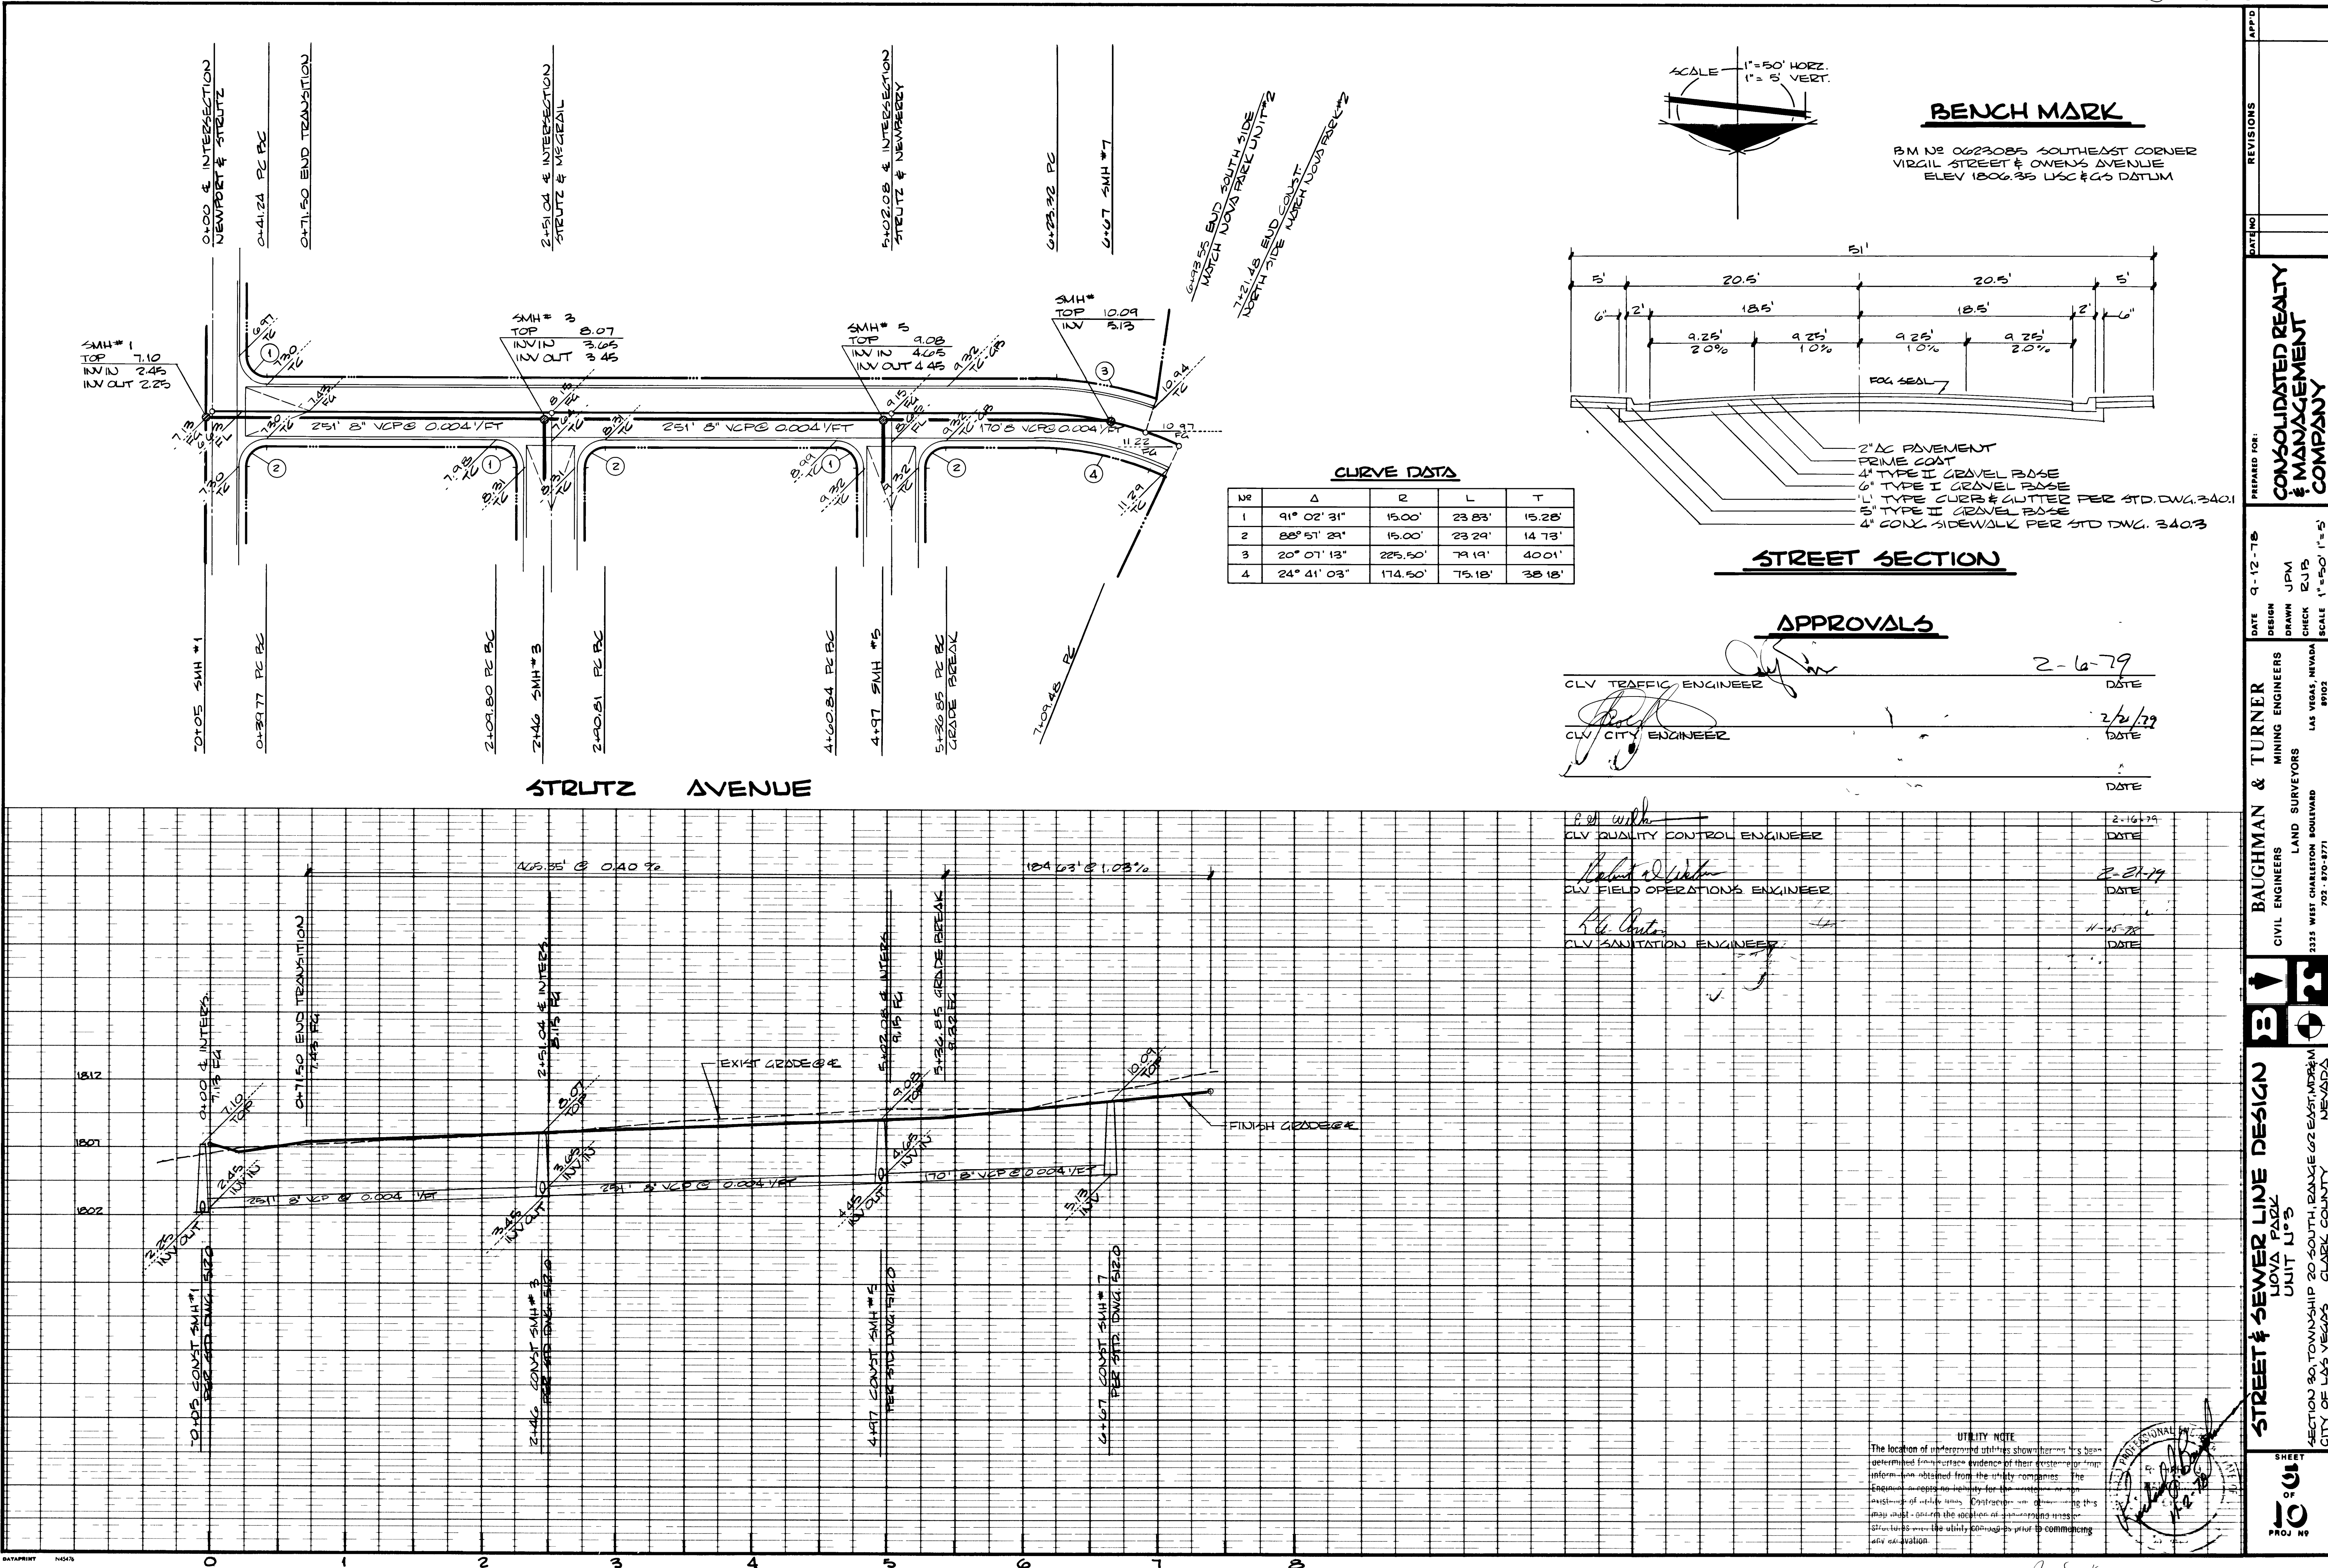

REVISIONS

DATE	REVISIONS
9-12-78 <td>DESIGN JPM</td>	DESIGN JPM
<td>DRAW EJP</td>	DRAW EJP
<td>CHECK EJP</td>	CHECK EJP

PREPARED FOR: **CONSOLIDATED REALTY & MANAGEMENT COMPANY**

DATE: 9-12-78
DESIGN: JPM
DRAW: EJP
CHECK: EJP
SCALE: 1" = 50' 1" = 5'

BAUGHMAN & TURNER
MINING ENGINEERS
LAND SURVEYORS
2335 WEST CHARLESTON BOULEVARD
LAS VEGAS, NEVADA 89102

STREET & SEWER LINE DESIGN
LOVA PARK
UNIT 10'S
SECTION 20, TOWNSHIP 20 SOUTH RANGE 62 EAST, MERIDIAN 110° 5'
CITY OF LAS VEGAS, CLARK COUNTY, NEVADA

SHEET NO. 10
PROJ. NO. 107Y-2295-3

