


QUANTITY ESTIMATE

8" VCP SEWER MAIN	1915 LF.
4" VCP SEWER MAIN	2134 LF.
STANDARD MANHOLE	8 EA.

GENERAL NOTES

- HOUSE SERVICES SHALL COMPLY WITH WESTERN PLUMBING CODE AS THE SEPARATION DISTANCE.
- ALL HOUSES TO BE SERVED INDIVIDUALLY AS PER SECTION 313 OF THE UNIFORM PLUMBING CODE.
- CONTRACTOR SHALL FURNISH THE ENGINEER WITH AS-BUILT DRAWINGS SHOWING THE EXACT LOCATIONS OF ALL HOUSE CONNECTIONS.
- CONCRETE COLLARS TO BE CONSTRUCTED AROUND ALL MANHOLES AND WATER VALVES.
- CHISEL S OR G WHEREVER SEWER OR GAS LINES PASS UNDER CURB.

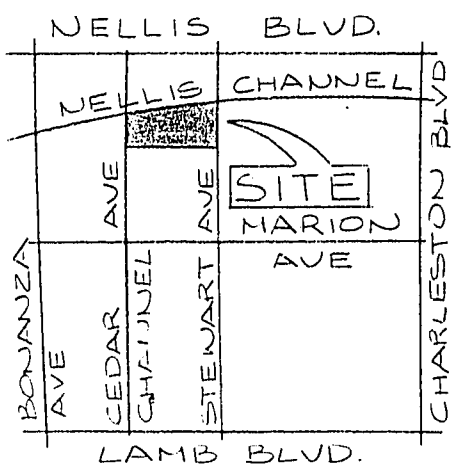

VICINITY MAP
(NO SCALE)



APPROVED	DATE
CLV CITY ENGINEER	DATE
CLV SANITATION ENGINEER	DATE
CLV FIELD OPERATIONS ENGINEER	DATE
CLV QUALITY CONTROL ENGINEER	DATE

CONSULTING ENGINEERS - PLANNERS

2709 PARADISE ROAD, LAS VEGAS, NEVADA 89105

(702) 735-0277

vtmnevada

DESCRIPTION

REV. DATE

SUBMITTED BY

CHARLEY ROBINSON PE

DATE 12/10/79

NEV. CERT. NO. 3005

PARKWOOD UNIT #10

MASTER SEWER PLAN

SCALE: HOR 1" = 50' VERT 1" = 10'

DATE 12/10/79

DES. 088

SHEET

7

OF 12 SHEETS

