


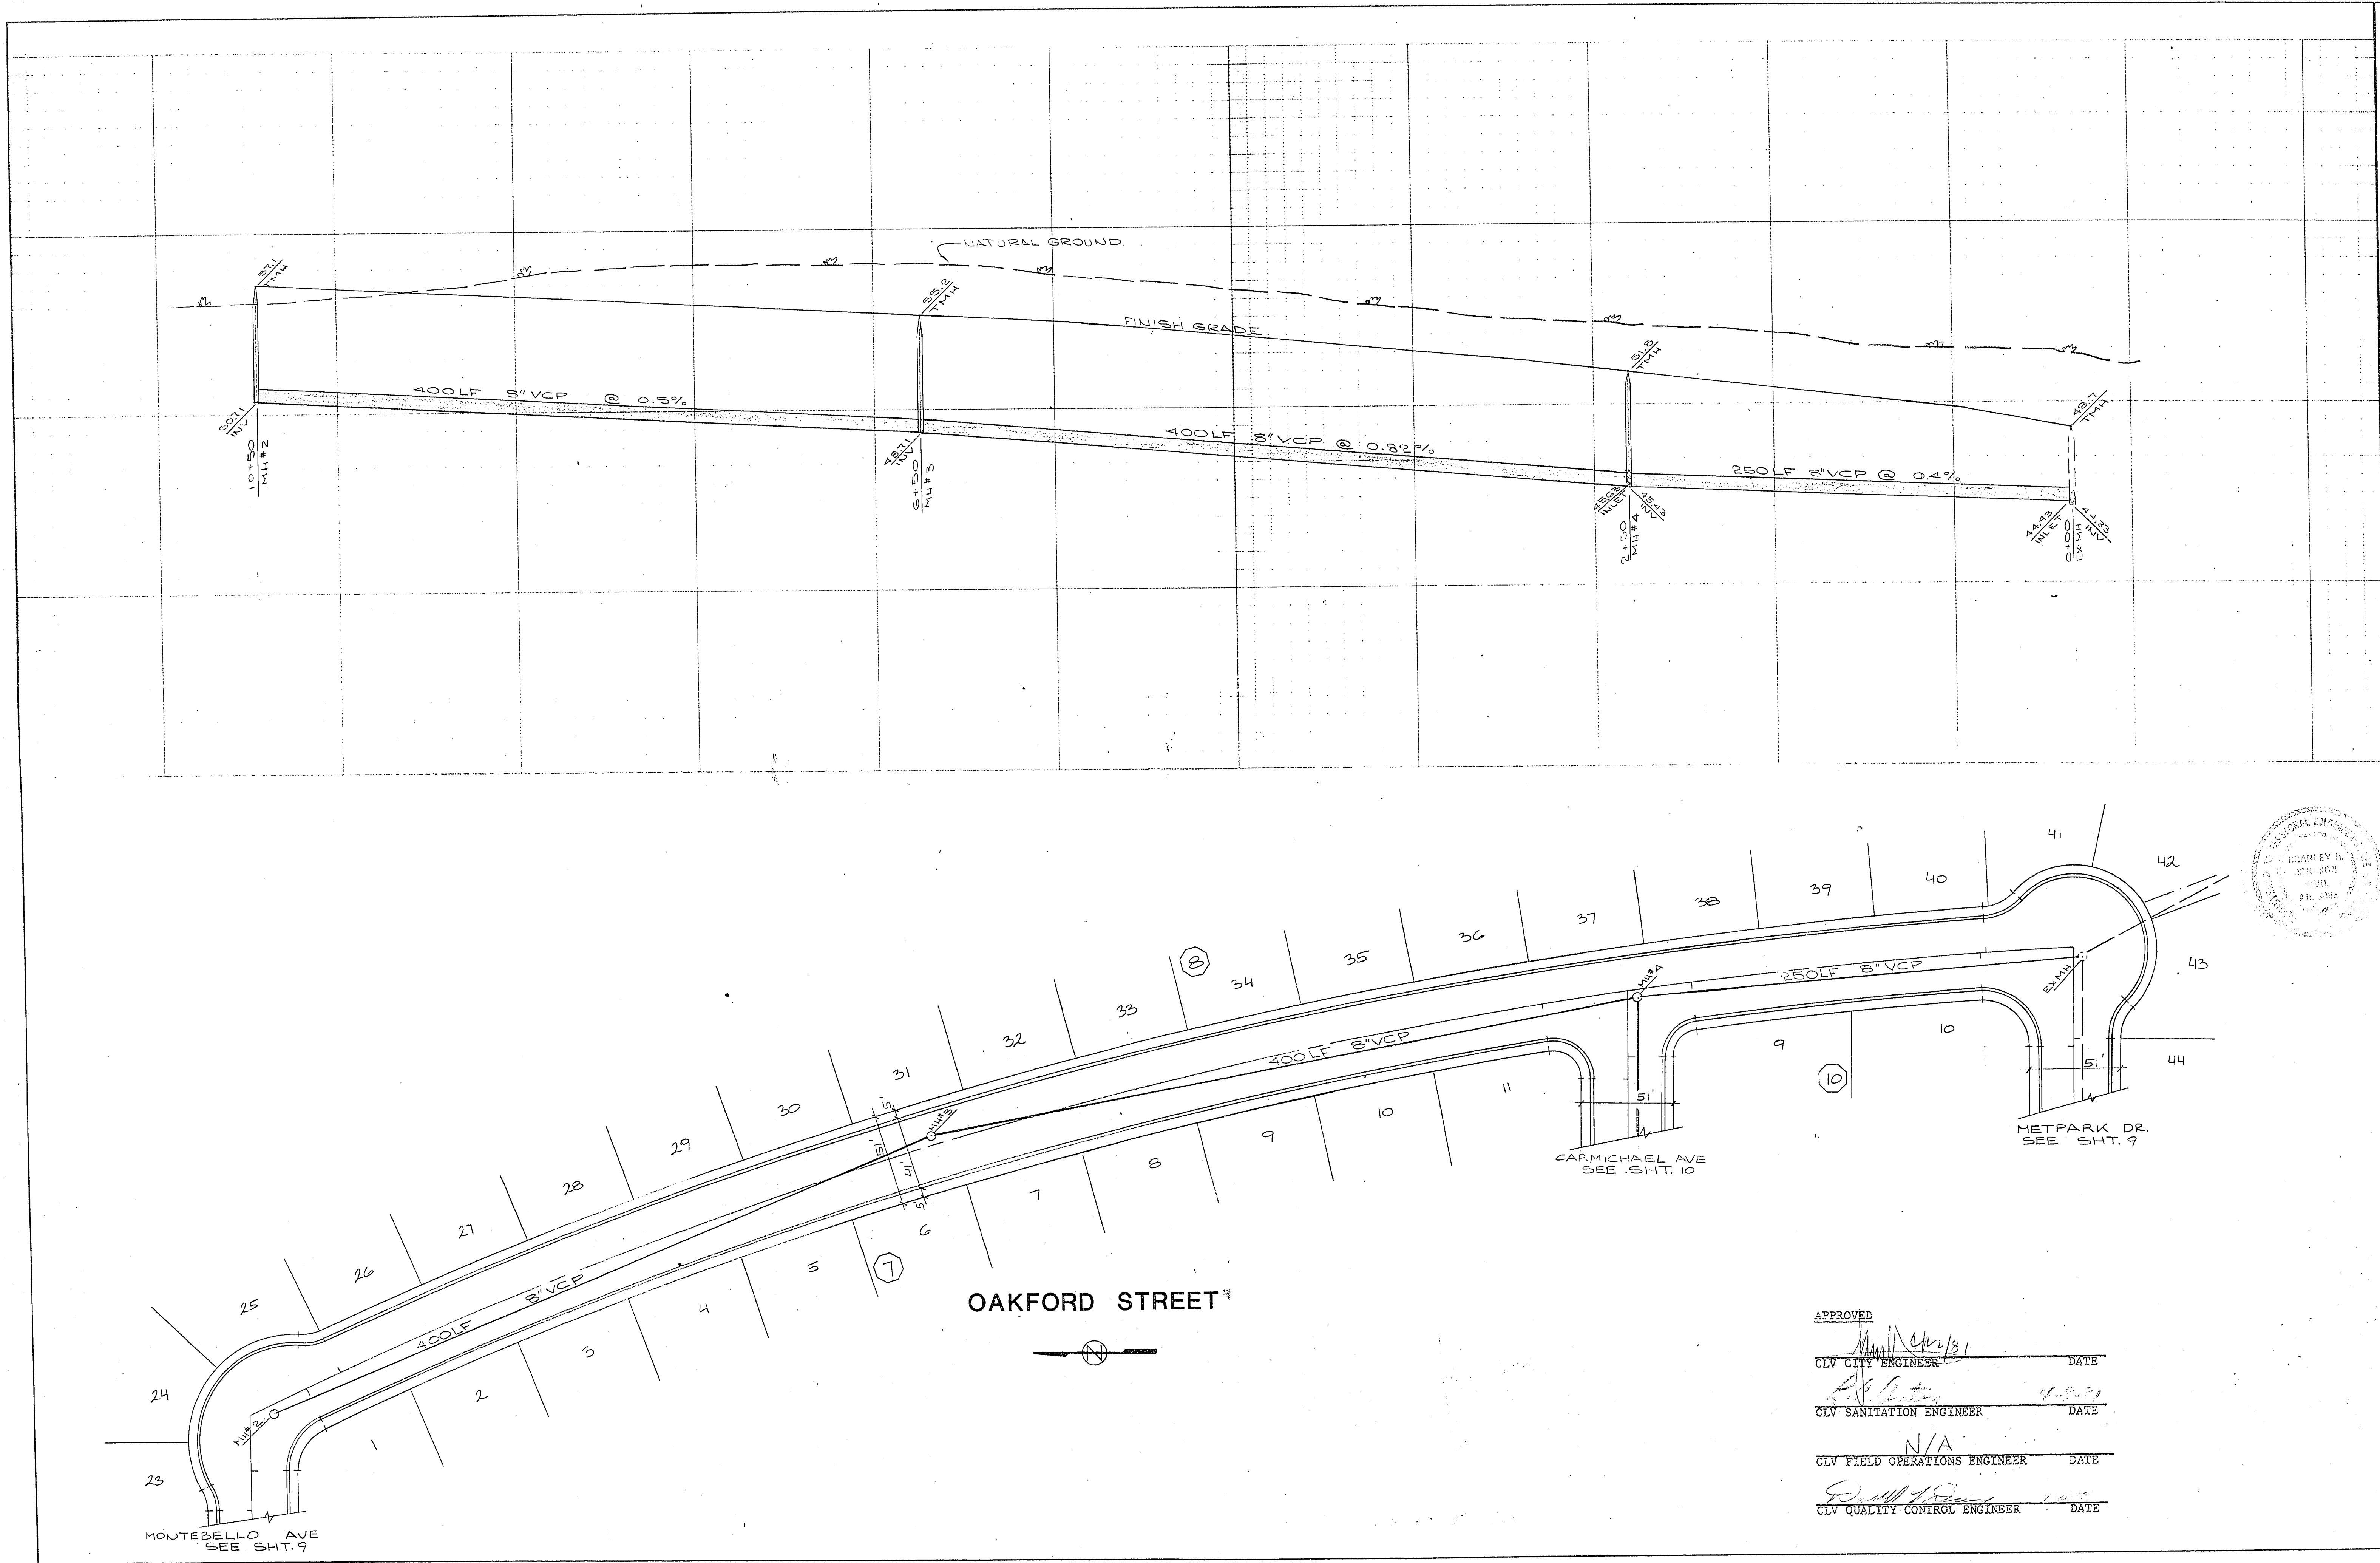

CONSULTING ENGINEERS - PLANNERS
 2209 PARADISE ROAD, LAS VEGAS, NEVADA 89105
 702 735-0277

nevada

REV.	DATE	DESCRIPTION

PARKWOOD UNIT #10
 SEWER PLAN & PROFILE
 OAKFORD STREET

Submitted By: *Charles Johnson* 12/10/79
 CHARLEY JOHNSON PE DATE
 REV. CERT NO. 3005

APPROVED _____ DATE _____
 CLV CITY ENGINEER

APPROVED _____ DATE _____
 CLV SANITATION ENGINEER

APPROVED _____ DATE _____
 CLV FIELD OPERATIONS ENGINEER

APPROVED _____ DATE _____
 CLV QUALITY CONTROL ENGINEER

SCALE: HORIZ. 1"=40' VERT. 1"=4' IWD No. 2117

SHEET 00 OF 12 SHEETS

7-8-97, 3074-2482-10