
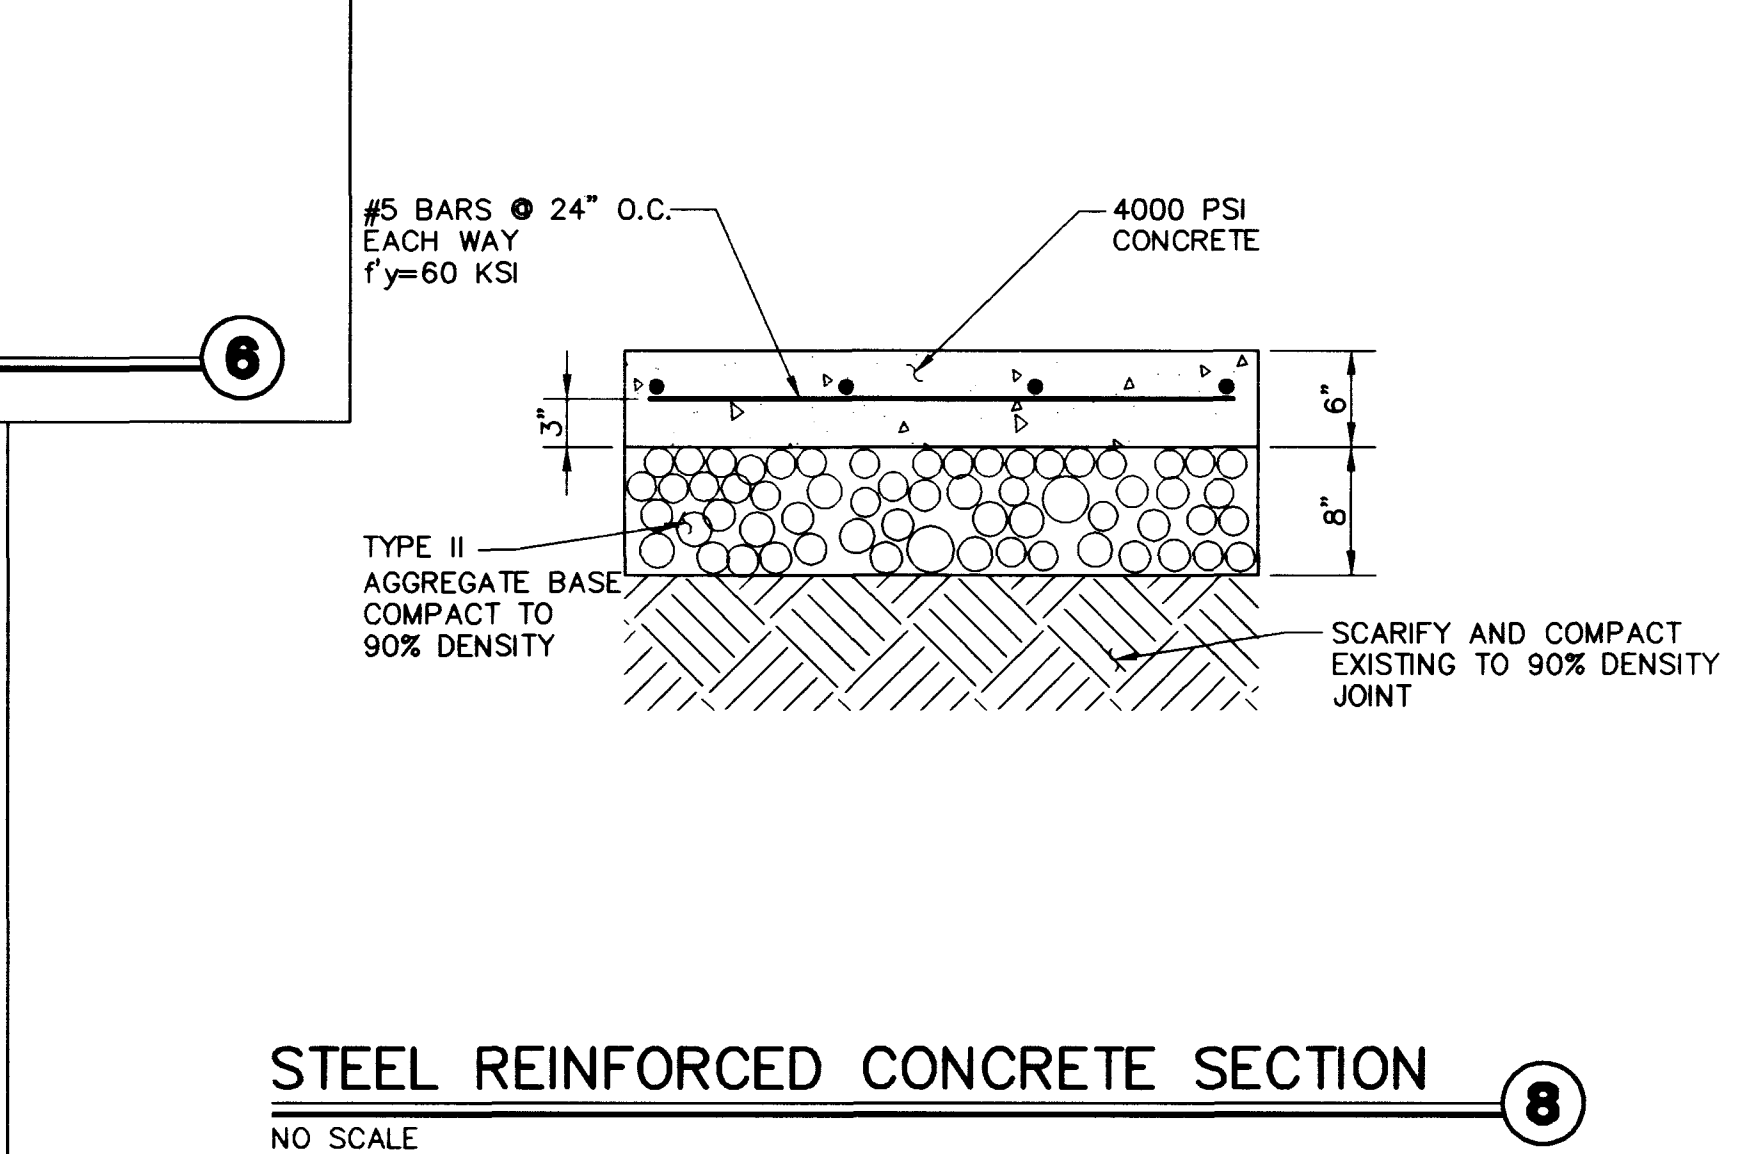
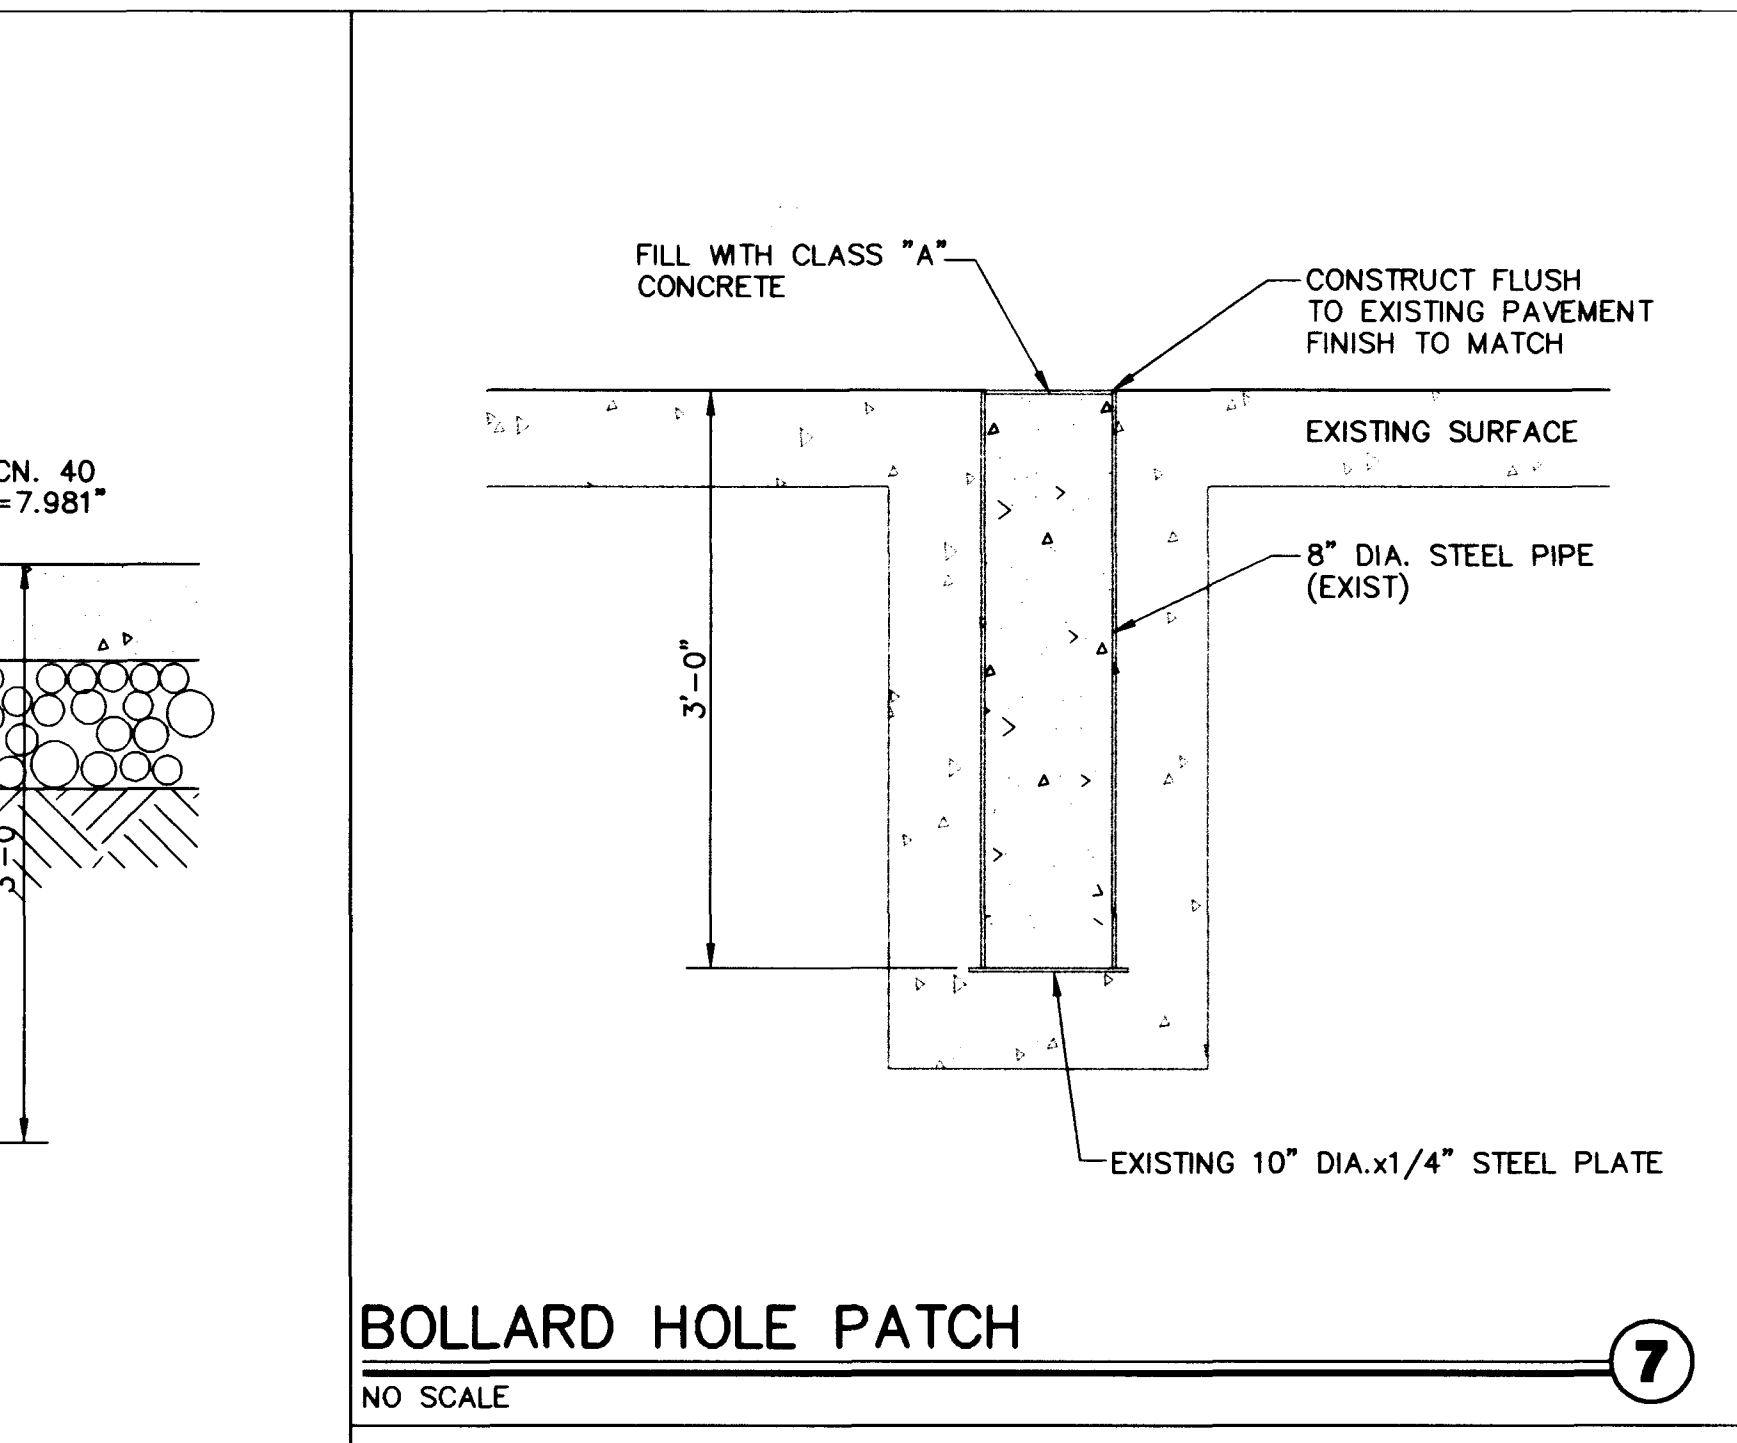
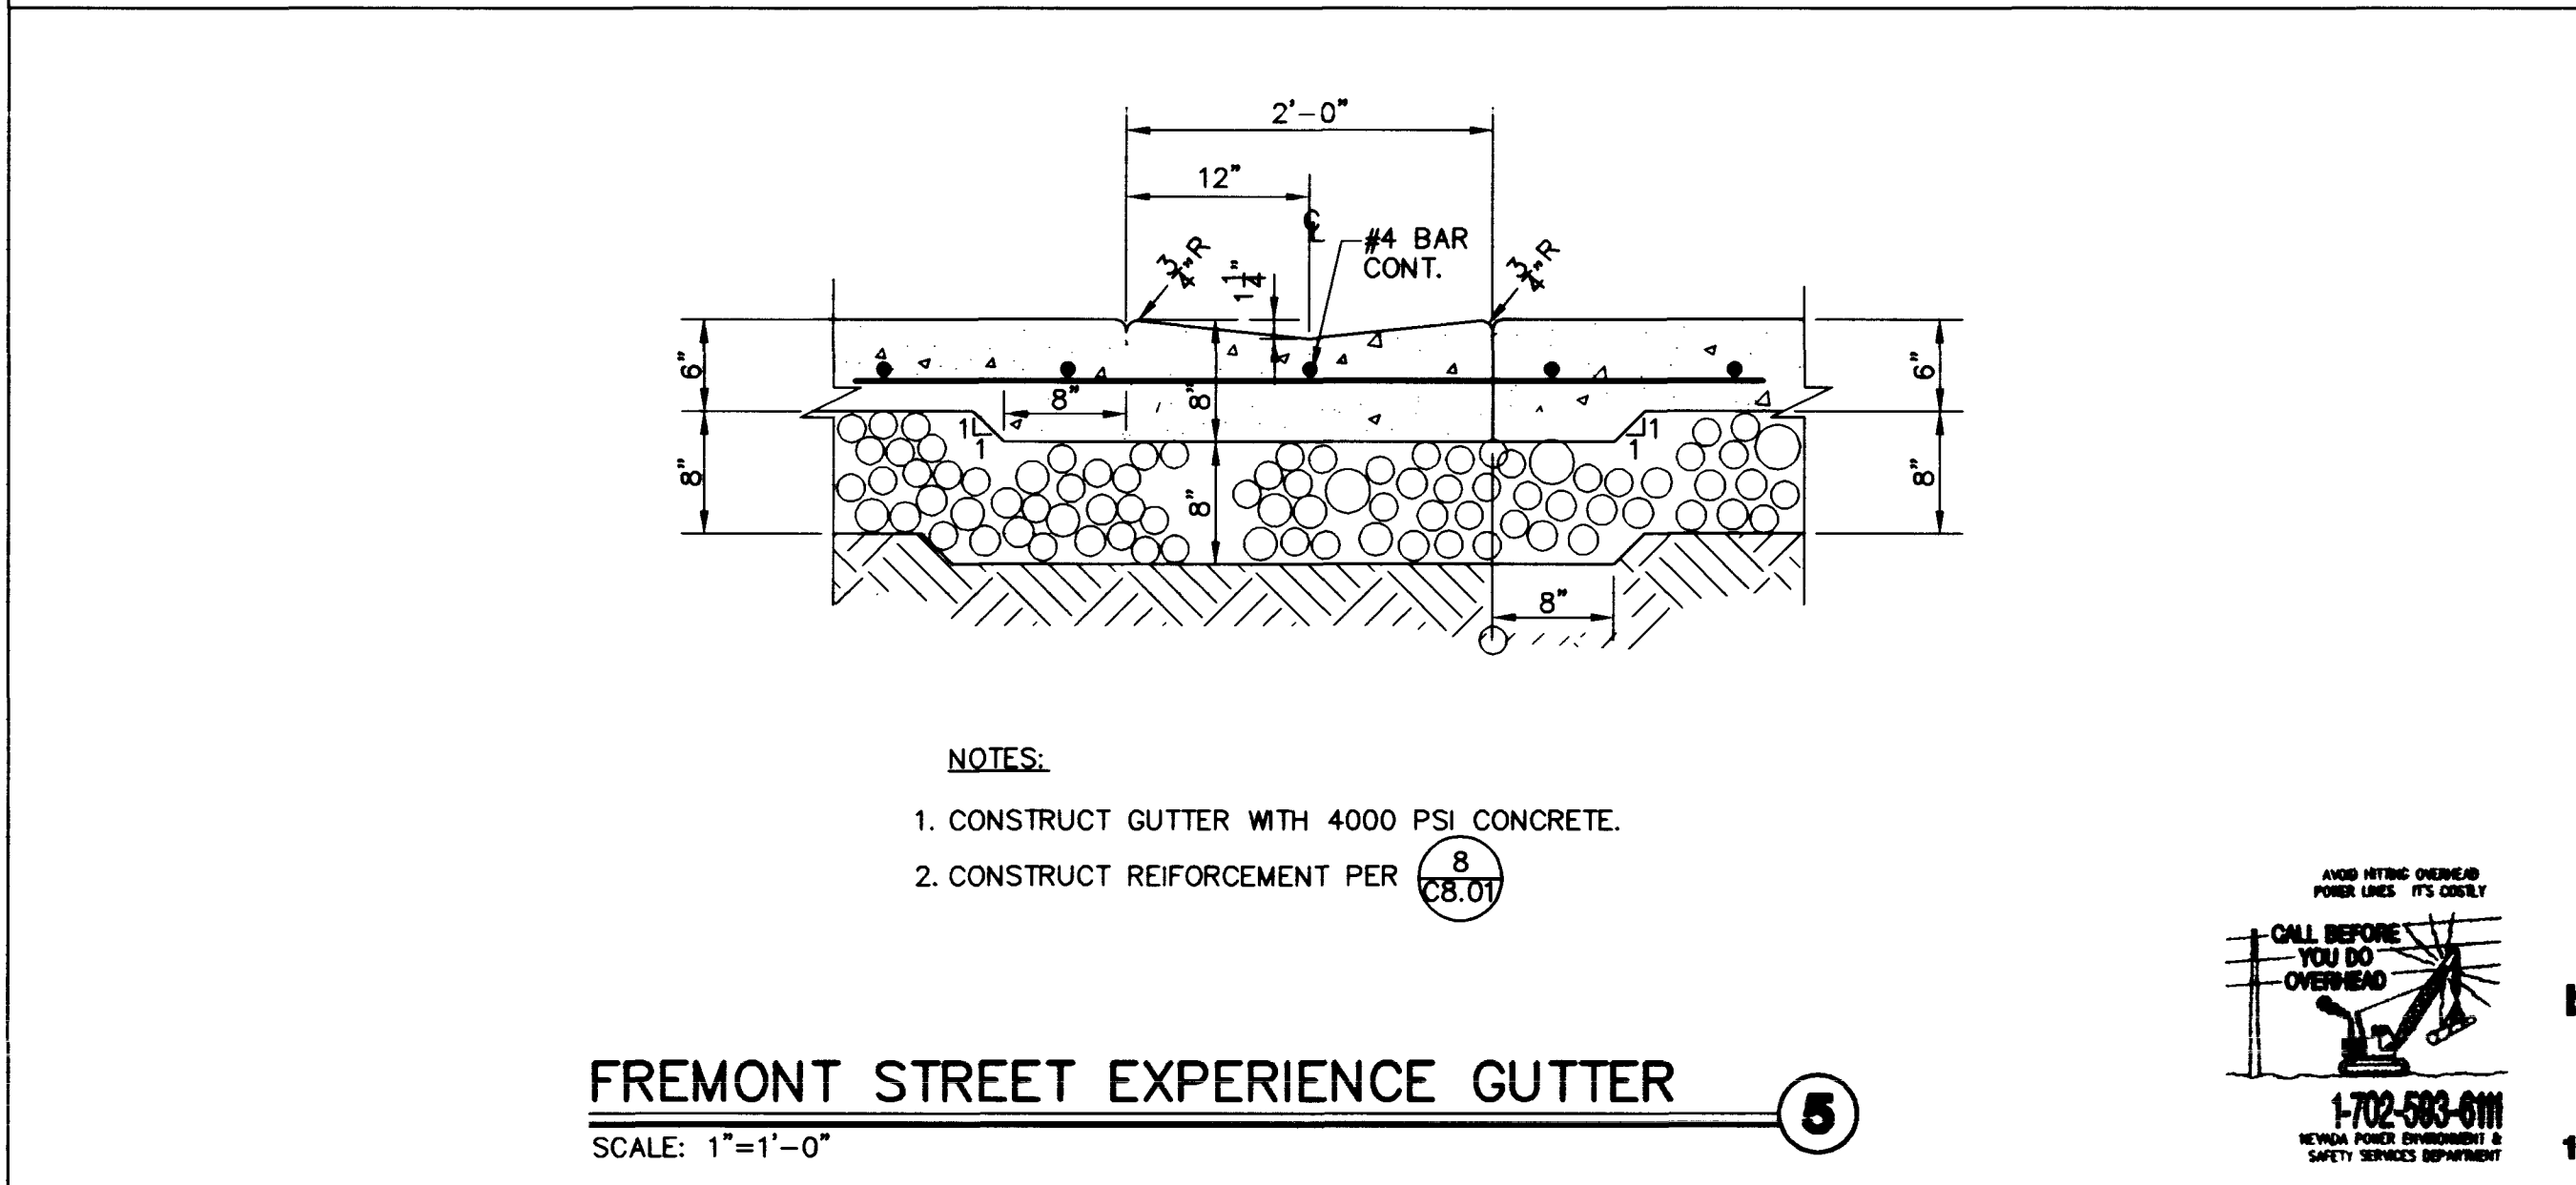
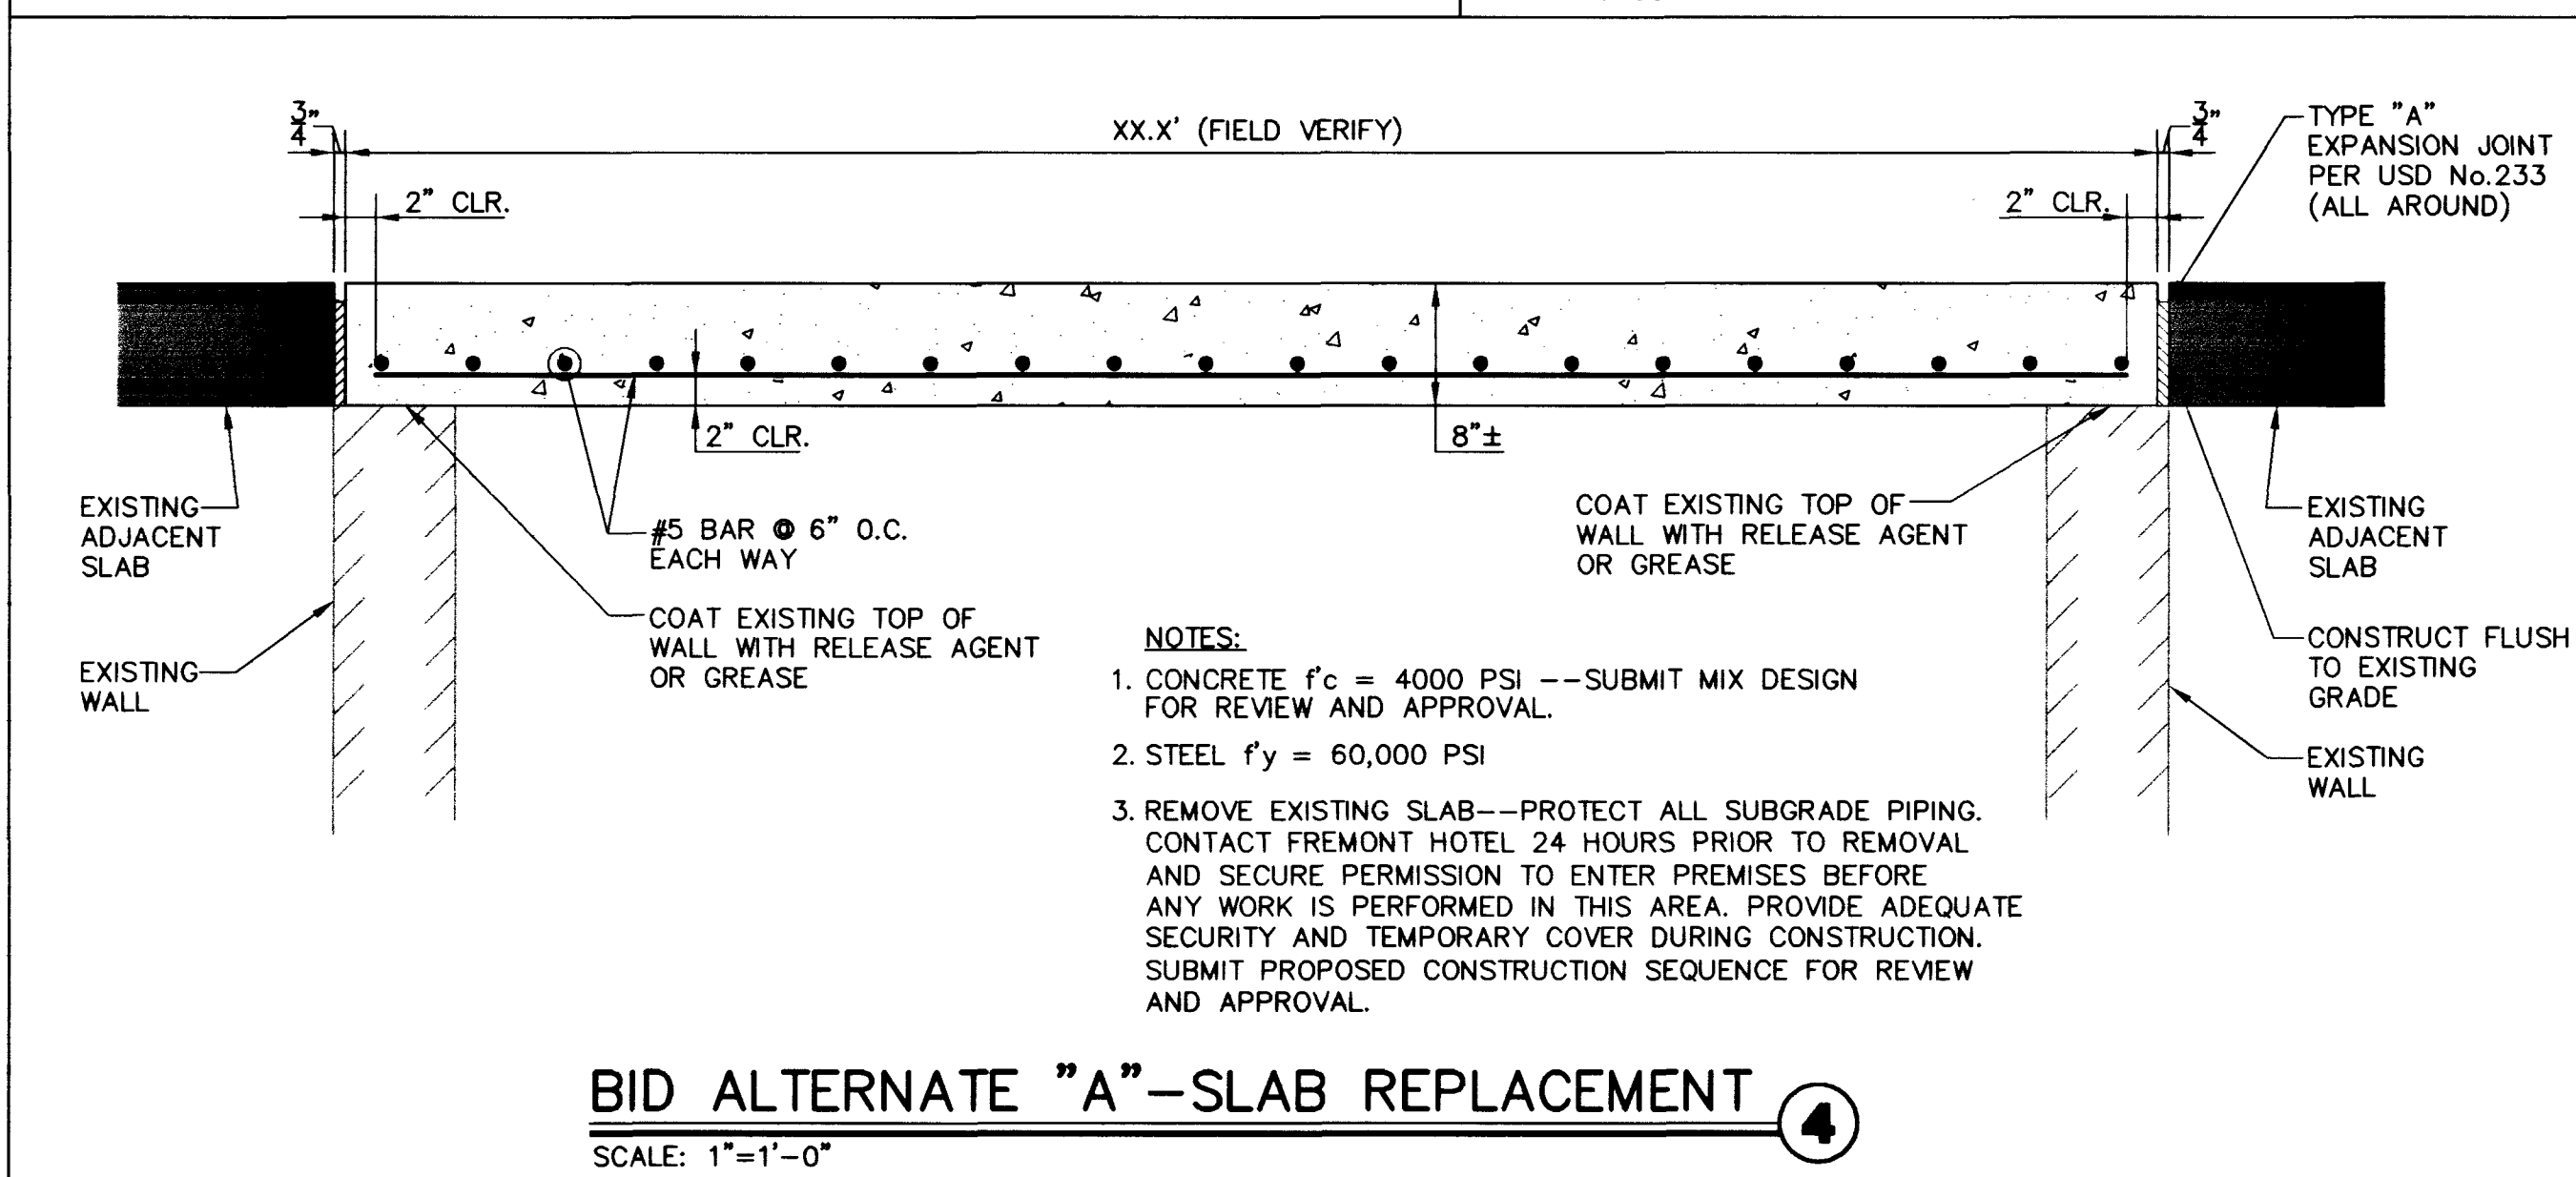
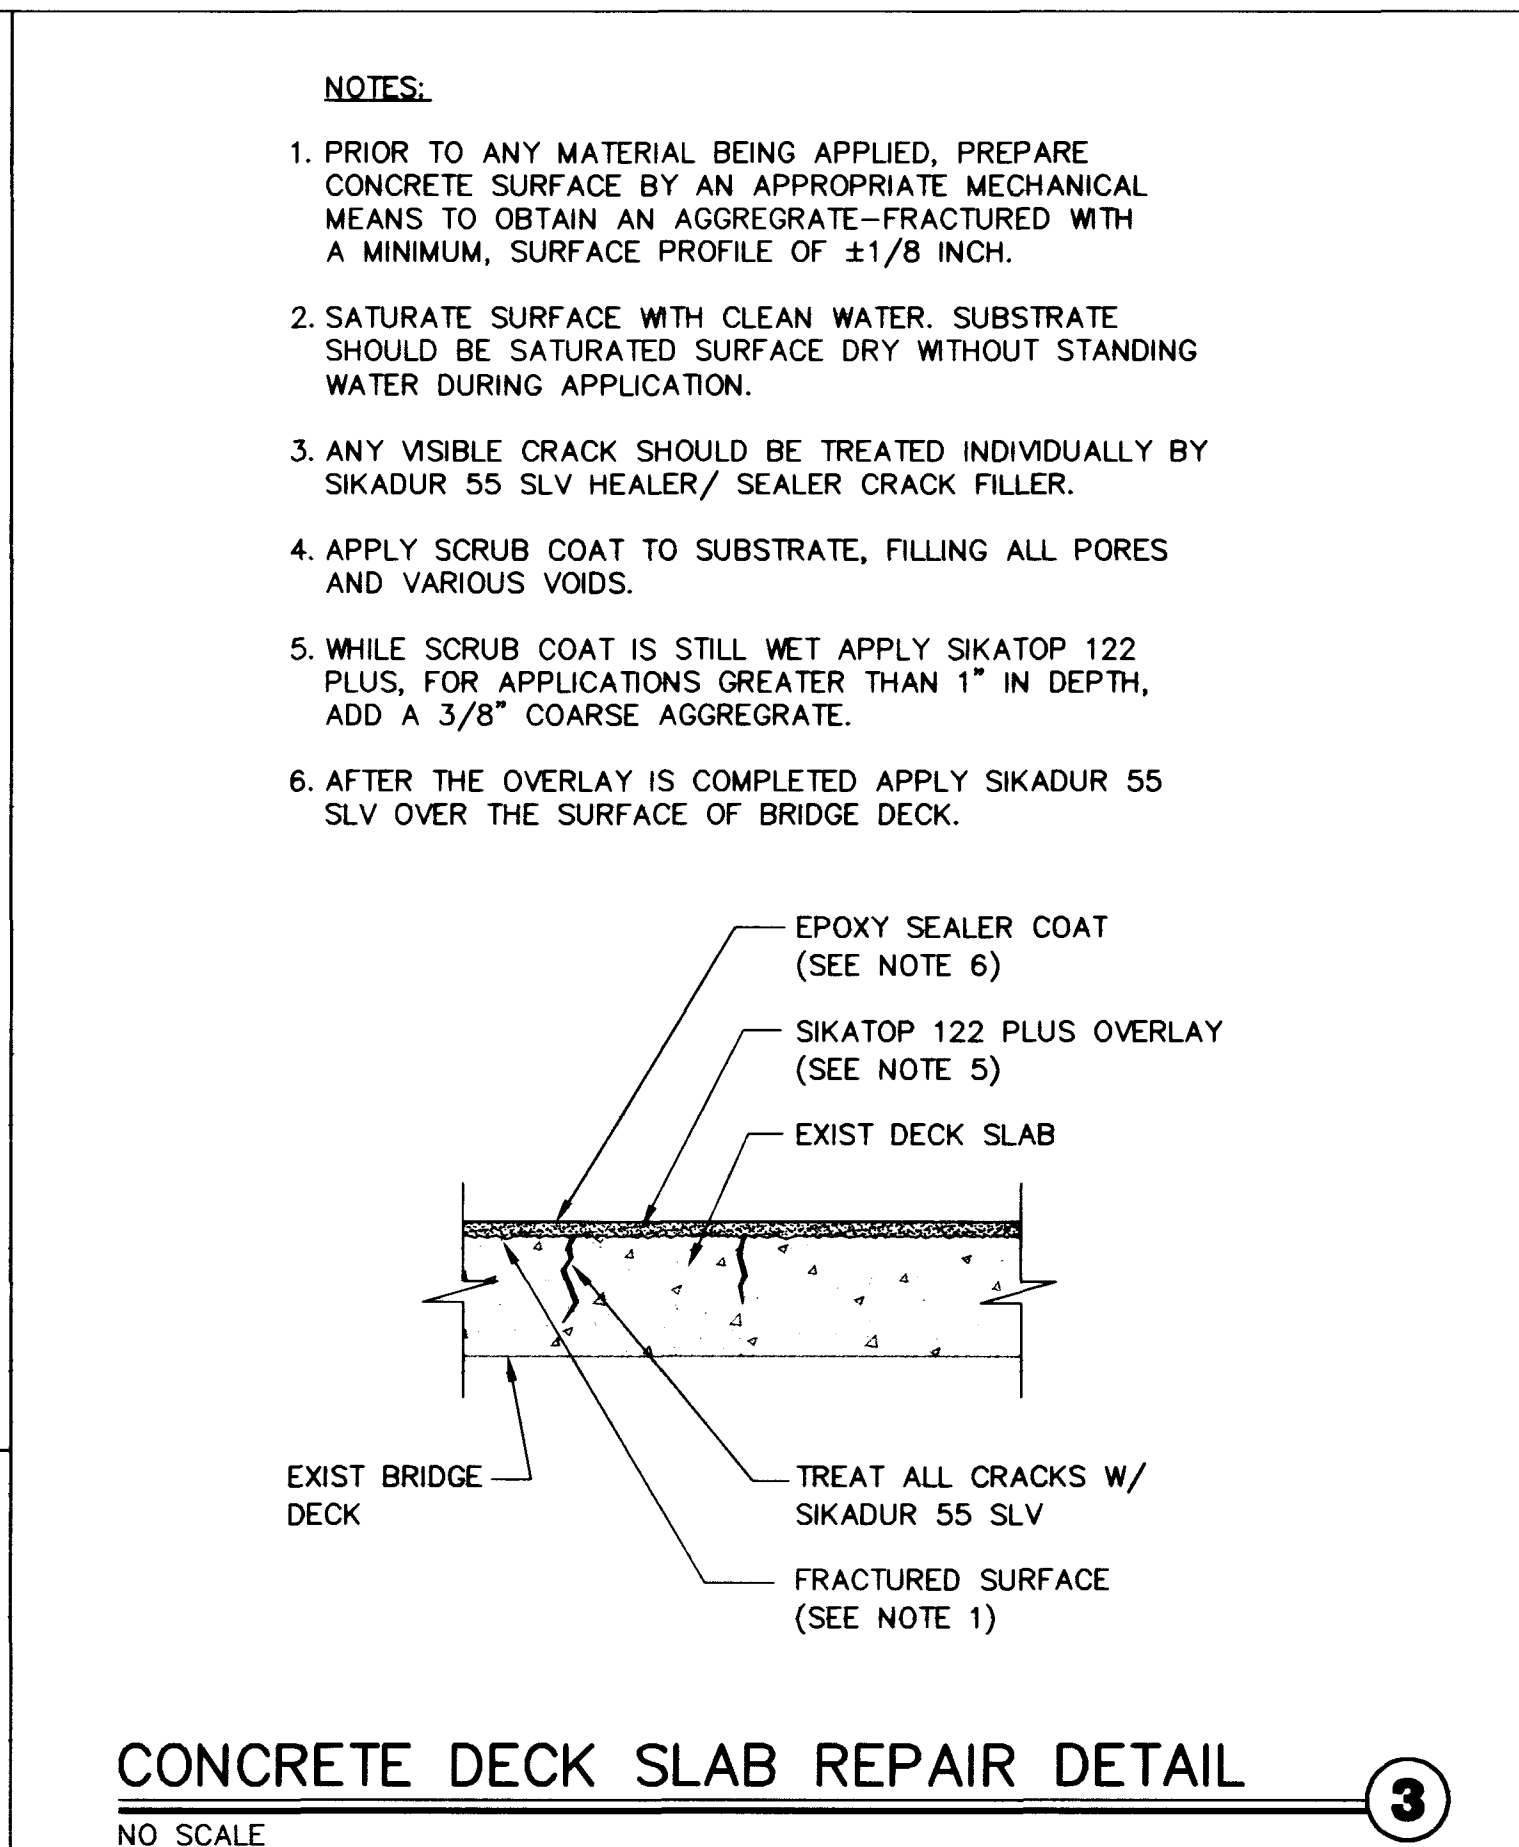
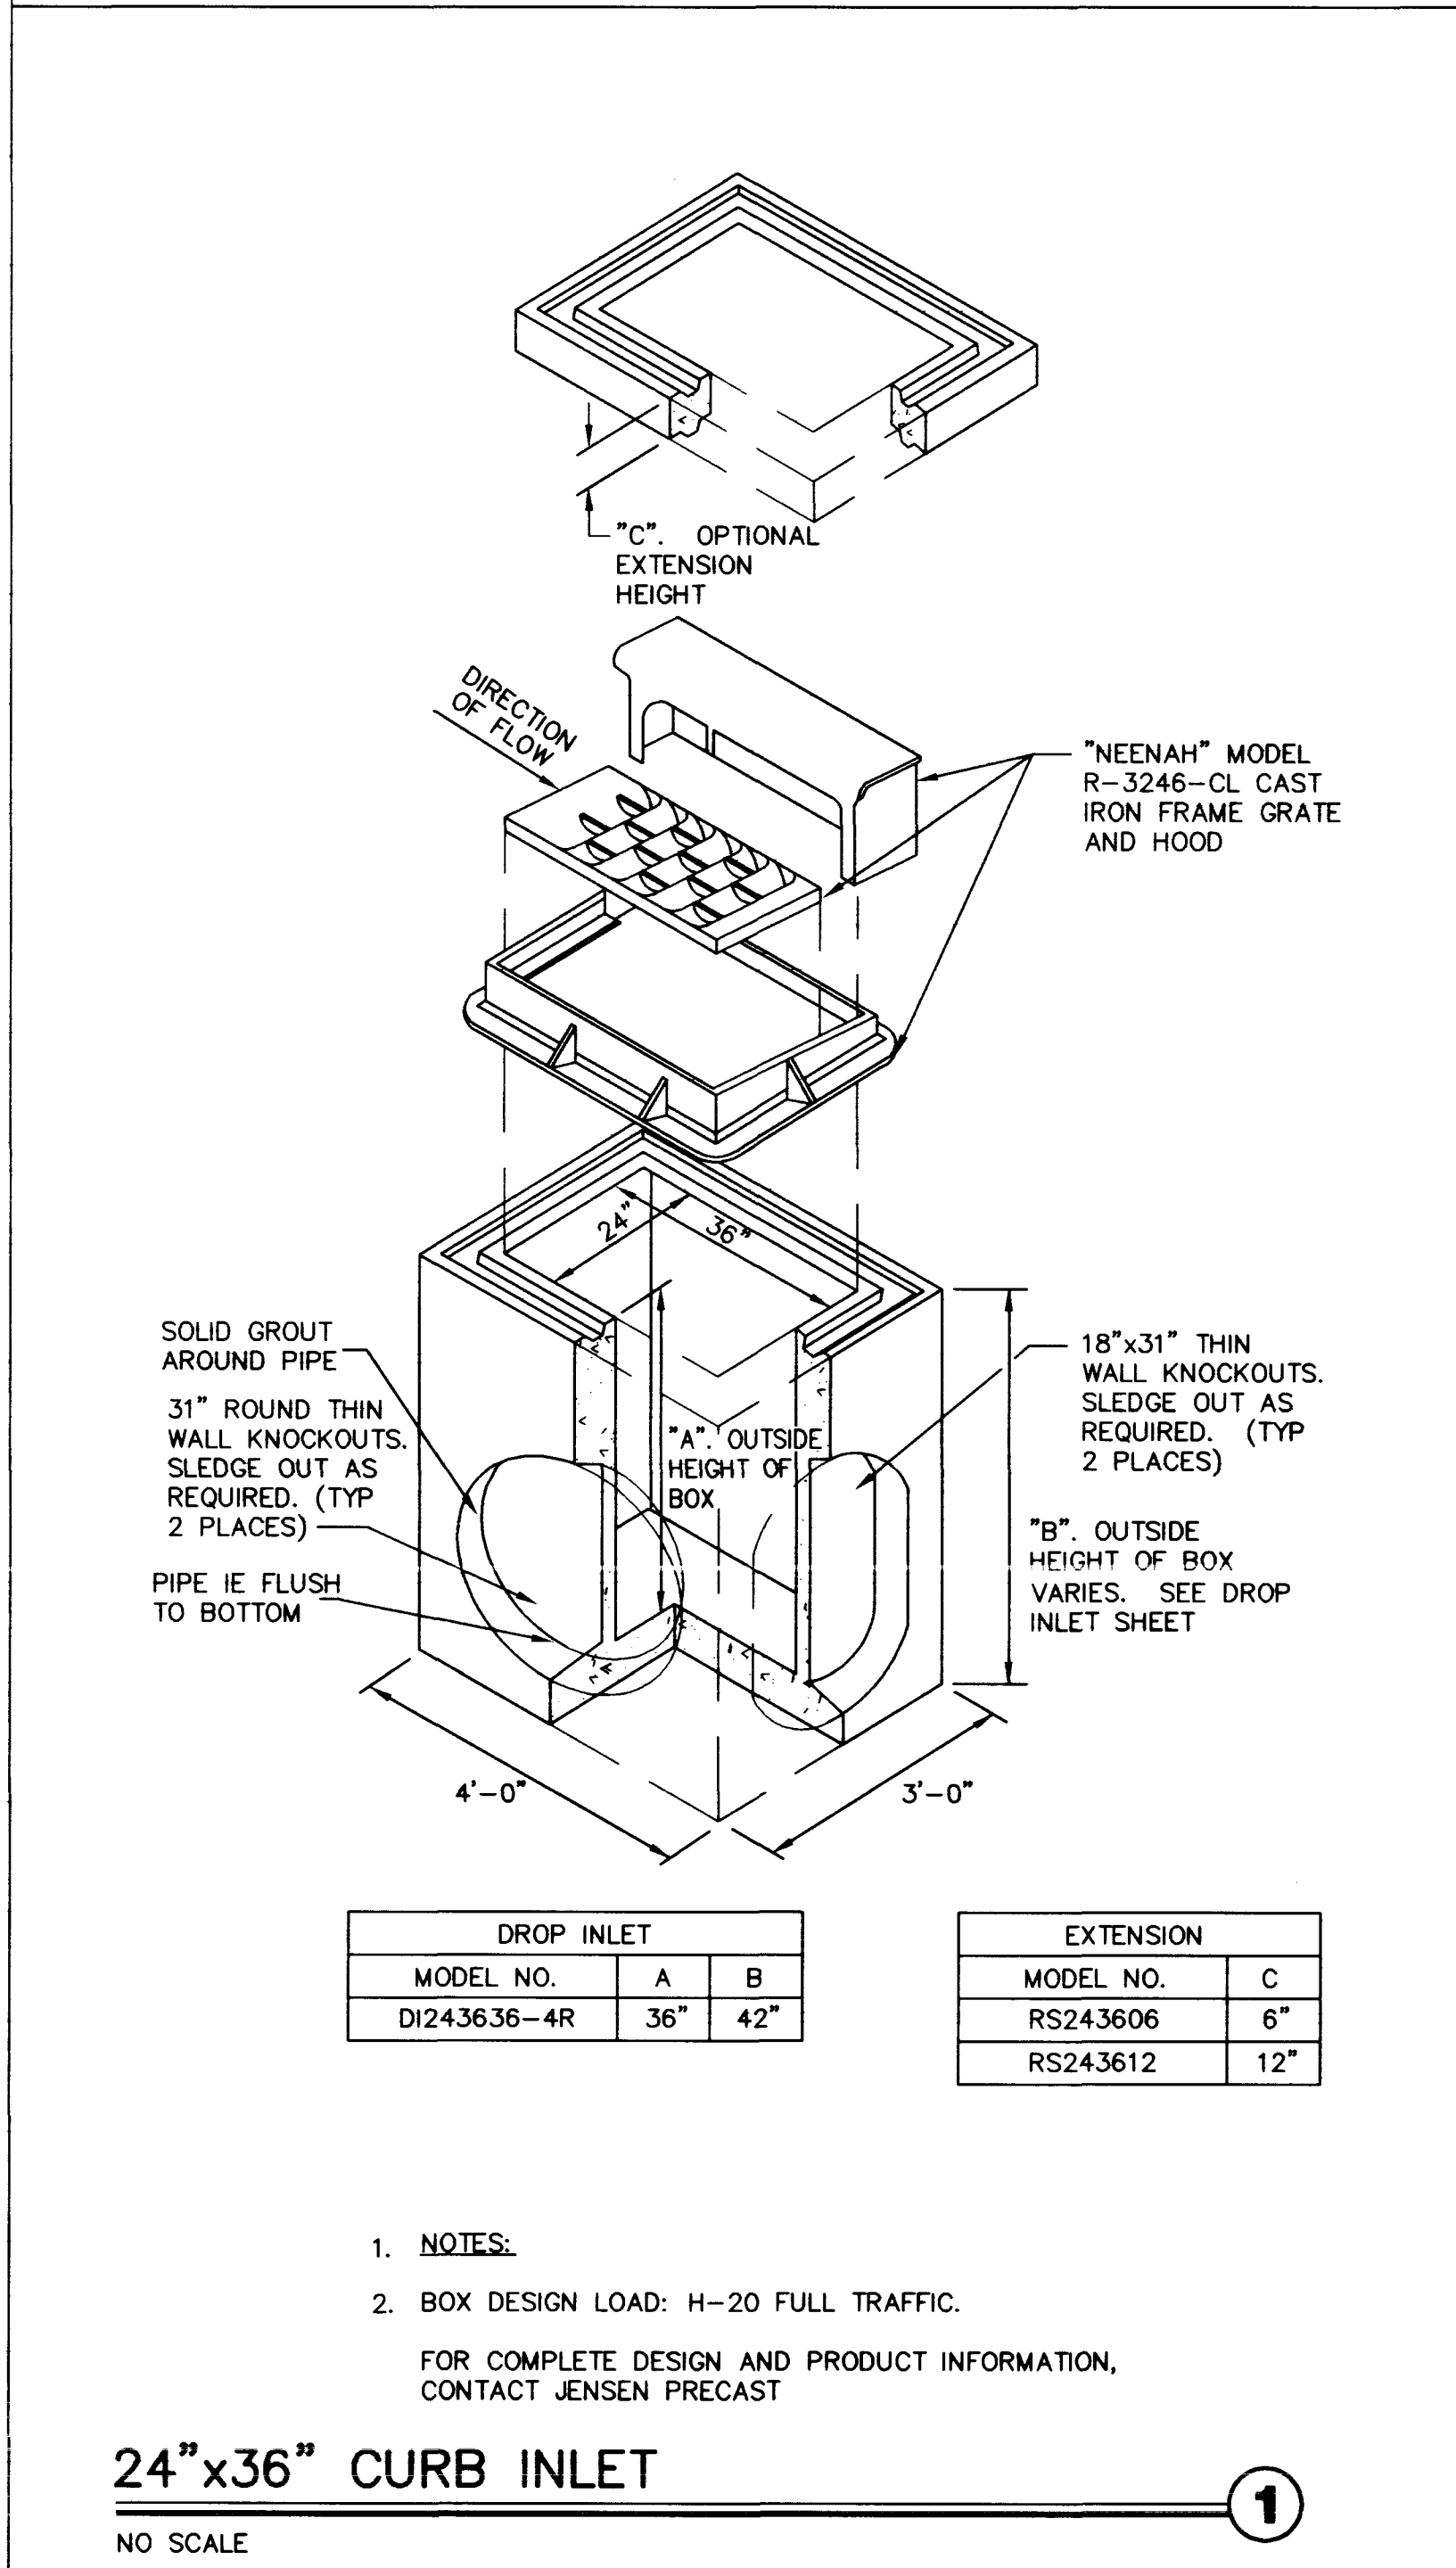


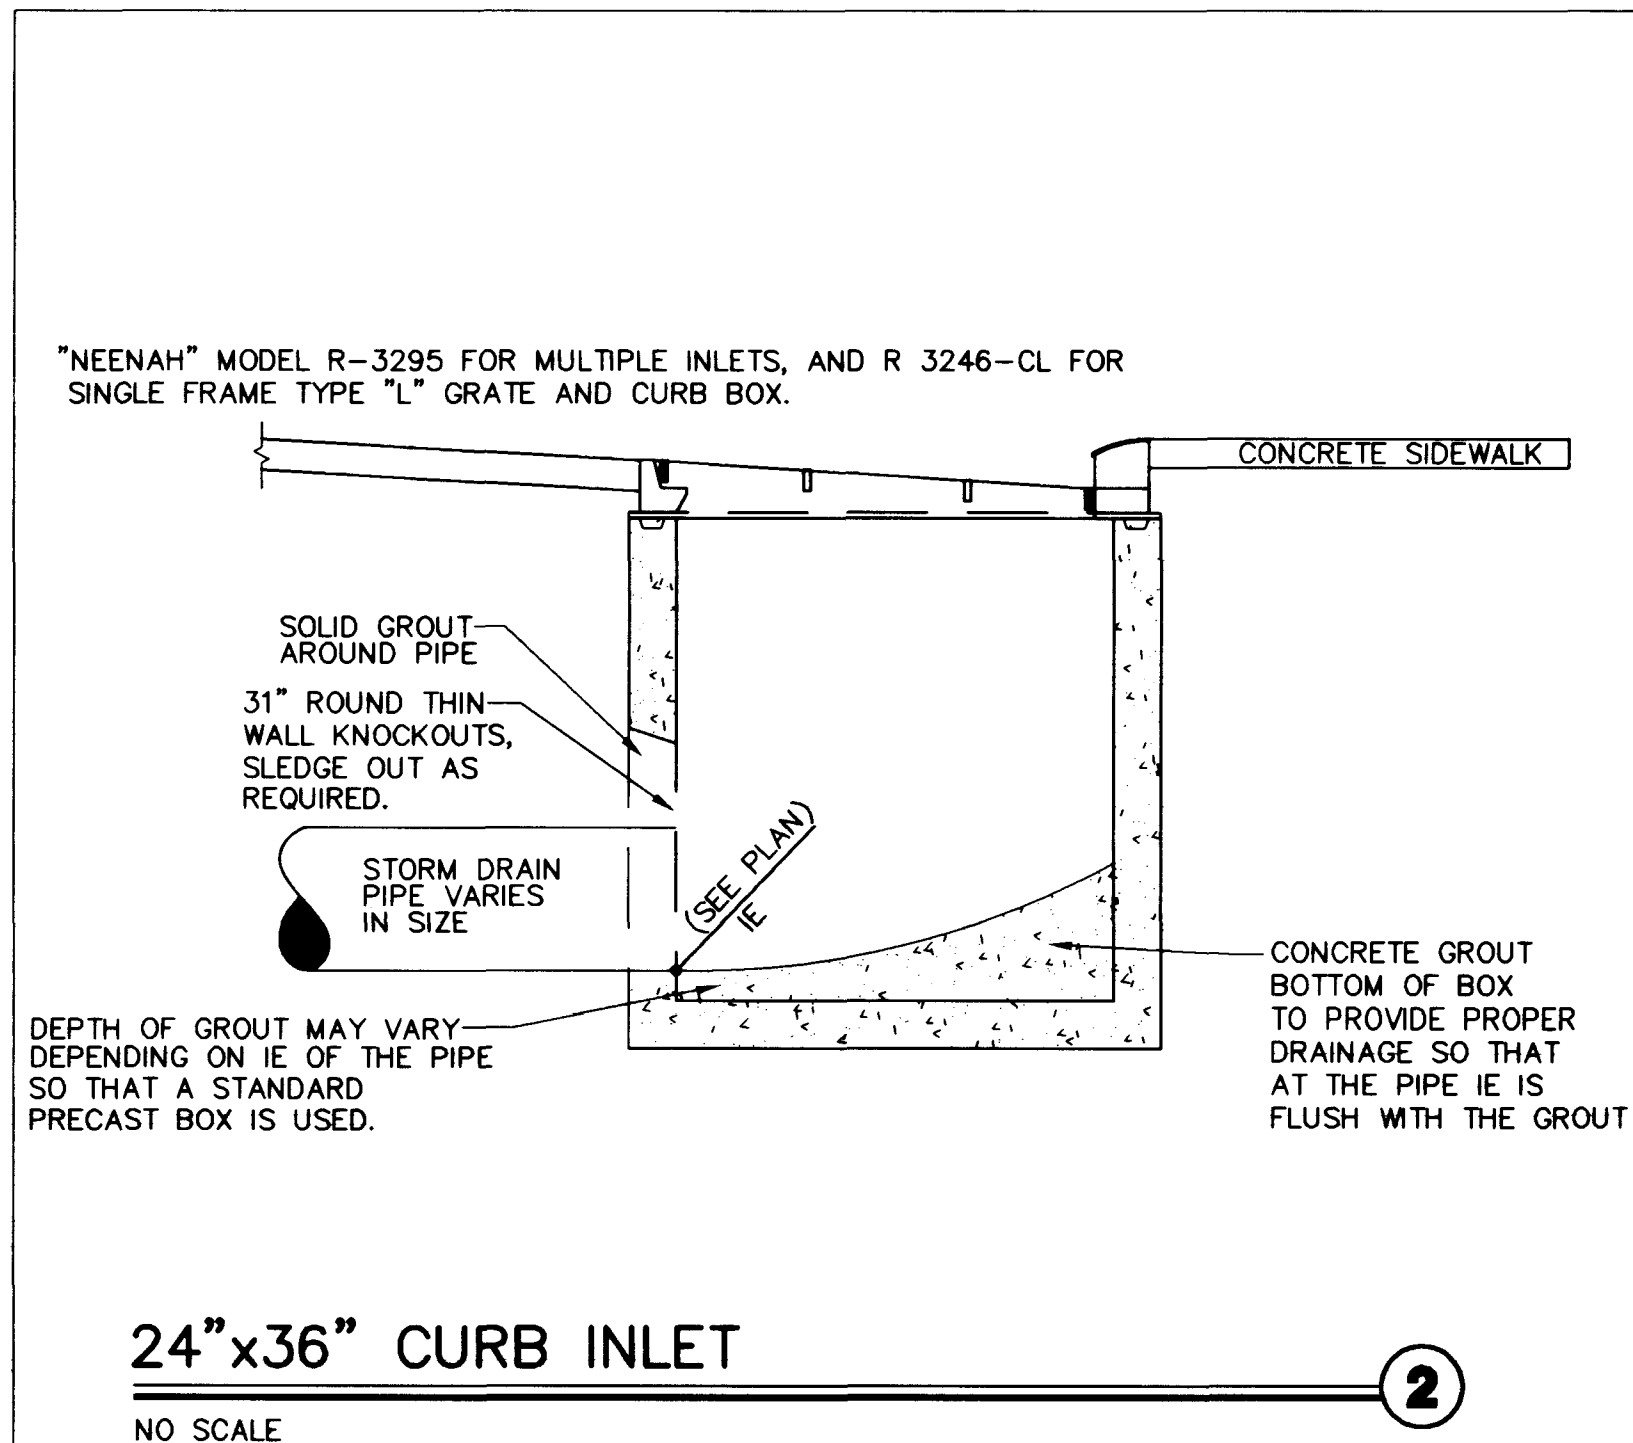

ENGINEERS PLANNERS SURVEYORS
LANDSCAPE ARCHITECTS
POGGEMEYER DESIGN GROUP INC.
2601 NORTH TENAYA WAY
LAS VEGAS, NEVADA 89128 (702) 255-8100

PROJECT TITLE:
FREMONT STREET EXPERIENCE
3rd STREET MALL EXPANSION

SHEET TITLE:
MISCELLANEOUS DETAILS

SCALE: AS NOTED
SHEET 8 OF 24

DRAWING No:
C8.01

ISSUED FOR CONSTRUCTION 00/00/00

REV No: NOTE DATE

PROFESSIONAL ENGINEER
JENSEN PRECAST
12757 YONEN RD
4/27/18

Call before you Dig.
1-800-227-2600

THIS DOCUMENT DOES NOT DESCRIBE AN INSTALLABLE SYSTEM, UNTIL IT HAS BEEN REVIEWED FOR CODE COMPLIANCE AND COMPLIANCE WITH CONSTRUCTION STANDARDS BY A CERTIFIED ENGINEER. ALTHOUGH EVERY EFFORT HAS BEEN MADE TO PRODUCE A COMPLETE AND CODE-COMPLIANT DESIGN, "FREMONT STREET EXPERIENCE LLC." SPECIFICALLY DISCLAIMS ANY RESPONSIBILITY FOR CODE COMPLIANCE. THESE DRAWINGS AND THE CONCEPTS THEY REPRESENT ARE THE EXCLUSIVE PROPERTY OF FREMONT STREET EXPERIENCE LLC. NO PART OF THIS DOCUMENT SHALL BE REPRODUCED OR TRANSMITTED IN ANY FORM OR BY ANY MEANS, WITHOUT THE WRITTEN PERMISSION OF FREMONT STREET EXPERIENCE LLC.

FREMONT STREET EXPERIENCE

425 FREMONT STREET, LAS VEGAS, NV. 89101
TEL: (702) 678-5600 FAX: (702) 678-5611

JOB No: 98046C
DESIGNED BY: JJD
DRAWN BY: SSG
DATE: 4.29.18
FILE NAME: C801

