
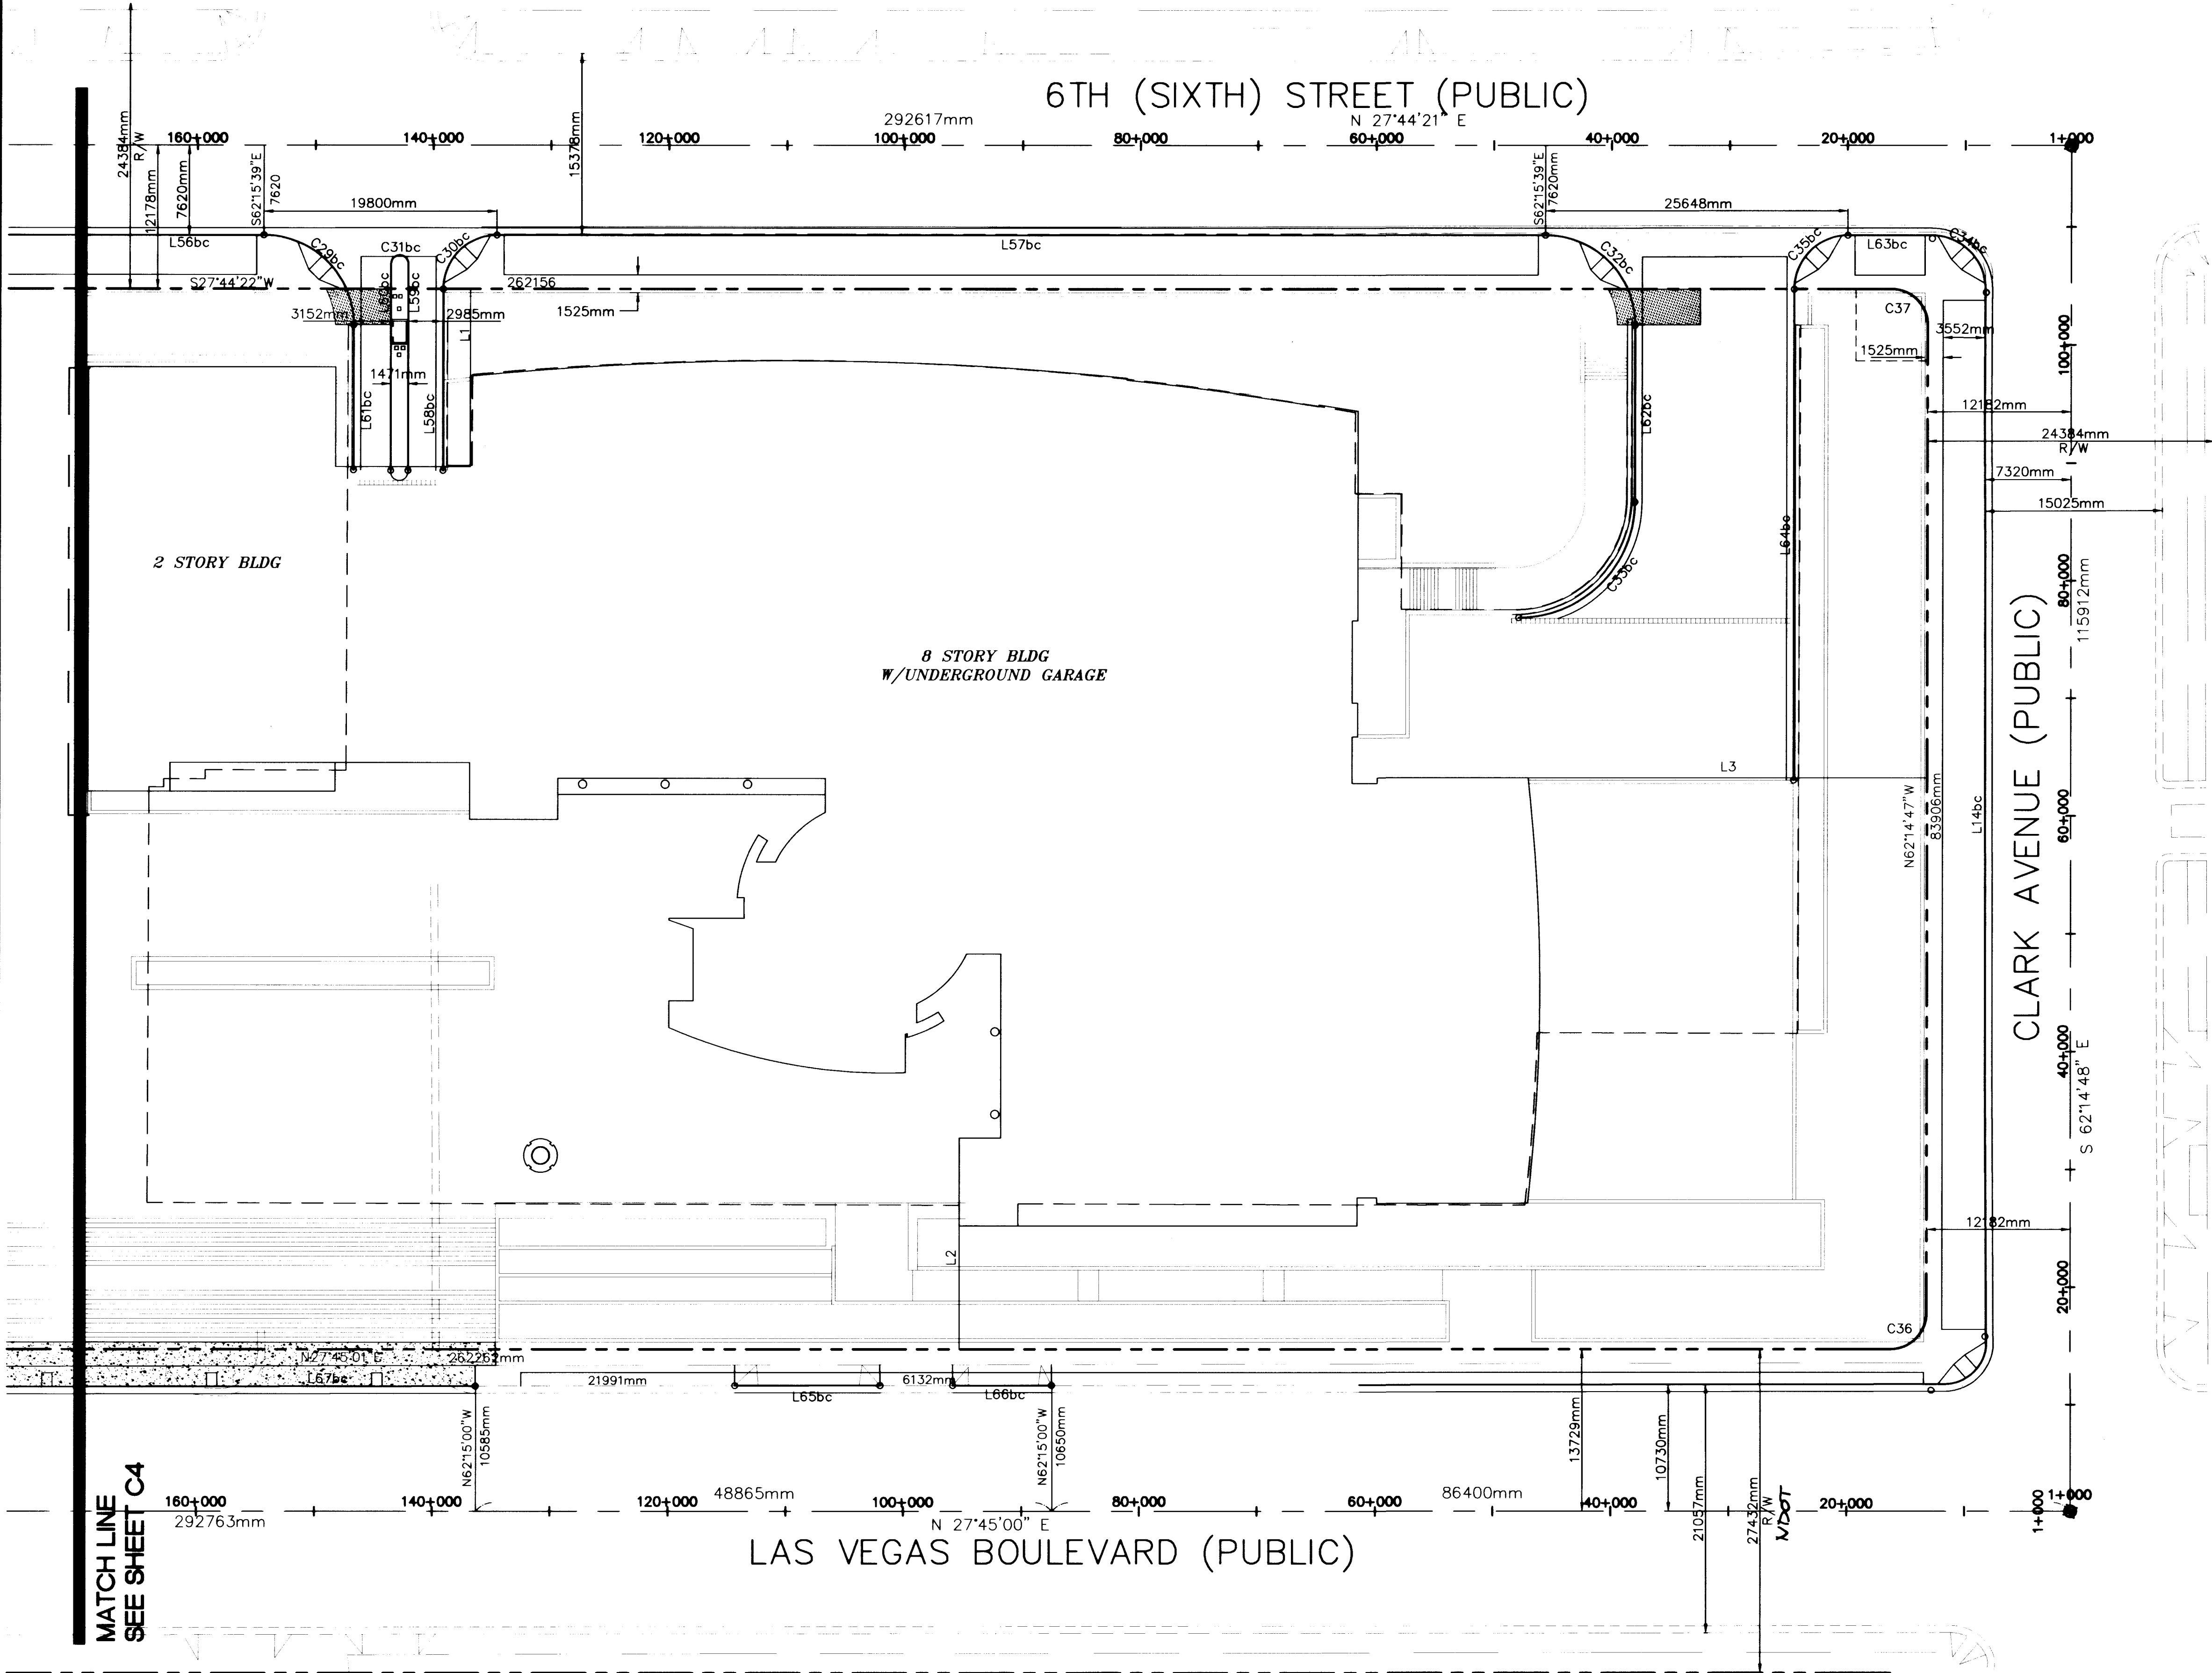


GRAPHIC SCALE
(IN METERS)

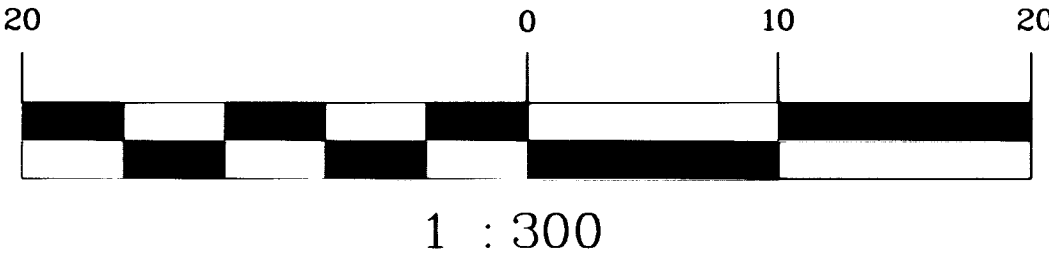

LEGEND

- BOUNDARY LINE
- RIGHT-OF-WAY LINE
- CENTERLINE AND STATIONING
- BACK OF CURB
- EDGE OF ASPHALT
- EXIST. CURB/EDGE OF PAVEMENT
- SET - 5/8" REBAR AND ALUMINUM CAP
- SET - 5/8" REBAR AND ALUMINUM CAP

LINE TABLE

LINE	LENGTH(mm)	BEARING
L1	7403.00	S62°15'38"E
L2	10484.00	N62°14'59"W
L3	33835.00	S27°45'13"W
L56bc	15508.56	N27°44'21"E
L57bc	88956.35	N27°44'21"E
L58bc	15361.29	N62°15'00"W
L59bc	17504.36	N62°15'00"W
L60bc	17504.36	N62°15'00"W
L61bc	12260.86	N62°15'00"W
L62bc	14980.13	N62°15'00"W
L63bc	7106.16	N27°44'21"E
L64bc	41682.96	N62°15'00"W
L65bc	12358.91	N27°42'22"E
L66bc	8382.94	N27°43'03"E
L67bc	33619.88	N27°40'47"E

CURVE TABLE

CURVE	LENGTH(mm)	RADIUS(mm)	TANGENT(mm)	DELTA
C29bc	11970.91	7620.00	7621.44	90°00'39"
C30bc	7180.82	4572.00	4571.14	89°59'21"
C31bc	2309.93	735.27	-	180°00'00"
C32bc	11970.91	7620.00	7621.44	90°00'39"
C33bc	15469.20	9848.00	9848.00	90°00'00"
C34bc	7212.67	4572.00	4603.09	90°23'18"
C35bc	7180.82	4572.00	4571.14	89°59'21"
C36	4788.00	3048.00	3048.00	89°59'48"
C37	4789.00	3048.00	3049.00	90°00'51"

NOTES:

- ALL DIMENSIONS ARE IN MILLIMETERS UNLESS OTHERWISE NOTED.
- ALL DIMENSIONS ARE FROM PROPERTY LINE, BACK OF CURB, OUTSIDE FACE OF BUILDING OR OTHERWISE NOTED.

BASIS OF BEARING

N 27°45'00" E BEING THE CENTERLINE OF LAS VEGAS BOULEVARD AS PER RECORD OF SURVEY FILE 53, PAGE 48 ON FILE AT THE CLARK COUNTY RECORDERS OFFICE, CLARK COUNTY NEVADA.

BENCHMARK

RIVET & PLATE IN TOP OF CURB, NORTHEAST RETURN BONNEVILLE AVENUE AND LAS VEGAS BOULEVARD.
ELEV: 612.3367 METERS (NAVD88 DATUM)

SAFETY ALERT

Call
Before You
Overhead

Avoid cutting underground utility lines. It's costly.

Call
before you
Dig

1-702-593-6111

1-800-227-2600

LANGDON WILSON ARCHITECTURE PLANNING
1055 WILSHIRE BOULEVARD SUITE 1500
LOS ANGELES, CALIFORNIA 90017-2449
(213) 250-1186

HORIZONTAL CONTROL #2

DRAWN BY: JK 11/98
DESIGNED BY: JK 11/98
CHECKED BY: DPL 11/98
PROJECT NO: 0922209.00
SCALE: 1:300

**FEDERAL BUILDING AND UNITED STATES COURTHOUSE
LAS VEGAS, NEVADA**

PROFESSIONAL ENGINEER-STATE OF NEVADA
DANIEL LARUM, JR.
CIVIL
No. 8925

SHEET
C5
5 OF 13 SHEETS
C.L.V. DRAWING NO.
107-V2952

Kimley-Horn and Associates, Inc.
1550 East Flamingo Road
Las Vegas, Nevada 89119
Tel. No. (702) 734-5666
Fax No. (702) 735-4949

