


BEING A PORTION OF THE N1/2 SE1/4 OF
SECTION 26, T.20 S. , R.61 E. , M. D. B. 8 & M.
CITY OF LAS VEGAS COUNTY OF CLARK STATE OF NEVADA

BEING A PORTION OF THE N1/2 SE1/4 OF
SECTION 26, T.20 S. , R.61 E. , M. D. B. & M.

CITY OF LAS VEGAS COUNTY OF CLARK STATE OF NEVADA

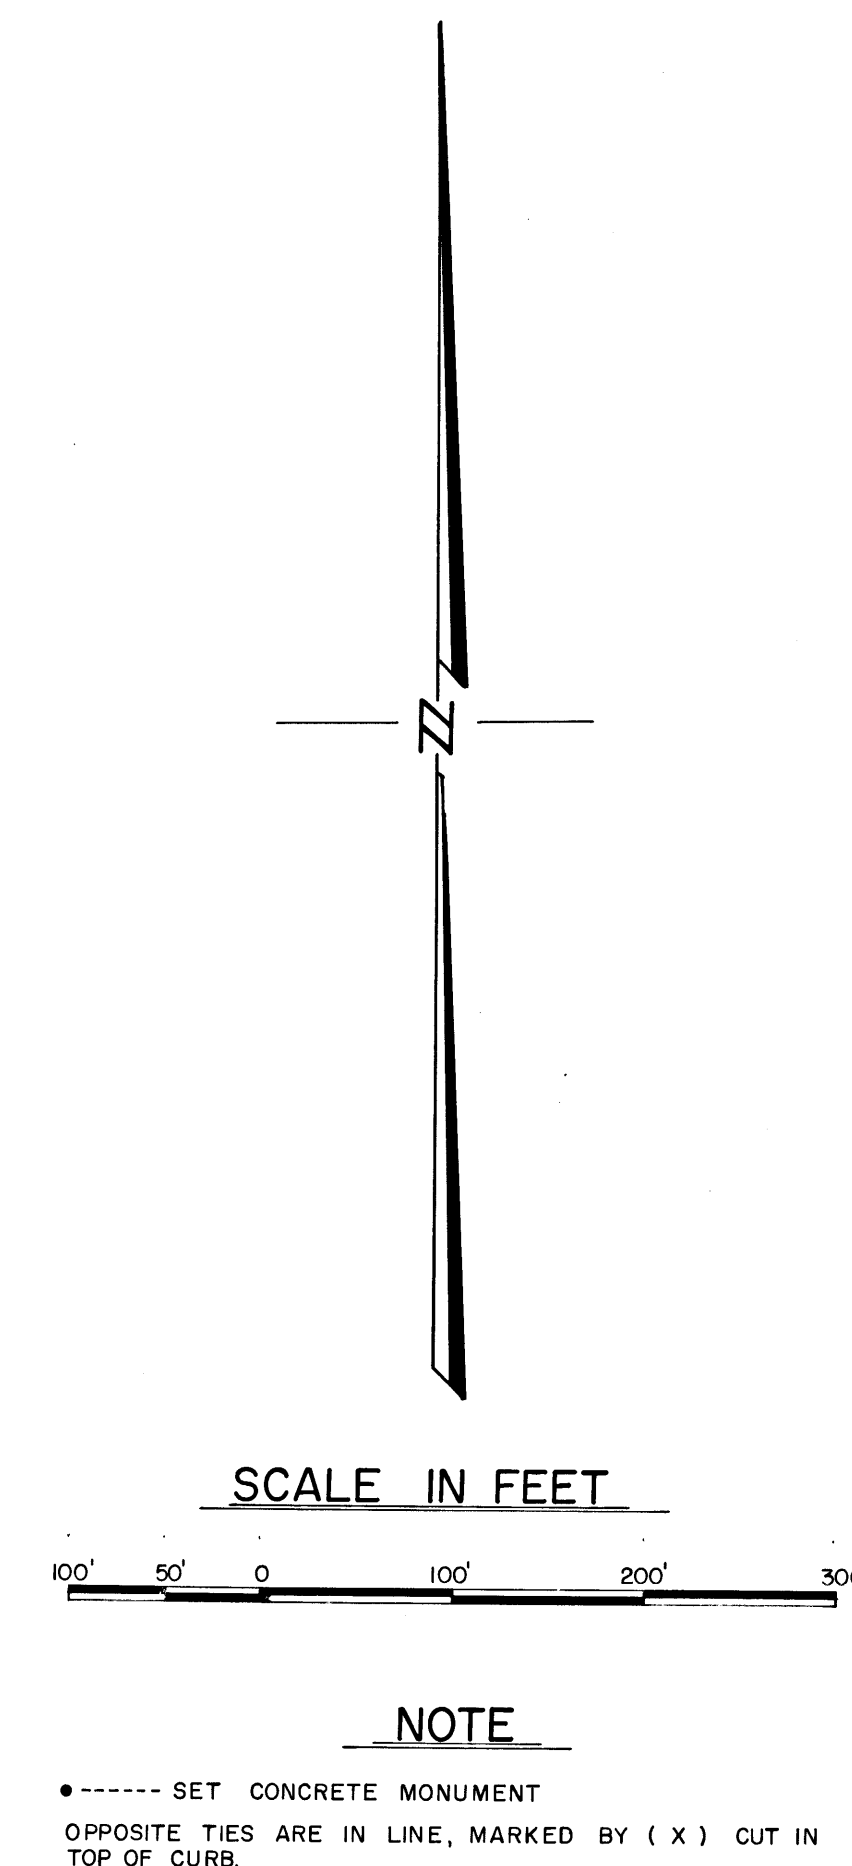

•----- SET CONCRETE MONUMENT
OPPOSITE TIES ARE IN LINE, MARKED BY (X) CUT IN
TOP OF CURB.

GREATER LAS VEGAS
ADDITION 3-UNIT NO. 1

DESIGNED BY _____
DRAWN BY G.E.B
CHECKED BY B.J.V

	SCALE AS SHOWN
--	-------------------------------

TYSON ENGINEERING COMPANY
CONSULTING ENGINEERS
1209 SOUTH "A" STREET LAS VEGAS, NEV.

SHEET 1
OF 1 SHEETS